



LONDON COPY.

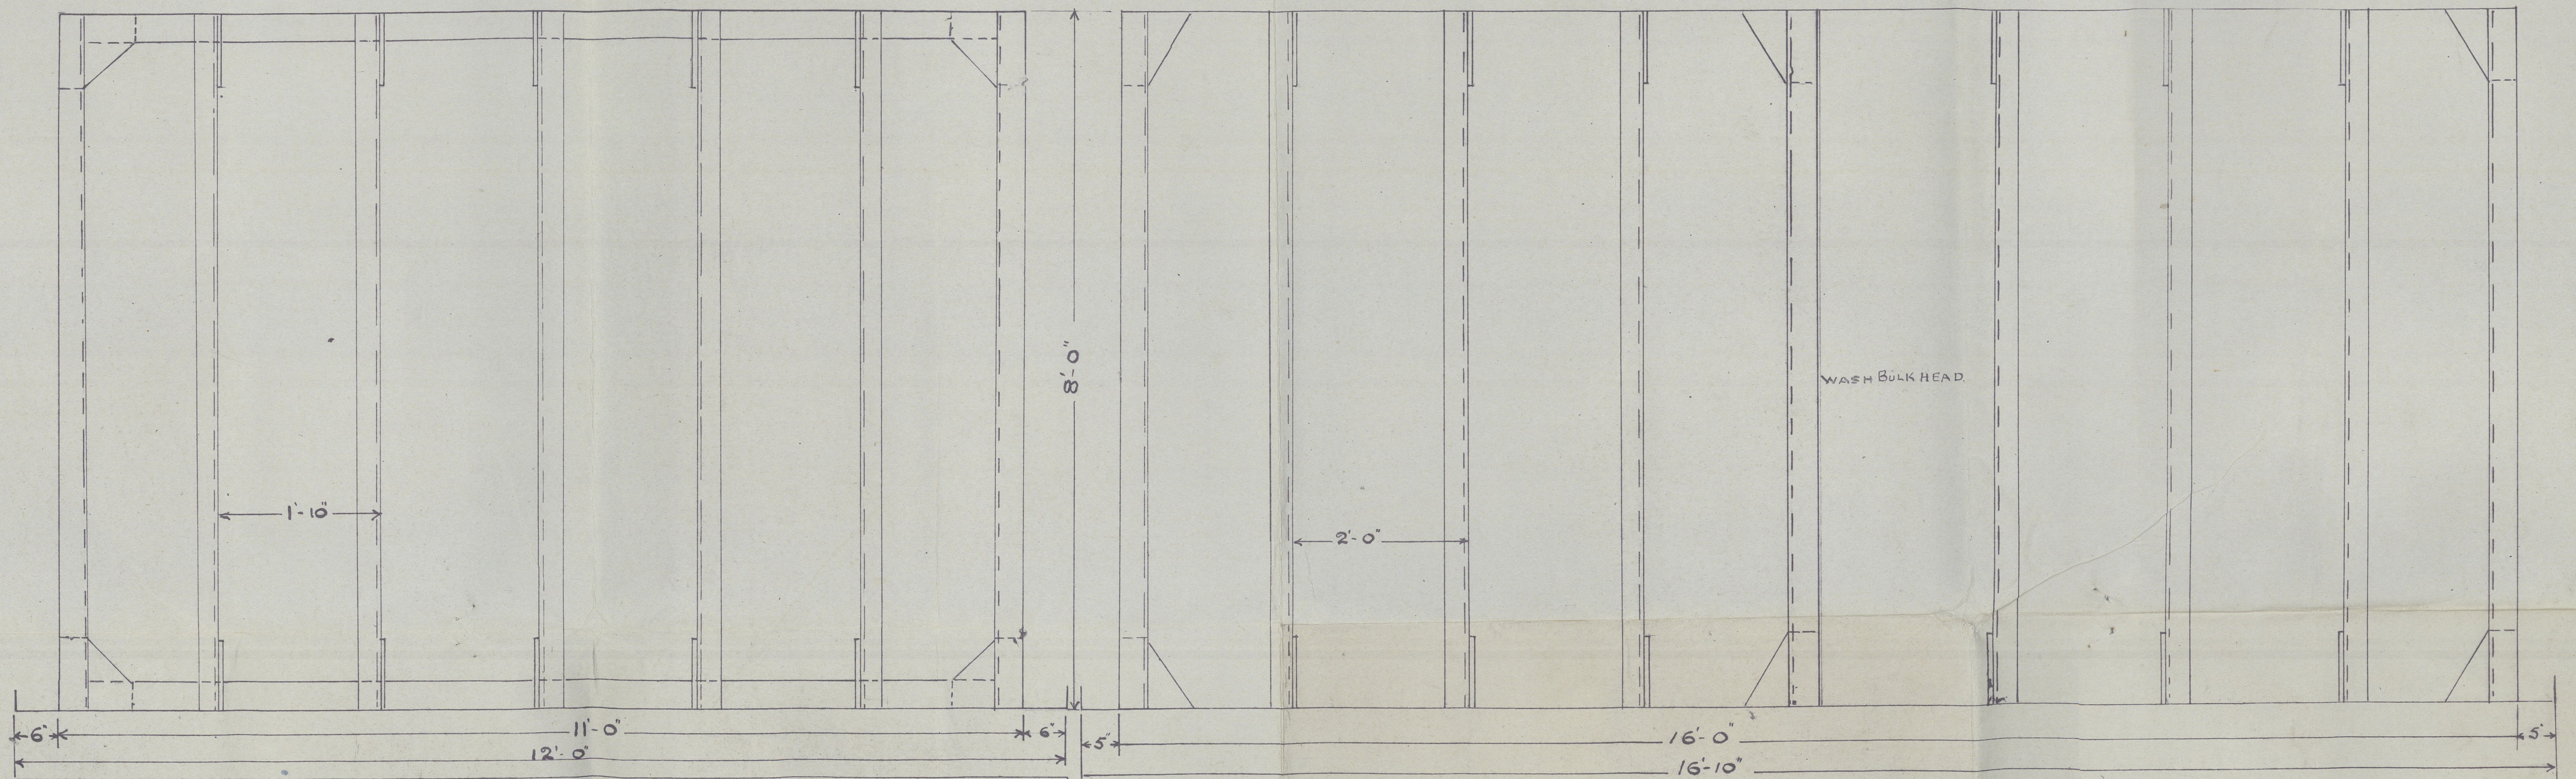

LONDON COPY.

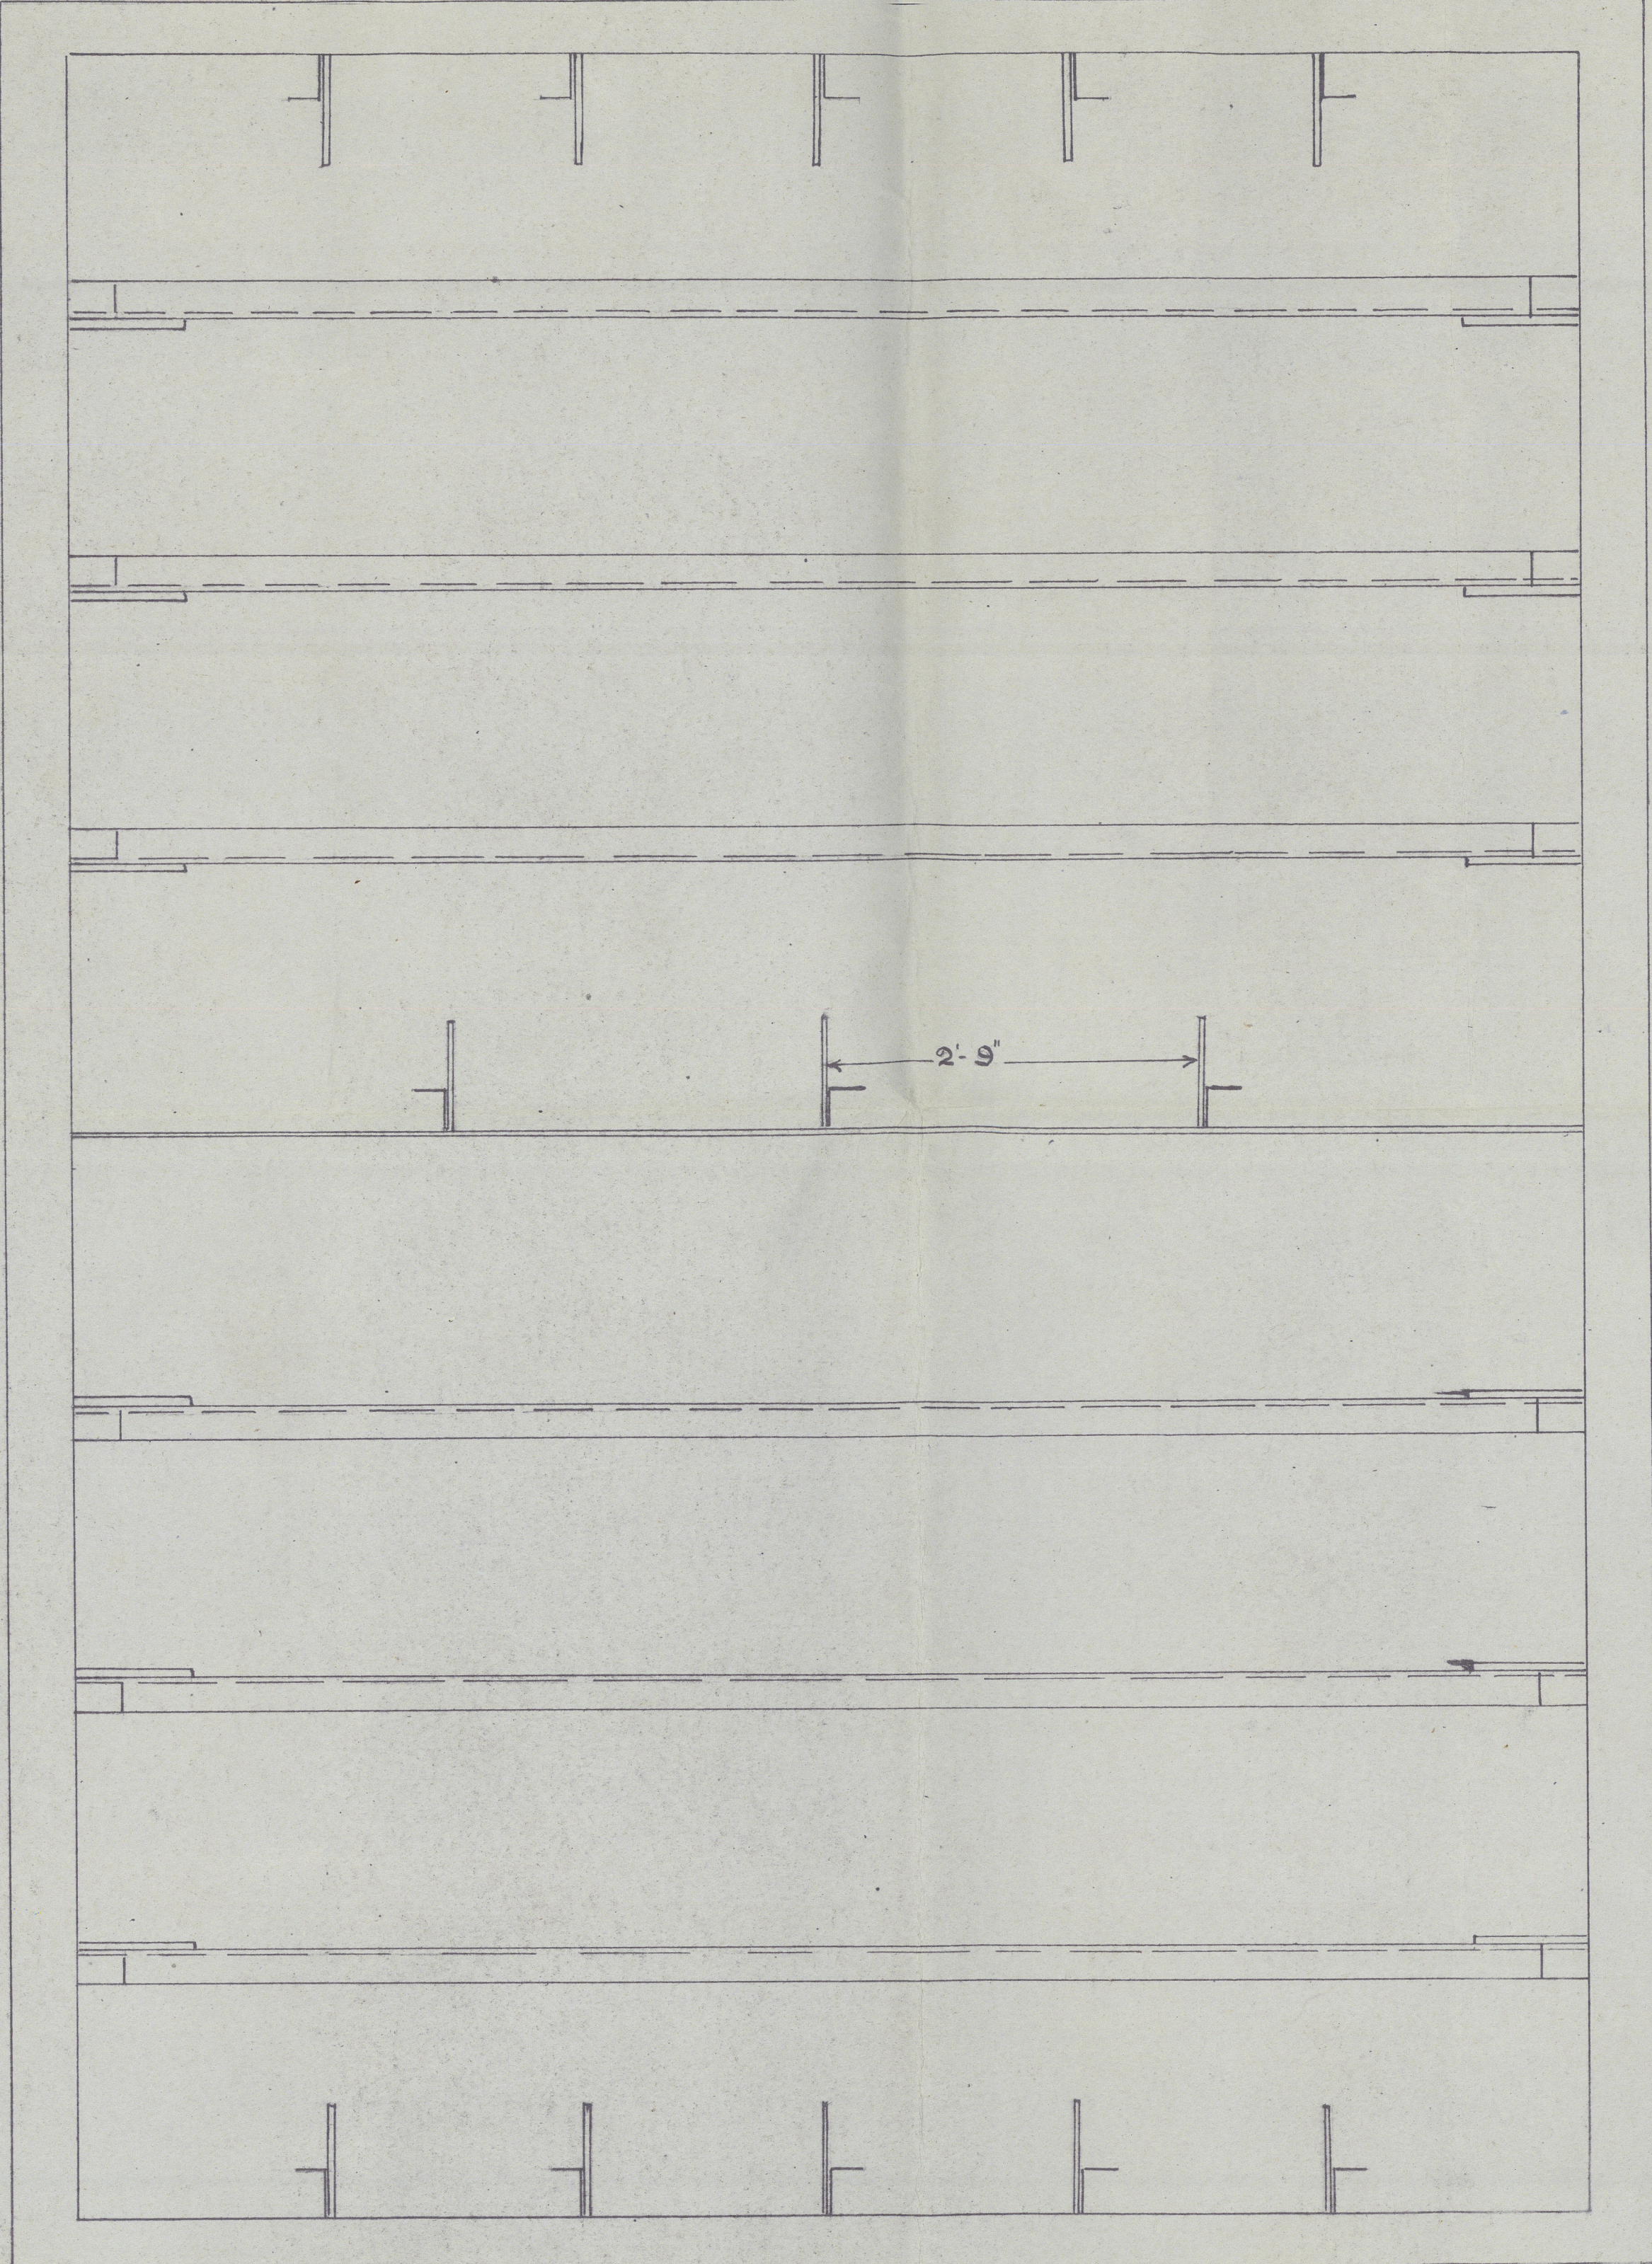

S.T. HAULER.

OIL FUEL TANK.

PLATING .32"


STIFFENERS 4" x 3" x .50

ALL ELECTRIC WELDED.

SCALE 1" = 1'-0"

Rpt No 19058.

LONDON COPY.

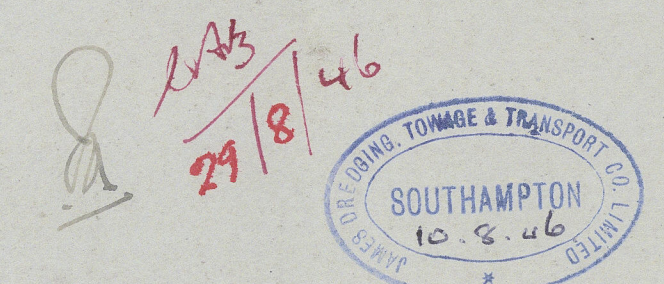

LONDON COPY.

011273-011274-0003



Lloyd's Register
Foundation