
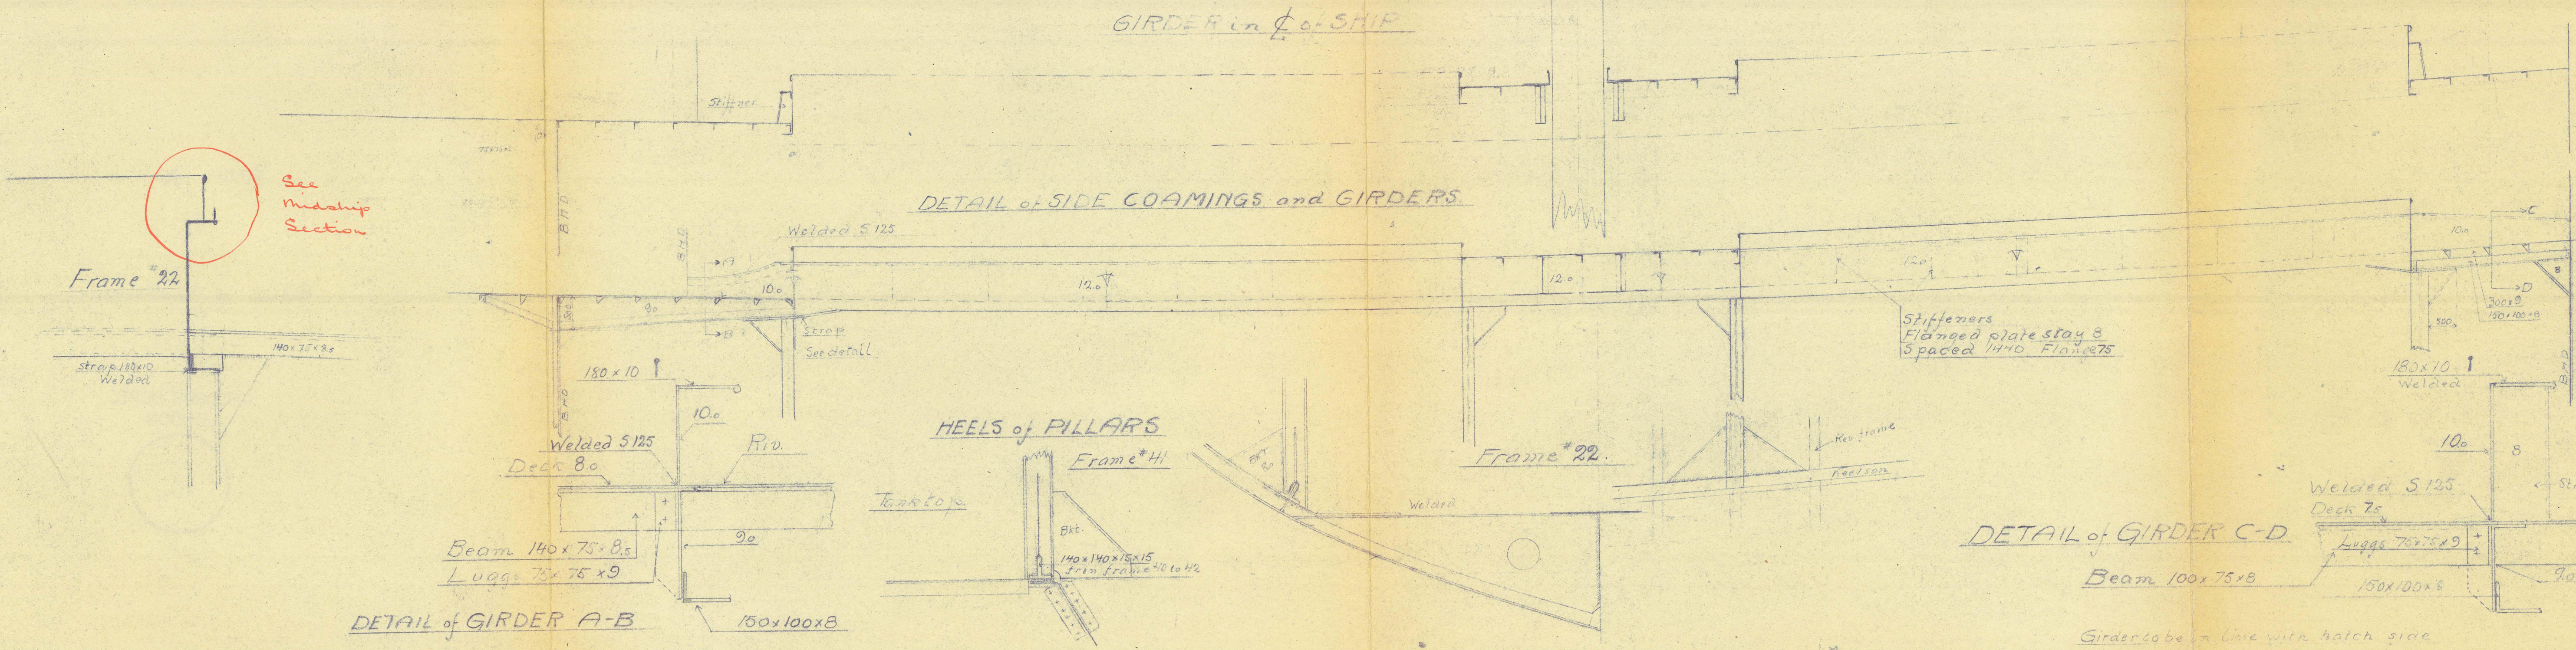
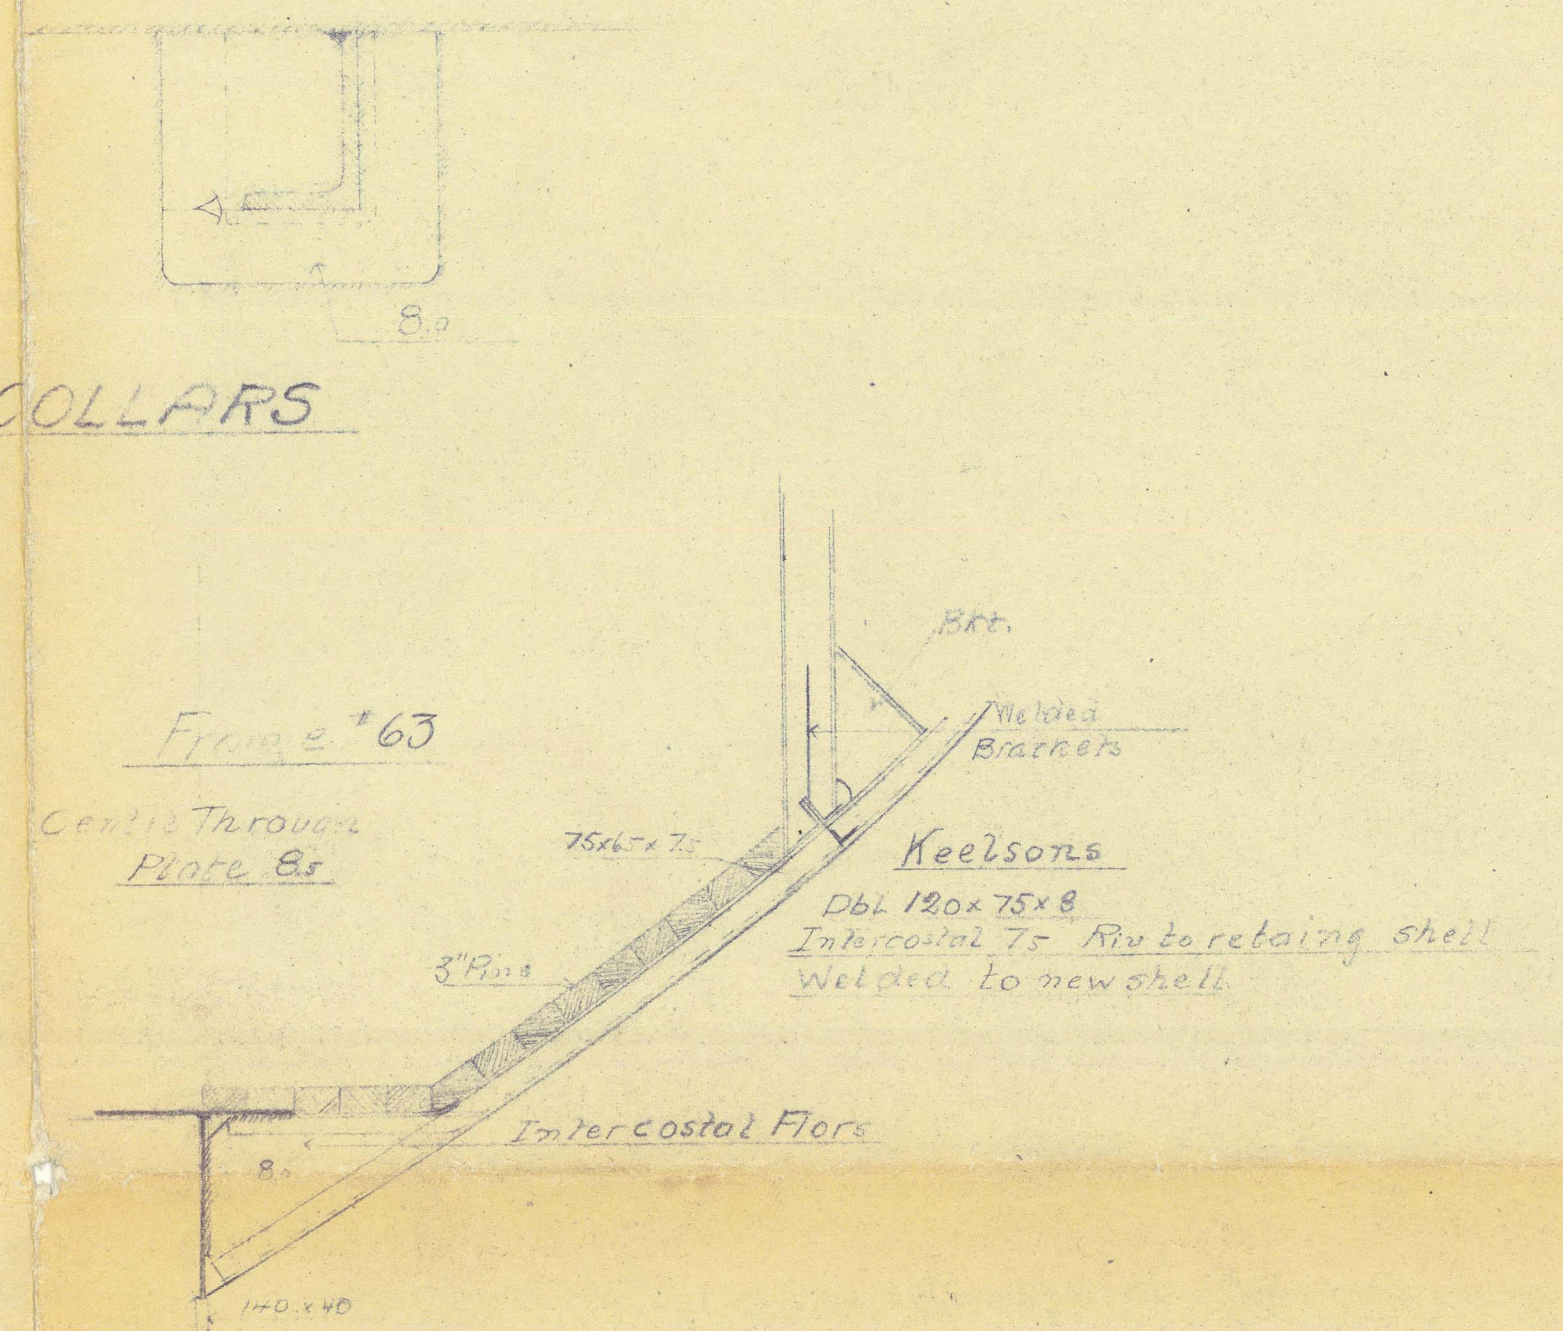
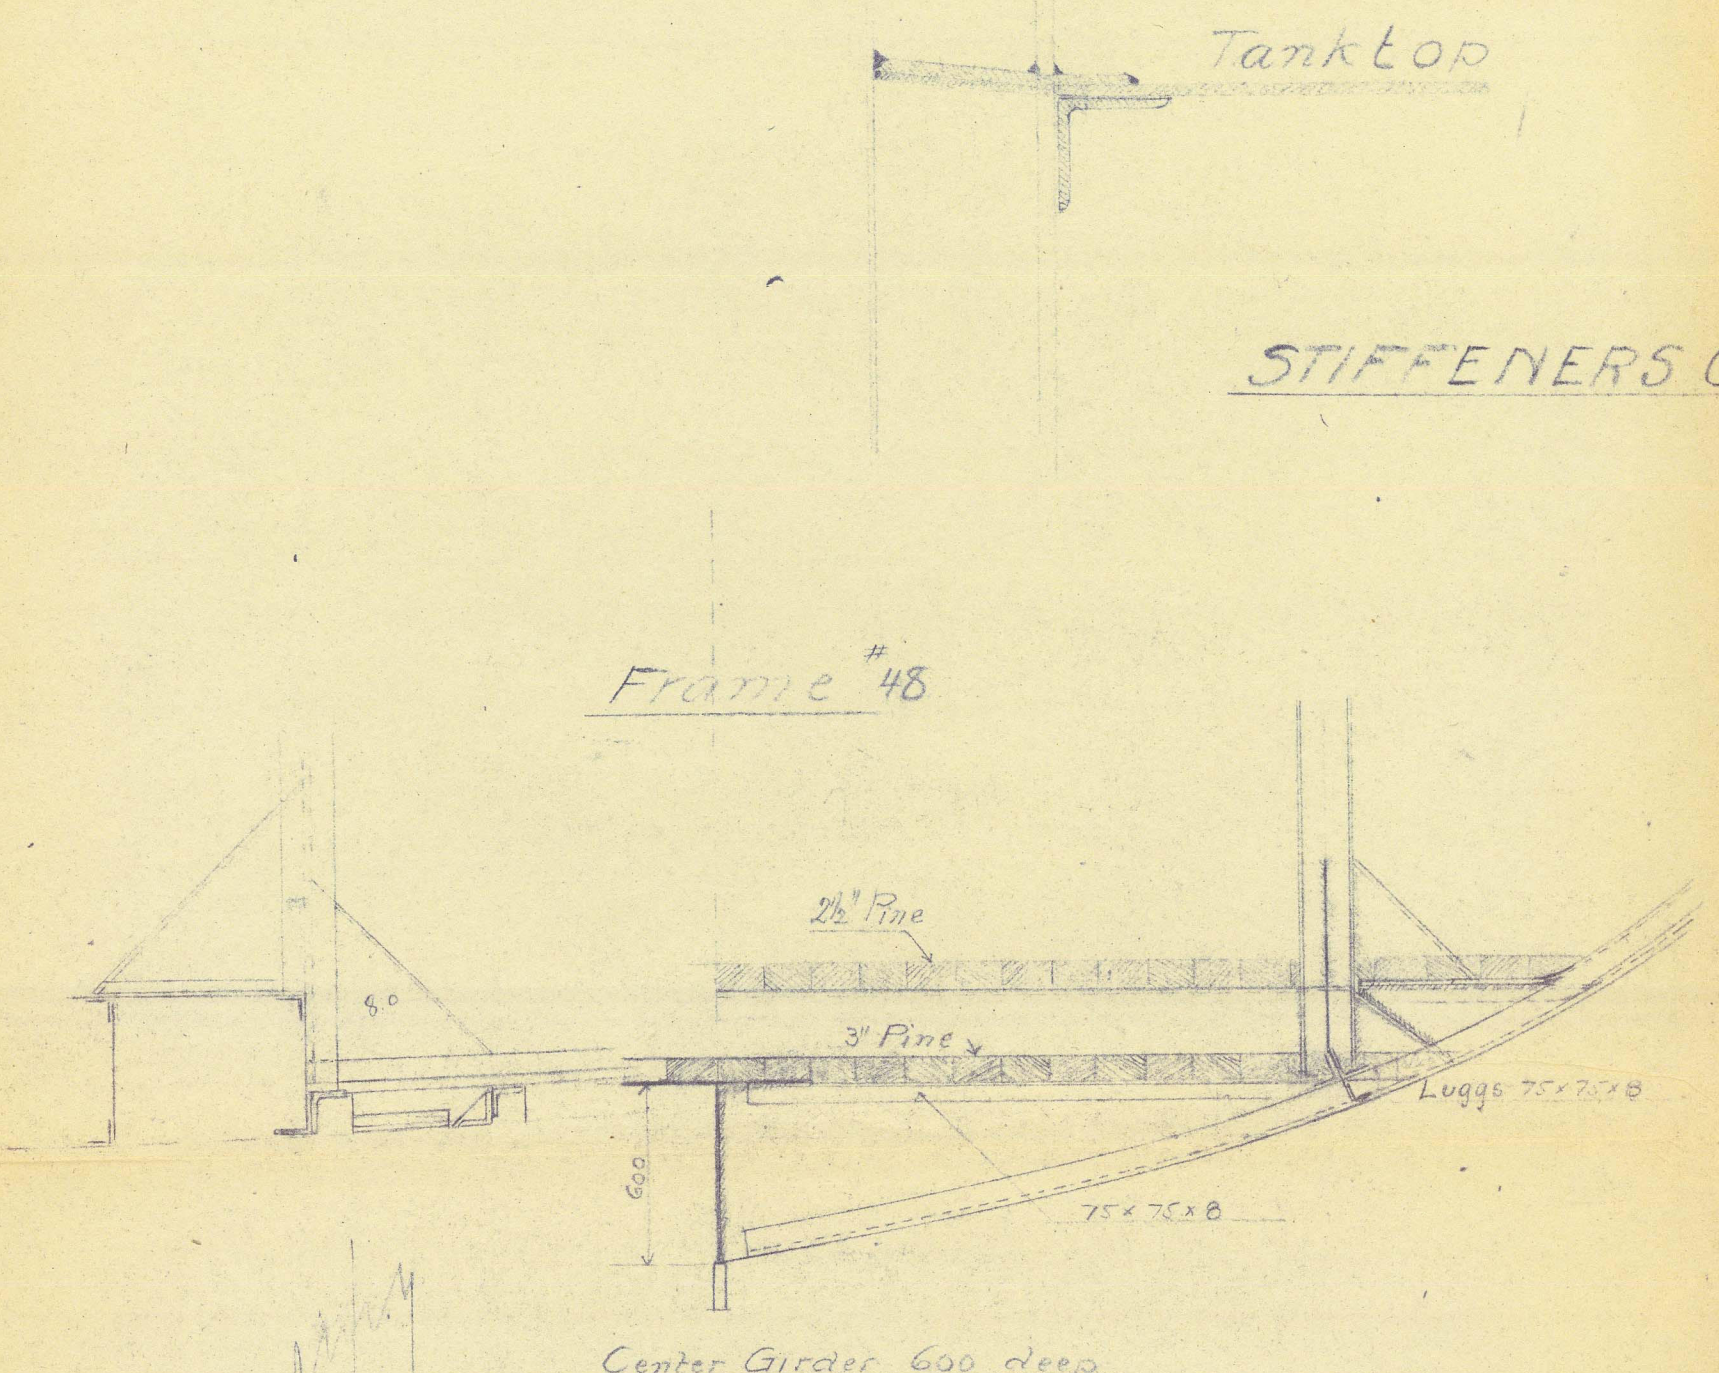
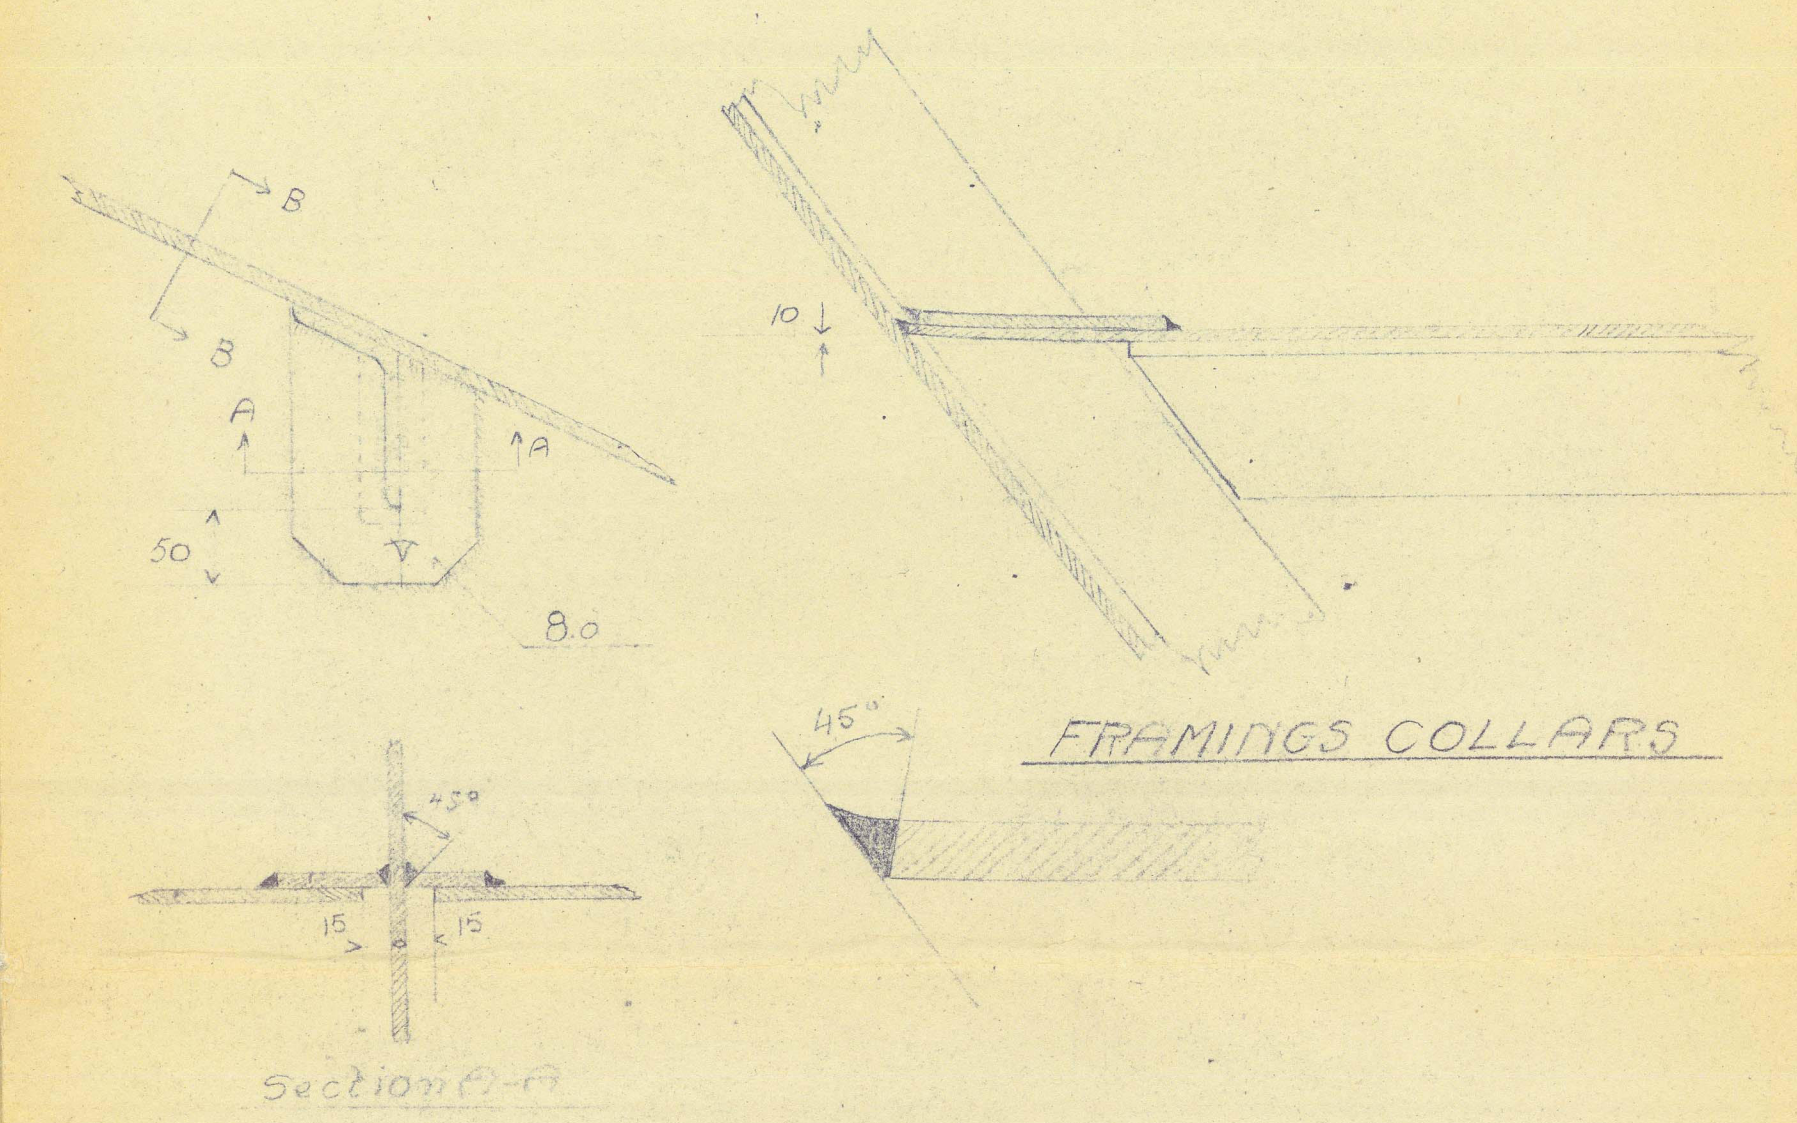


3 JAN 1950  
 Kapt. FAUL G. WIKBORG  
 Kons. Fartygsinspektör  
 Tel. 11 77 54  
 Drottningg. 19, Stockholm

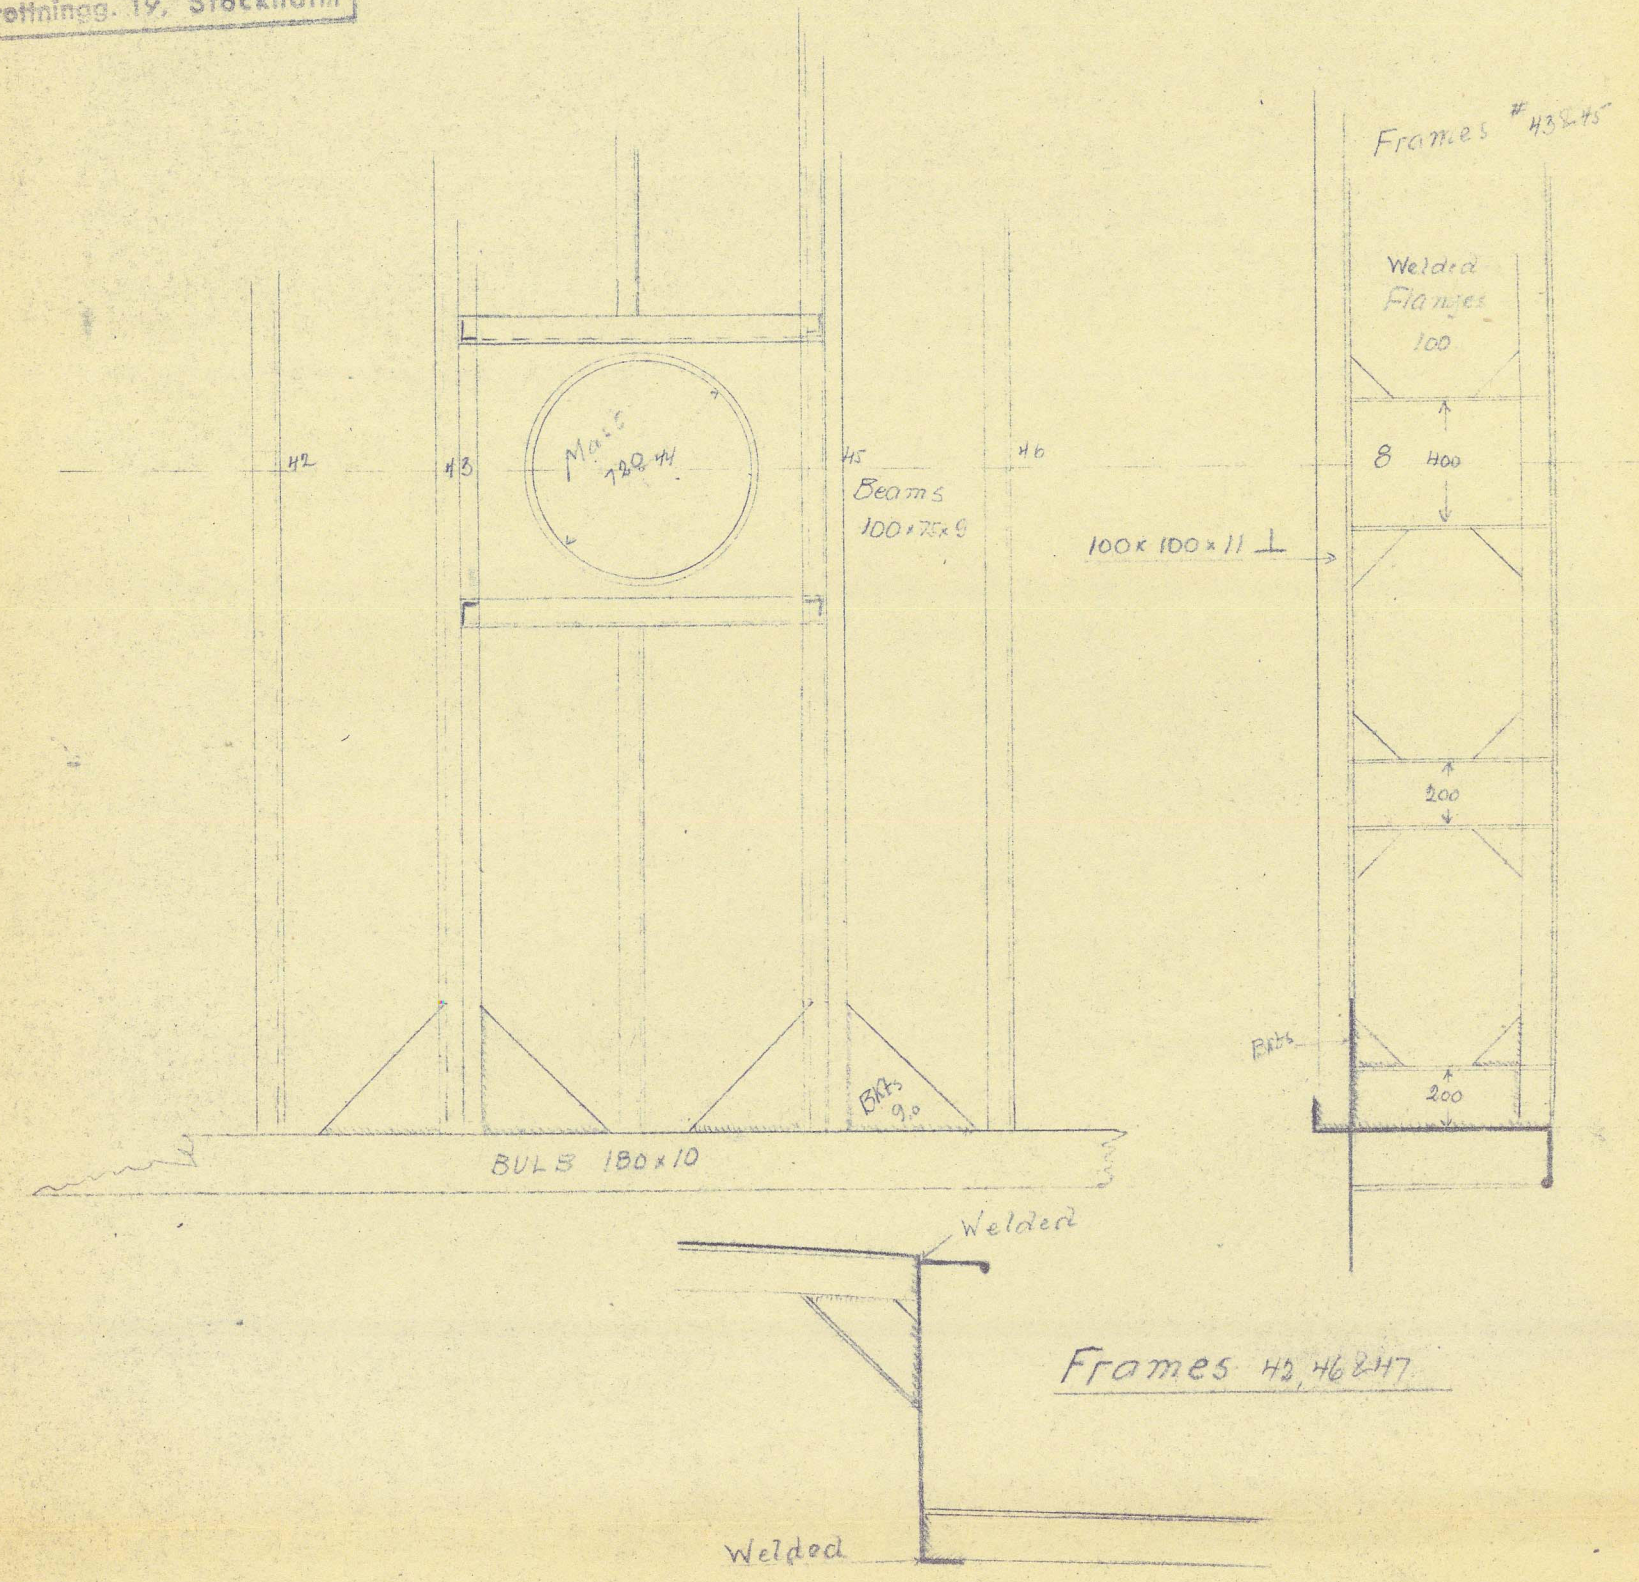

DETAILS  
 of  
 CONSTRUCTION

550 Tons MOTORFART 46

GRISSEHAMNS VARV

Stockholm den 4 April 1947  
 Fartygsinspektör  
 N. 345


Rita N. 345



'BLENDA' ★

Details of construction

RECORDS DEPT.  
LONDON

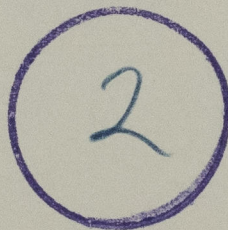

© 2021

Lloyd's Register  
Foundation

0113782011385-0143