

# DIMENSIONS :

LENGTH	OVER HULL	23.00 m	76'
LENGTH	OVER ALL	34.00 "	112'
BEAM	MOULDED	7.00 "	23'
BREADTH	OVER ALL	7.05 "	23' 2"
DEPTH	MOULDED	1.90 "	6' 3"
DRAUGHT	UNLOADED	0.75 "	2' 6"
DRAUGHT	LOADED	1.20 "	3' 11"

## MACHINERY :


### MAIN ENGINES

4 MARINE DIESEL ENGINES

GARDNER TYP 6 LW

6 CYL. 78.1 BHP at 1300 RPM

REDUCTION GEAR 2:1

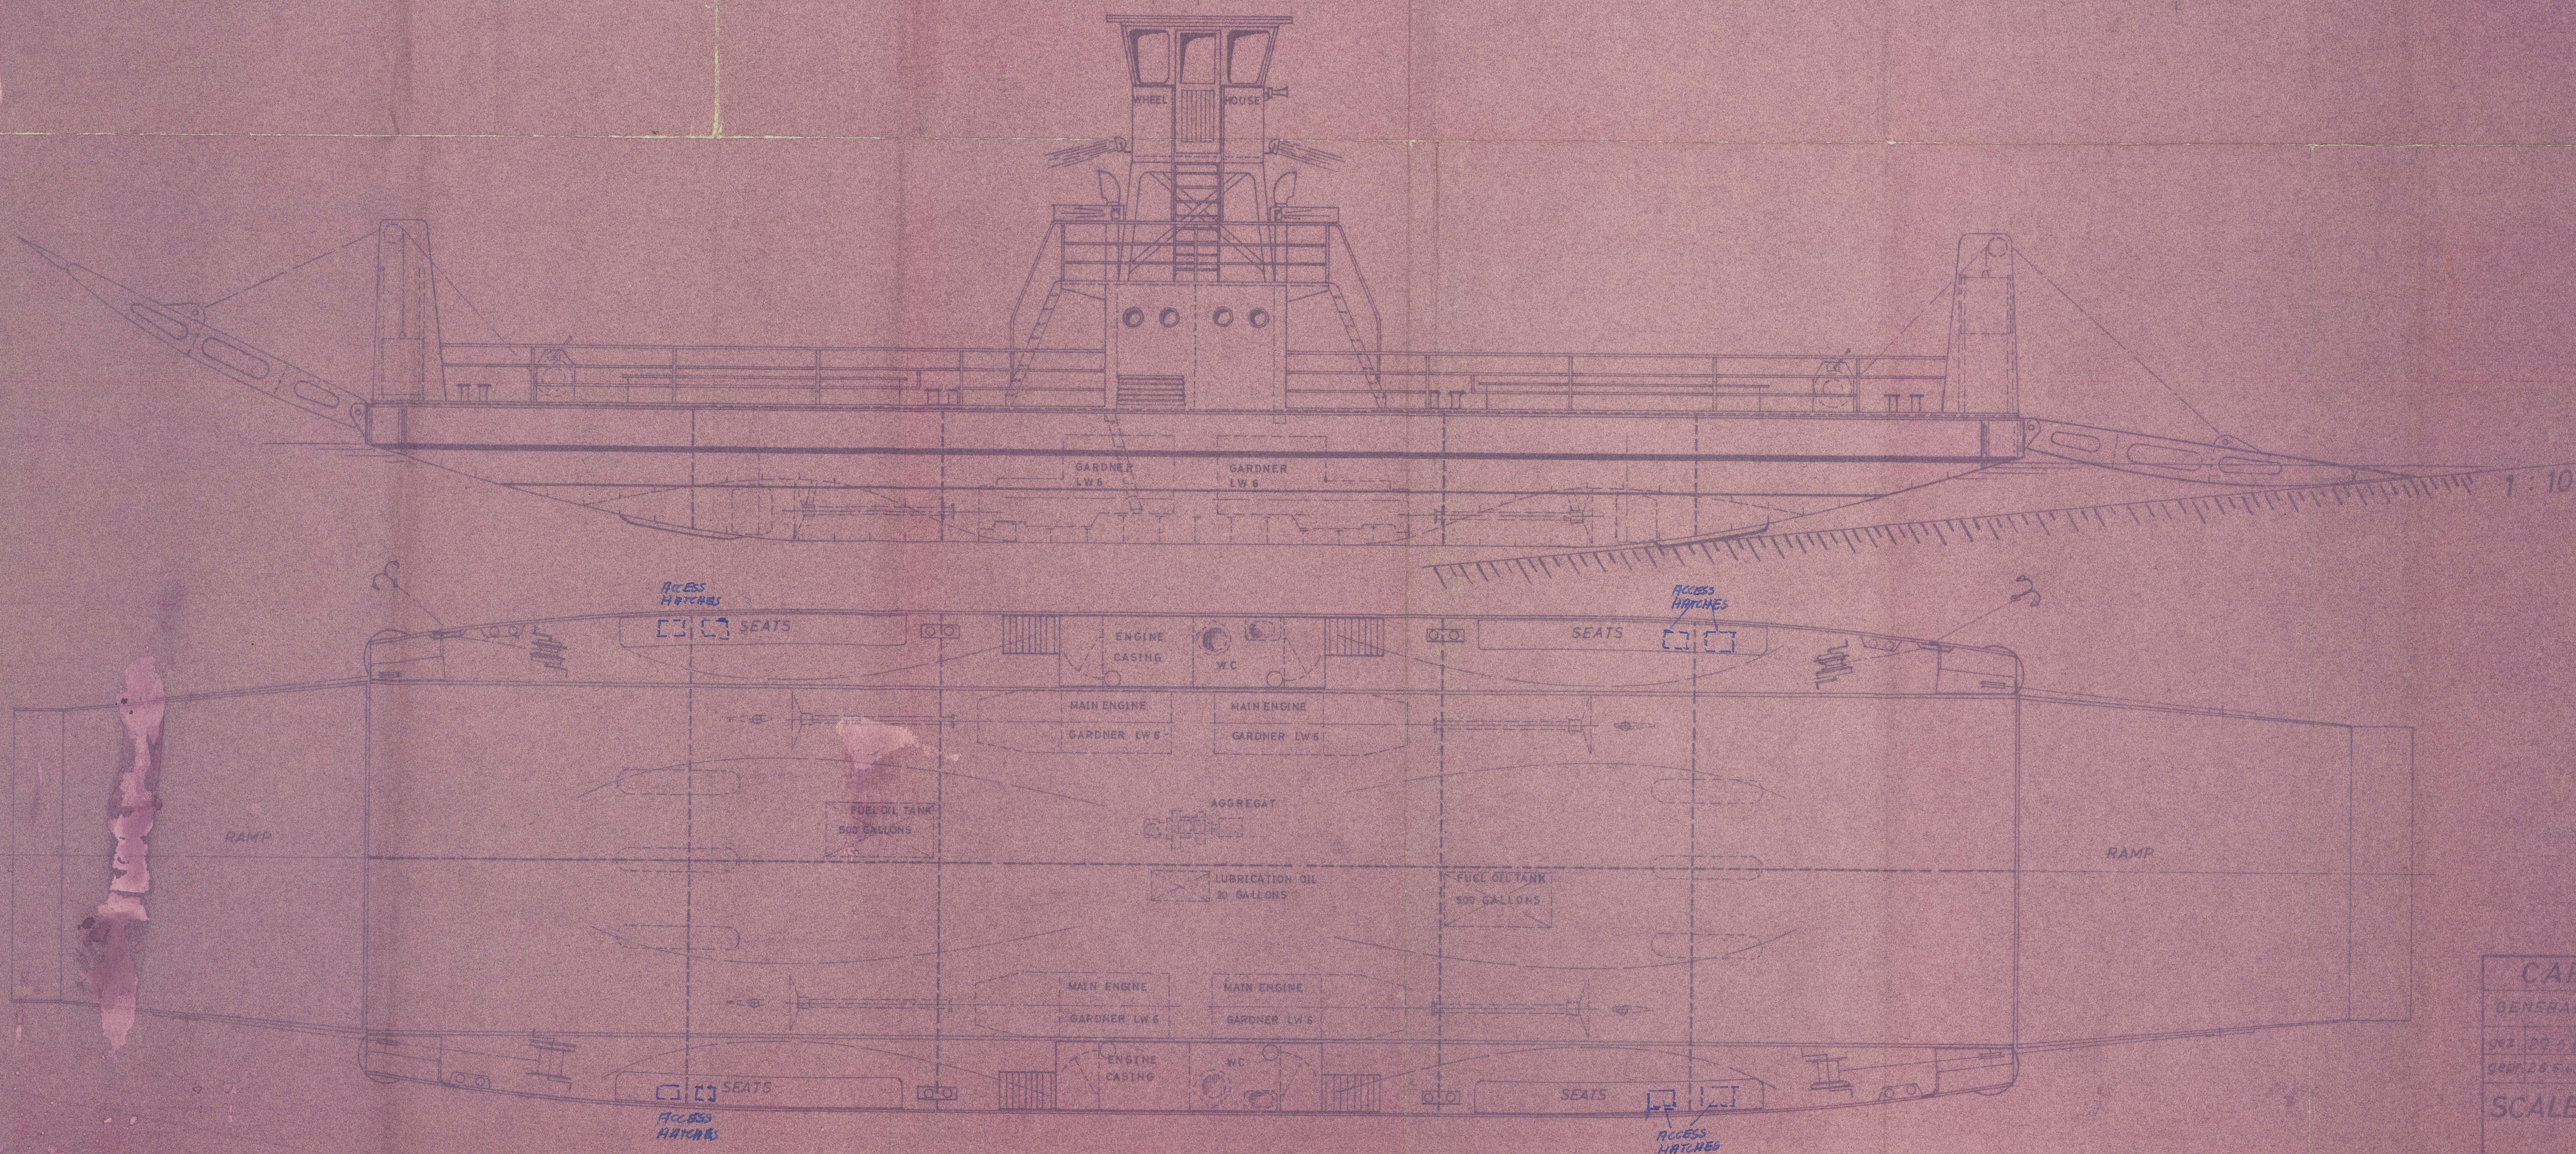


CAR-FERRY		61/40-1
GENERAL ARRANGEMENT DRAWING		
DESIGNER	SCHIFFSWERFT	
ORDER NO.	R. MEIER & SÖHNE	
SCALE	HAMBURG	
	ALTENWERDER	



SAPELE



RECORDS DEPT.  
LONDON.

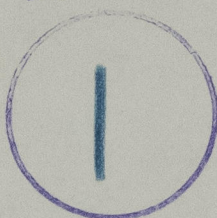

*General Arrangement*

Retain with Hamburg

Ship First Entry


Report No. 13516

SS/MS Turin Schut

*Lat. Ferry "Sapele"*

*R. Meyer & Löhne,*

*yard No. 65*

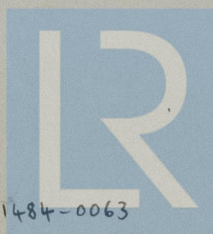

© 2021

Lloyd's Register  
Foundation

011478-011484-0063