

A/MS. 915. YARD N<sup>o</sup>. 1282<sup>o</sup>

SS. "EMPIRE" "JURA"

96.68936



# GENERAL ARRANGEMENT.

SCALE 1/8" = 1 FOOT.





DIMENSIONS: 190'0" B.P. x 30'6" MLD. x 14'0" MLD.

BOAT DECK.

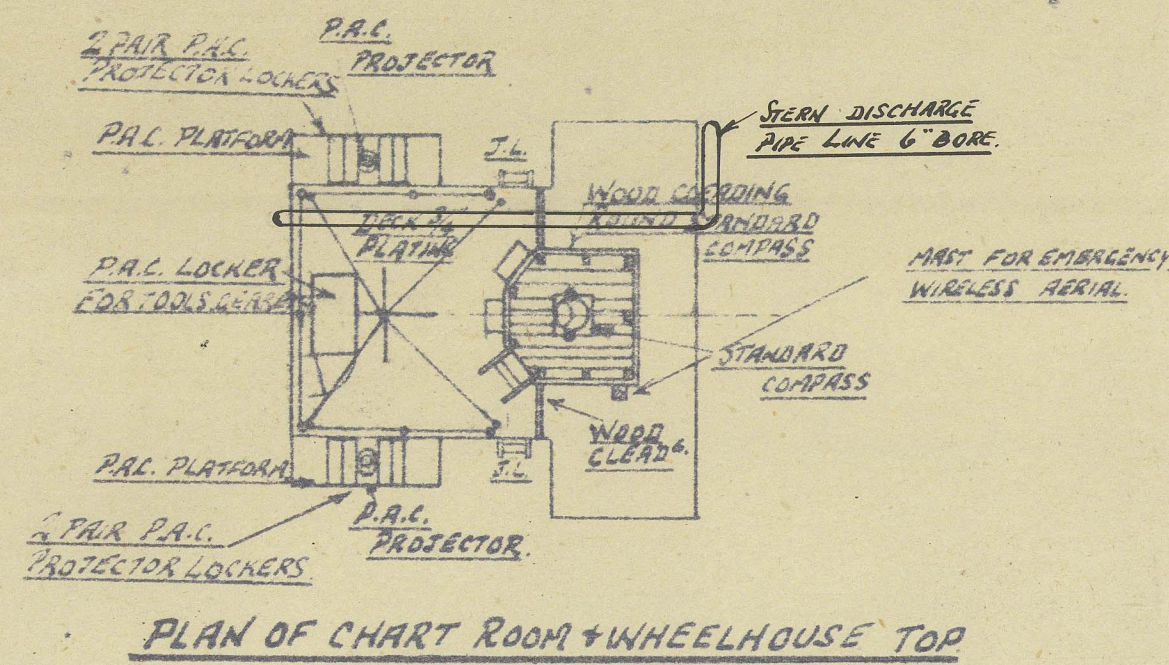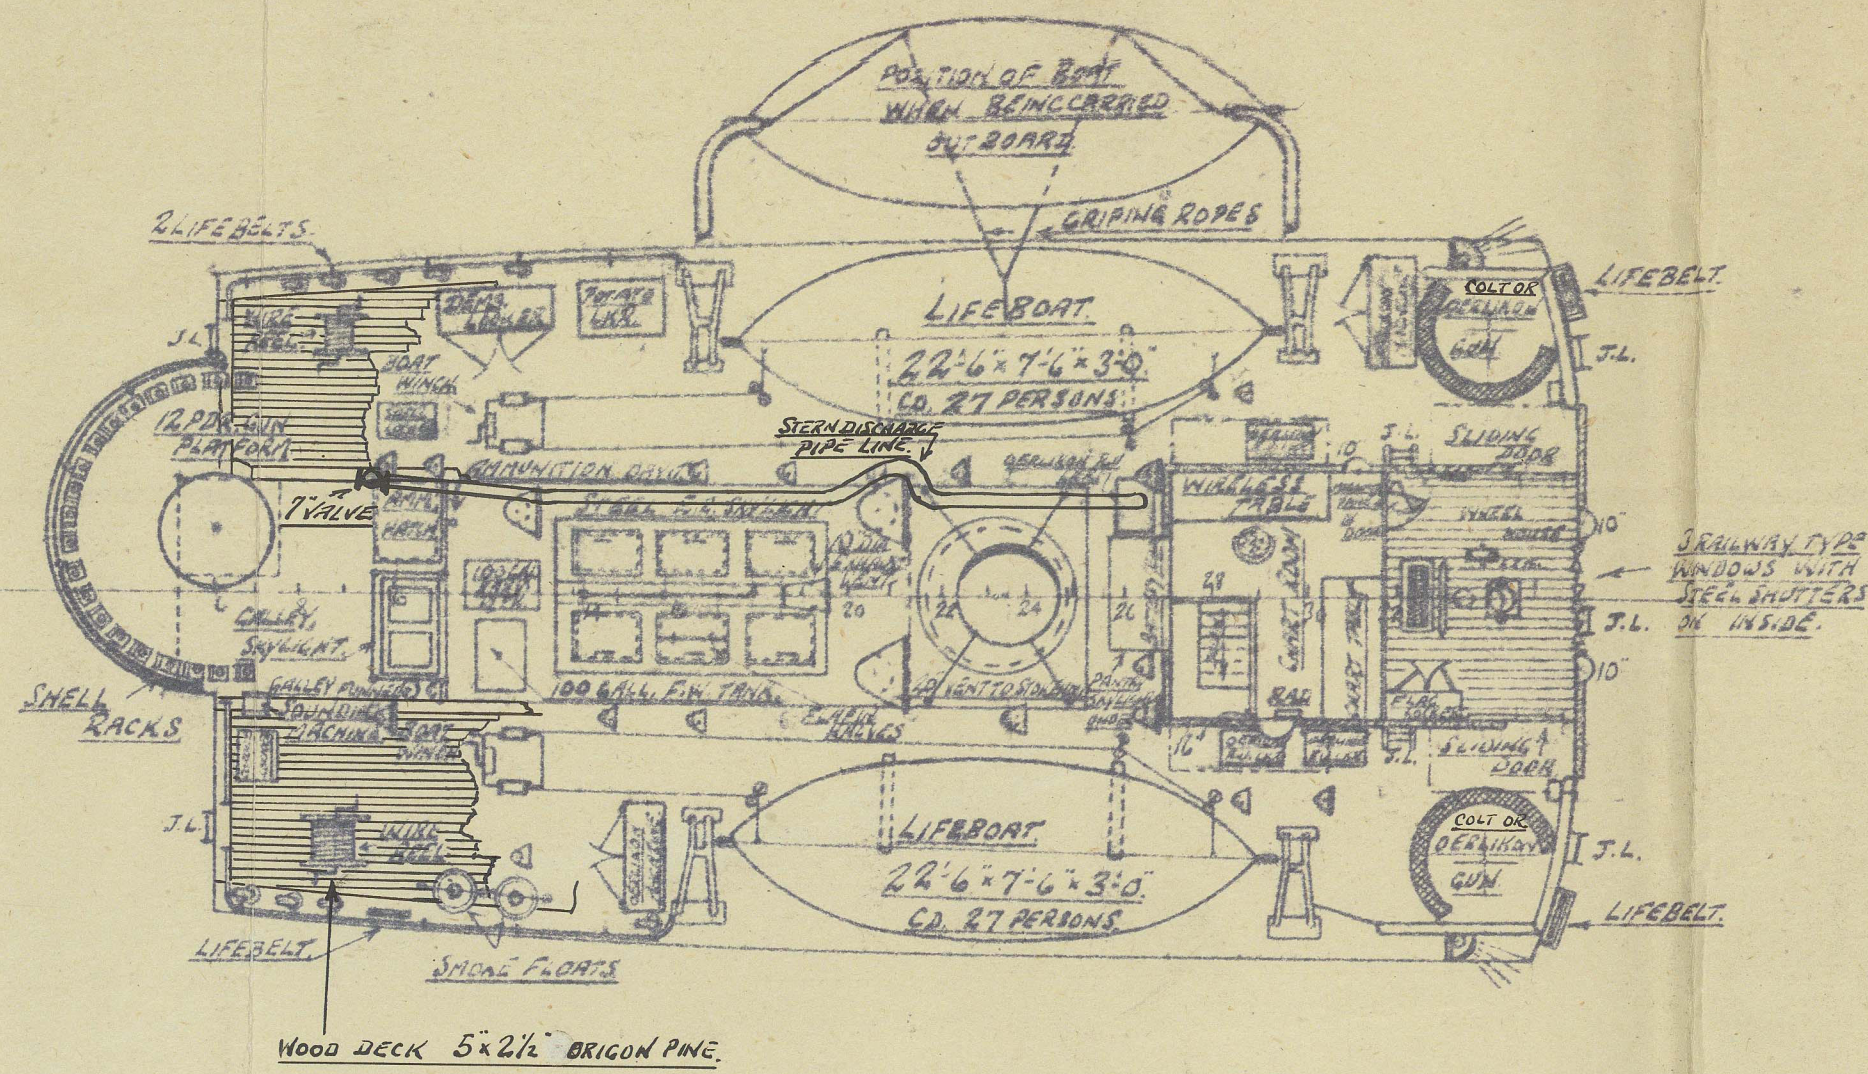

PLAN OF CHART ROOM + WHEELHOUSE TOP

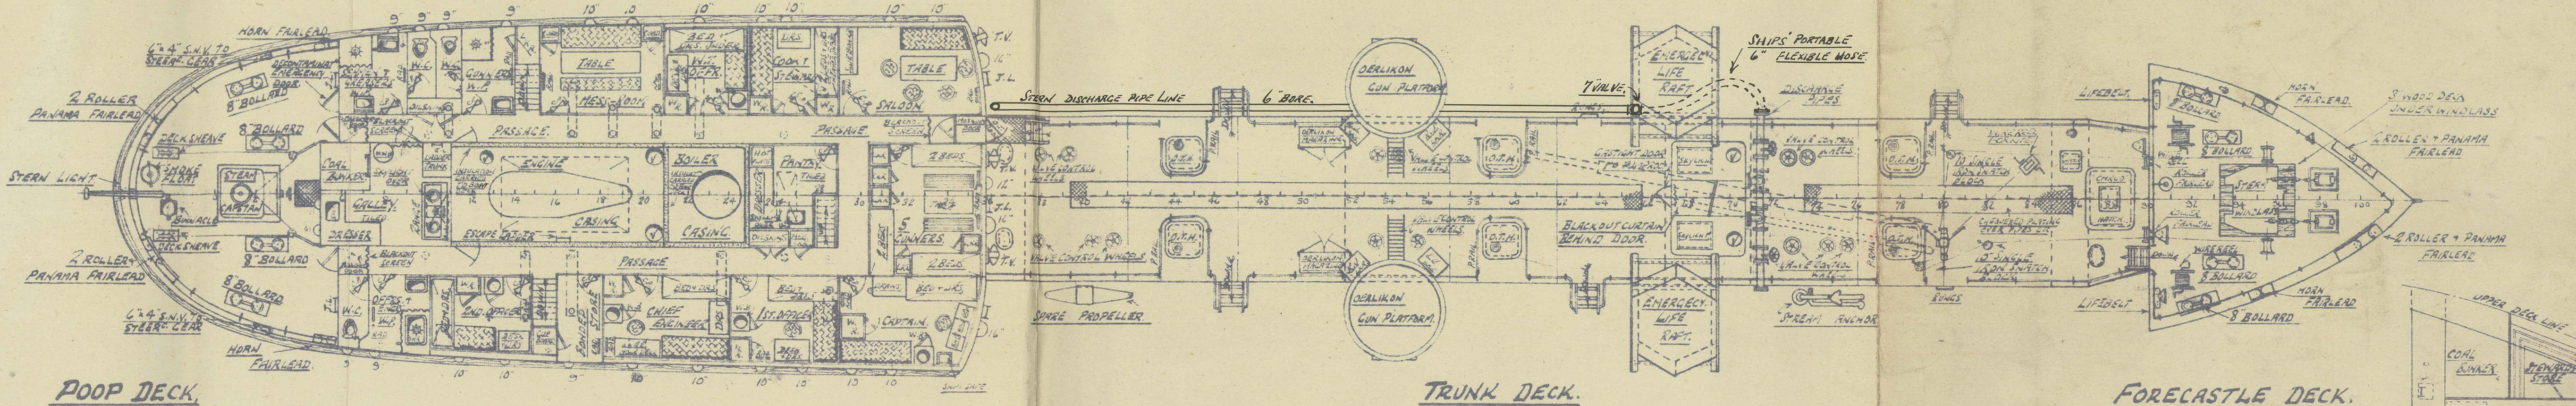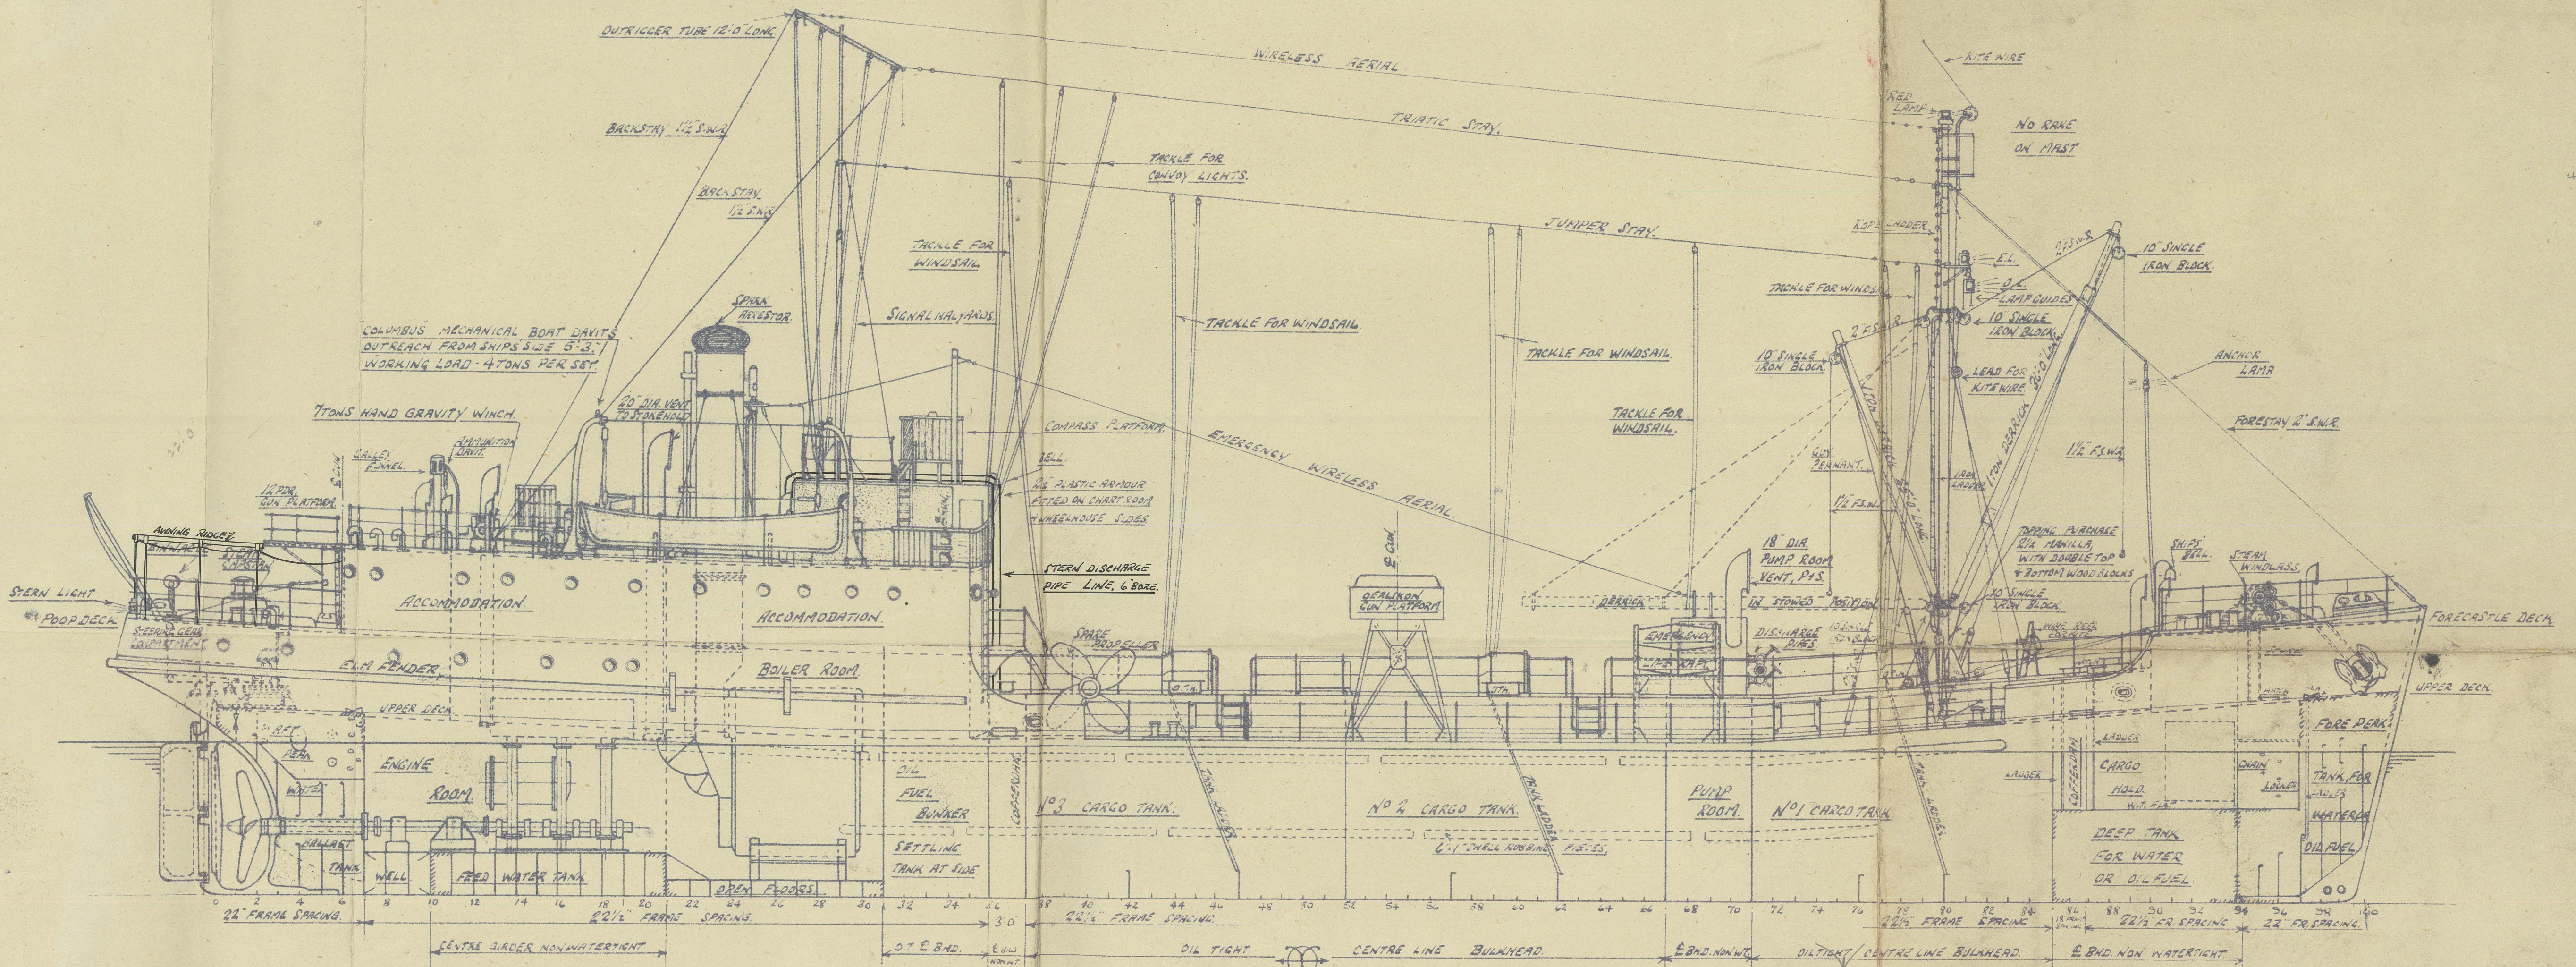


POOP DECK.

TRUNK DECK.

FORECASTLE DECK.

UPPER DECK.

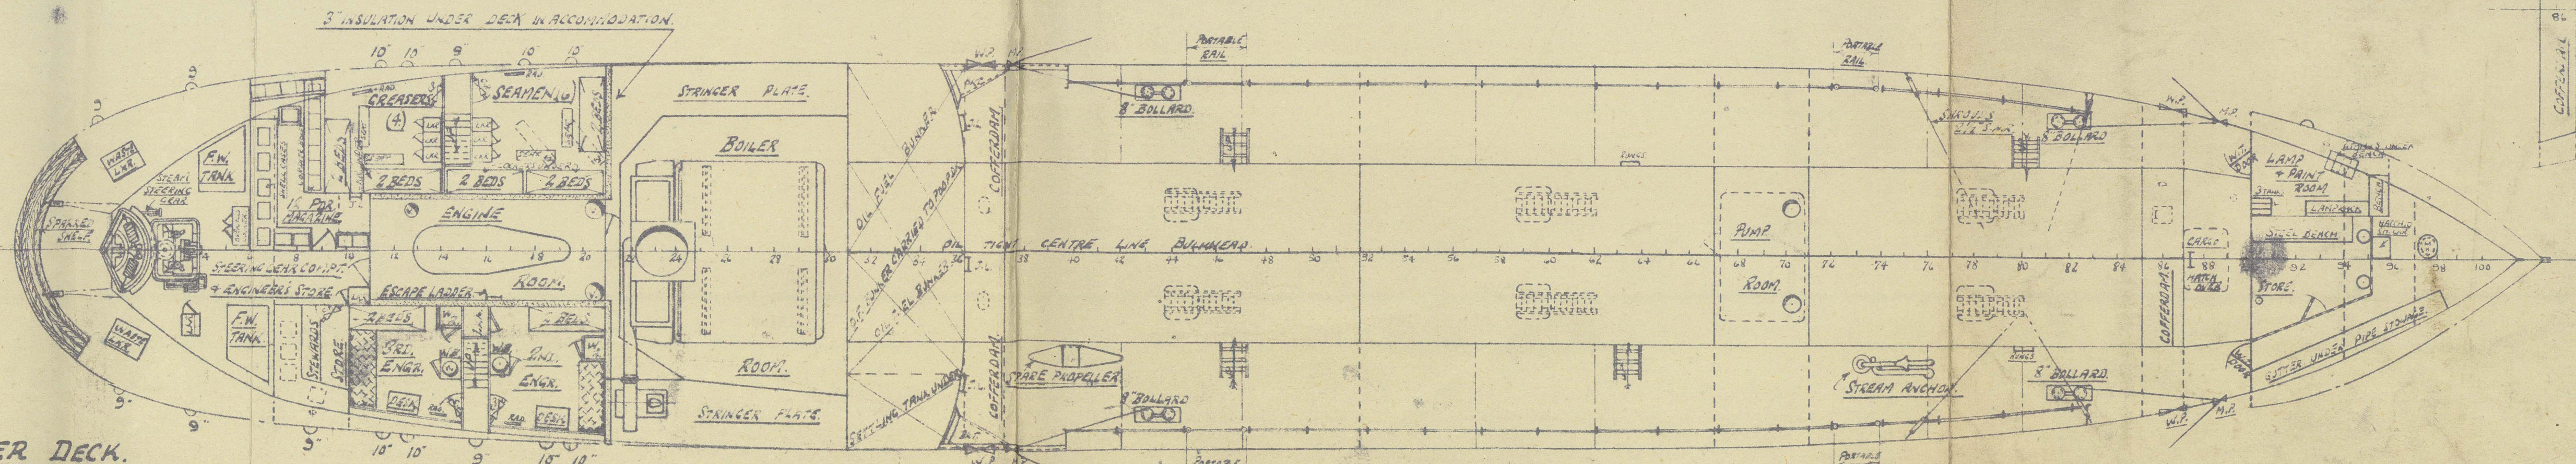

PLAN AT  
W.T. FLAT.

Lloyds

D. D. M. B. (H)

G. G. Sobie

4:4:44

General arrangement.

'PASS OF GLENOGLE'



© 2021

Lloyd's Register  
Foundation

011478-011484-0179