


1522251

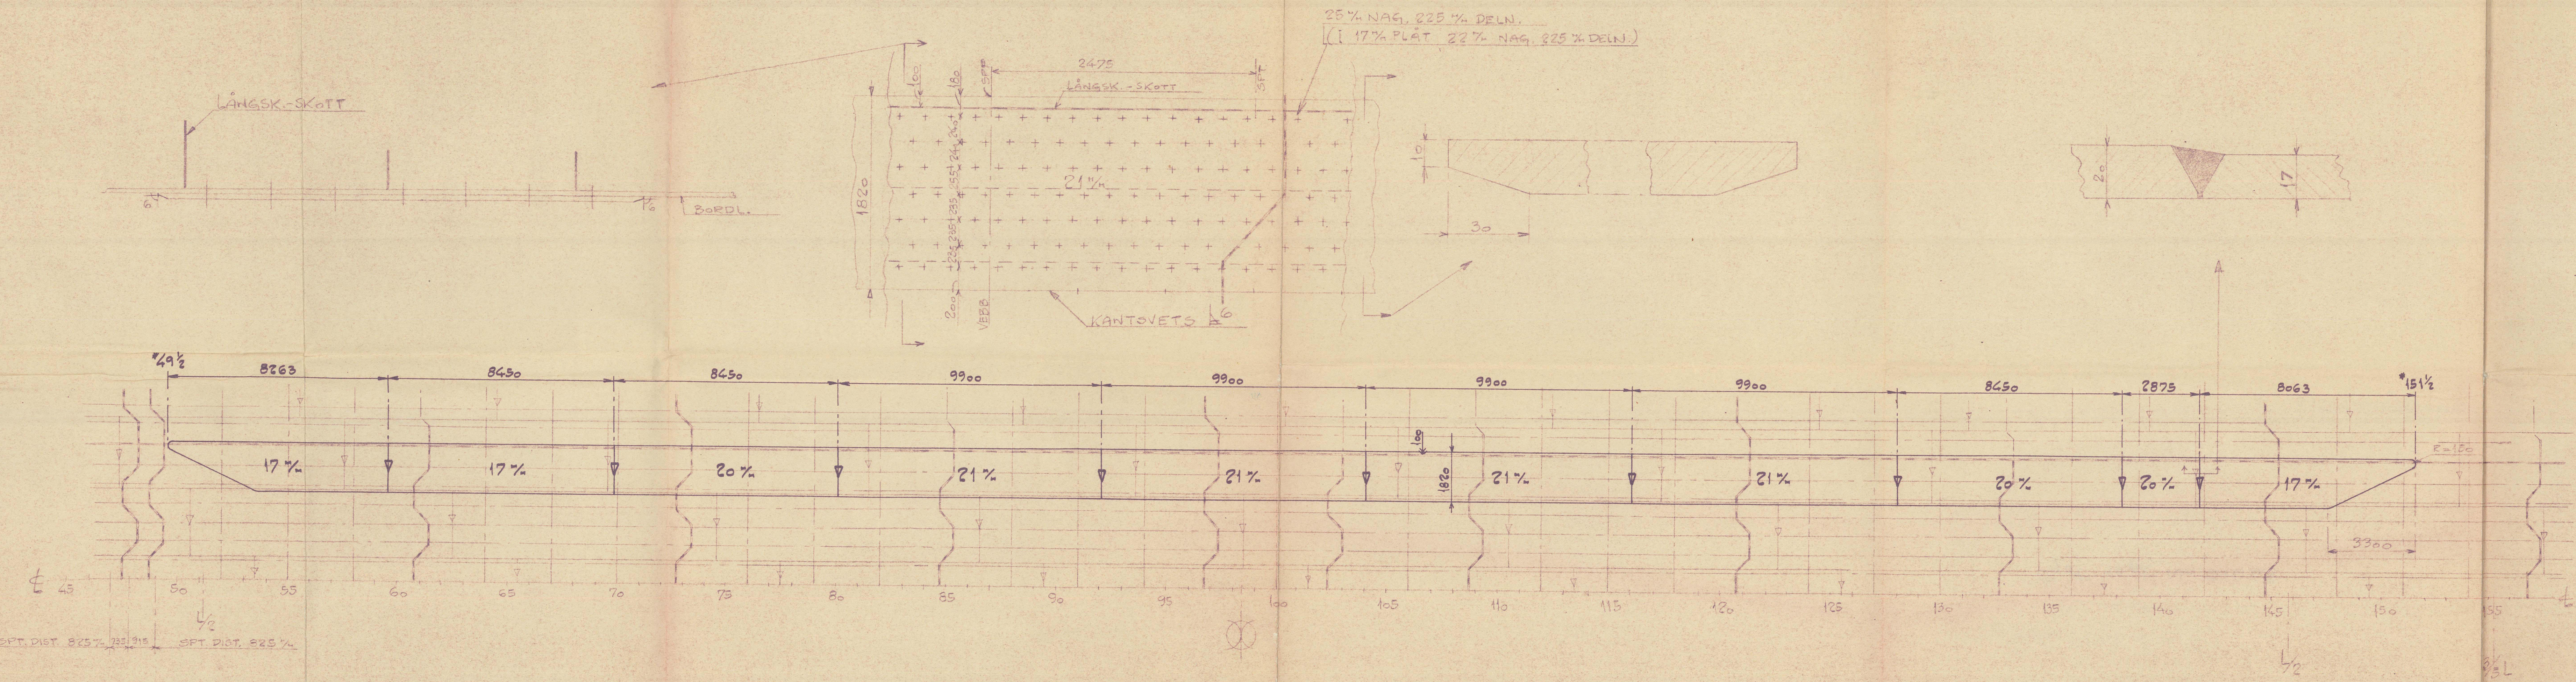

M.S. "SAN ANTONIO"
TO ACCOMPANY GOTHENBURG REPORT No 21628
DATED JUNE 1955

Emelörd till Göt. lth. 27.5.55
M/S SAN ANTONIO
BYGGN. NR. 546

DUBBL. PÅ BOTTENBORDLÄGGNING

SB 3 BB.
BEST. NR. 520/186/016



SKALA 1:100, 1:25, 1:10

011579-011585-0002

"San Antonio".

Bottom Plate Doubling.

Got. rept No. 21668.



© 2021

Lloyd's Register

011579-011585-0002