
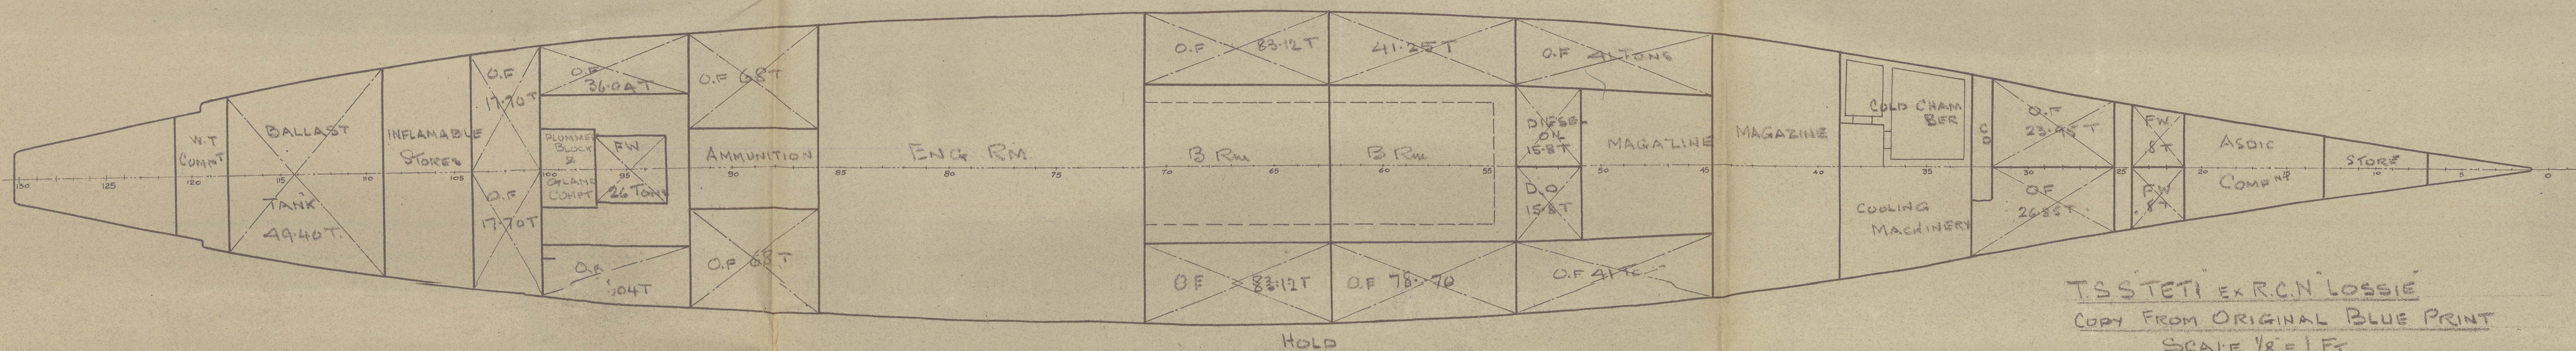
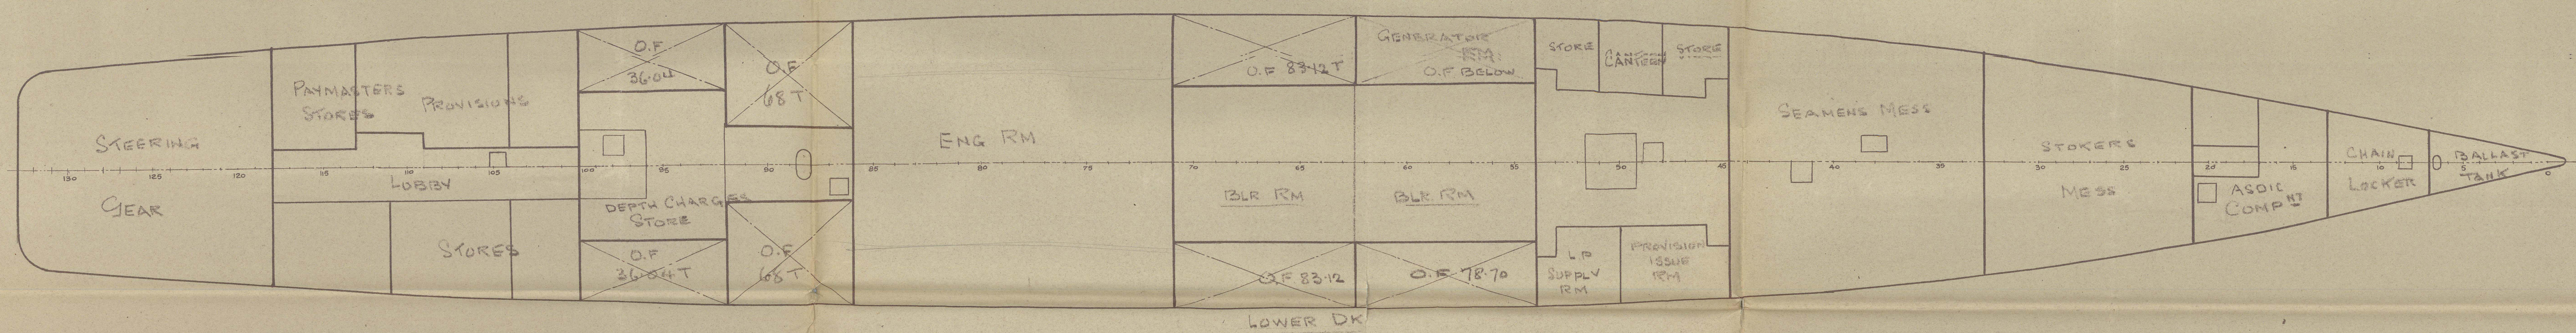
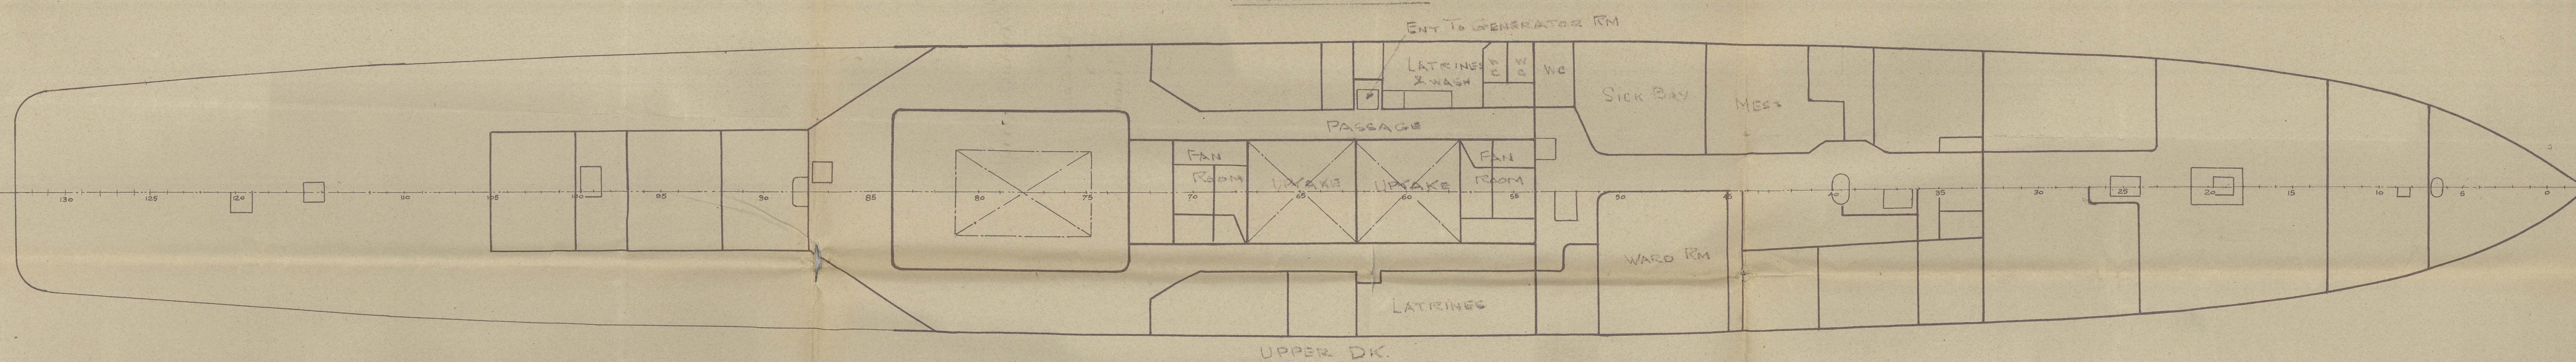
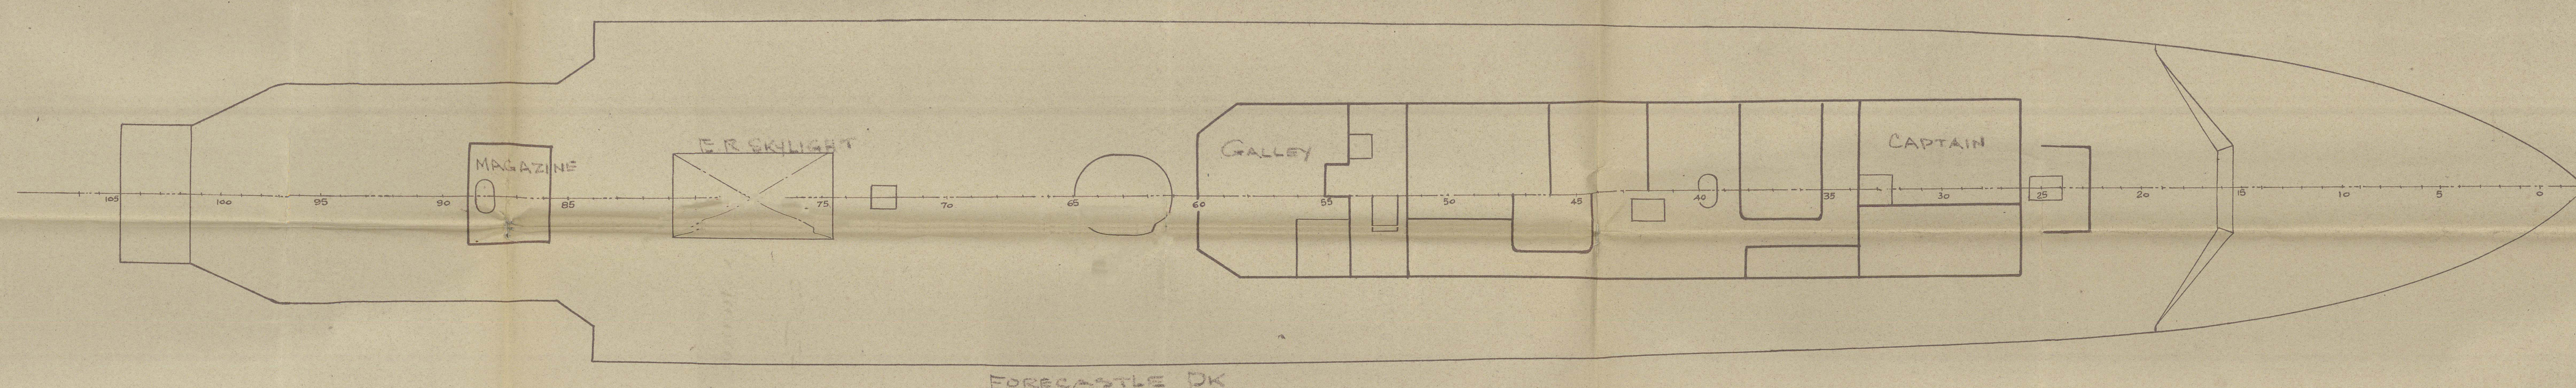


10 JUN 1947

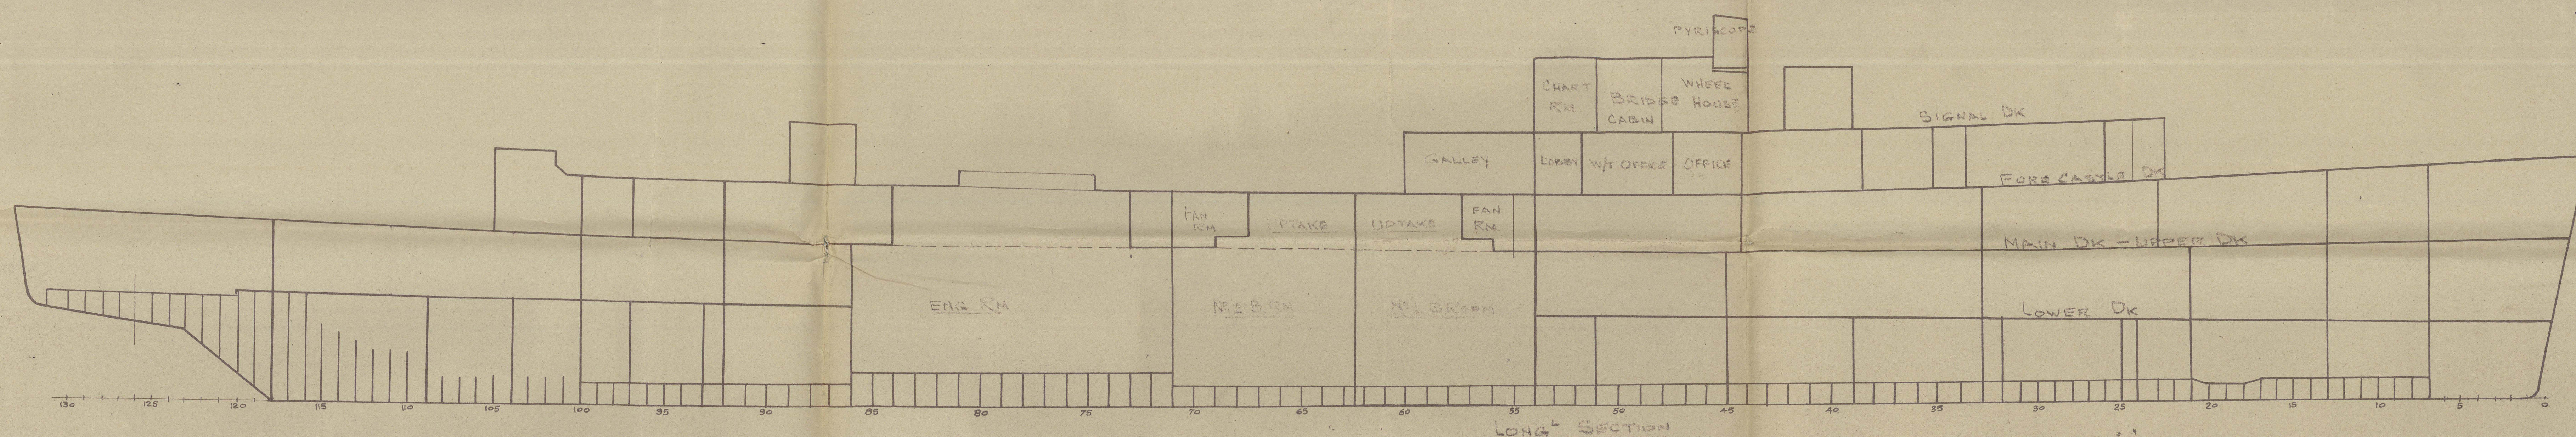

TSSTETI EX R.C.N. LOSSIE
COPY FROM ORIGINAL BLUE PRINT
SCALE 1/8" = 1 FT

FRAMES 1-6-47
J. H. J. J.

2

Original General Argt.

T.S.S. TETI ex LOSSIE.

Duraux 27. 6. 47.


10 JUN 1947

Duraux

T S S T E T I

2

Original General Argt.

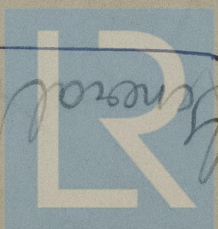

© 2021
Lloyd's Register
Foundation

5000 - 209110 - 565110