


18 AUG 1947

3

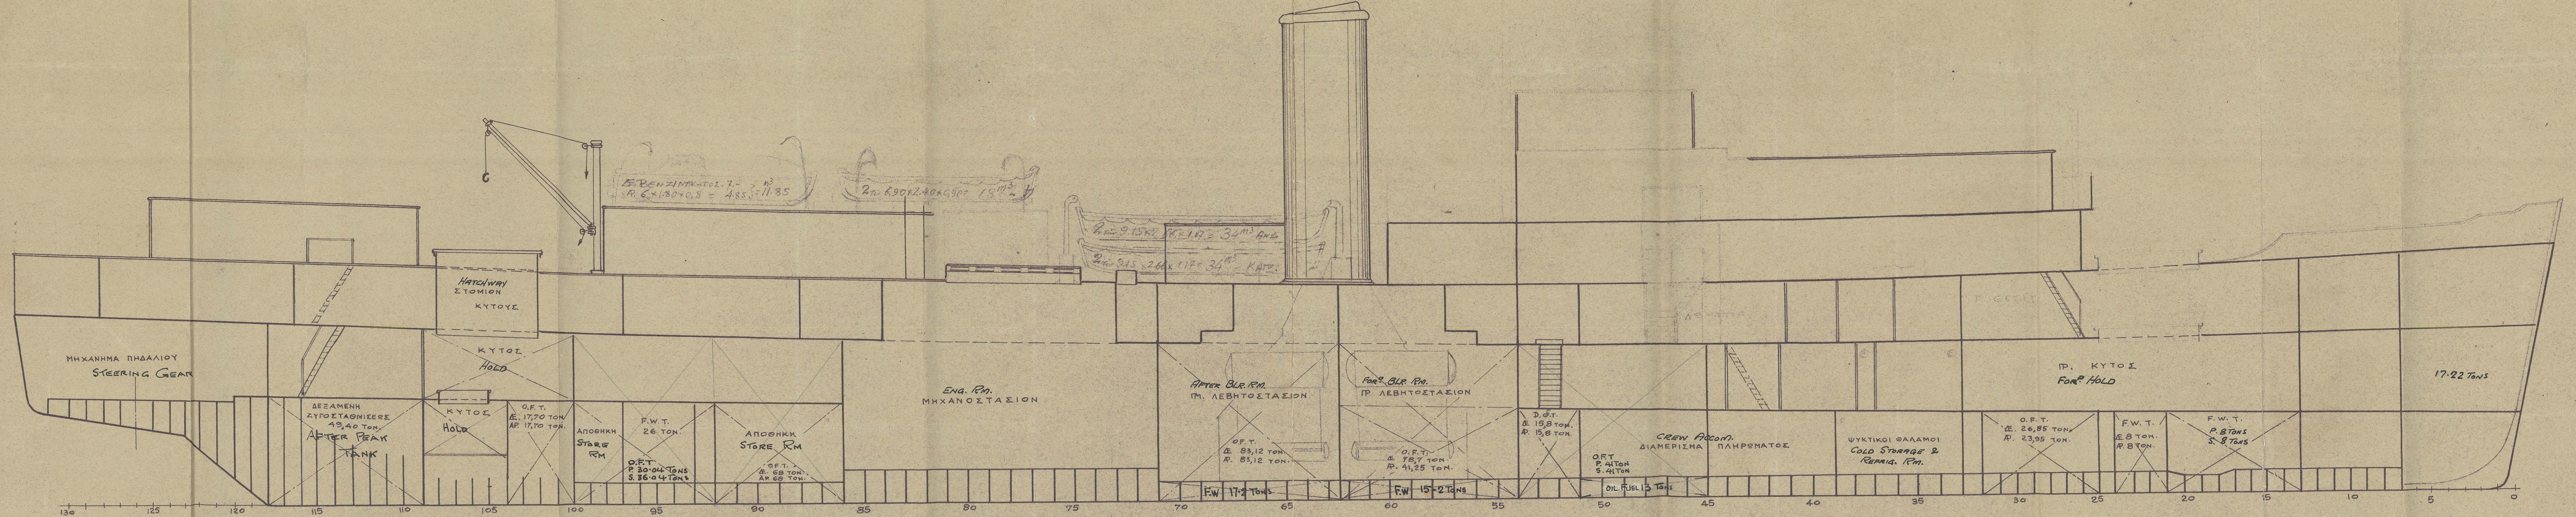

OIL FUEL 669.47 TONS
DIESEL OIL 31.60
F.WATER 157.07
TOTAL 858.14 TONS

T.S.S. TETI
LONGITUDINAL SECTION
SCALE 1/8" = 1 FOOT.

PARTICULARS	
OVER ALL LENGTH	300'-0"
LENGTH B.P.	282'-0"
BREADTH MLD.	36'-0"
DEPTH MLD.	17'-6"

ΠΕΙΡΑΙΕΥΣ 10ΥΛΙΟΣ 1947

Handwritten signature
K.A. ΕΤΕΦΑΝΙΔΗΣ
ΔΙΡΗ. ΠΑΥΛΙΝΟΣ

6

Profile G/A

5/2 TETI ex LOSSIE (RIVER CORVETTE)

Piraeus 18.8.1947

Longitudinal Section

" " 7/55 TETI

Piraeus

18 AUG 1947

011595-01602-0006



© 2021
Lloyd's Register
Foundation
Profile TETI