


— L.C.C. WOOLWICH FERRY —
 — NEW PADDLE STEAMER —
 — GENERAL ARRANGEMENT — PROFILE —
 — SCALE $\frac{1}{8}$ INCH TO A FOOT —

Dimensions
 Length B.P. — 171'-6"
 Breadth mid: — 44'-0"
 Depth mld: — 7'-6"

Lloyd's Numerals
 Transverse No: 51.5
 Longitudinal No: 8832
 Proportions L/D 22.8

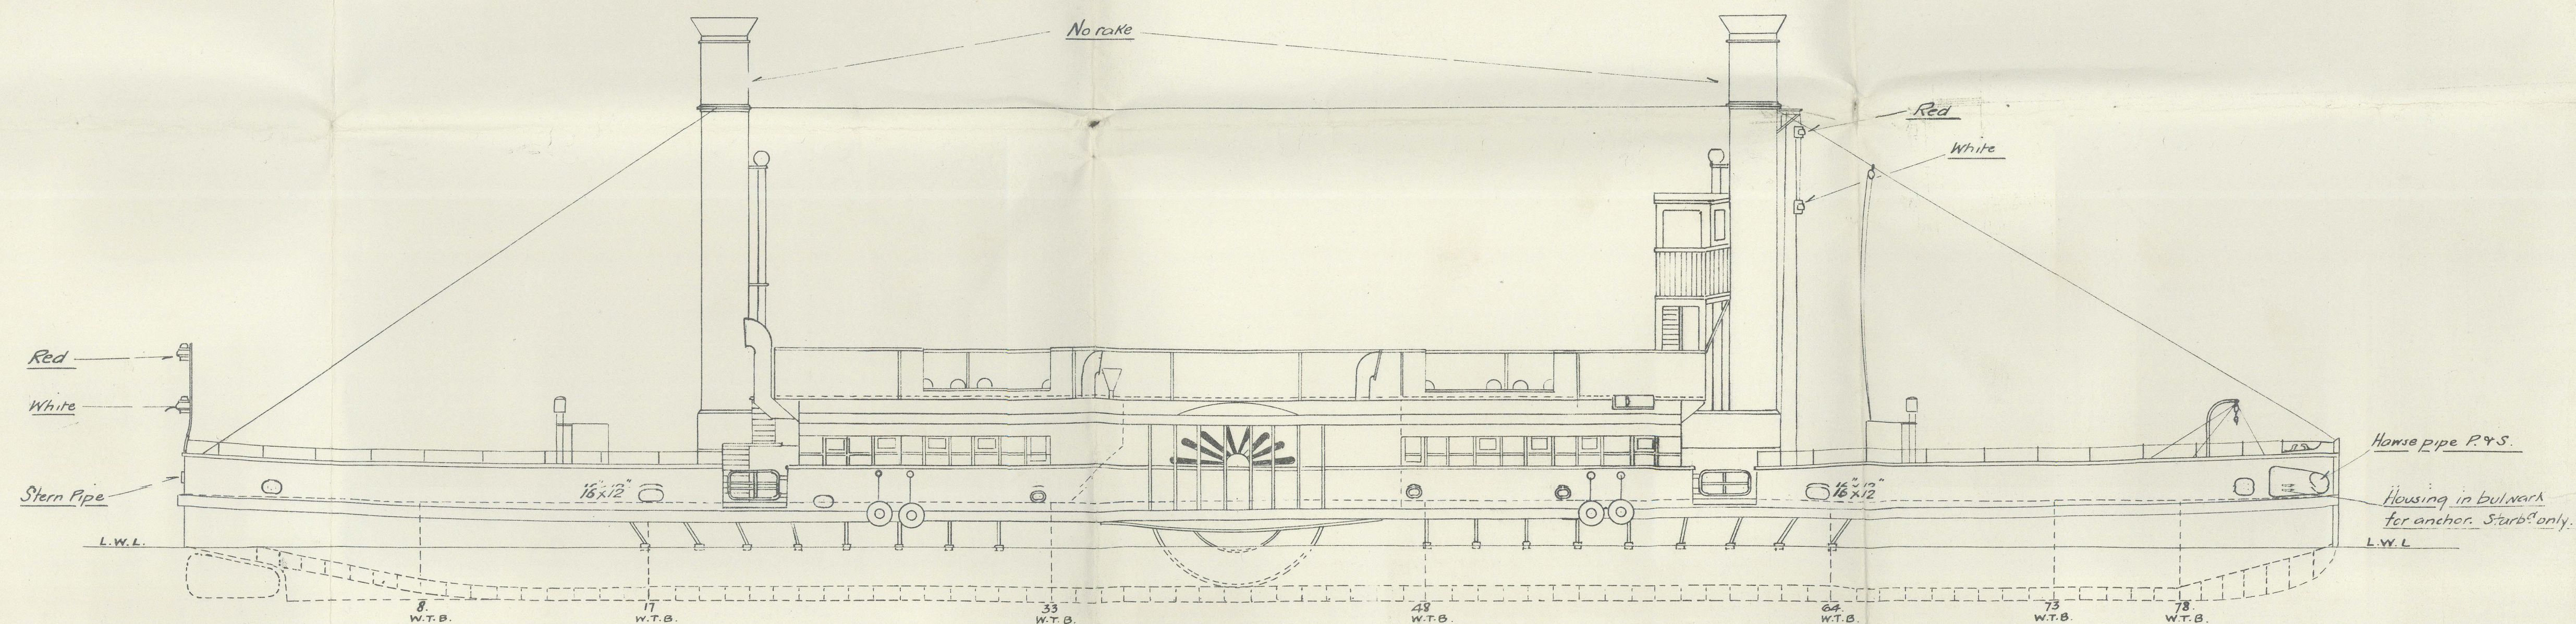

L.C.C. Woolwich Ferries.
"John Benn" & "Will Crooks"
General Arrangement PROFILE.



RETAIN



© 2021

Lloyd's Register
Foundation

011619-011627-0116