


5029  
 1-02N 001

Mombasa 29.7.59  
 9K1

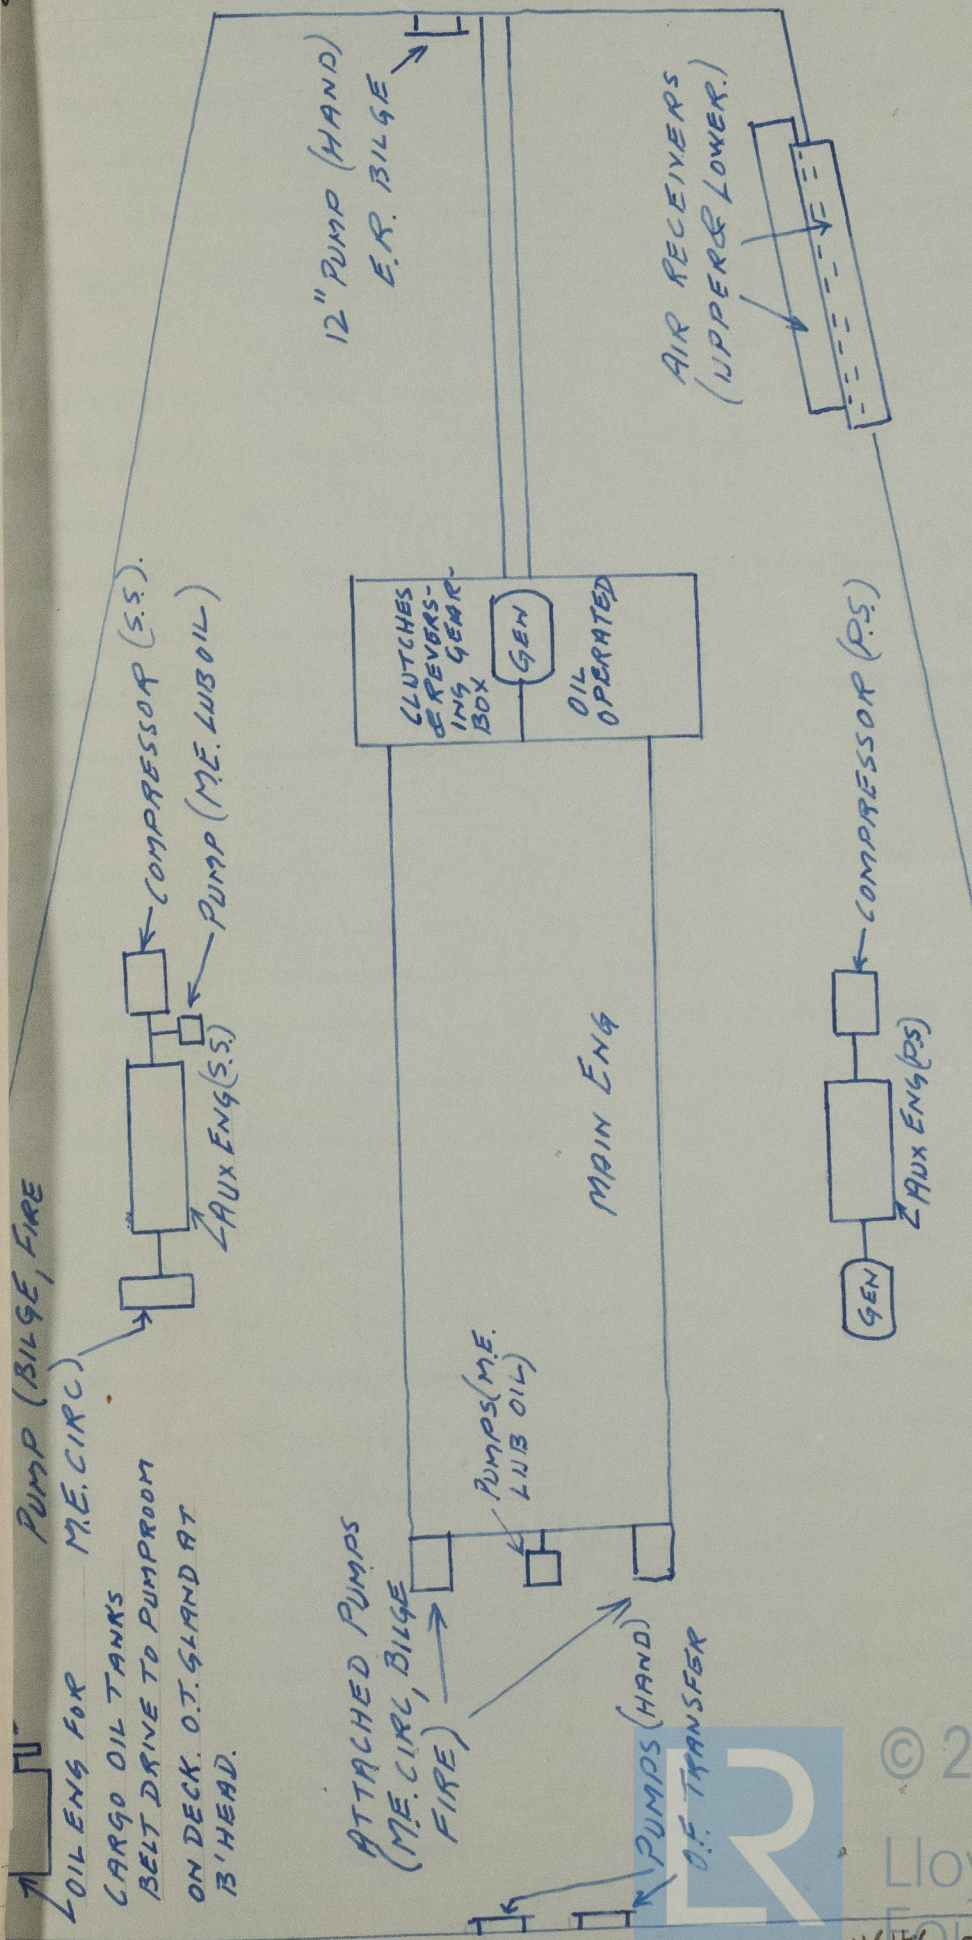

SWITCHBOARD →

© 2011  
 Lloyd's Register  
 Foundation

011646-011656-0314