




ELEVATION OF NEW FORWARD BULKHEAD

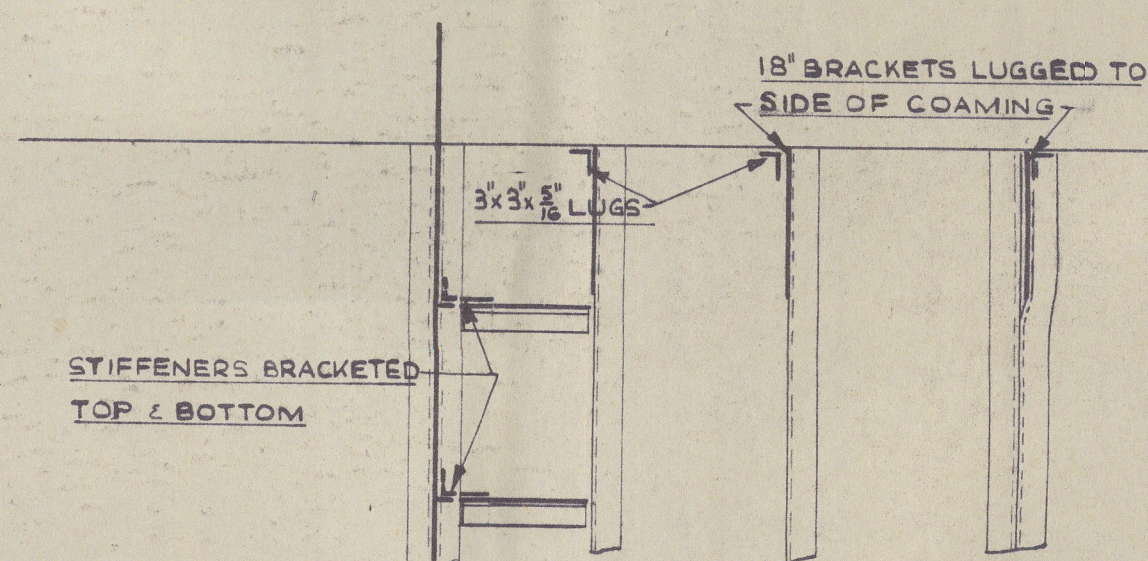


PLAN SHOWING ARRANGEMENT OF BULKHEAD STIFFENERS & BEAMS SUPPORTING TOP PLATE

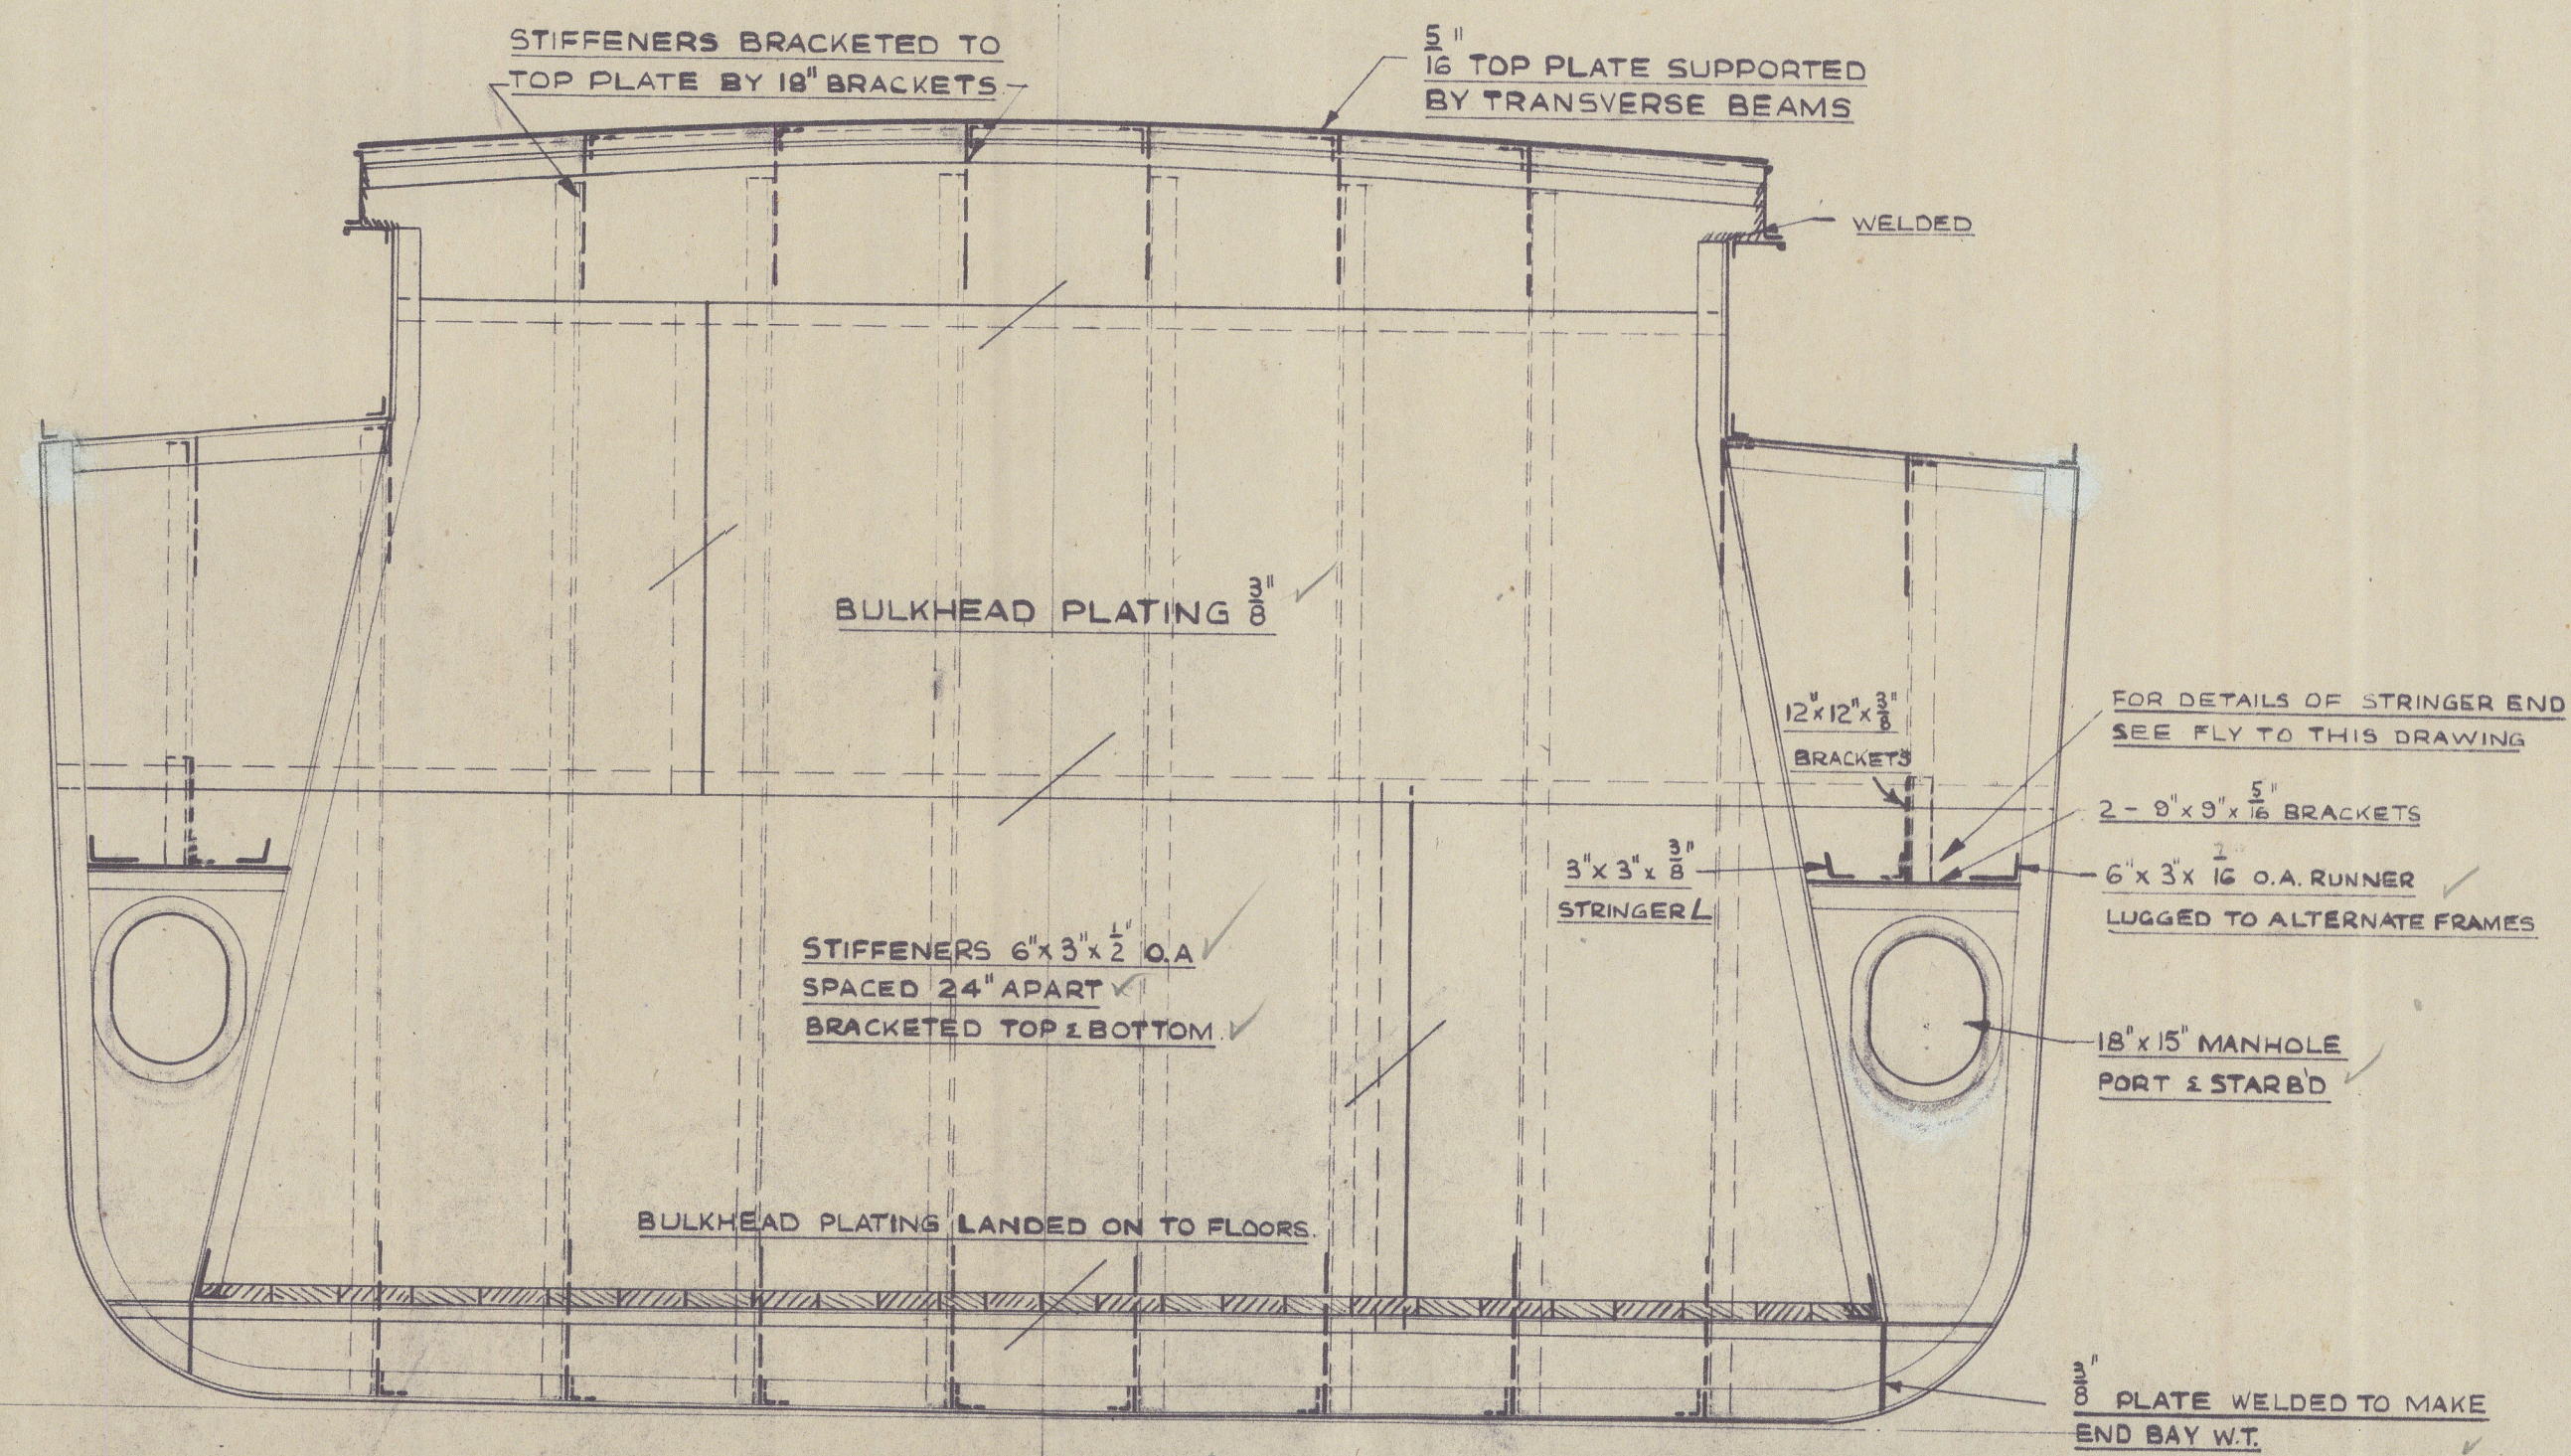


SECTION OF NEW FORWARD BULKHEAD  
LOOKING FORWARD

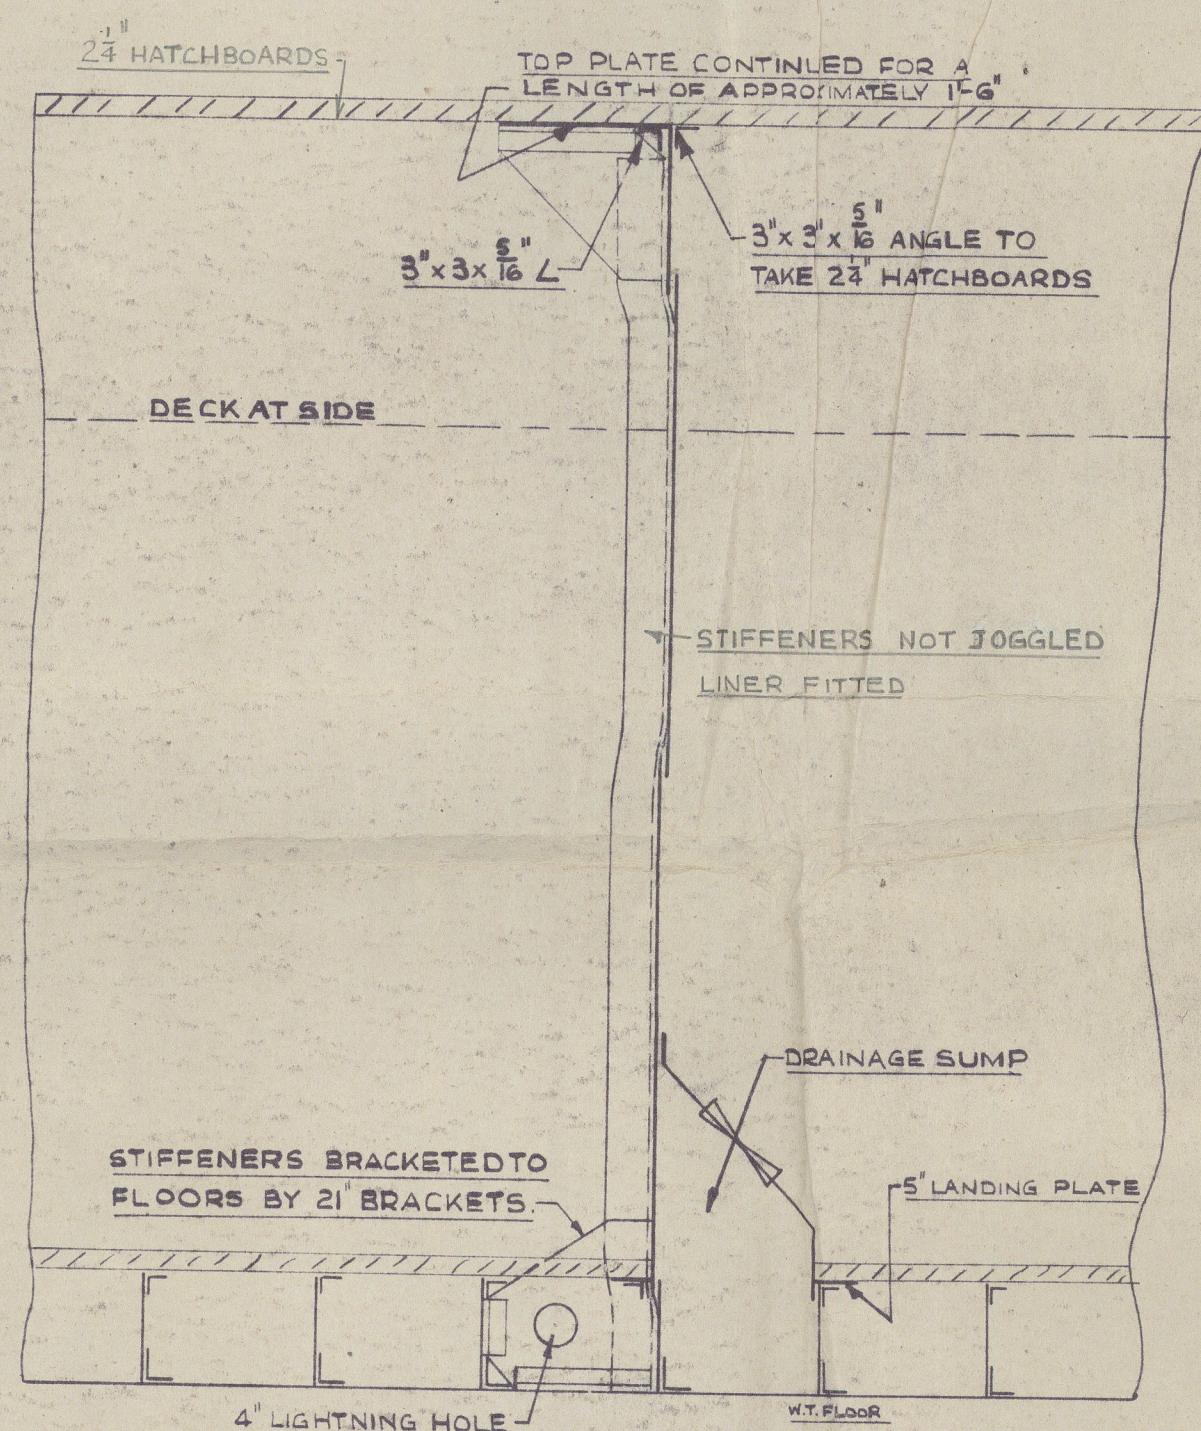

ELEVATION OF NEW AFTER BULKHEAD

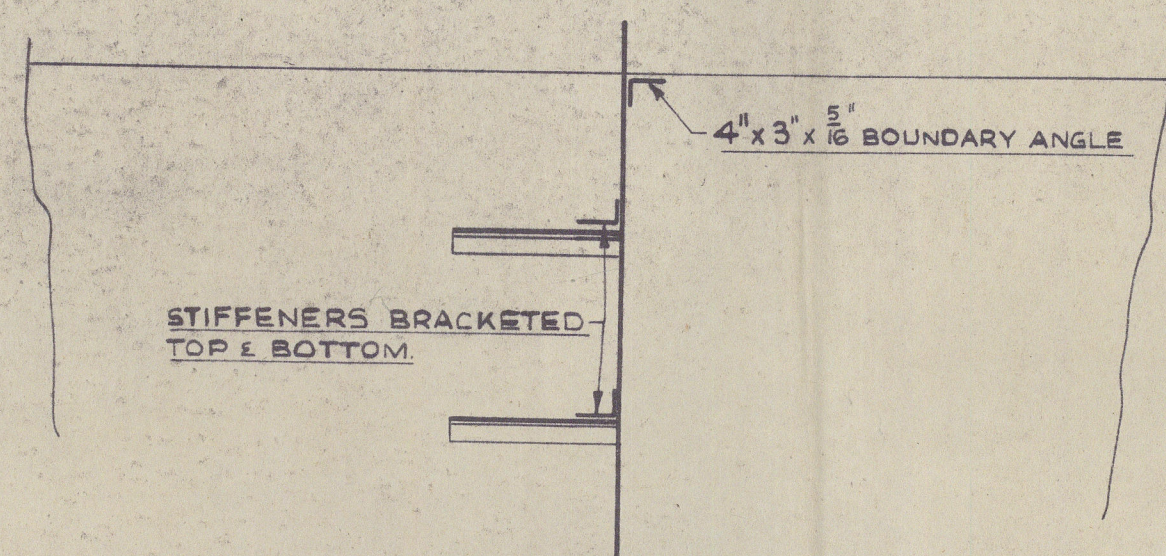

PLAN SHOWING ARRANGEMENT OF BULKHEAD STIFFENERS

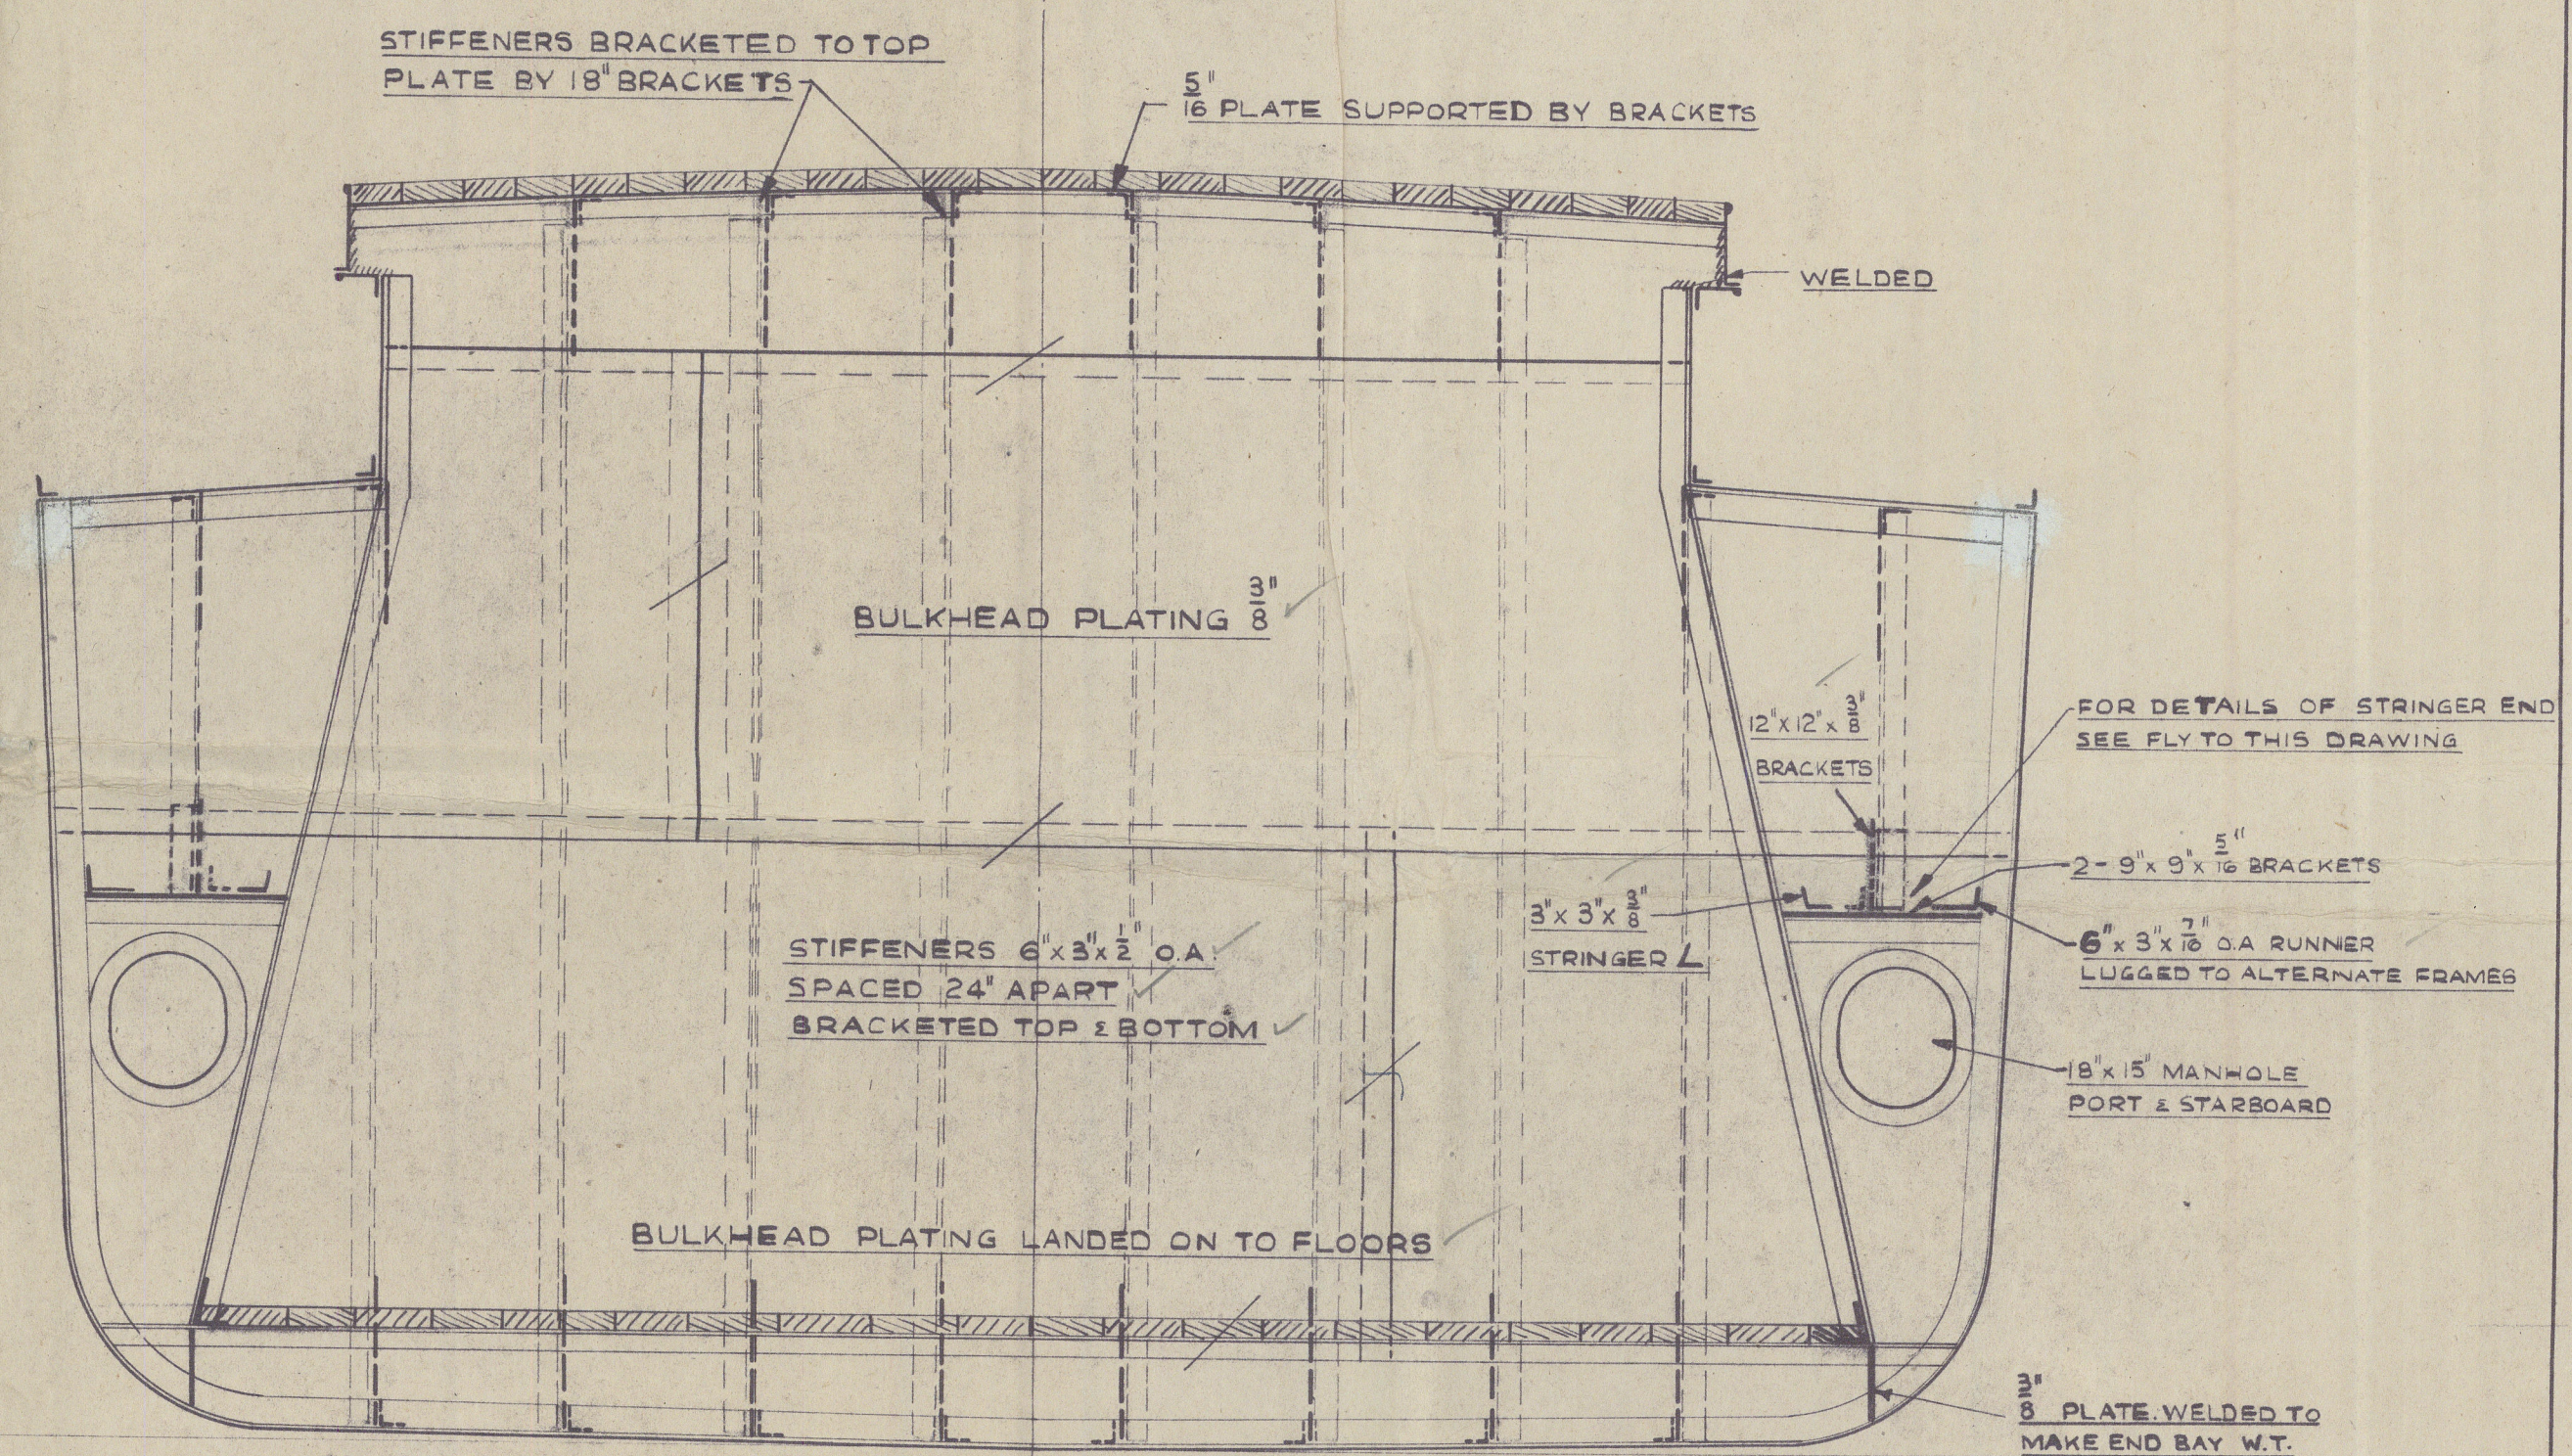

SECTION OF NEW AFTER BULKHEAD  
LOOKING AFT

RISDON BEAZLEY LTD. SOUTHAMPTON.	
"SAND SKIPPER"	
ARRANGEMENT OF NEW W.T. BULKHEADS FORMING ENDS OF SAND HOLD	
DRG. NO. R50/P202	SCALE: 1" TO 1 FT
DRAWN BY: R.S.P.	DATE: 1-7-47



Sand Skipper

011657-011664-0002



© 2021

Lloyd's Register  
Foundation



"Sand Skipper"


abst. of new. W.T. bulkheads.

seamy ends of sand hold.

Dec. 1919.

011657-011664-0002

011657-011664-0002

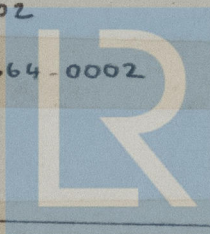

© 2021

Lloyd's Register  
Foundation