

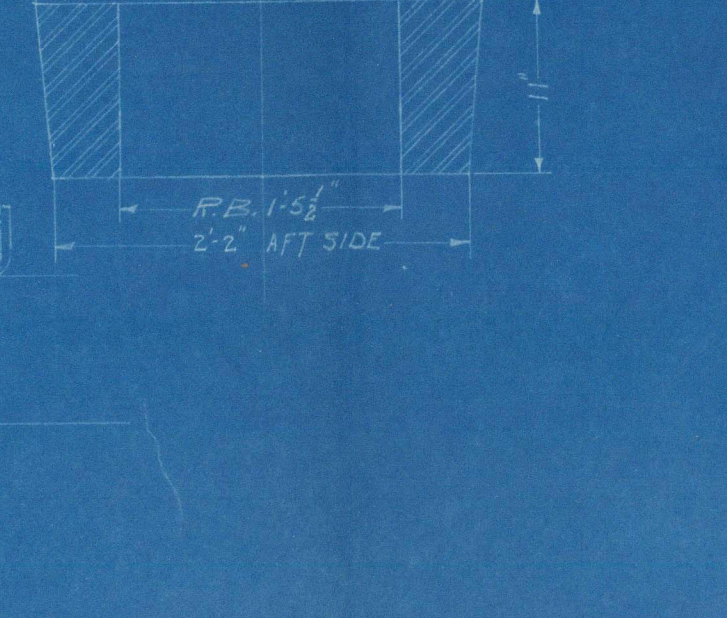
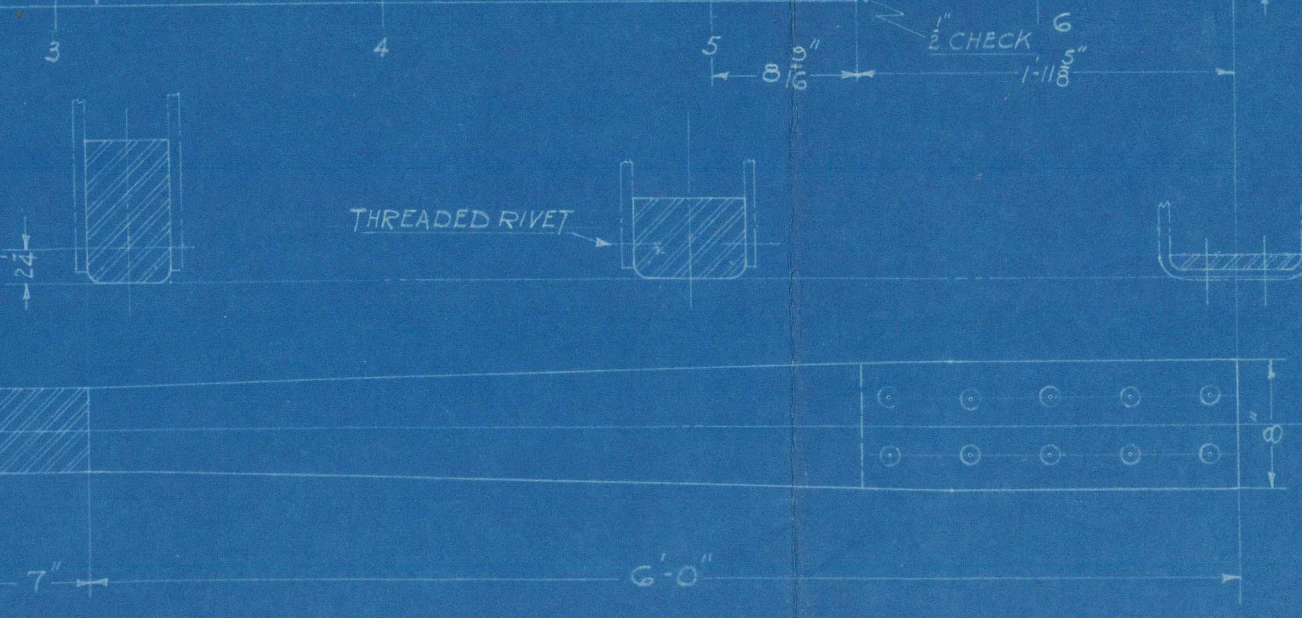
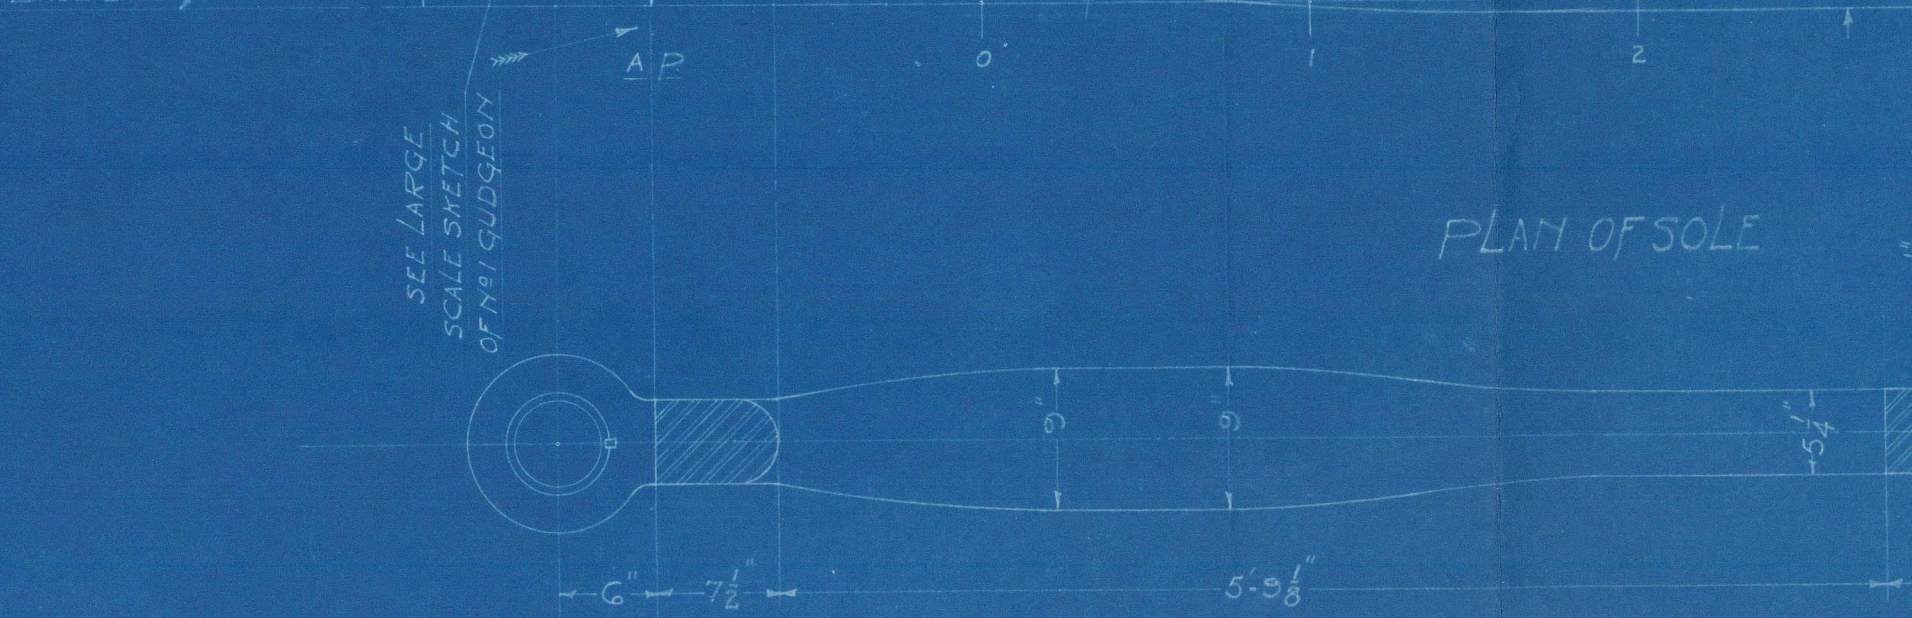


RUDDER POST LOOKING FORW












STERN FRAME
CAST STEEL
SCALE 1"=1 FOOT
TESTED TO LLOYD'S REQUIREMENTS
LOFF

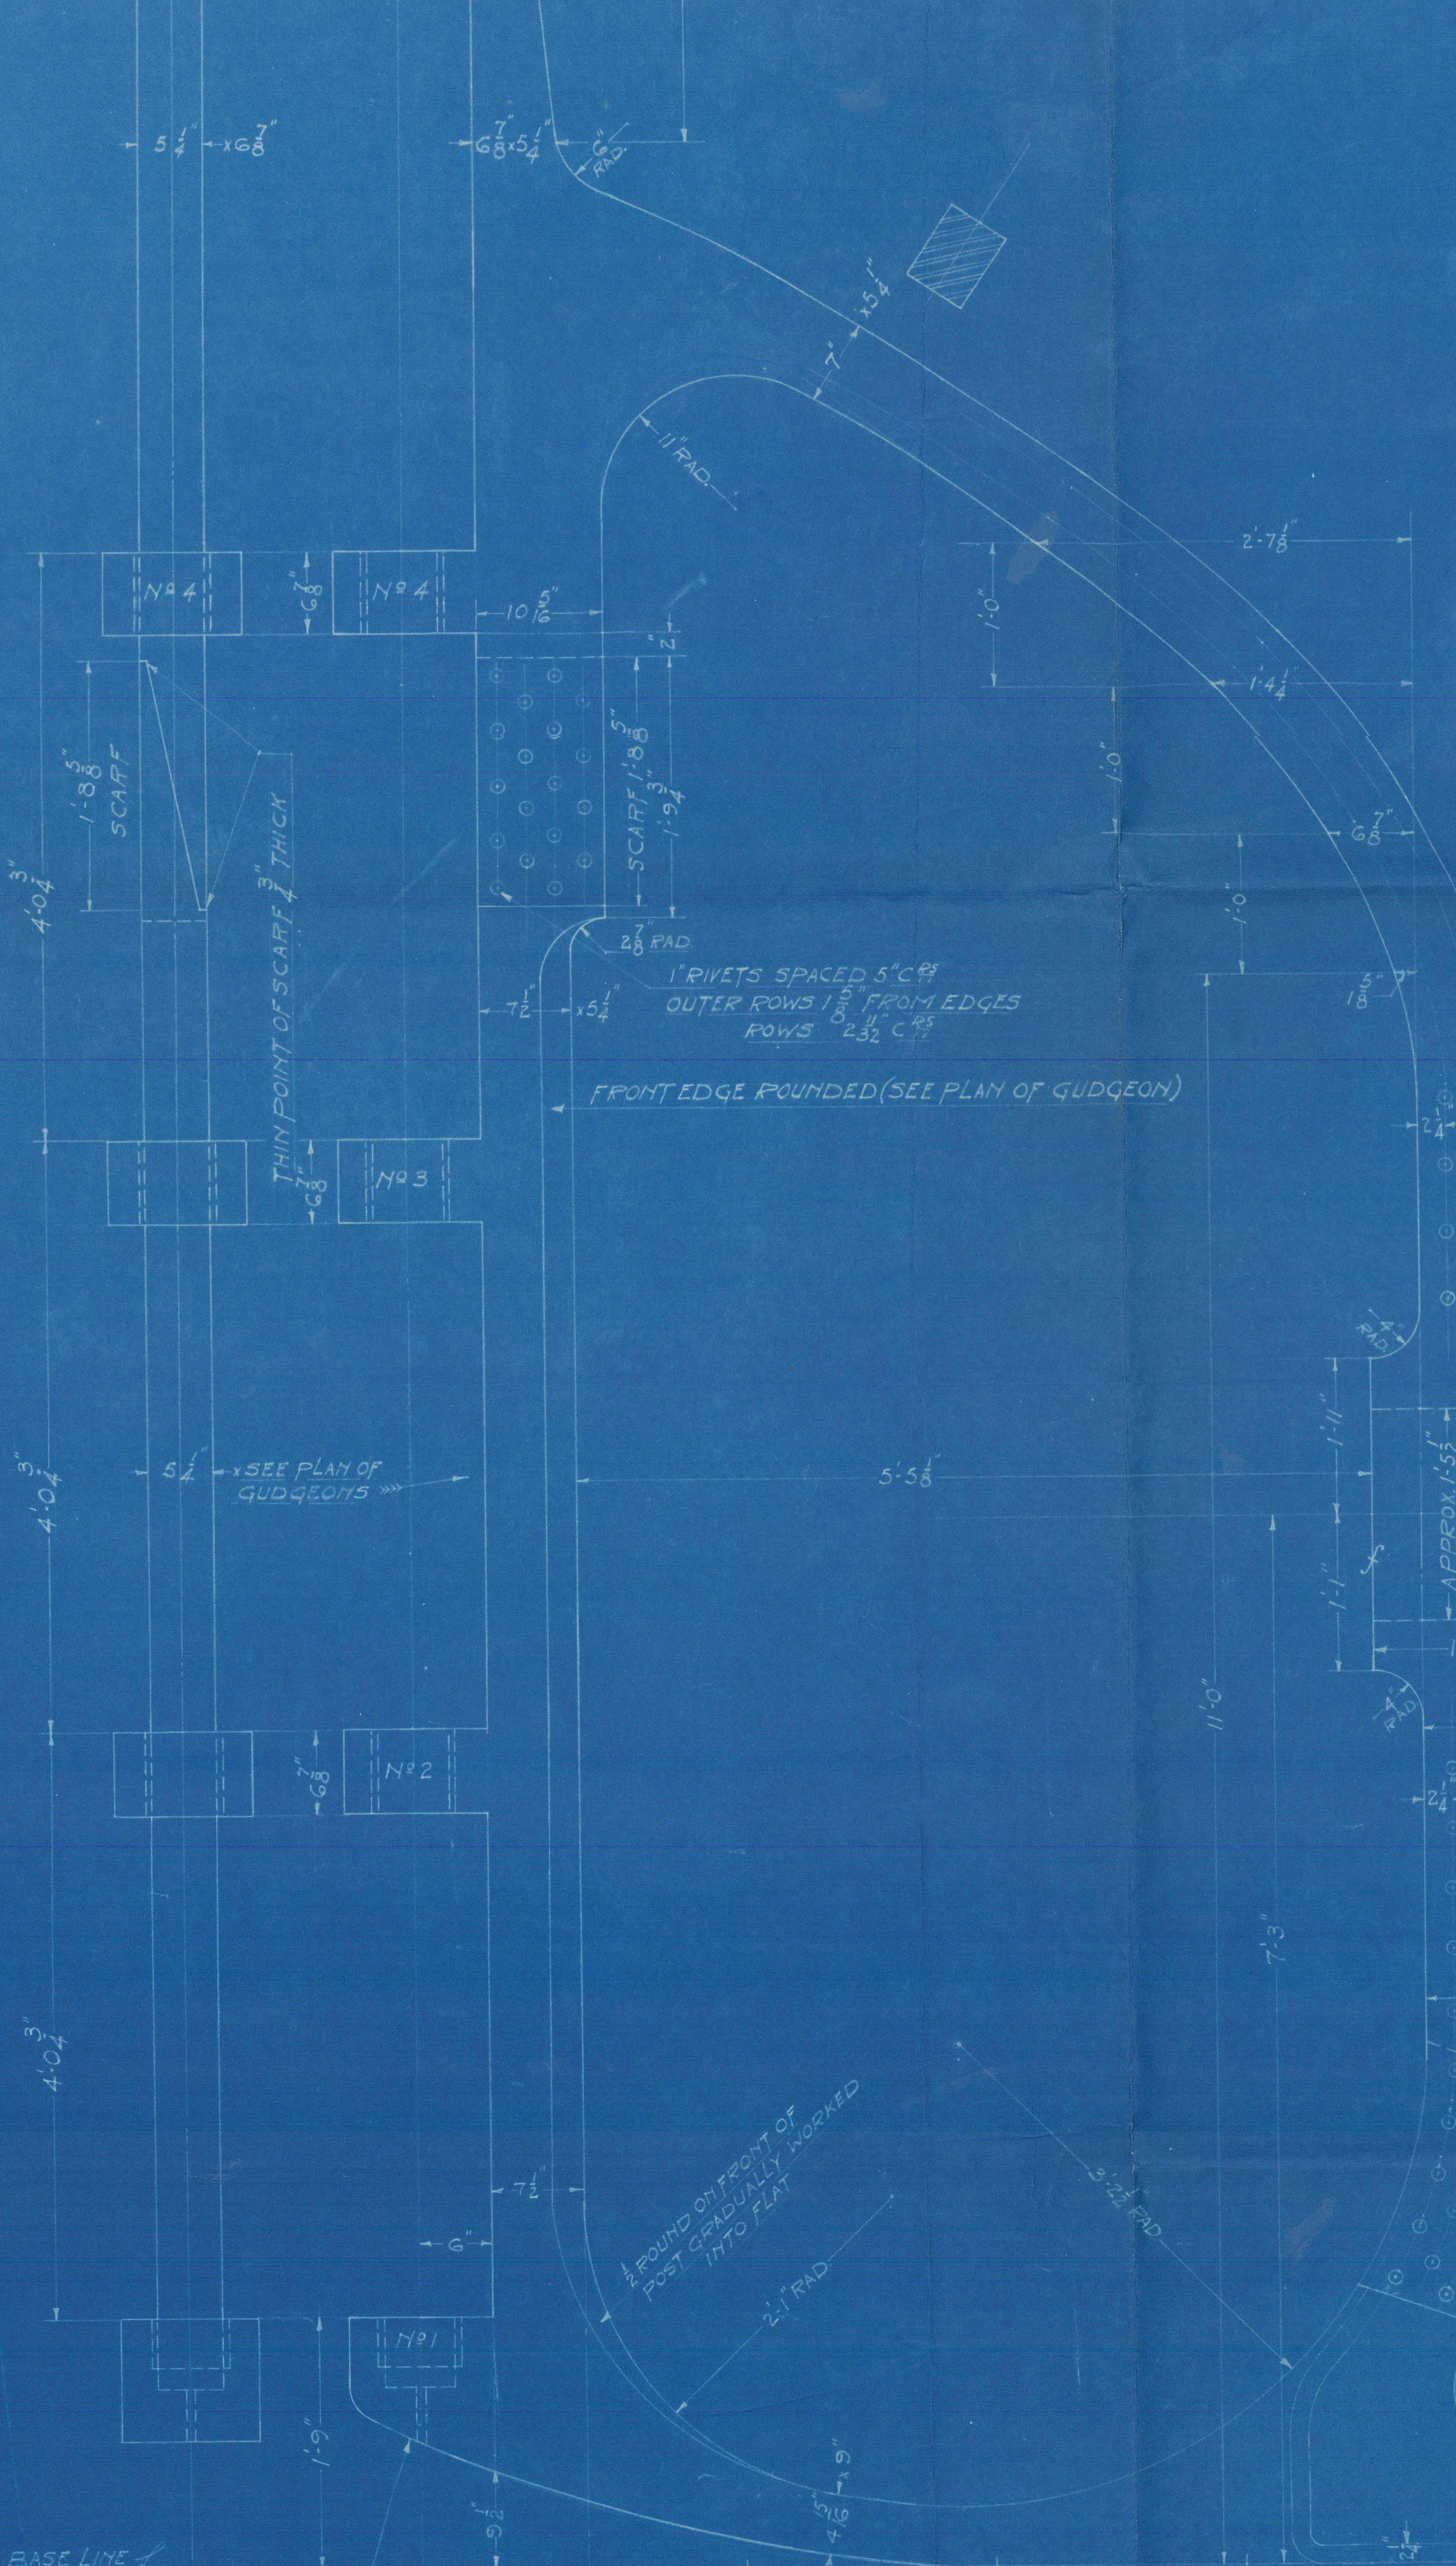

GUDGEONS N°2-3 & 4 SCALE 3"=1'-0"

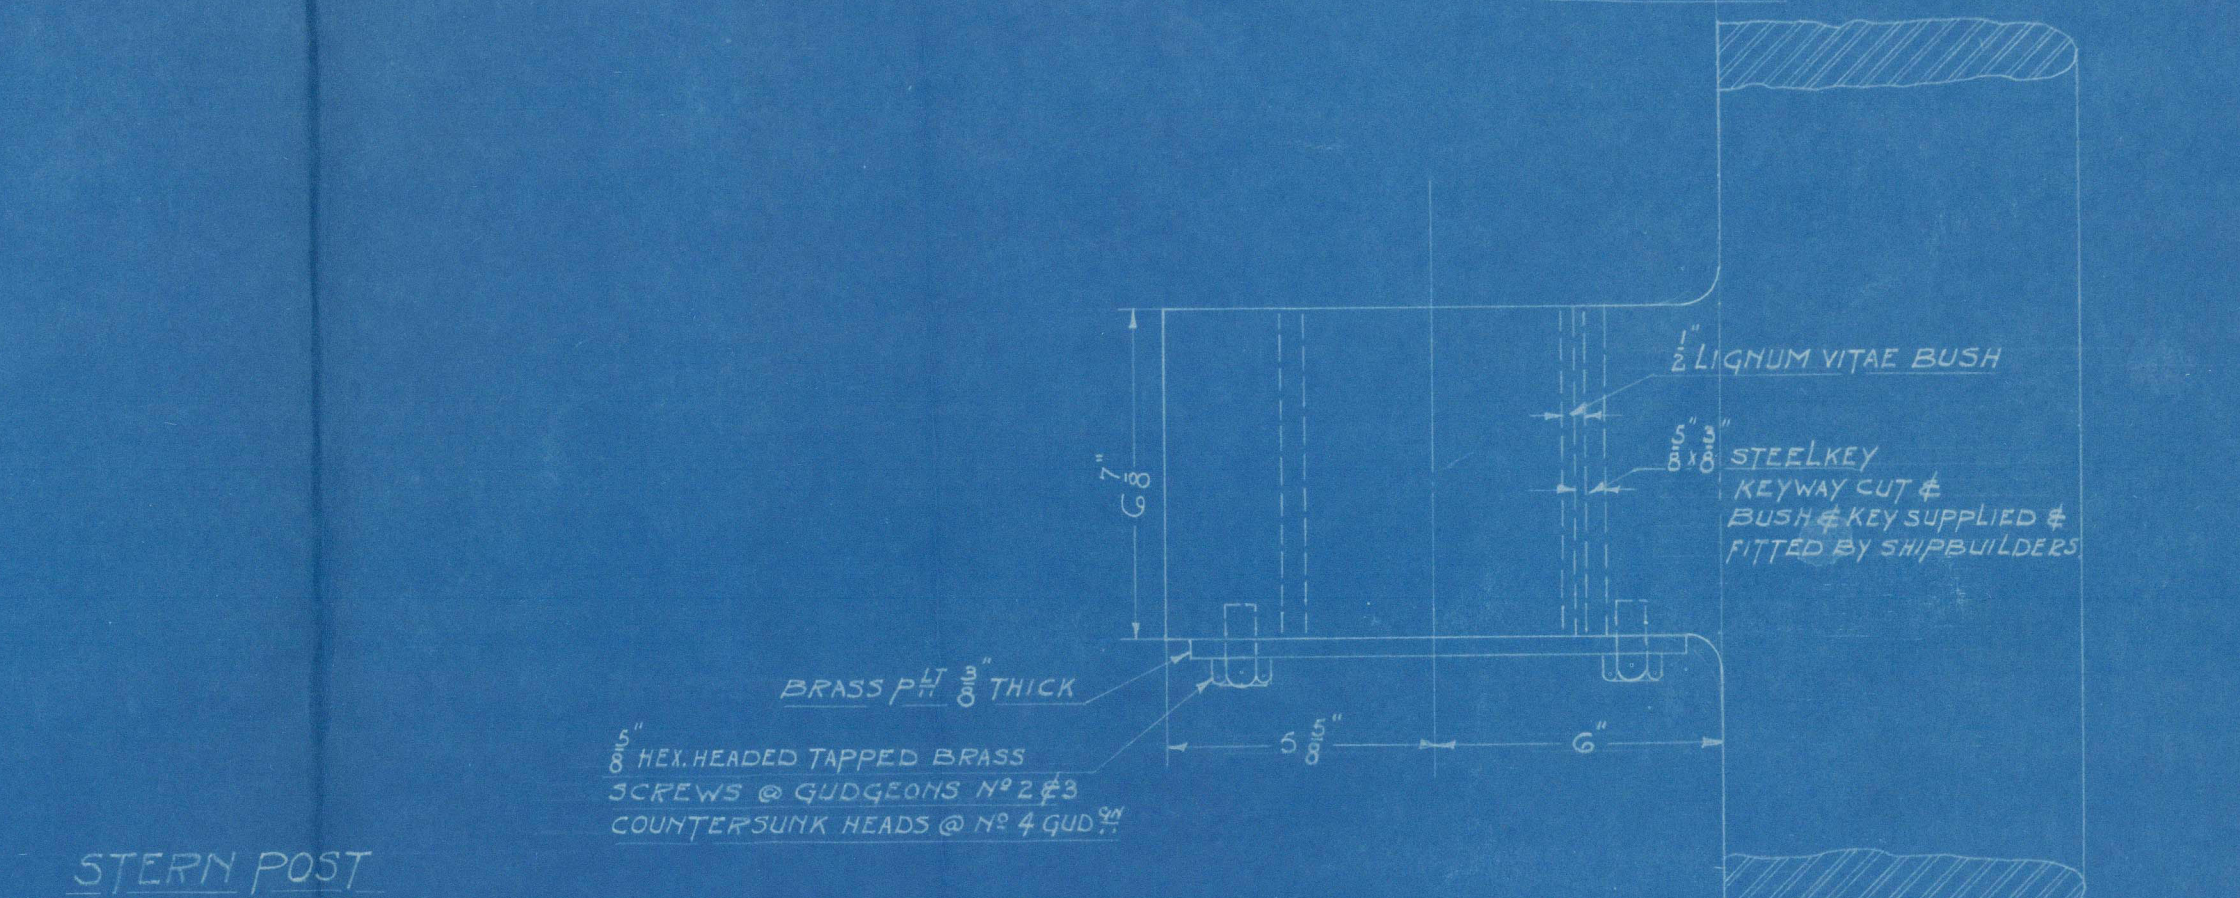

STERN POST LOOKING FORW

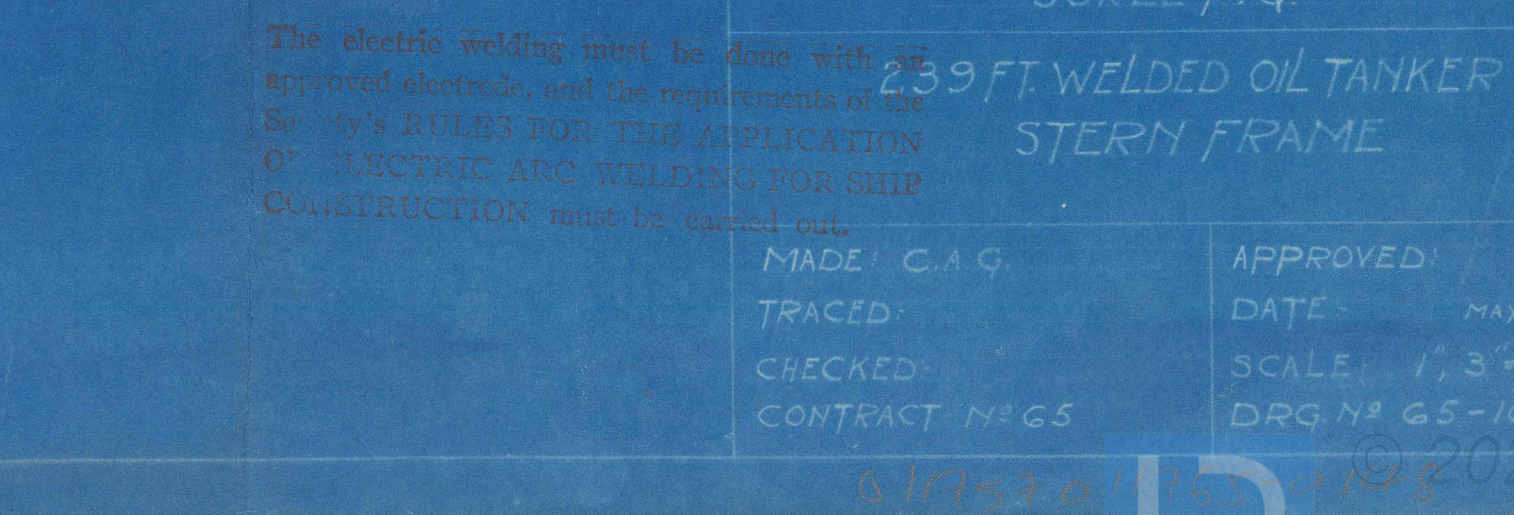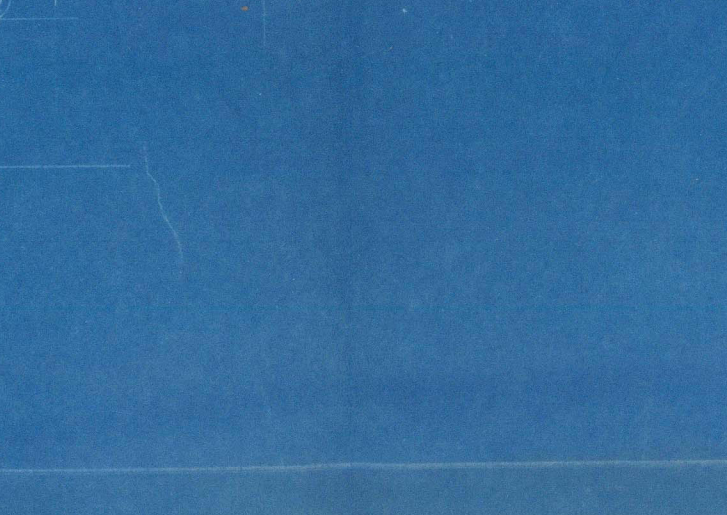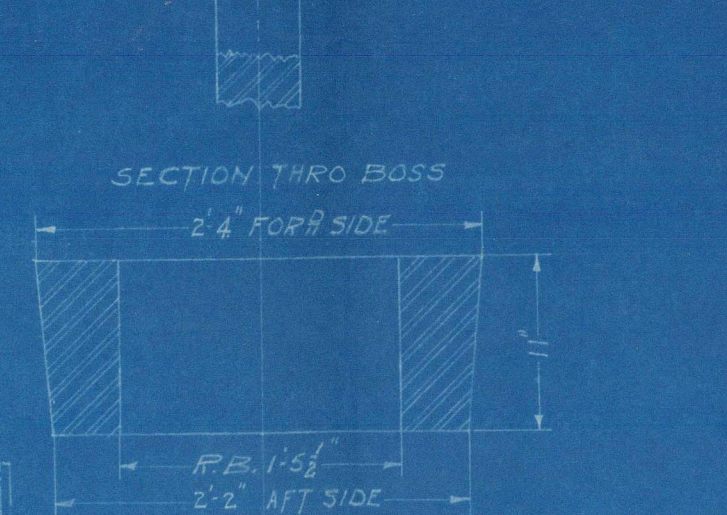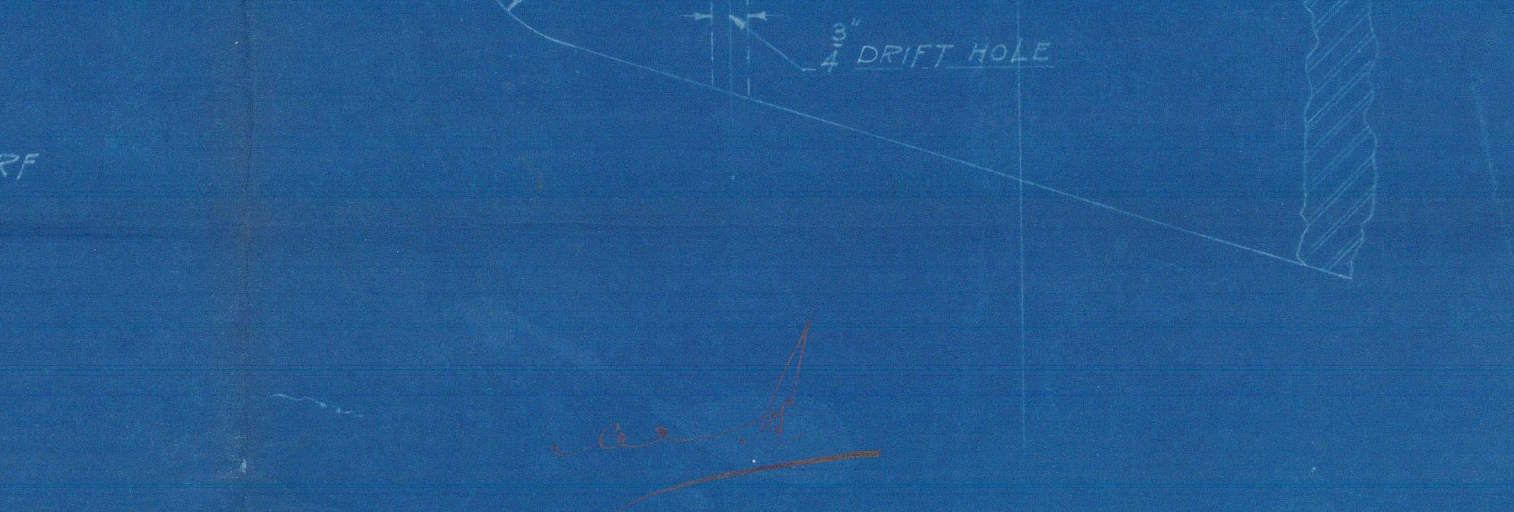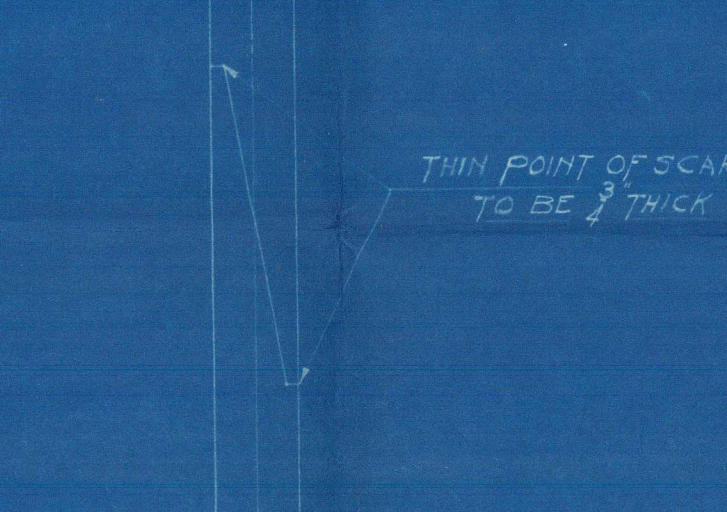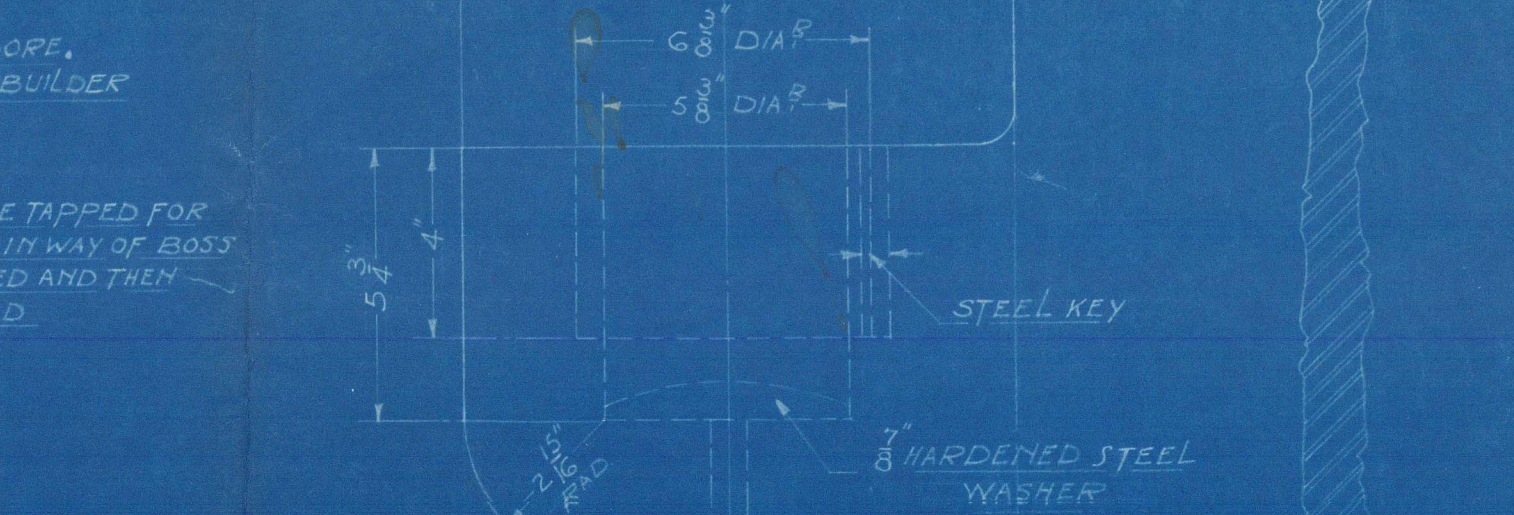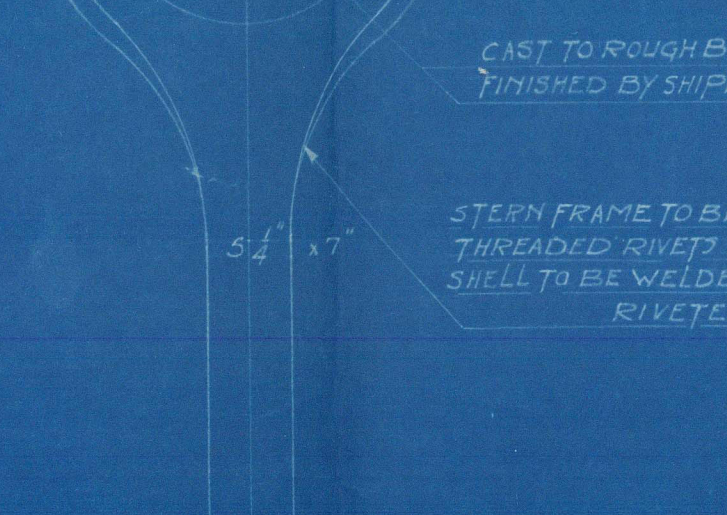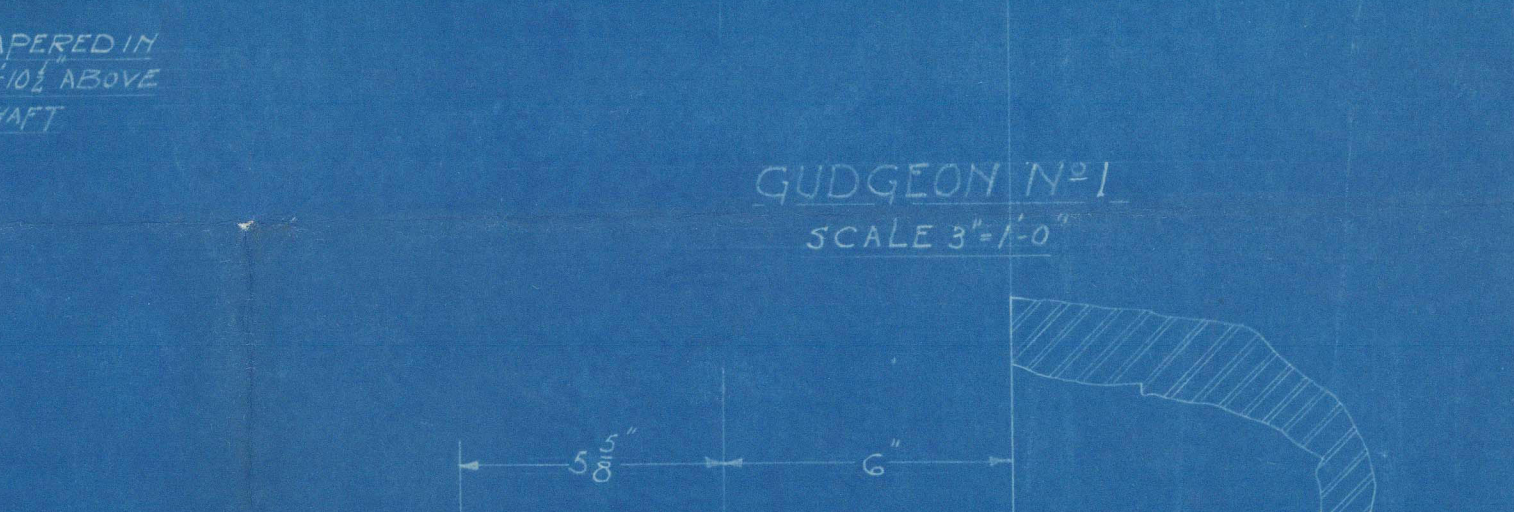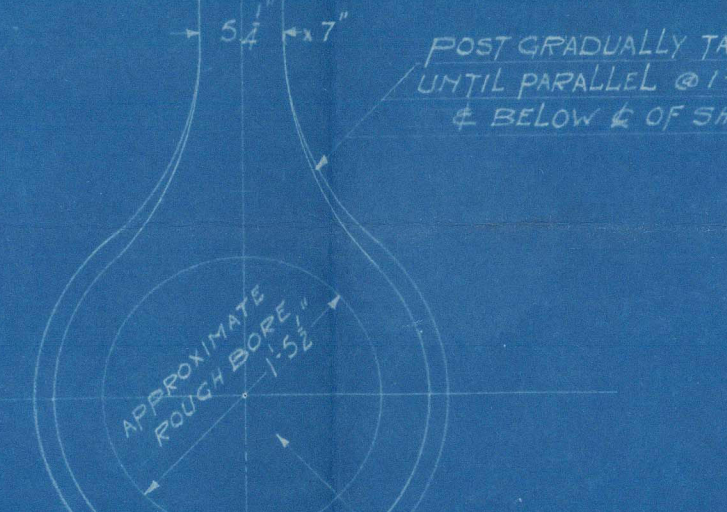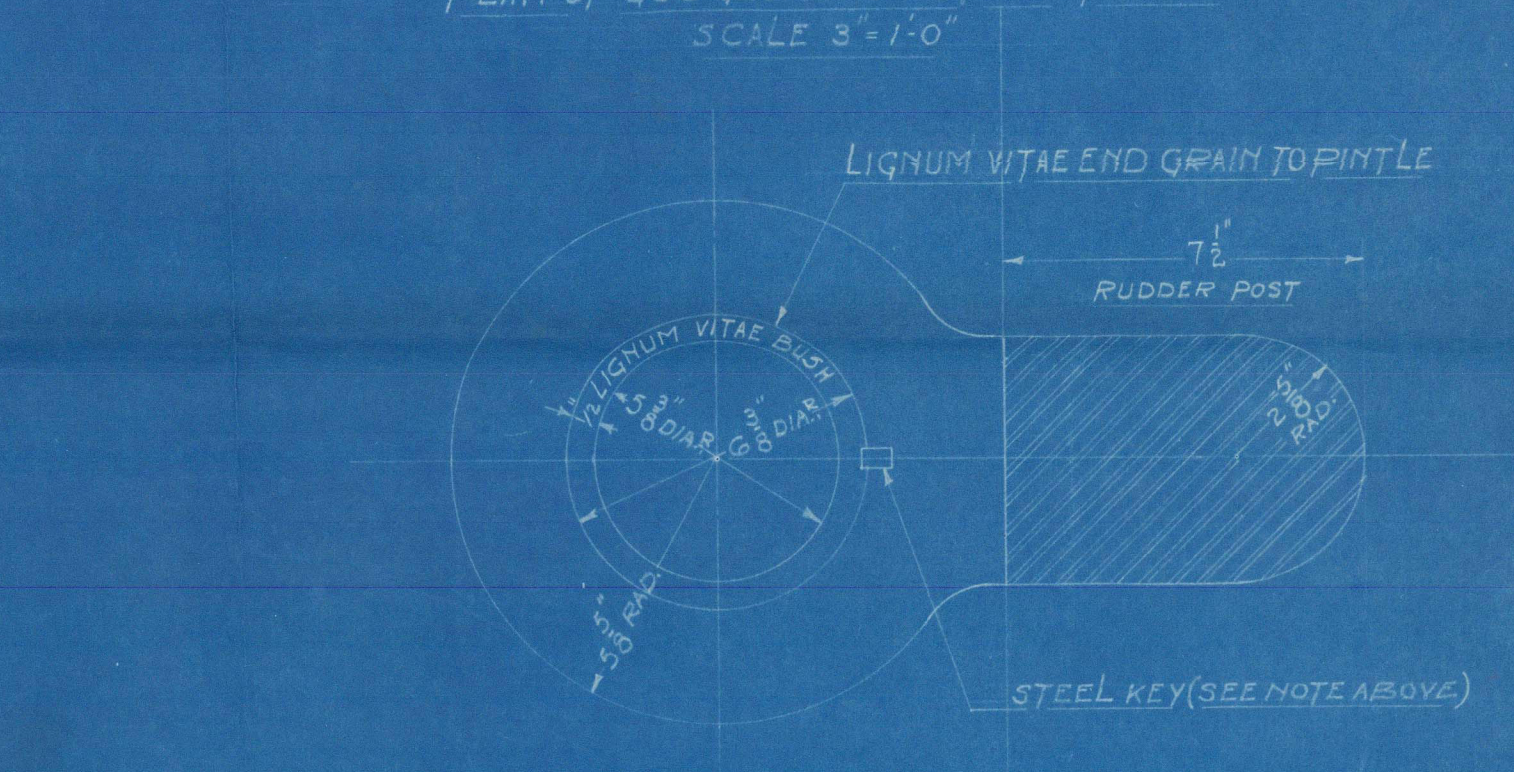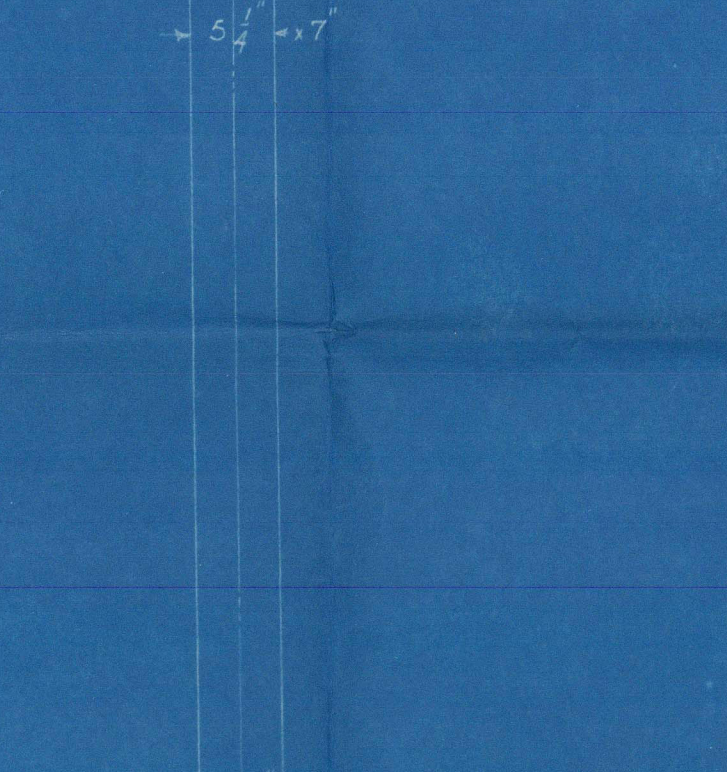

APPROVED
JUN 1 1938
LLOYD'S REGISTER OF SHIPPING
NEW YORK

NOTE: FOR RUDDER STOCK & FRAME
SEE DRG. N° 65-11

MARINE INDUSTRIES LIMITED
SOREL P.Q.

259 FT WELDED OIL TANKER
STERN FRAME

MADE IN CANADA
TRACED
CHECKED
CONTRACT N° 65

APPROVED
DATE MAY 18-1938
SCALE 1"=3'-1'-0"
DRG. N° 65-10

The electric welding must be done with approved electrodes, and the requirements of the S.M.A. rules for the application of electric arc welding for ship construction must be carried out.

M.V. "PETROLITE"
Nº 65-10
STERN FRAME

MONTREAL RPT # 4830