

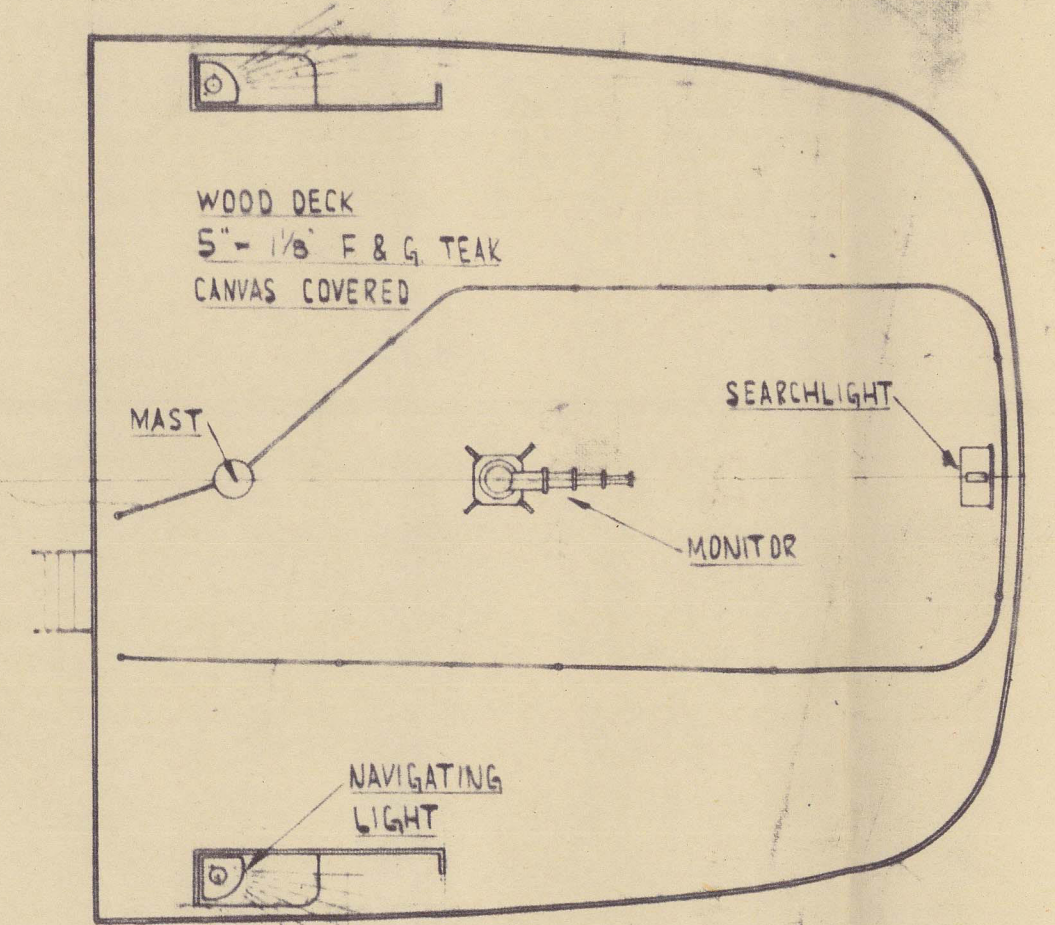


3

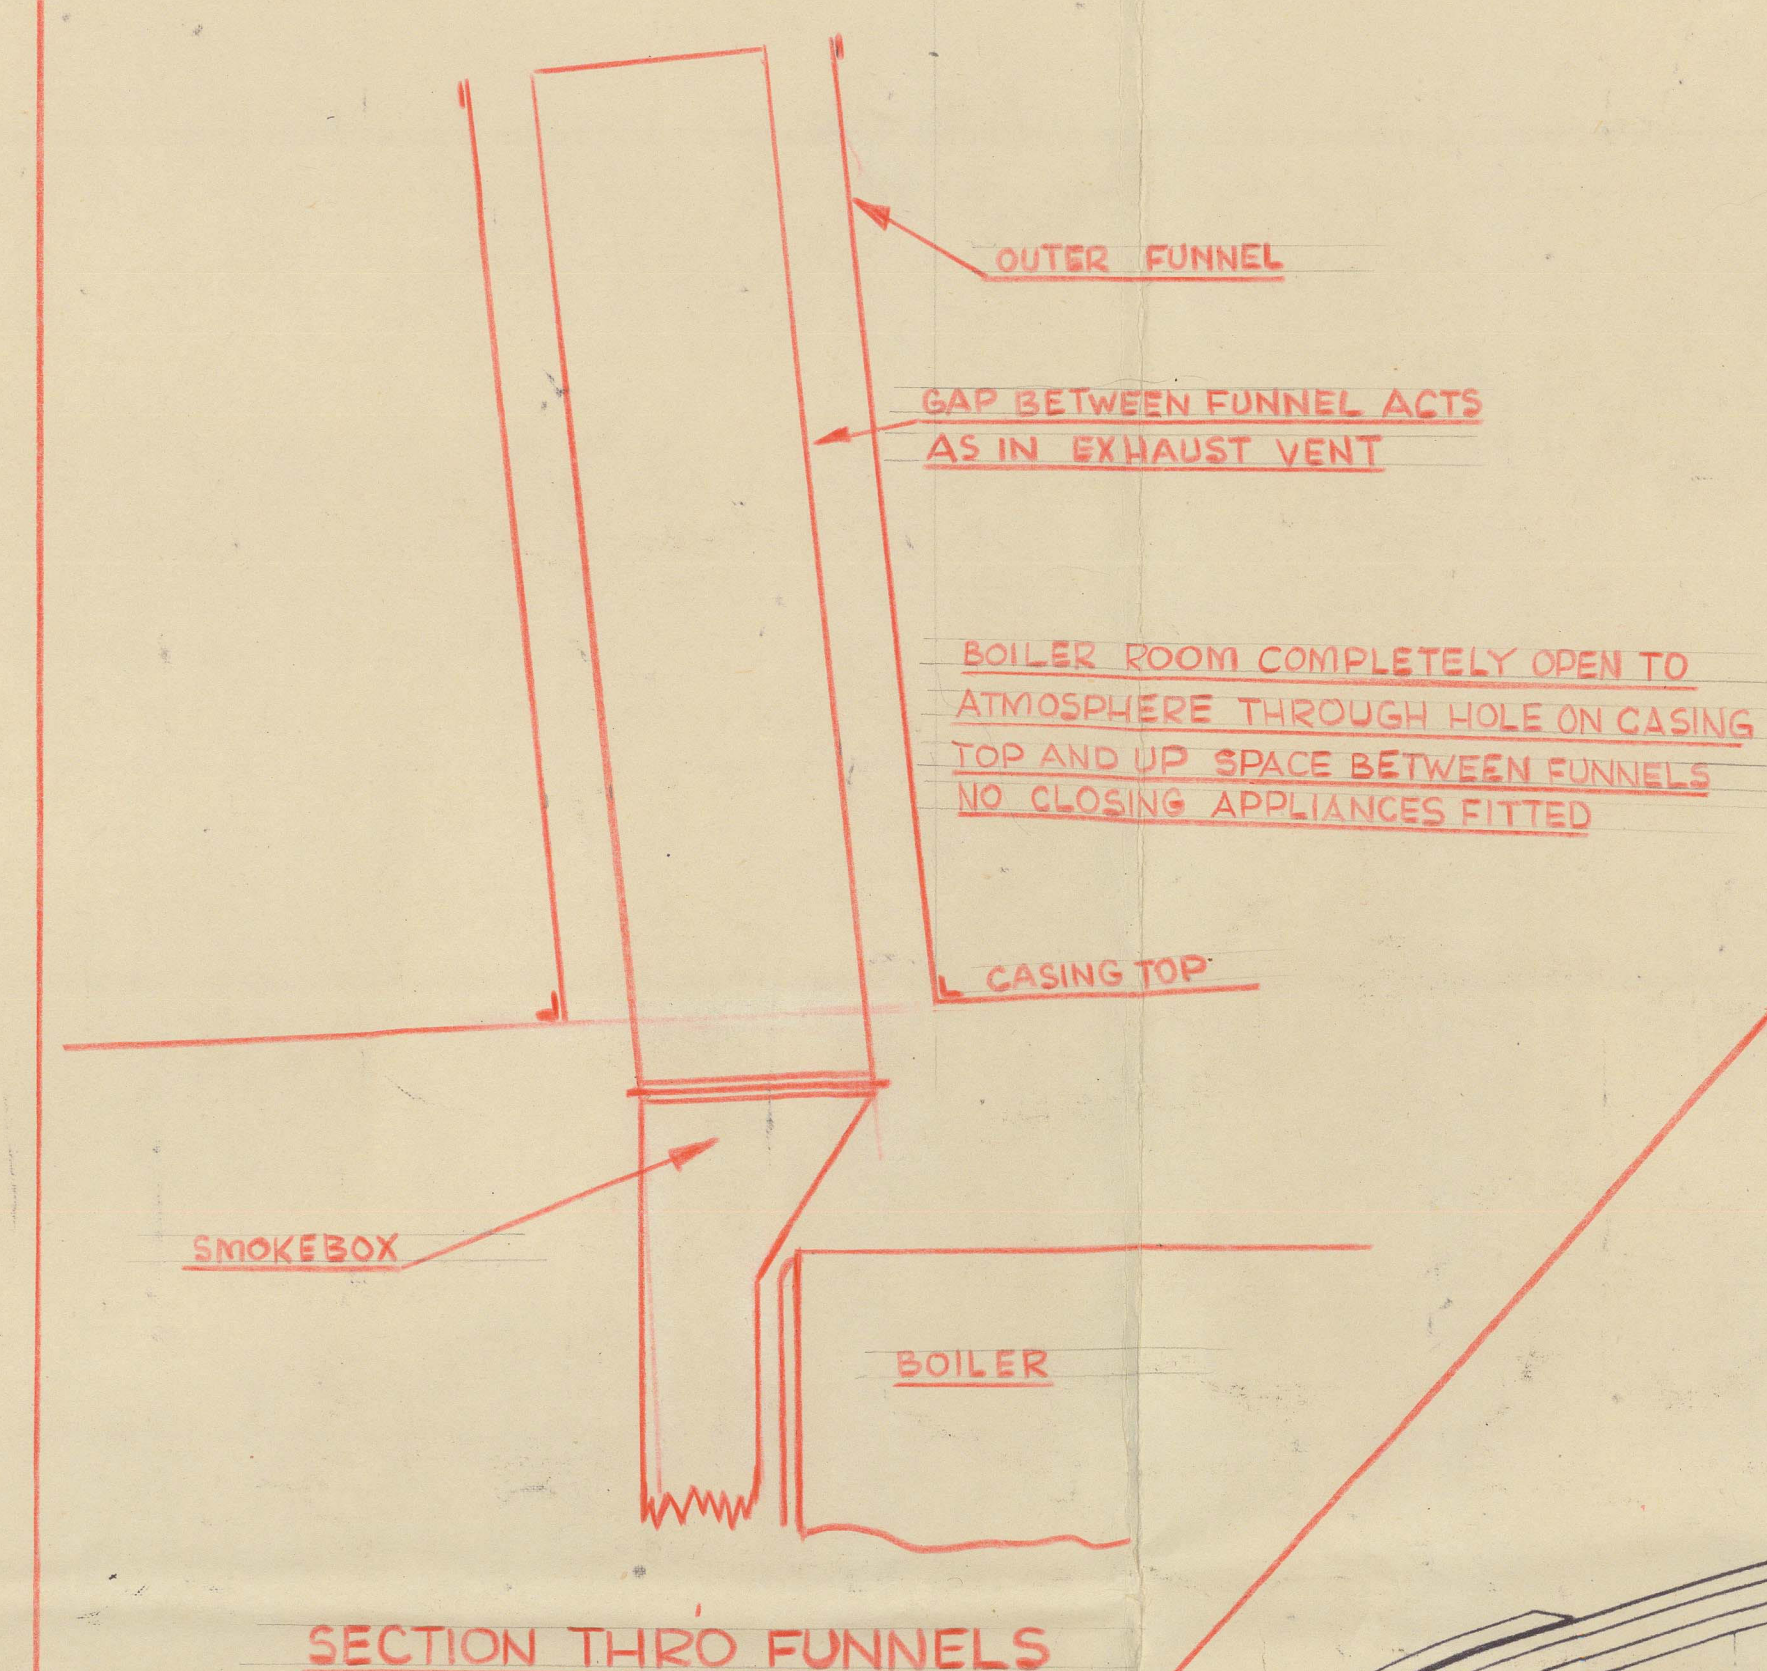

VENTILATION TO ALL ACCOMMODATION BY THERMOTANK SCHEME OF MECHANICAL VENTILATION

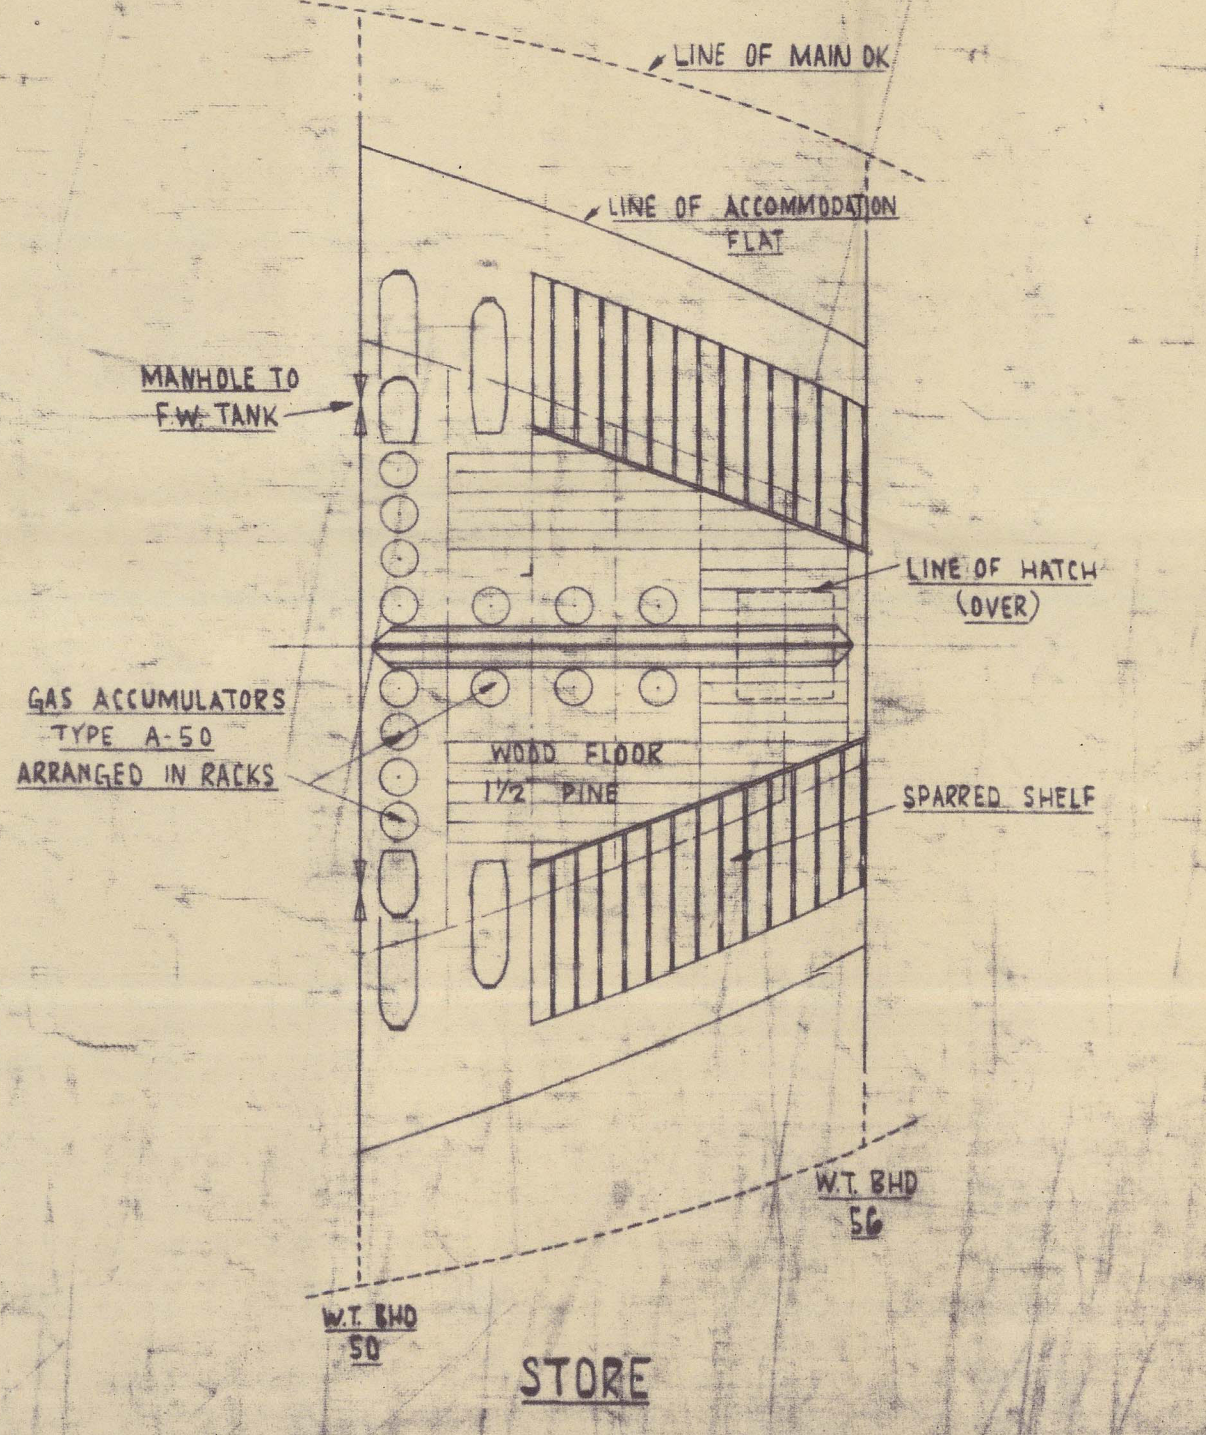

SCOTT & SONS
SHIPBUILDERS, BOWLING
S. R. 53734