
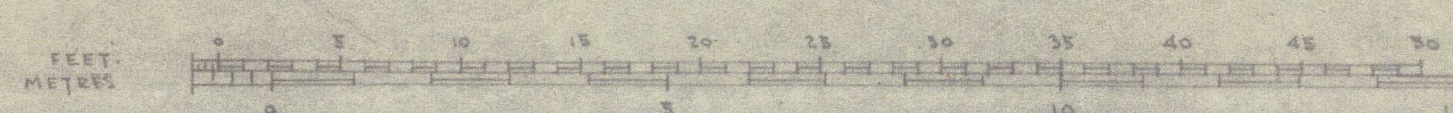
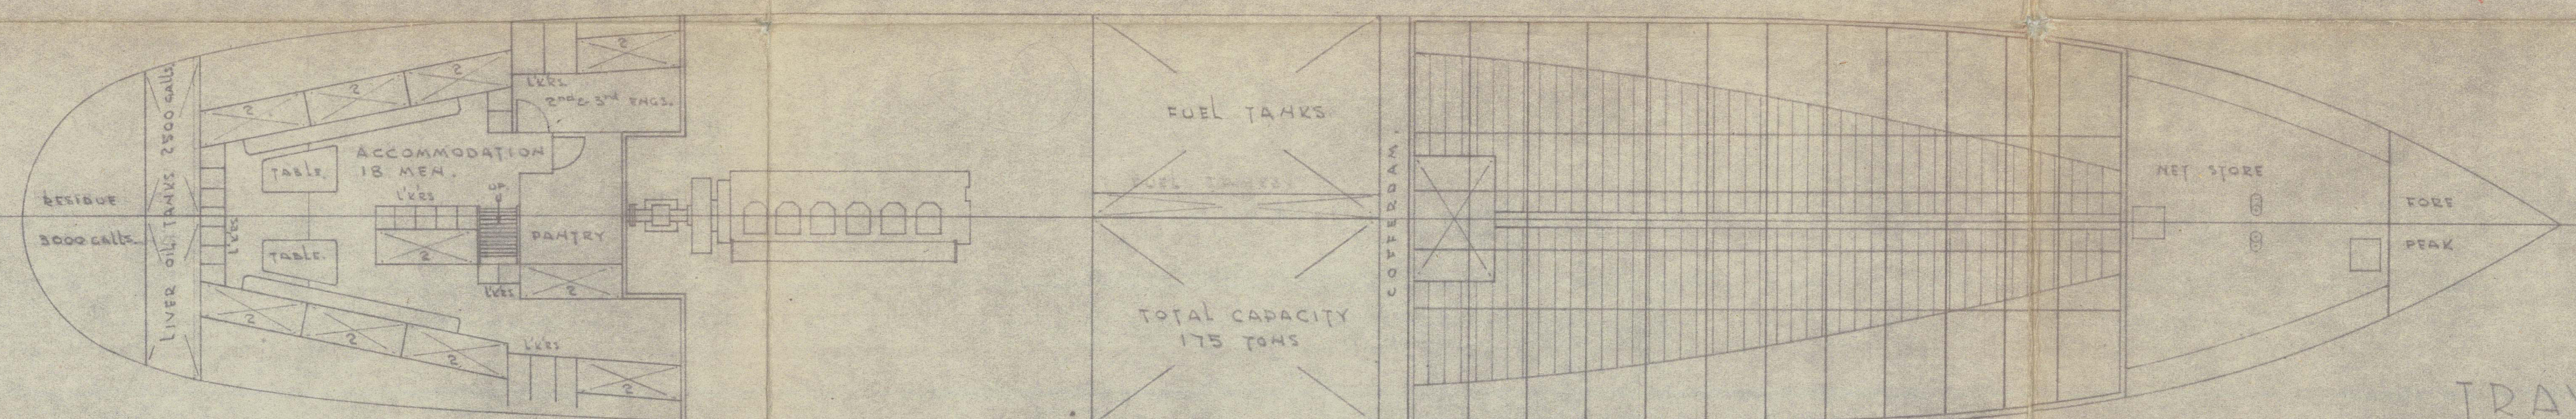
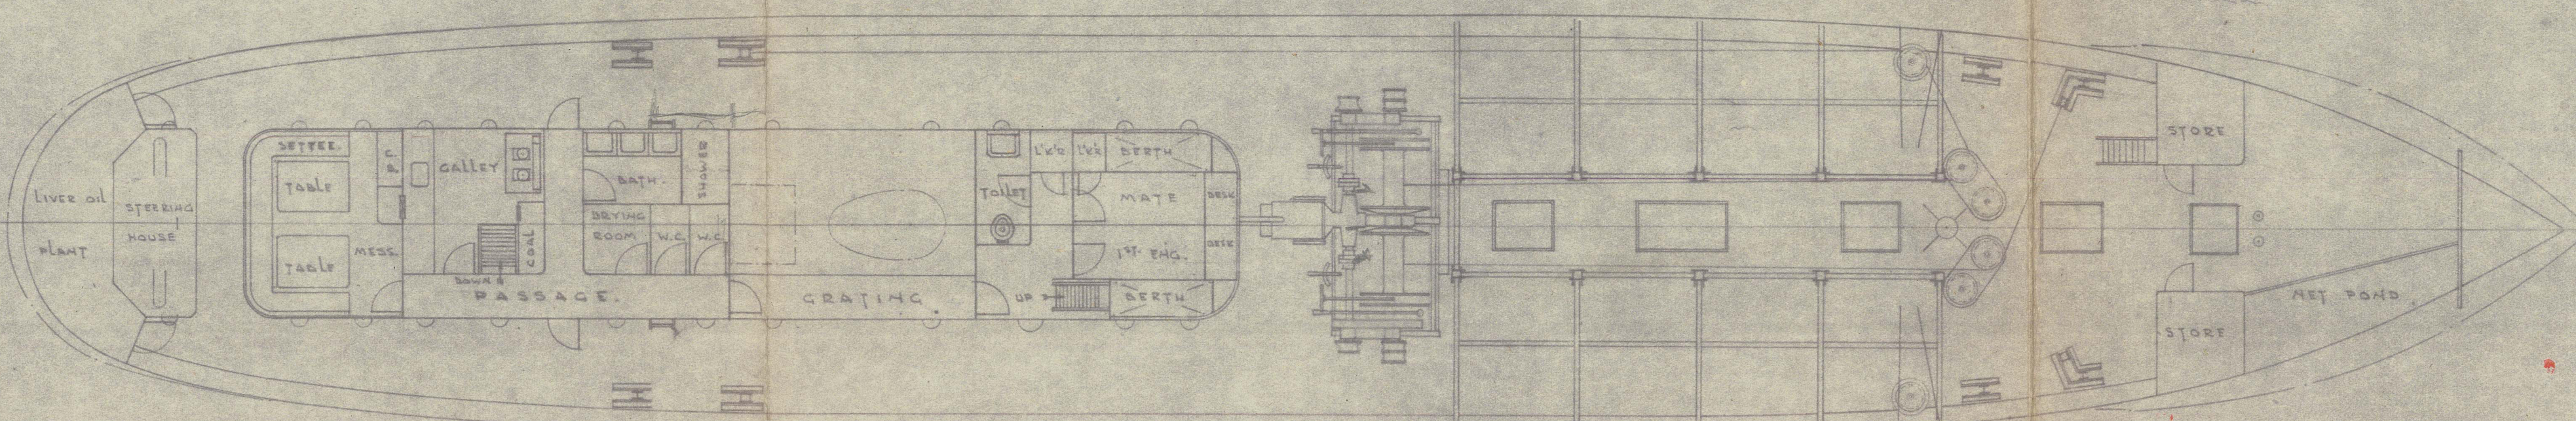
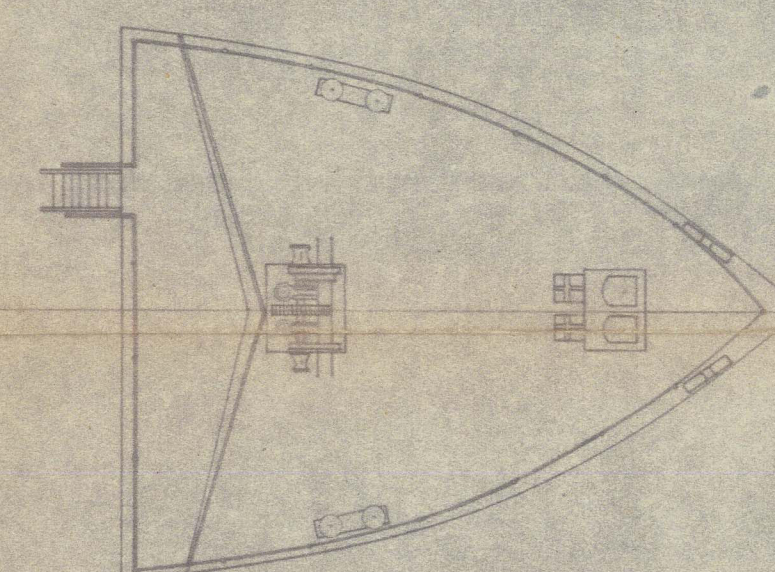
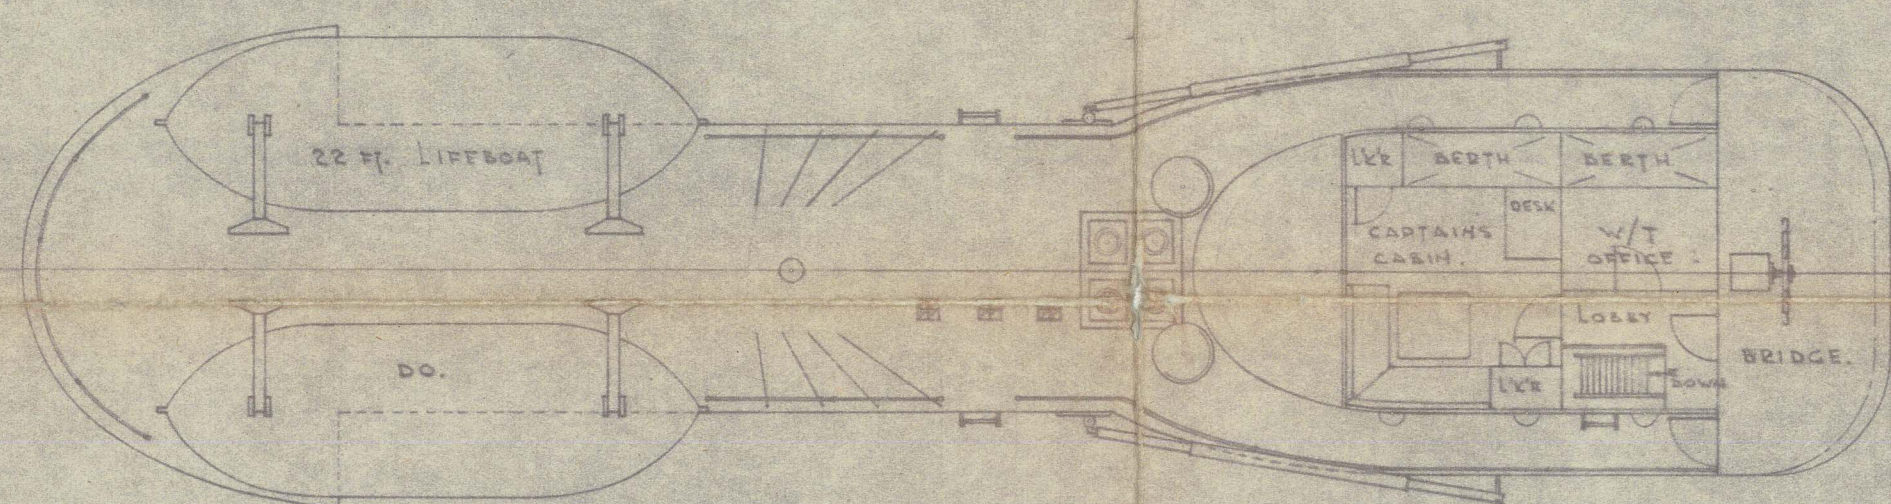


VOSPER LTD. PORTSMOUTH.

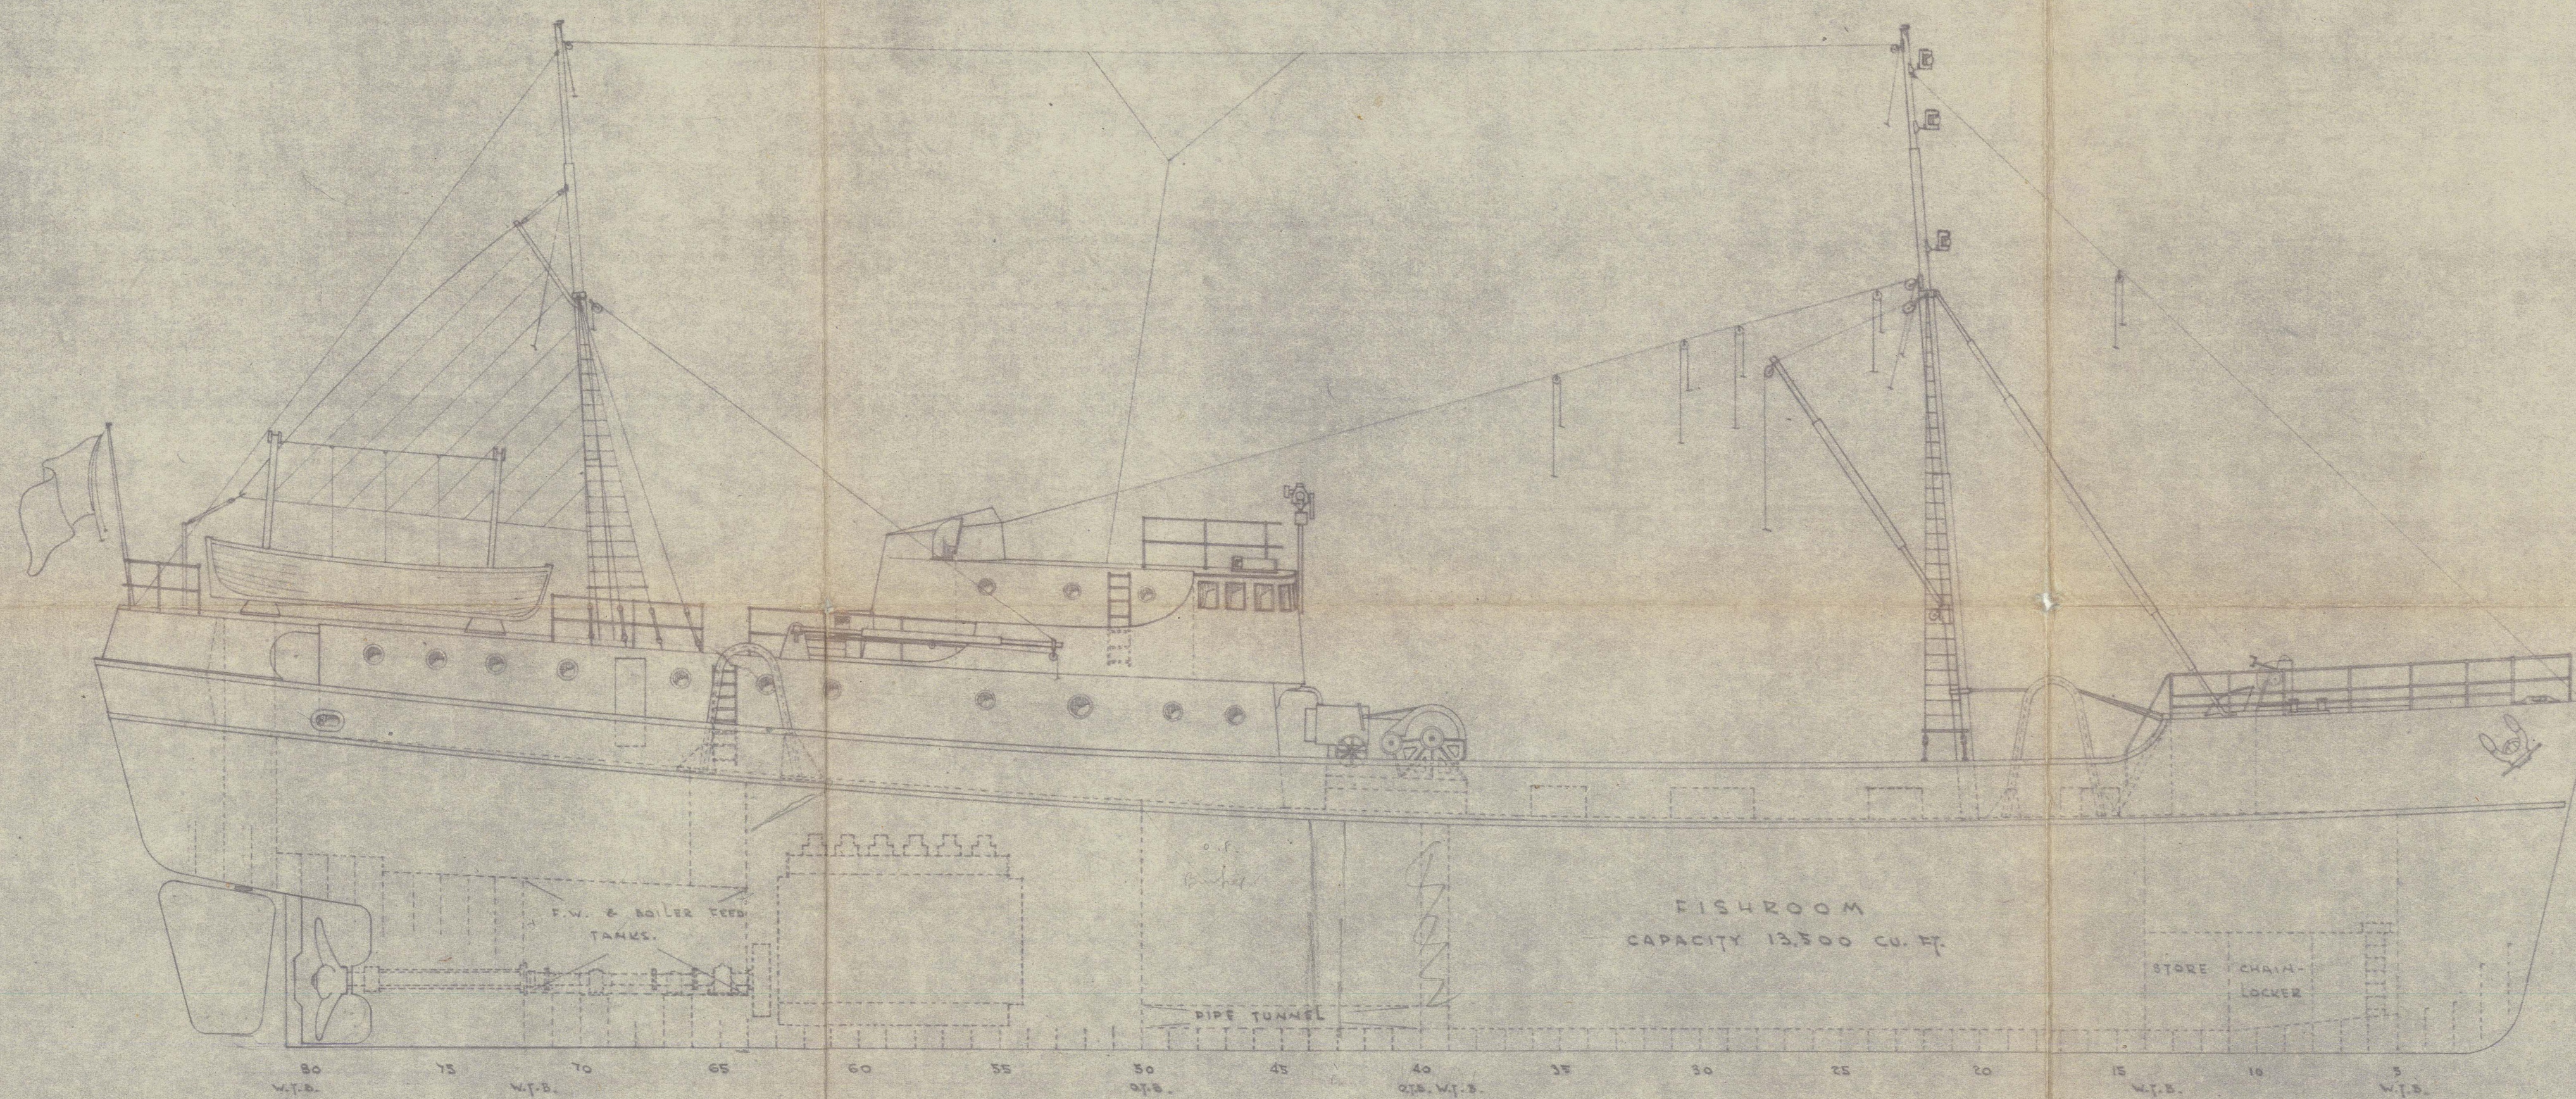

TRAWLER CONVERSION.

DIMENSIONS			
LENGTH OVERALL	164 FT. 0 IN.	50.00 METRES	
LENGTH B.P.	150 FT. 0 IN.	45.72 METRES	
BREADTH MOULDED	27 FT. 6 IN.	8.38 METRES	
	15 FT. 0 IN.	4.57 METRES	

Motor trawler "Marthorn"  
TO ACCOMPANY Southampton REPORT No. 20054  
DATED 11 November 1949

DRAWING No. 13328



MAGNOLIA ★

General Am.

RECORDS DEPT.,  
LONDON.



© 2021

Lloyd's Register  
Foundation

011890-011895-0118