



S.M. NOSTRAUM

DETAILS OF COUPLING AND
UPPER RUDDER BEARING.

SCALE: 1:5

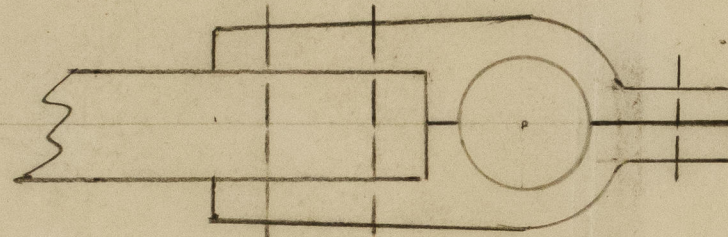


SECTION X-X THRO BEARING

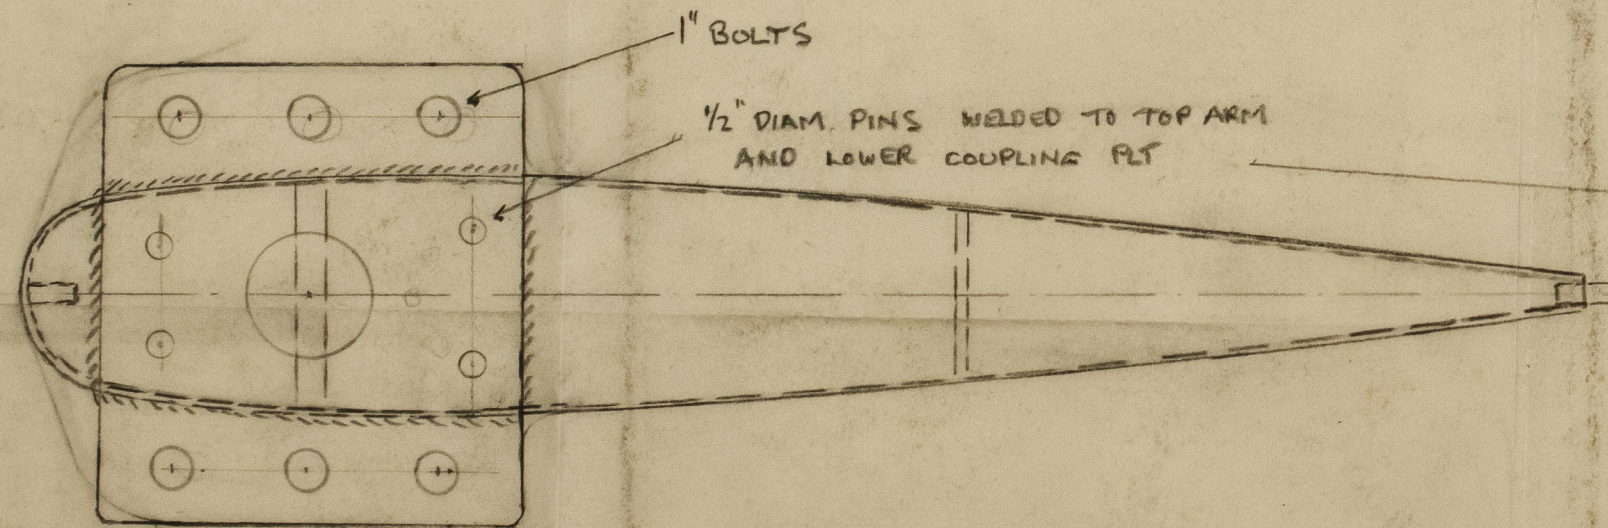

1" BOLTS


1/2" DIAM. PINS WELDED TO TOP ARM
AND LOWER COUPLING PLT

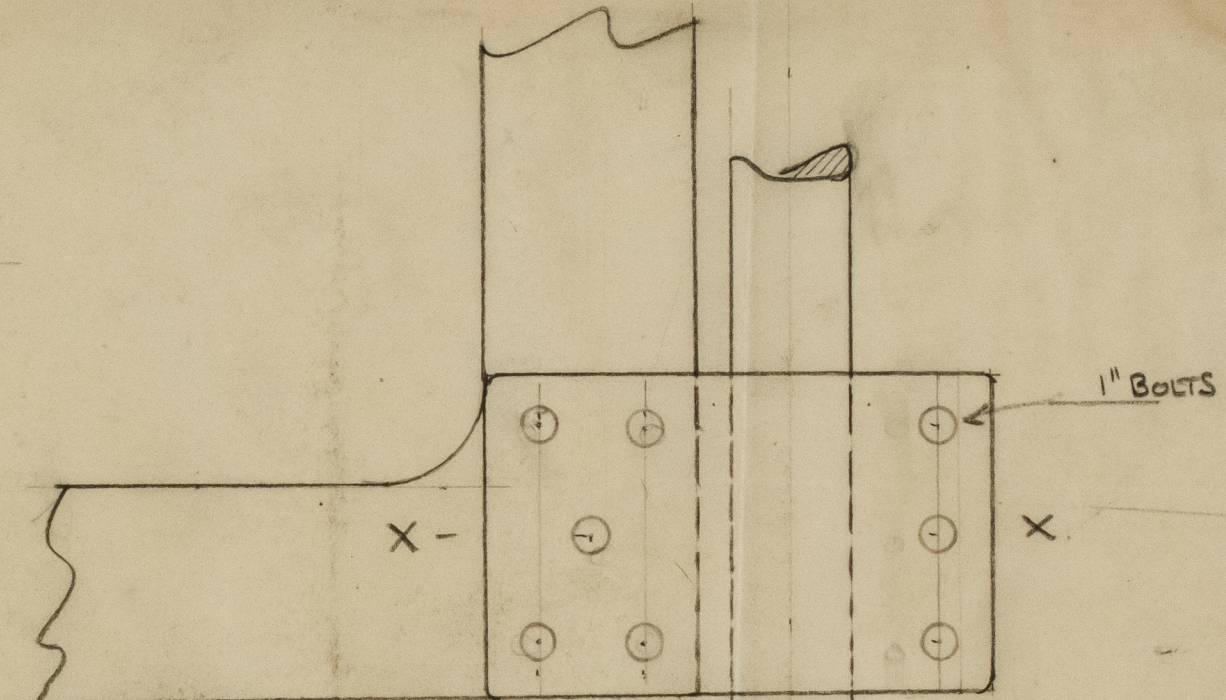


1" BOLTS

X -

X

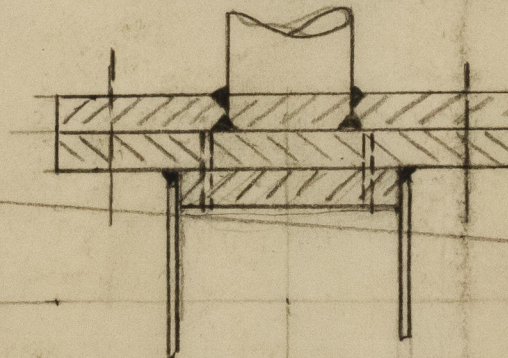

SECTION THRO
CR. OF. STOCK

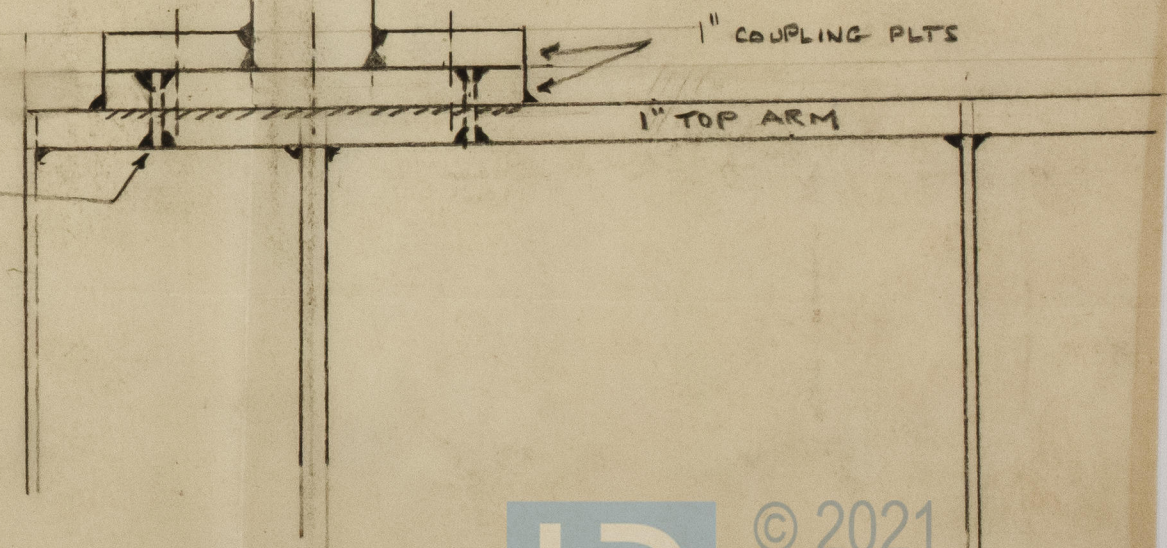

1" COUPLING PLTS

1" TOP ARM

See letter
31.1.49



© 2021

Lloyd's Register
Foundation

011947-011954-0047