
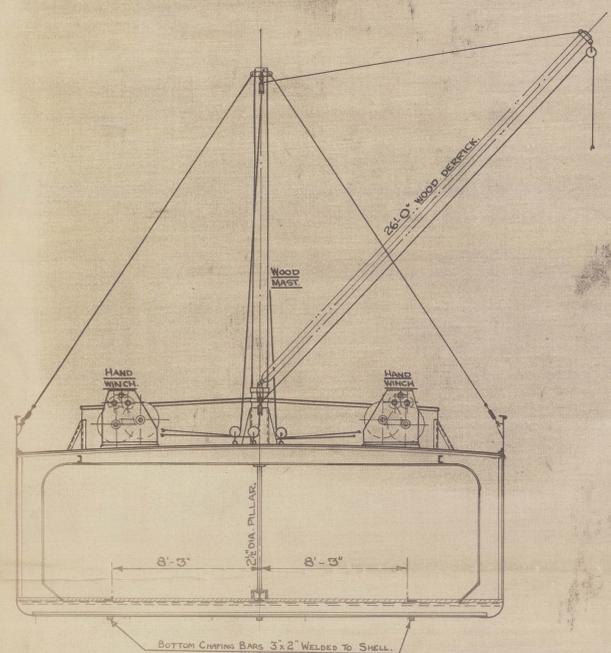


**SHIPS N° 244-248.**  
**STEEL CARGO LIGHTER.**  
**GENERAL ARRANGEMENT.**  
**SCALE: 1/4 INCH = 1 FOOT.**


**PRINCIPLE DIMENSIONS:-**  
**LENGTH B.P. 82' - 3 1/2"**  
**M.L.D. BREADTH. 26' - 3"**  
**M.L.D. DEPTH. 8' - 9 1/2"**

**BARGE N° 244**  
**245 "EMILIA"**

LLOYDS  
 REGISTRY OF  
 SHIPPING  
 INT'L  
 DATE 12-5-49

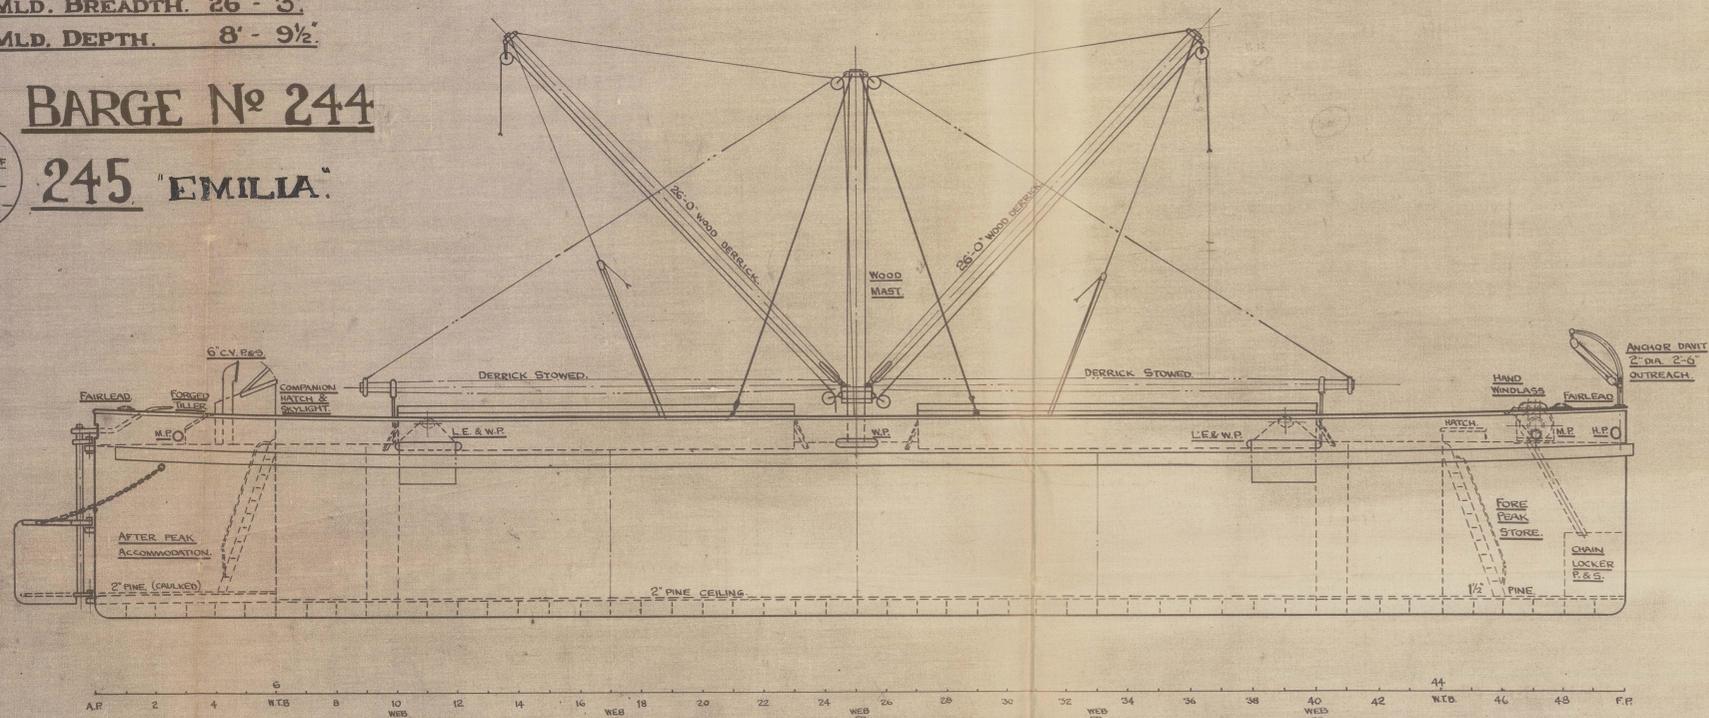

**SECTION AT FRAME No. 25.**

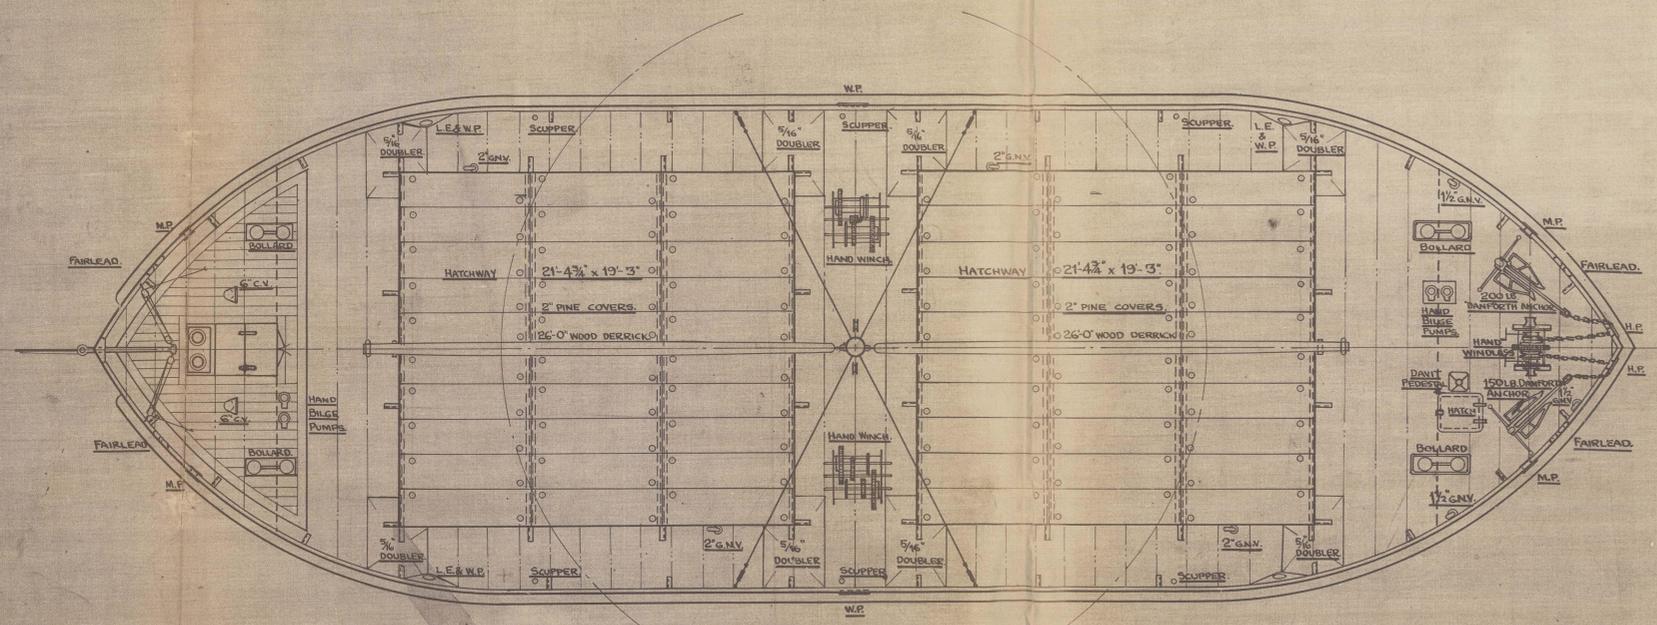

- LEGEND:-**
- C.V. COWL VENT.
  - G.N.V. GOOSE NECK VENT.
  - H.P. HAWSE PIPE.
  - L.E. LIFTING EYE.
  - M.P. MOORING PORT.
  - W.P. WASH PORT.


<b>WHITES SHIPYARD</b> (SOUTHAMPTON) LIMITED. ITCHEN SOUTHAMPTON.	DRAWN: [initials] DATE: 24-11-49. TRCD: [initials] DATE: 23-11-49.	EMILIA 245. SHIP:	DESCRIPTION:- <b>244-248.</b> GENERAL ARRANGEMENT.	SCALE: 1/4" = 1'-0"	PRINT No. 4129 DRG. No. 1/244-48/48
	© 2021 Lloyd's Register Foundation				

WHITES SHIPYARD (SOUTHAMPTON) LIMITED  
 DRAWING  
 29 NOV 1949

"EMILIA" <sup>1</sup> ★

General art.

RECORDS DEPT.,  
LONDON

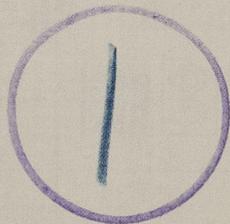

© 2021

Lloyd's Register  
Foundation