
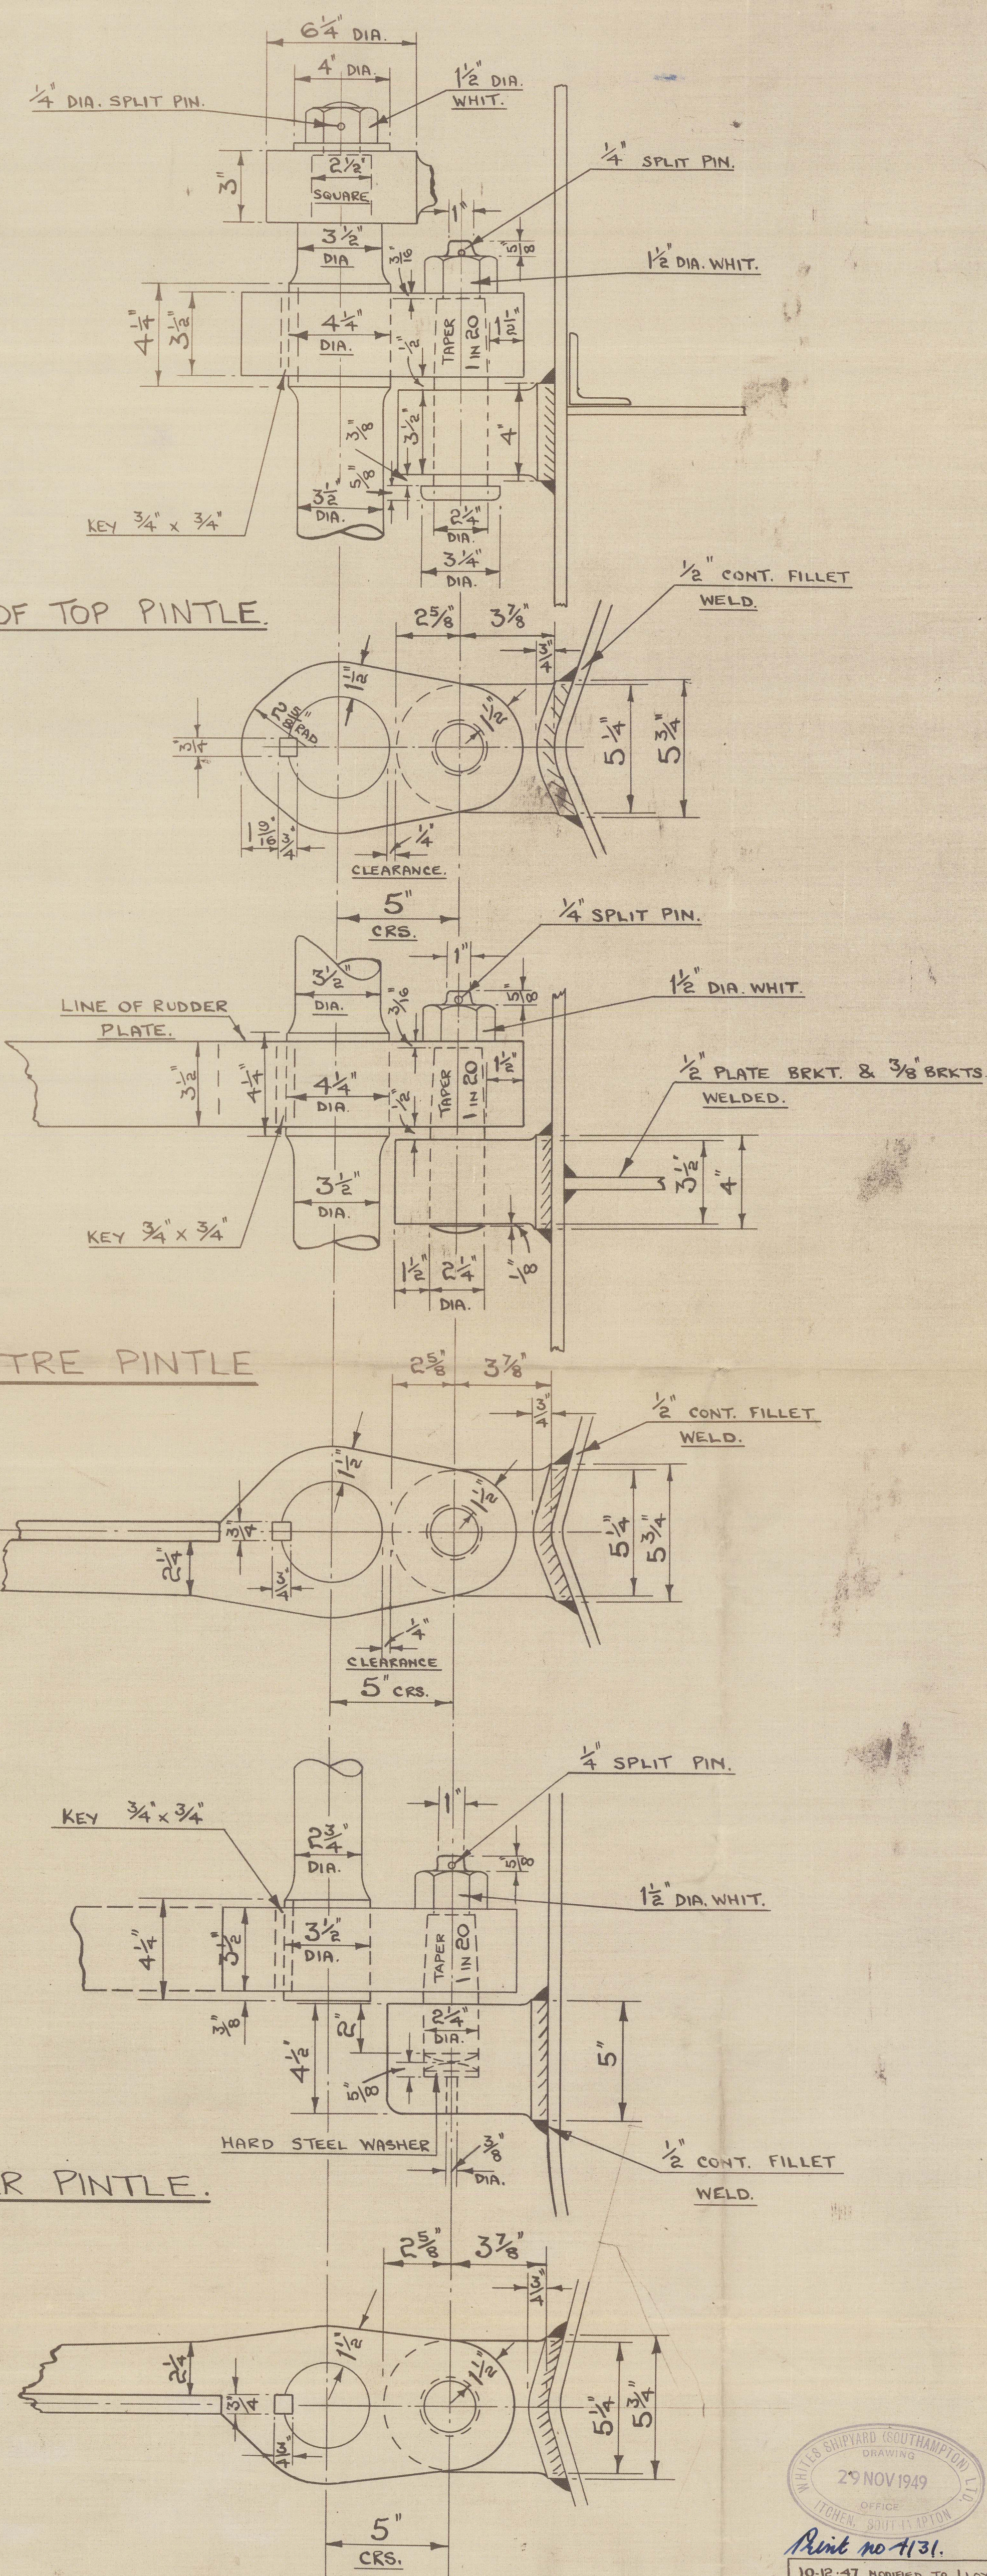
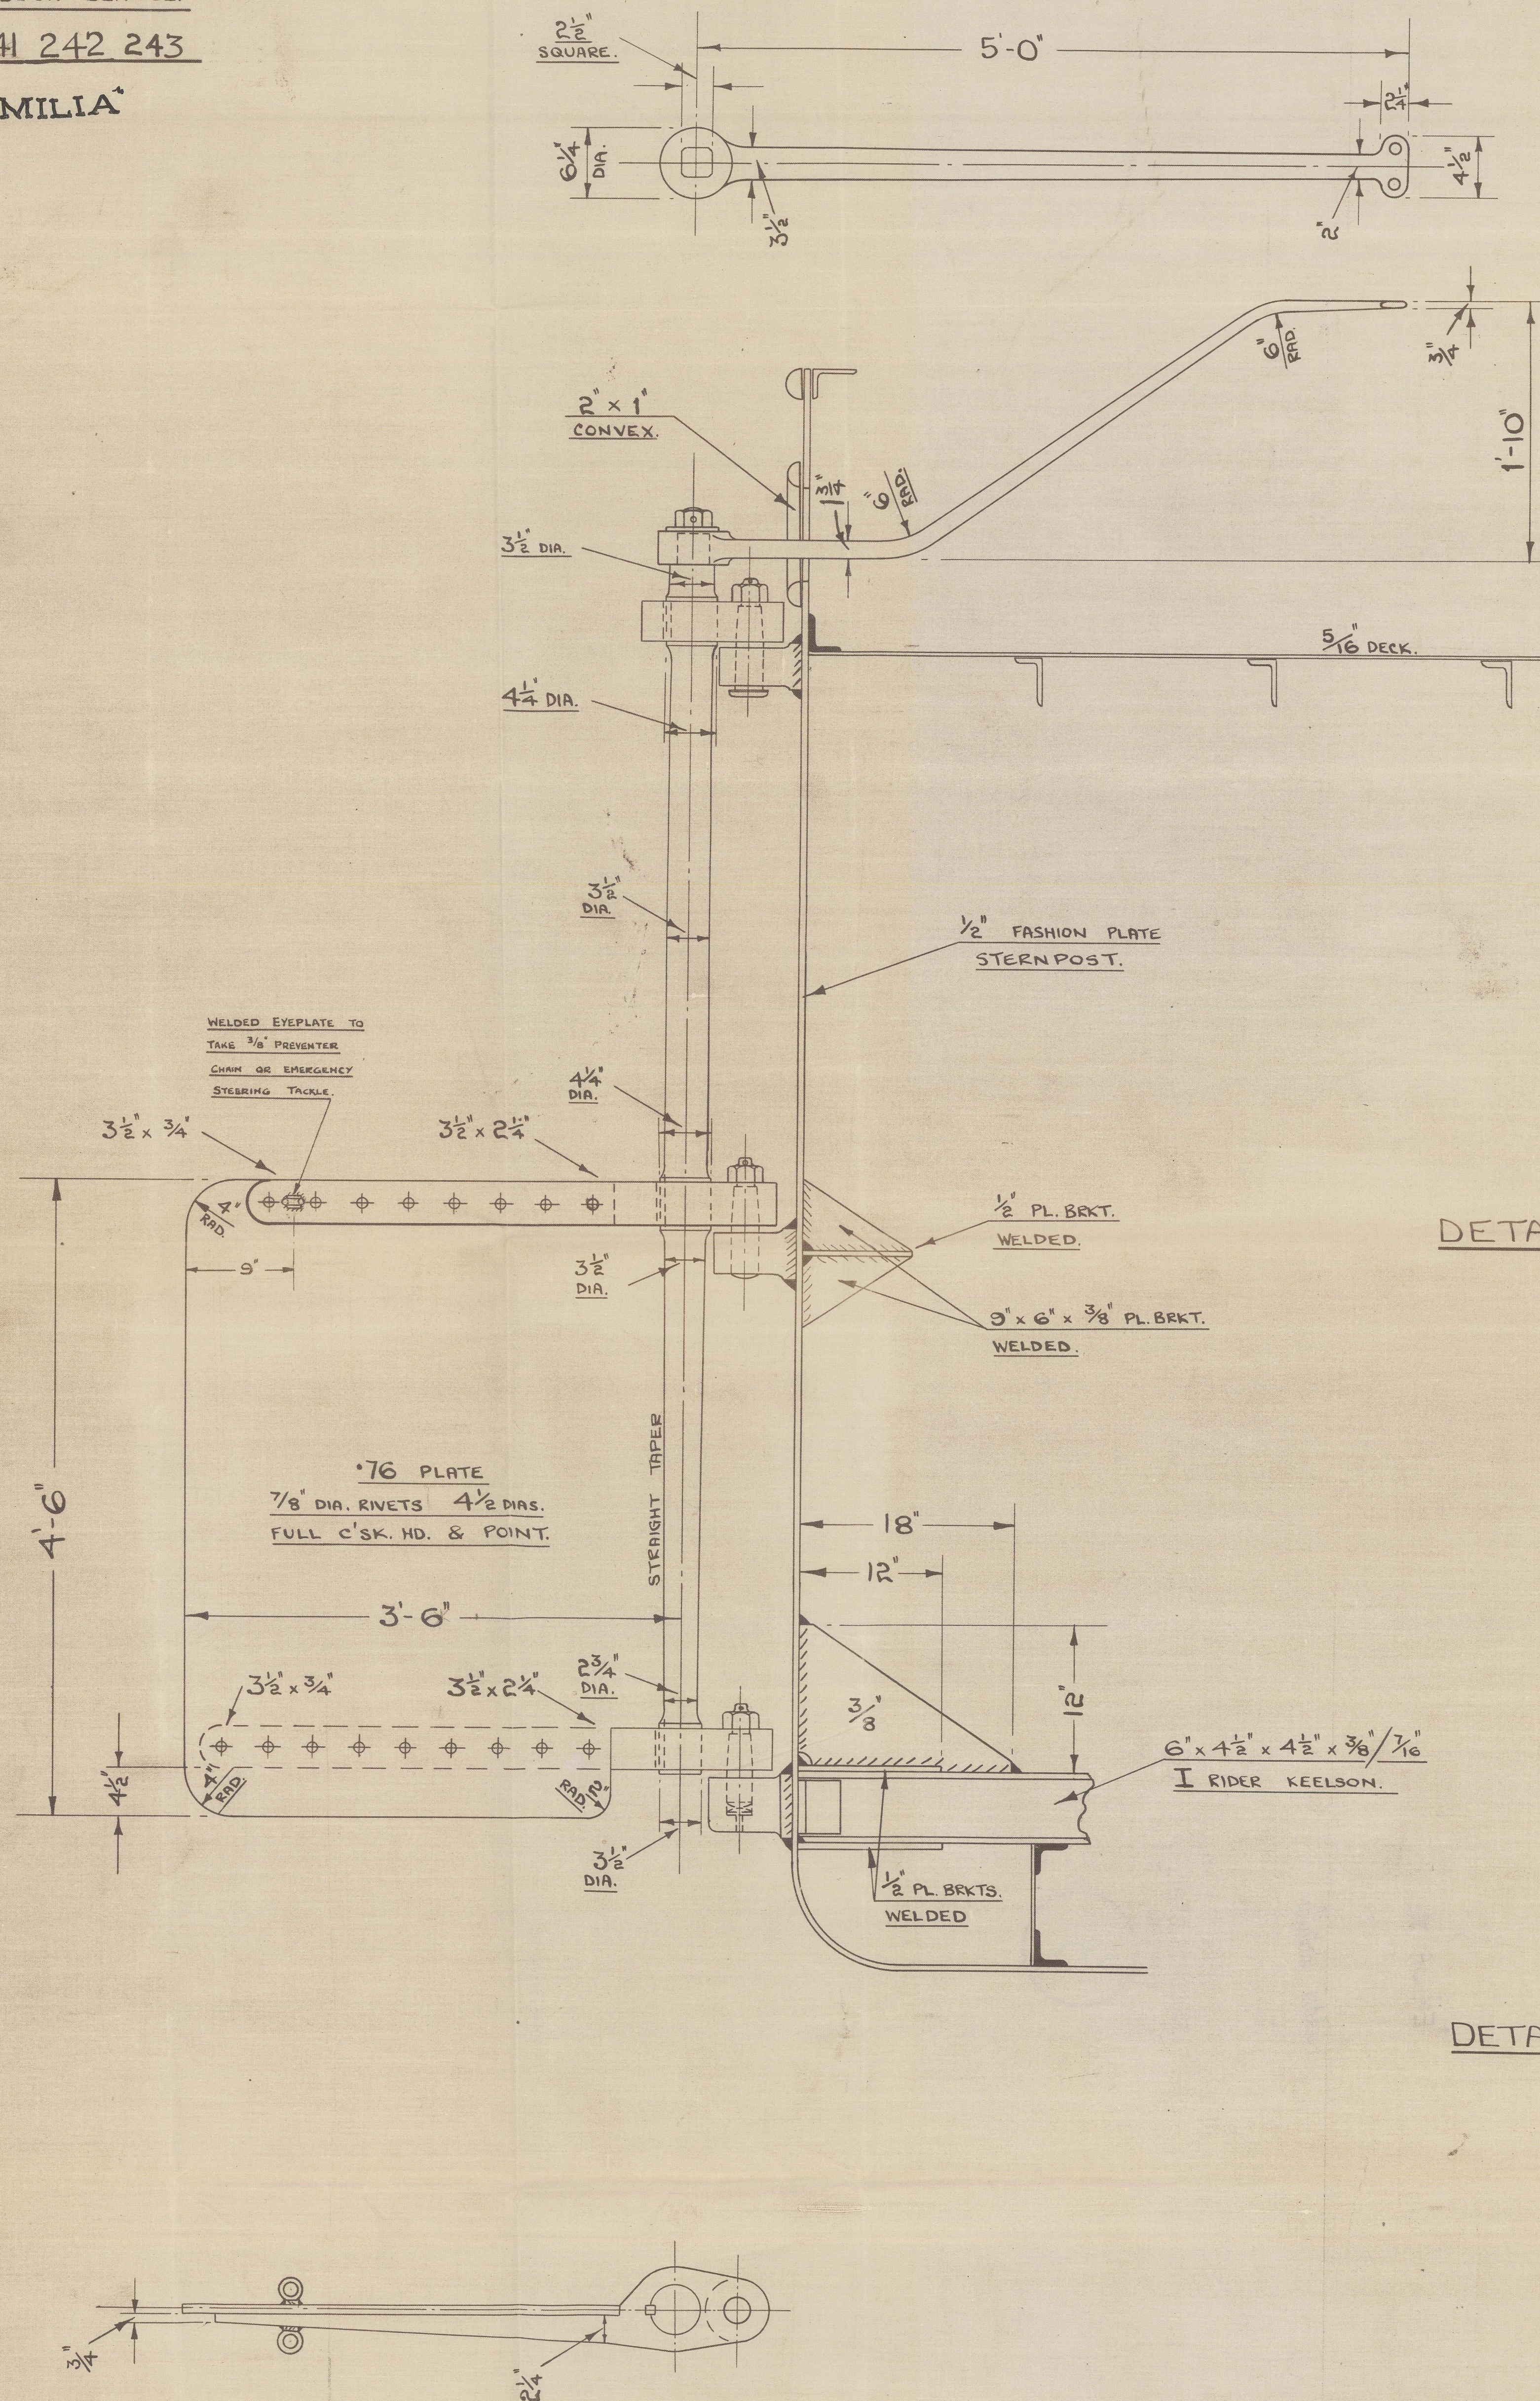


BARGES N^{os} 239, 240, 241 242 243

244, 245 "EMILIA"

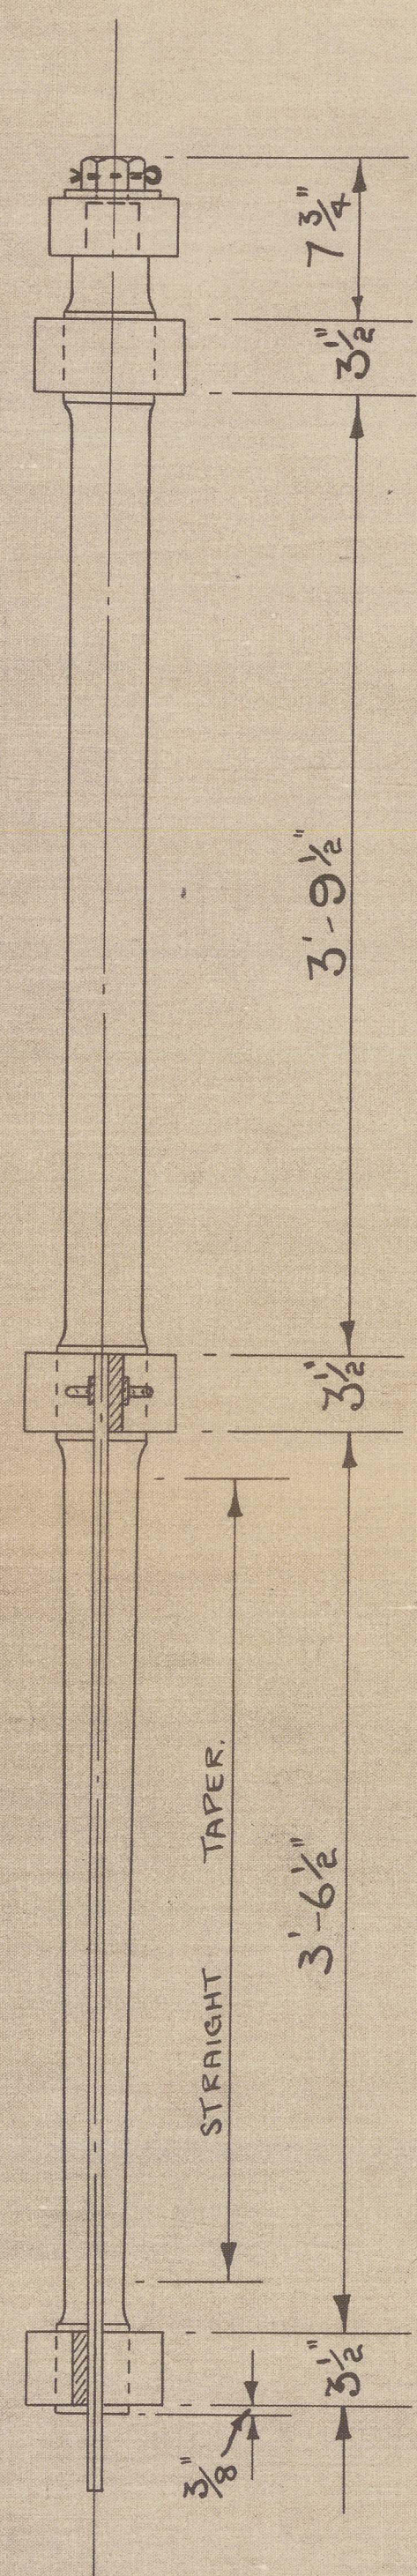

DETAIL OF TOP PINTLE.

DETAIL OF CENTRE PINTLE

DETAIL OF LOWER PINTLE.

WHITES SHIPYARD (SOUTHAMPTON)
LIMTED.
ITCHEN SOUTHAMPTON
ENGLAND.

DRAWN	W. J. Jones
DATE	8-11-47
TRACED	P. J. W. J.
DATE	10-6-48
CHECKED	
DATE	10-6-48

EMILIA 245.
SHIP
100A1 BARGE FOR RIVER
& HARBOUR SERVICE.
BARGE N° [REDACTED]

DESCRIPTION

RUDDER DETAILS.

SCALE

$1\frac{1}{2}" = 1'-0"$

$3" = 1'-0"$



Print no 4131.

10-12-47 MODIFIED TO LLOYDS EQUIVEMENTS:- BRKTS AT CR. PINTLE ADDED TILLER INCRD TO $1\frac{3}{4} \times 3\frac{1}{2}$
PRINT NUMBER
DRAWING NUMBER
3/239-48/47.

'EMILIA ★

Rudder details

RECORDS DEPT.,
LONDON

3

4610-4556110-646110



© 2021

Lloyd's Register
Foundation