



DOUW N° 111


LANGSDOORSNEDE EN DEKPLAN

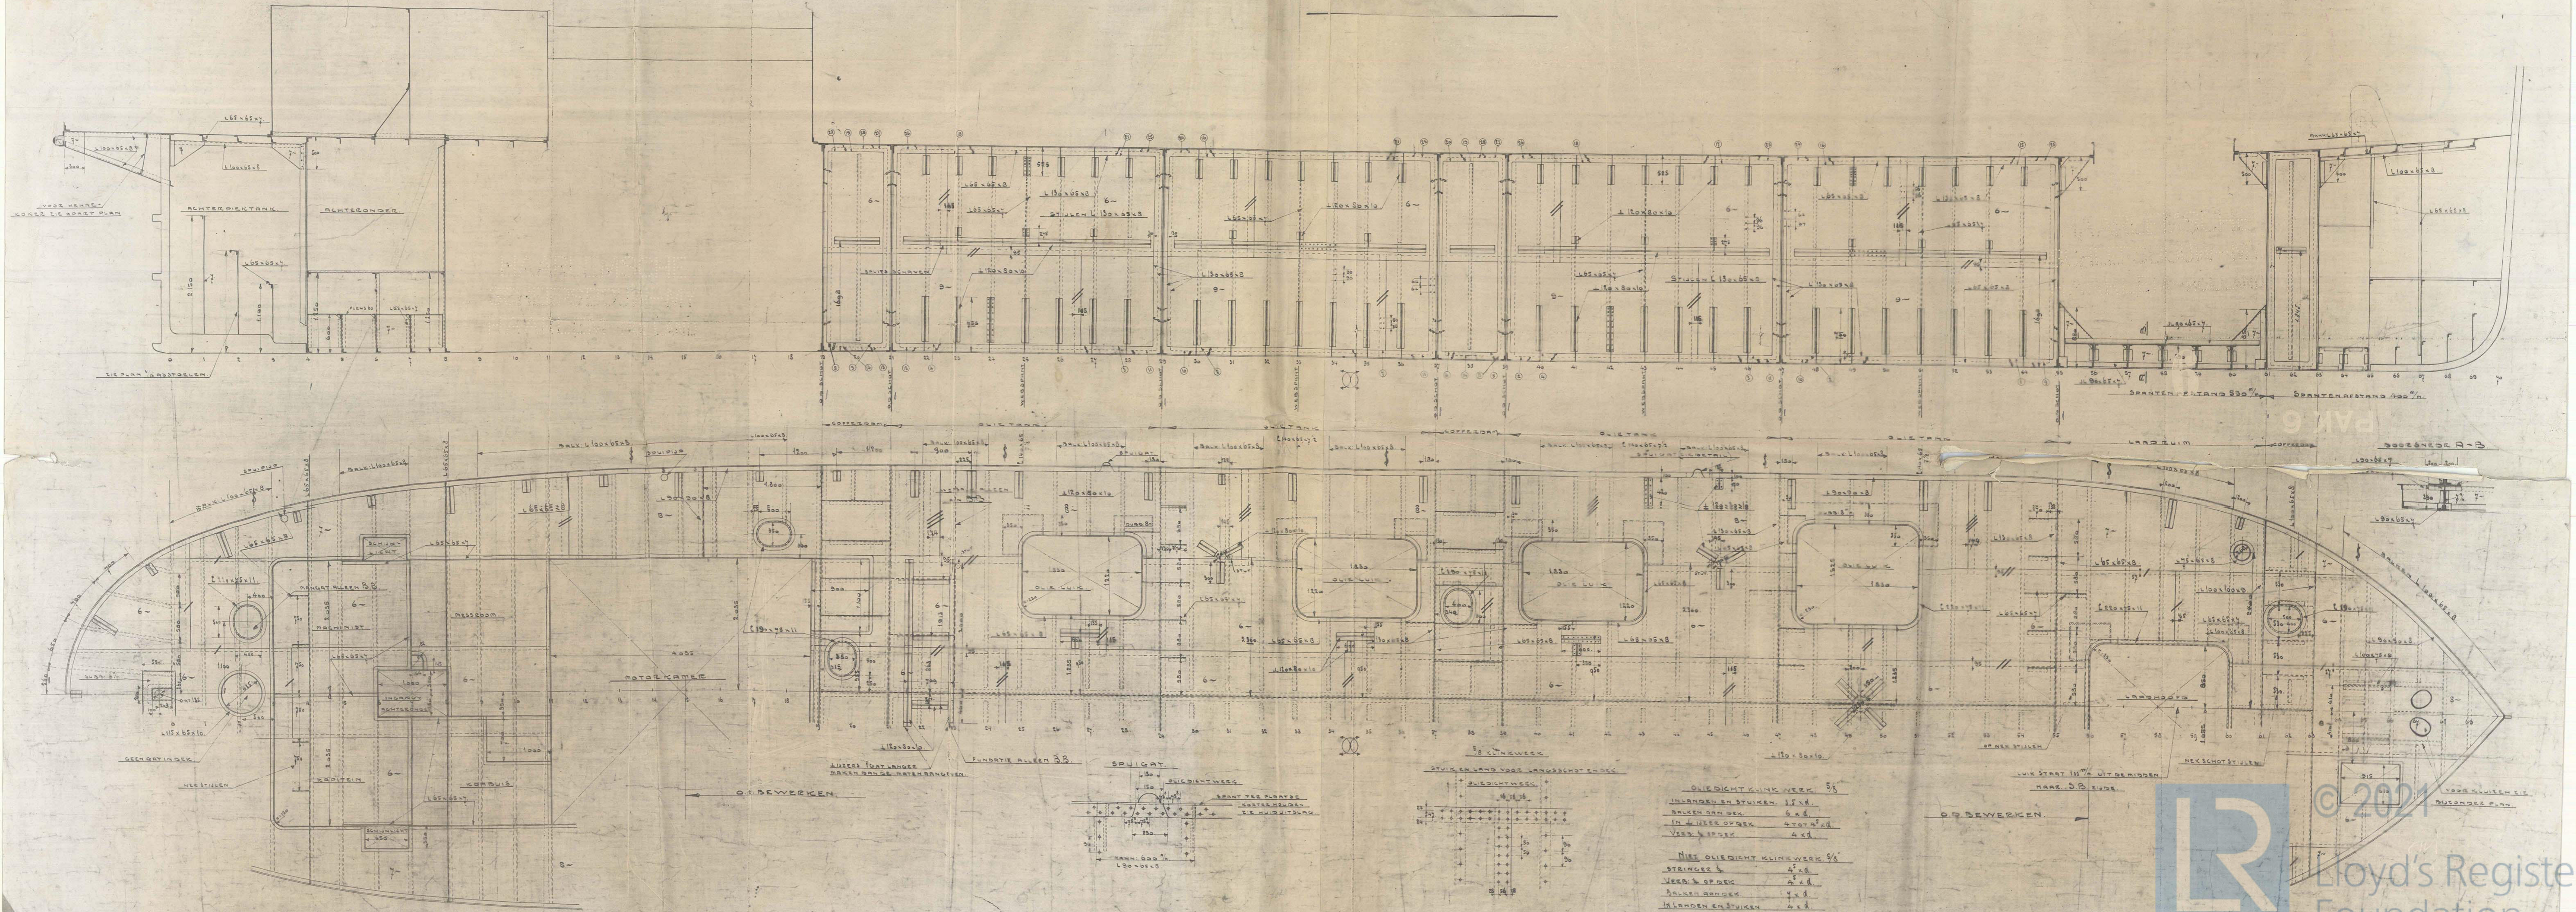

"SHELL 15"

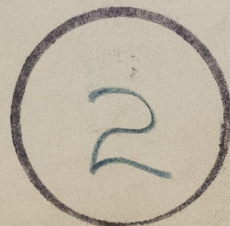

PROFILE & DKS.

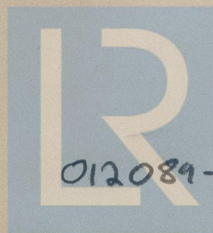

© 2021

Lloyd's Register  
Foundation

012089-012095-0251