
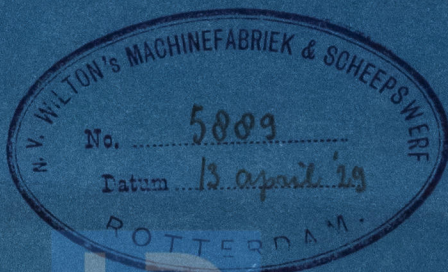


SWAN, HUNTER

Nº 1302

SCALE $\frac{1}{2}" = 1'-0"$

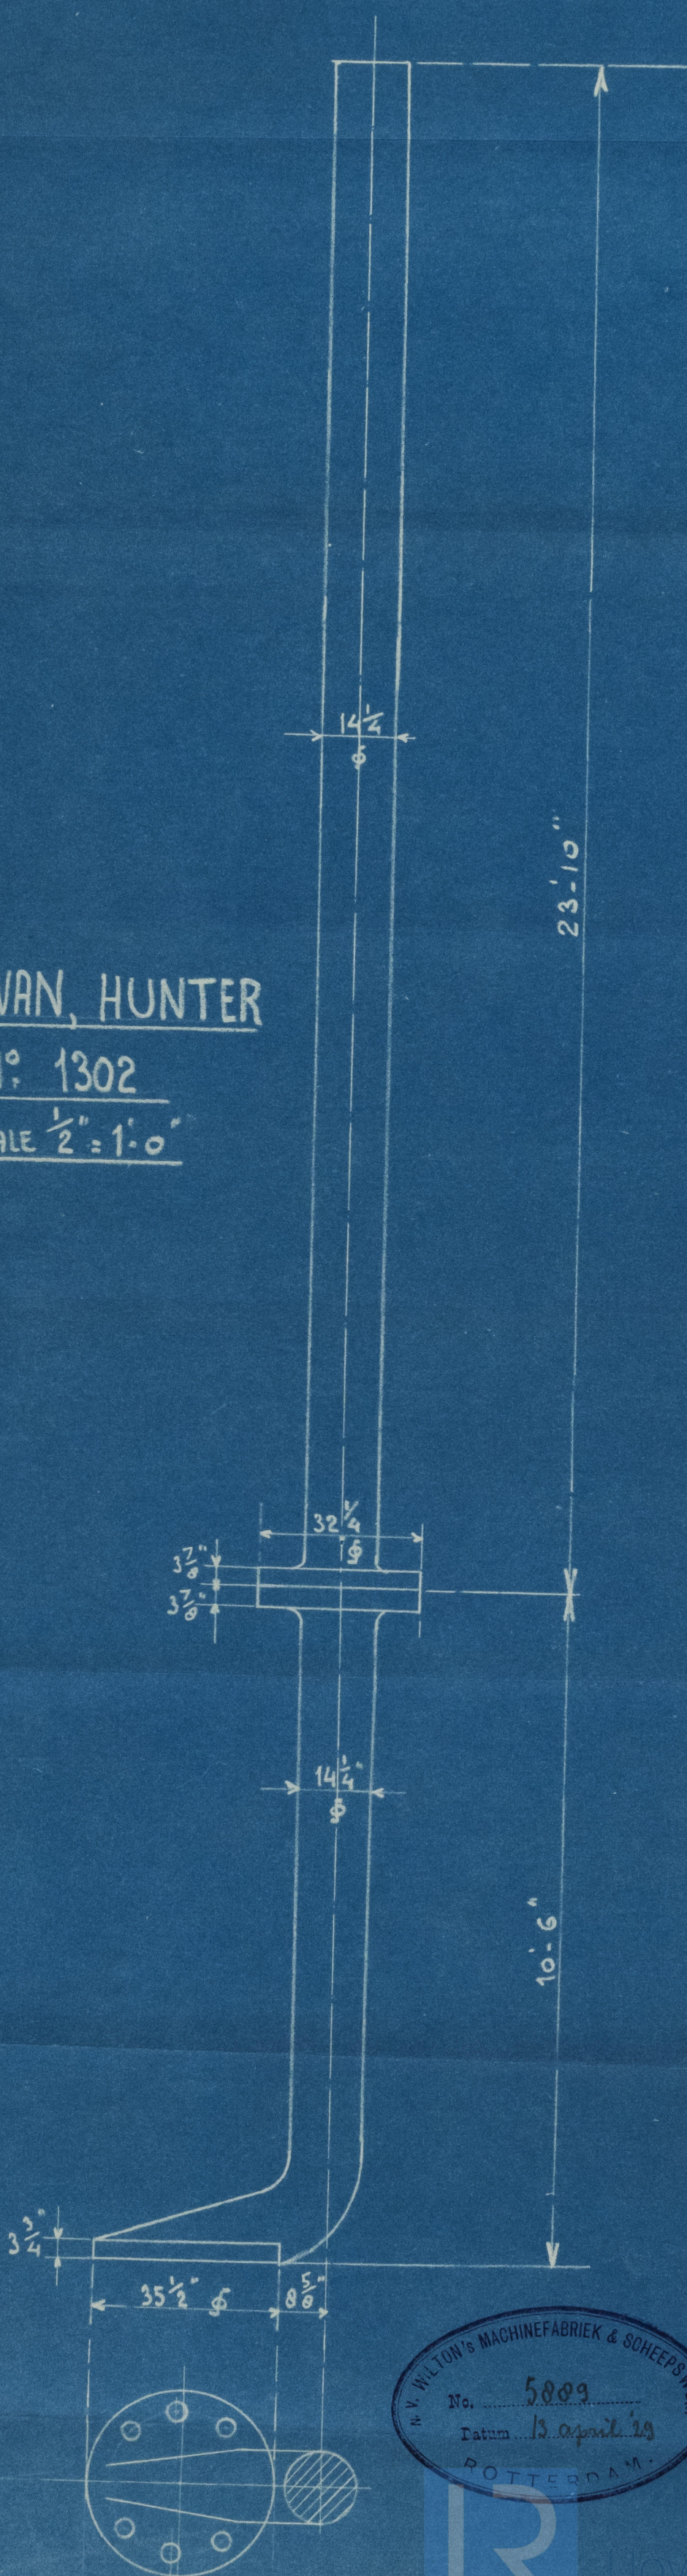

Lloyd's Register
Foundation