




Offi

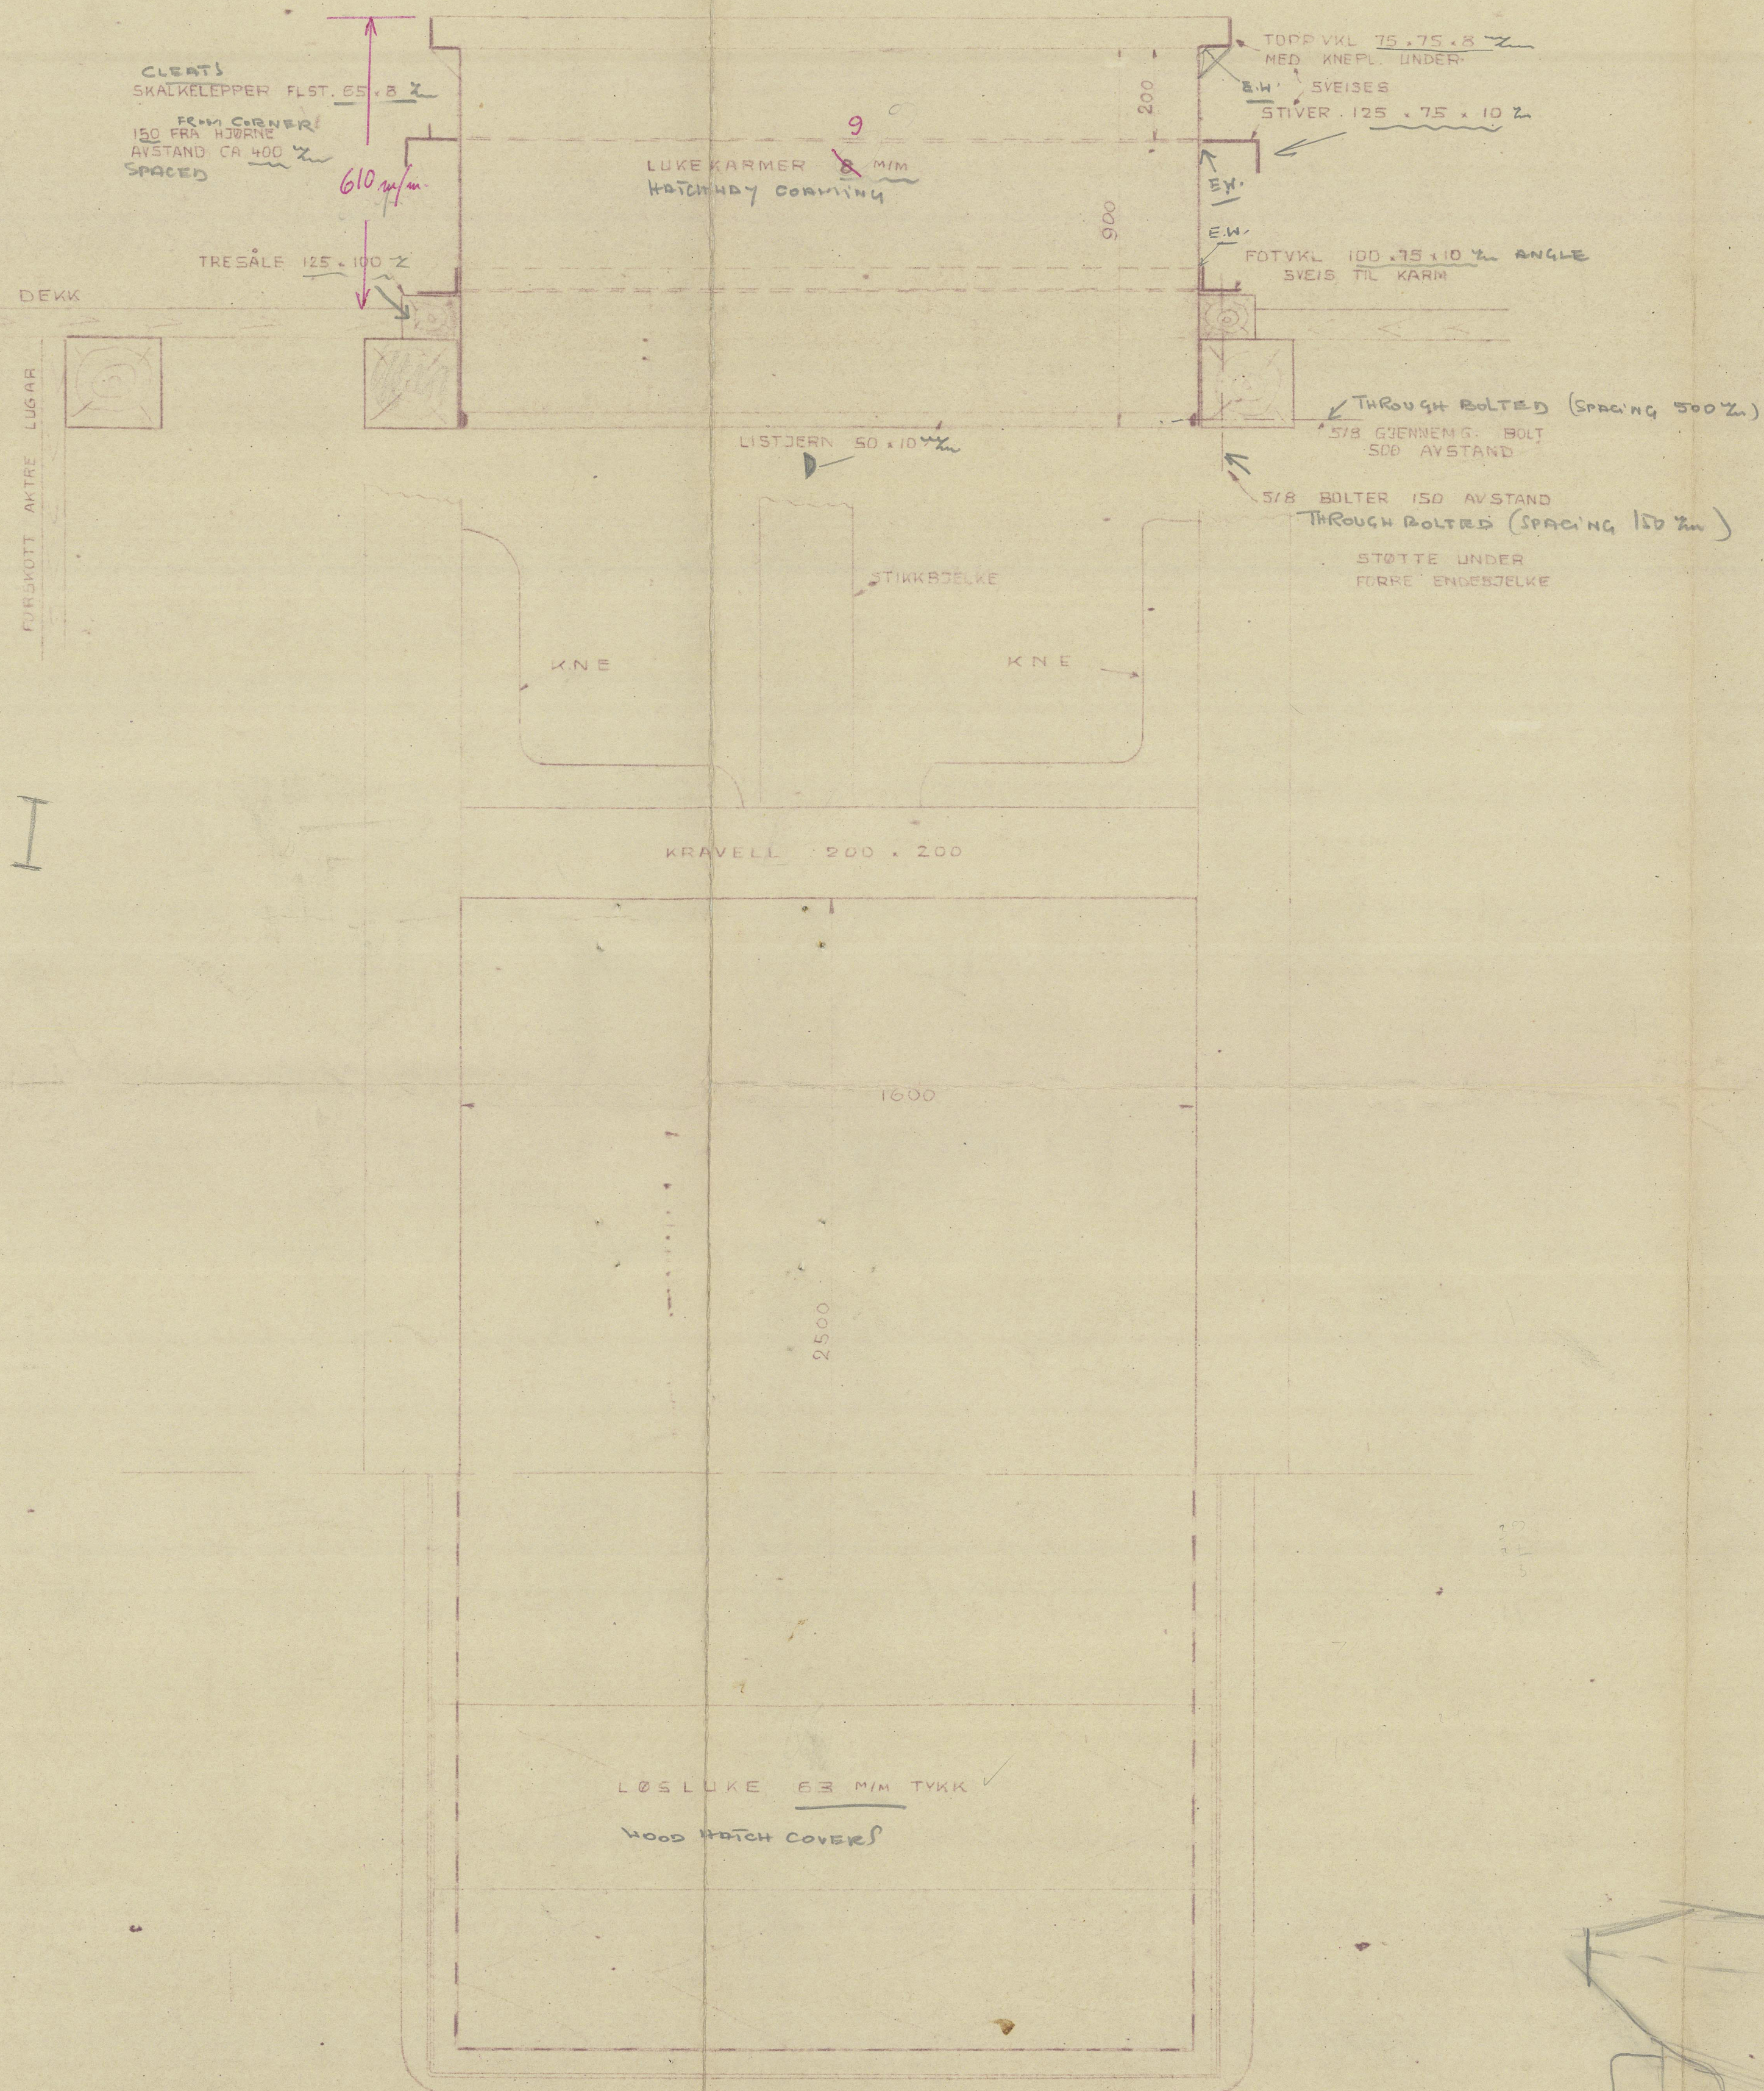

LUKE PÅ AKTERDEKK
No. 2 HATCHWAY

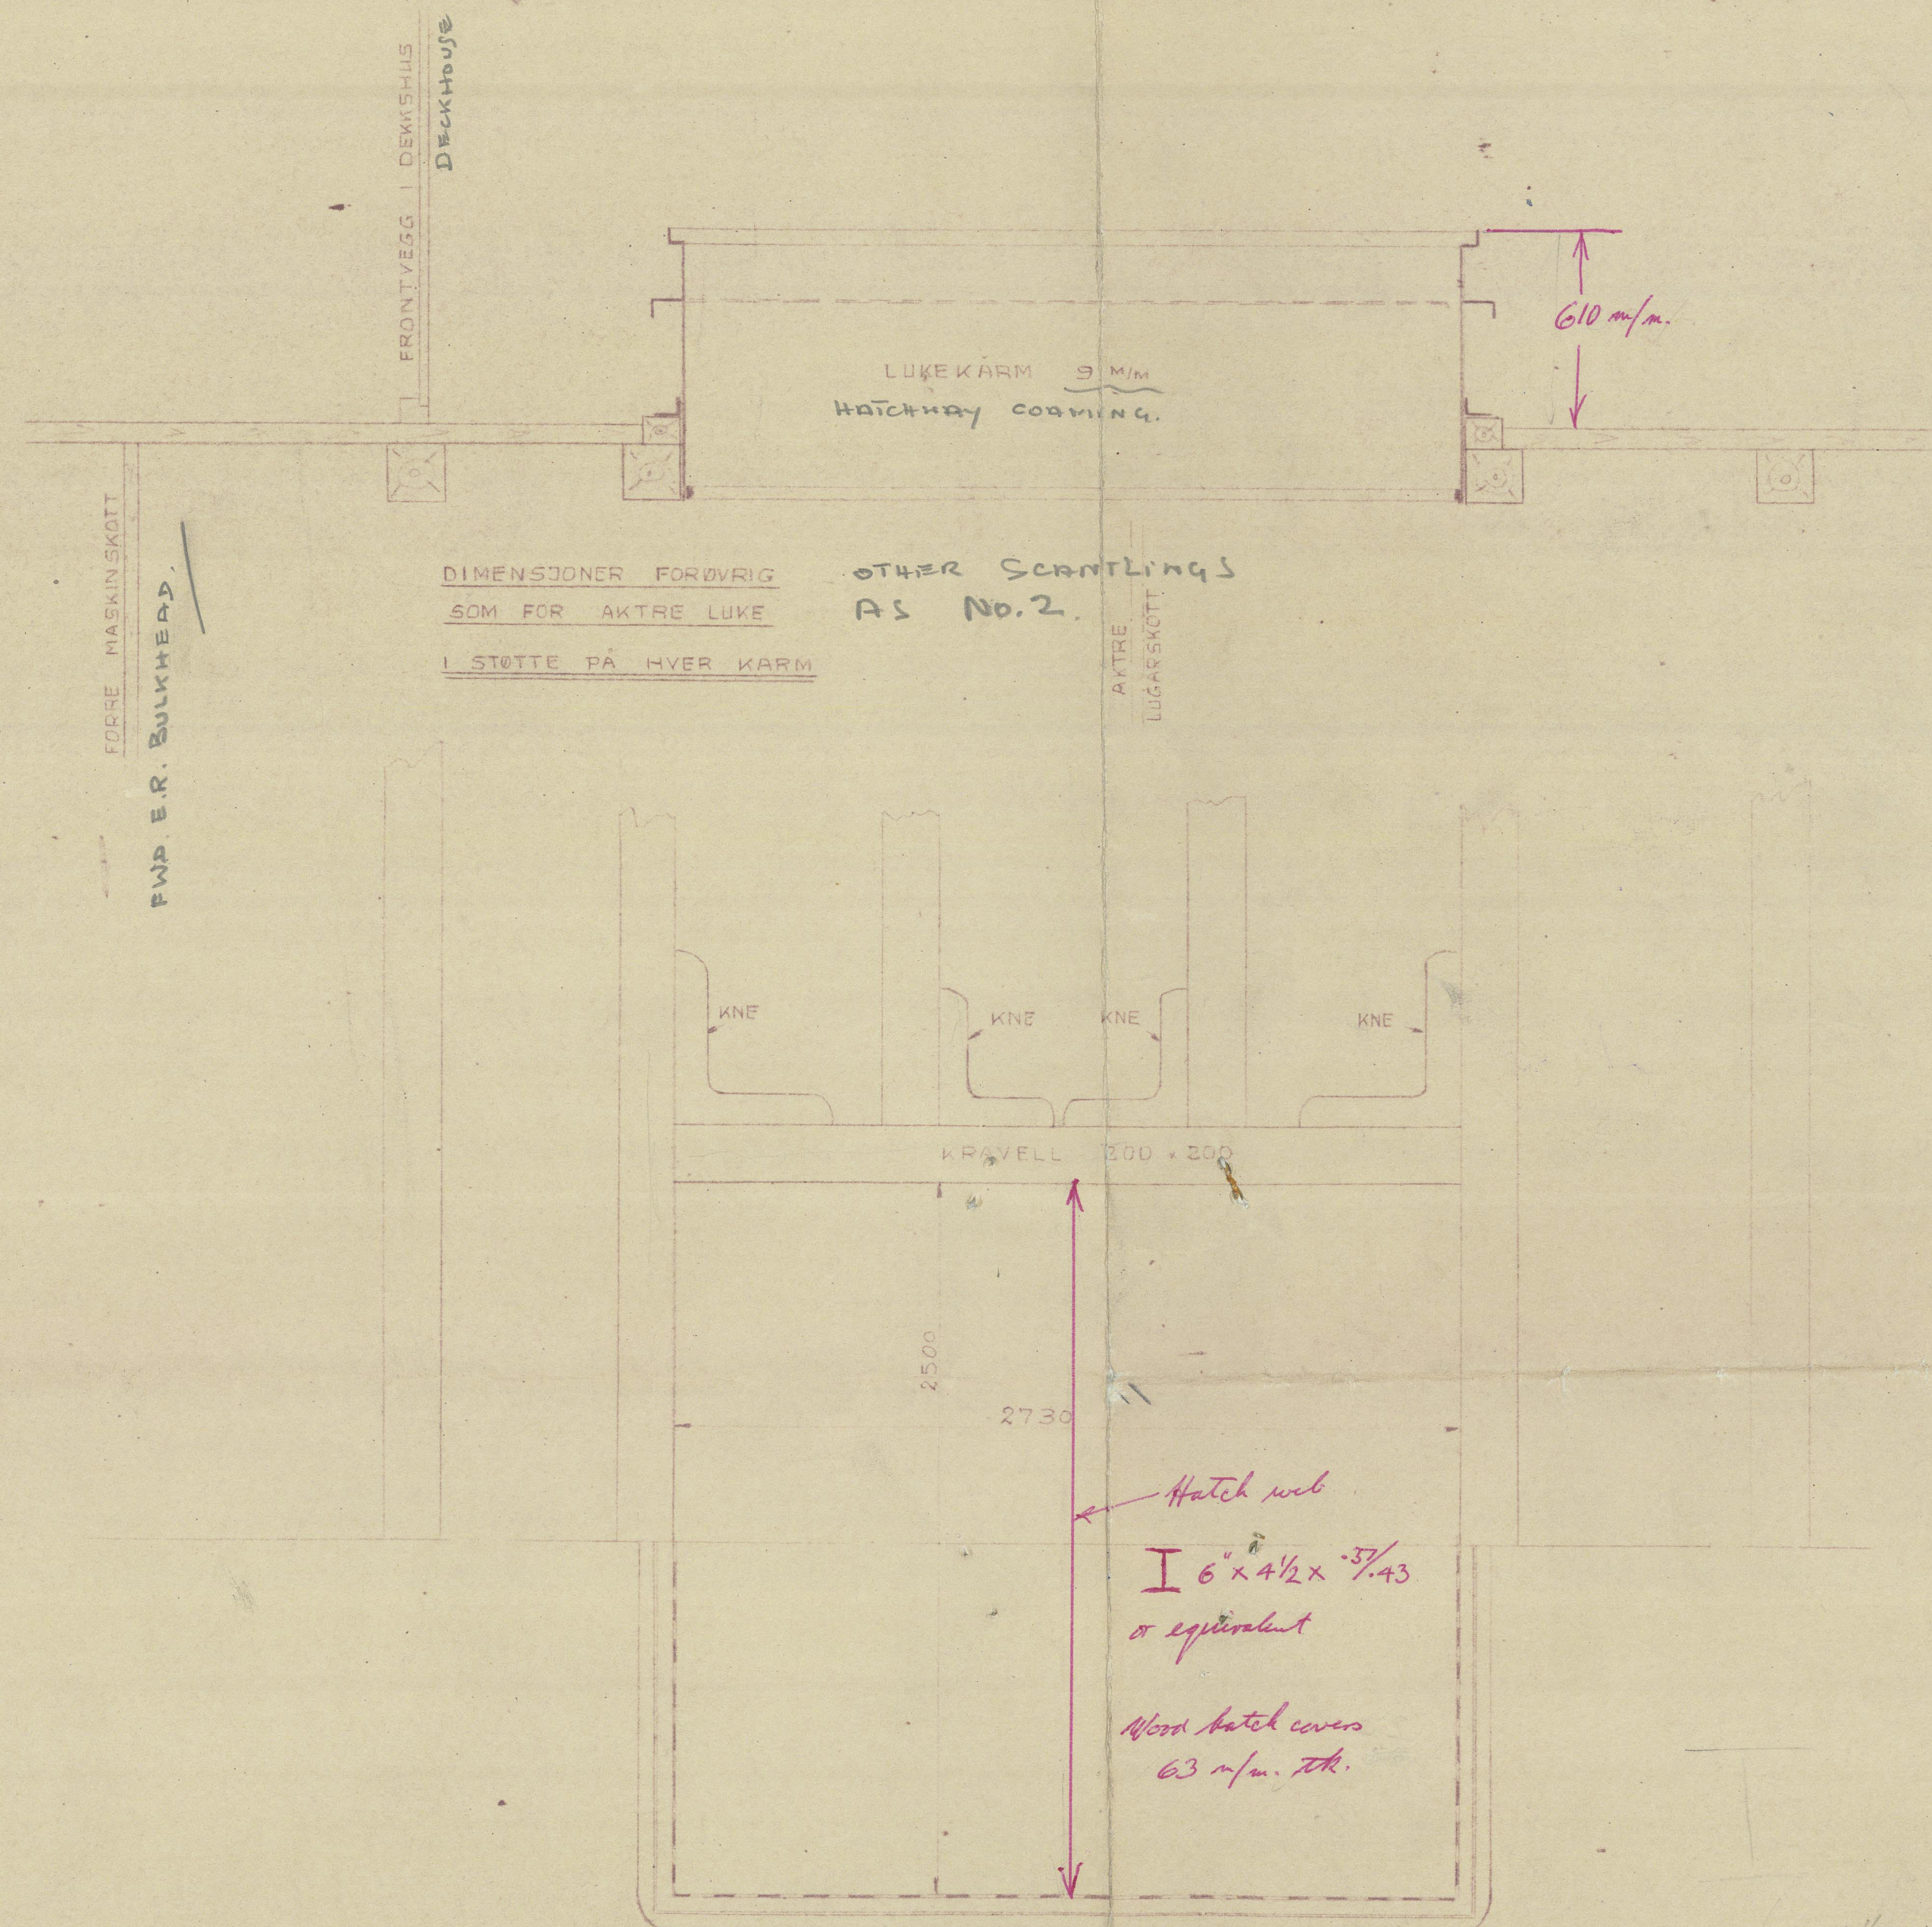

No. 1 HATCHWAY
LUKE PÅ FORDEKK

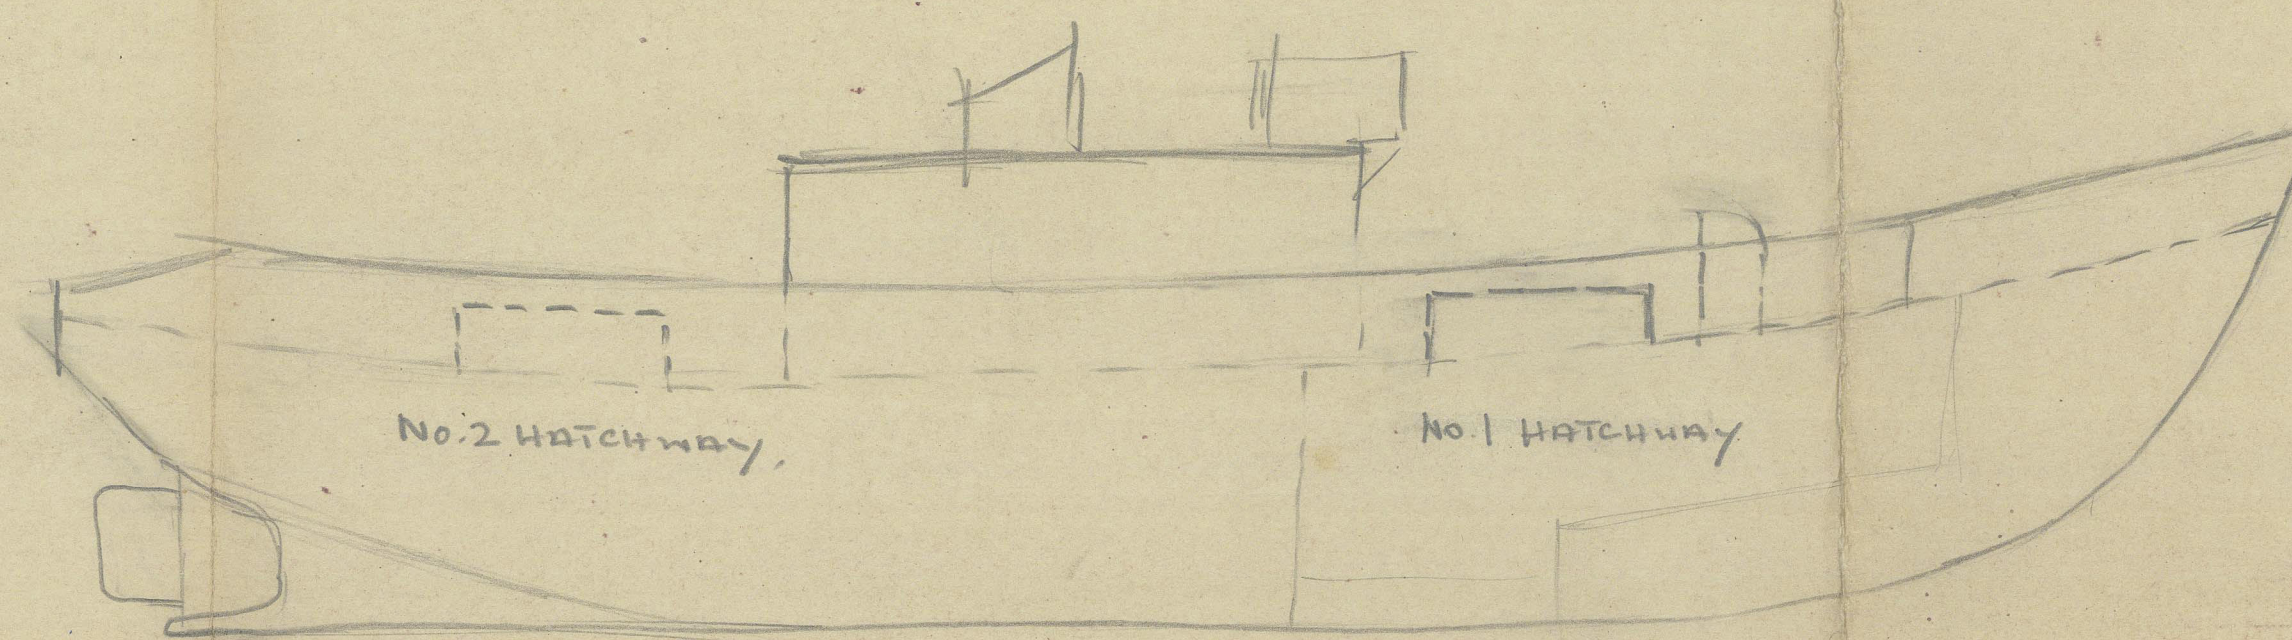

5/3/53

M.S. "SANTO" Hatchways
Osl. nrt. 7490

LASTELUKER

1:20 1:1

18/2-53