


S.S. "TERUTAMA MARU"
GENERAL ARRANGEMENT
SCALE 1/16 = 1'-0" (1/192)

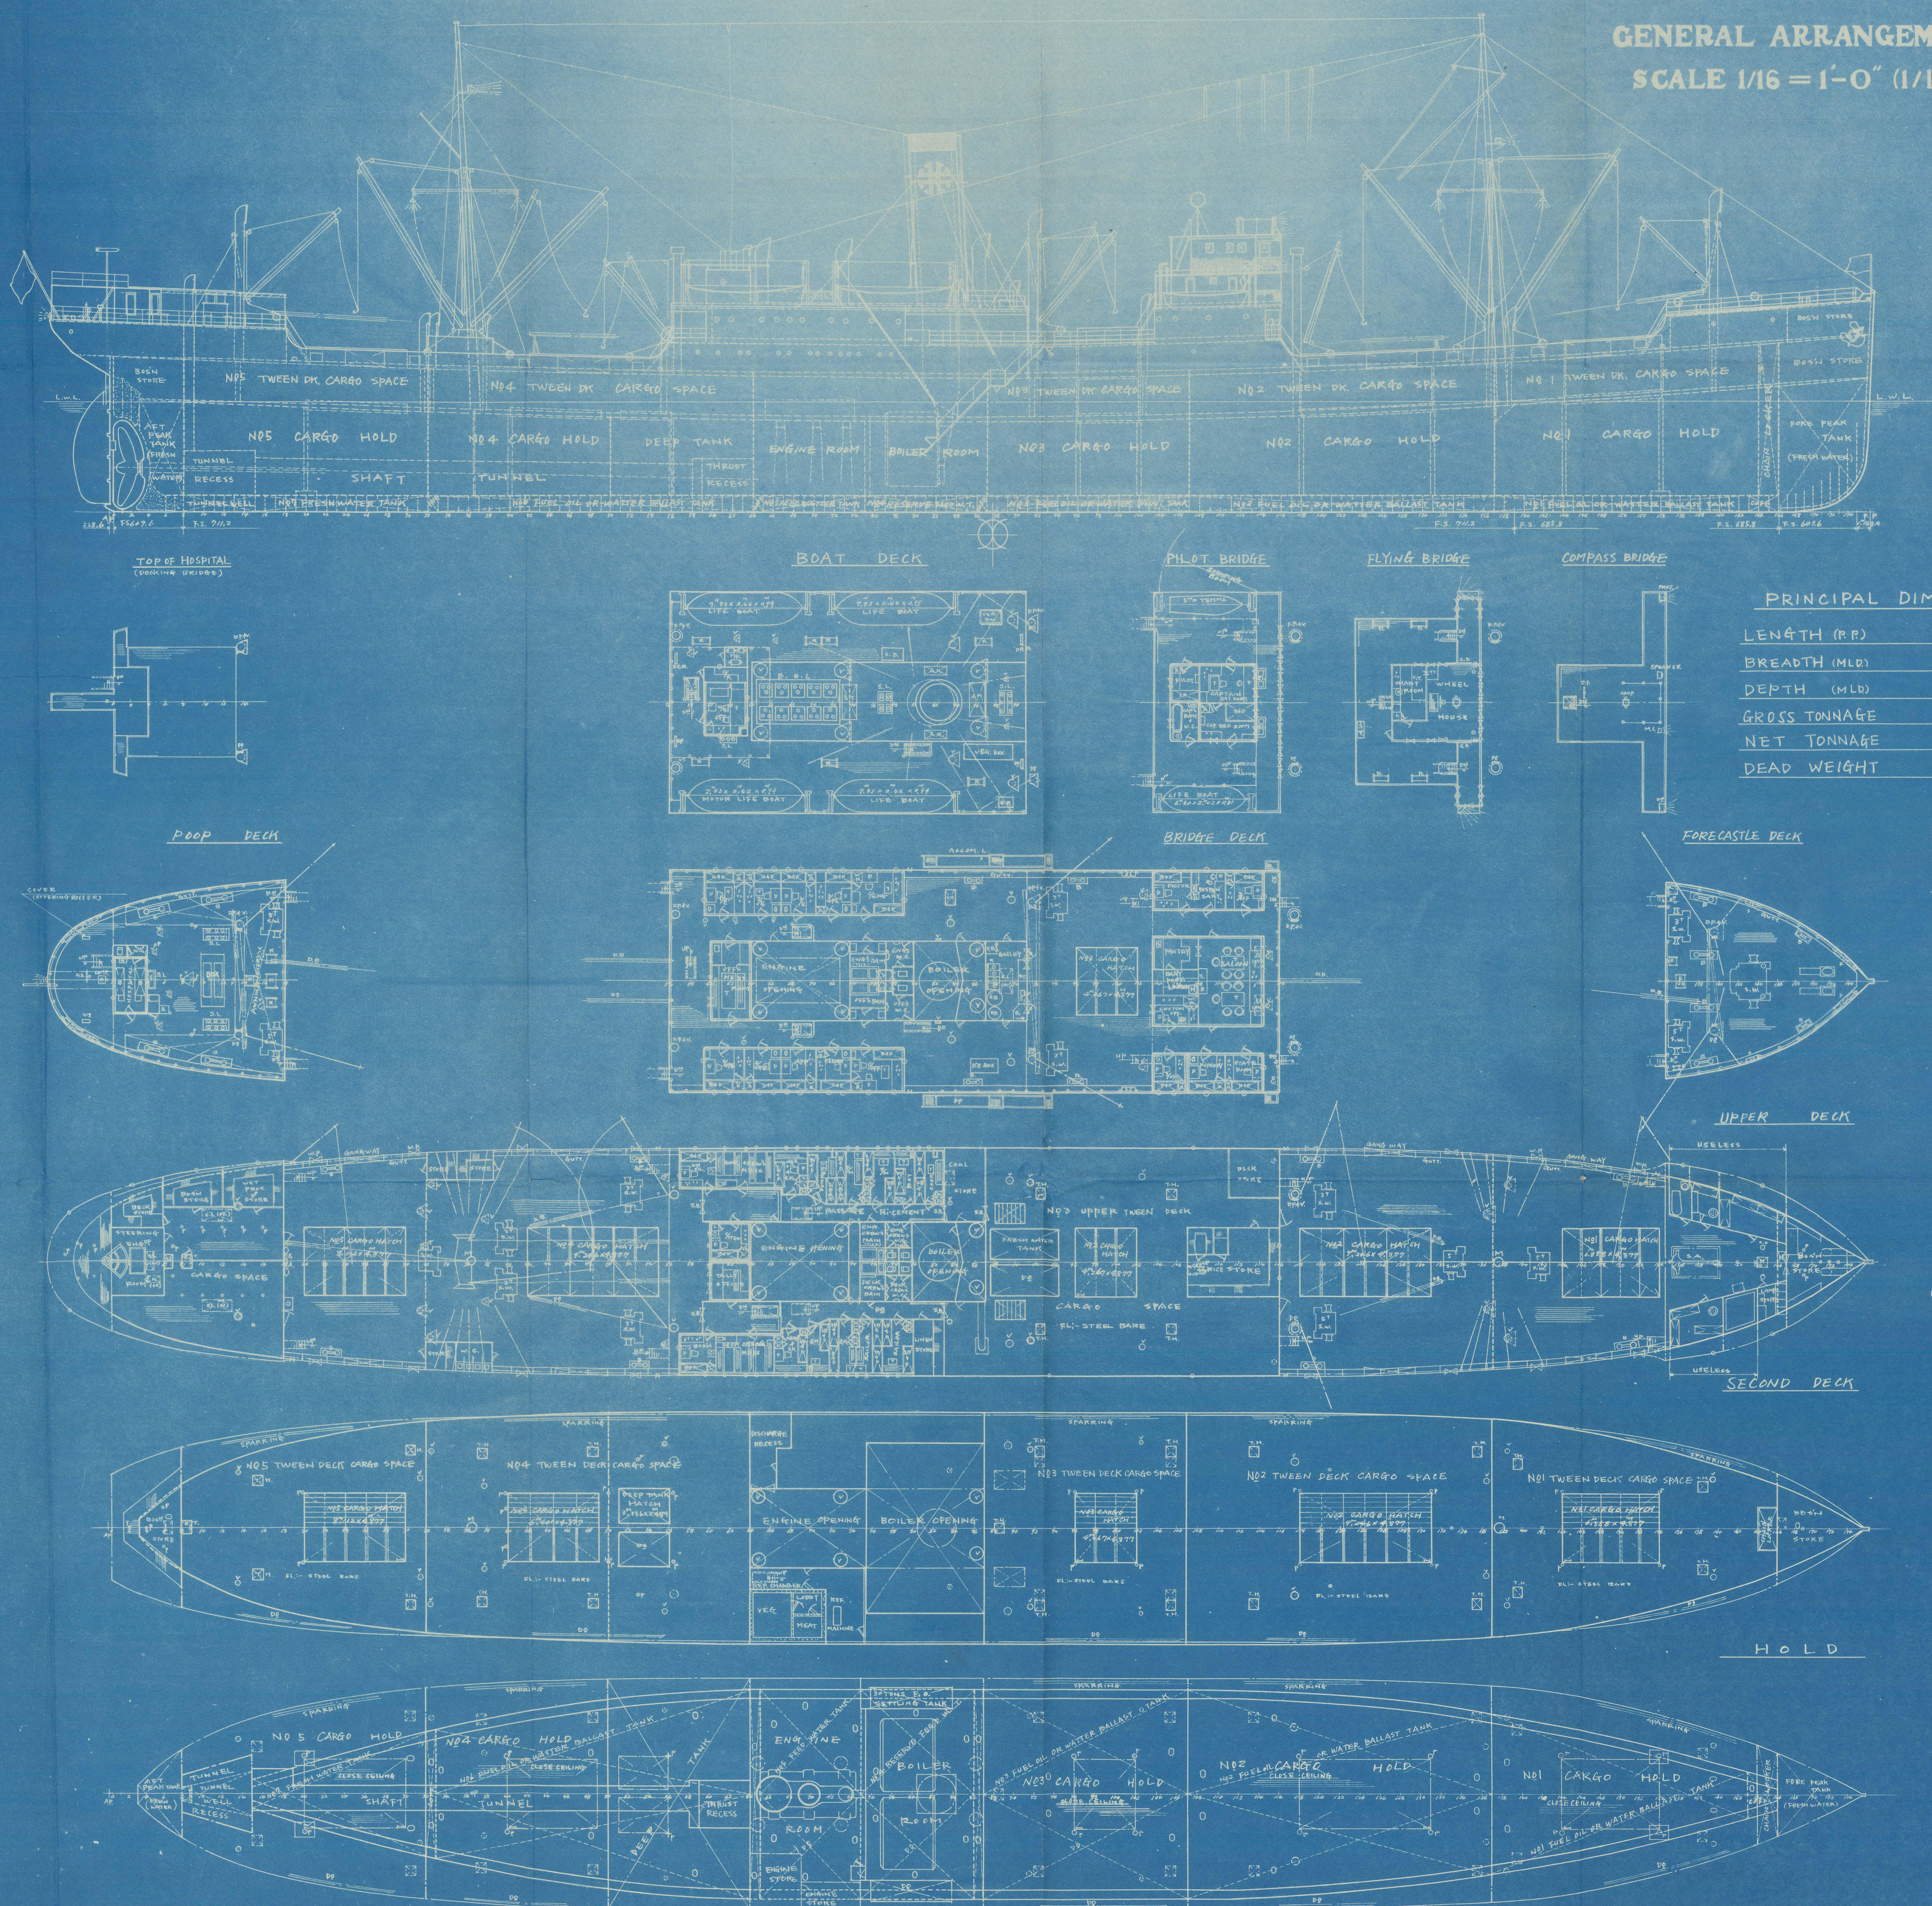

PRINCIPAL DIMENSIONS	
LENGTH (R.P.)	123.444
BREADTH (MLD)	16.383
DEPTH (MLD)	9.525
GROSS TONNAGE	5639.04
NET TONNAGE	3392.72
DEAD WEIGHT	8770

TERUTAMA MARU

GENERAL
ARRANGEMENT

No. 101 No. 101

1/2

Shigeo
S. Minato
MARCH 31 1952
221117
SH 27-304

TO LLOYD

TERUTAMA MARU

GENERAL
ARRANGEMENT

Kob. rept. No. 701.

SCALE

1/92

[Signature]

S. Matsui

S. Minato

T. Nakamura

MARCH 31 1952

221117

SH27-304

海軍局



神戸市生田區海岸通三番地
玉井商船株式会社



Lloyd's Register
Foundation

012273-012278-0003 012273-012278-0003