
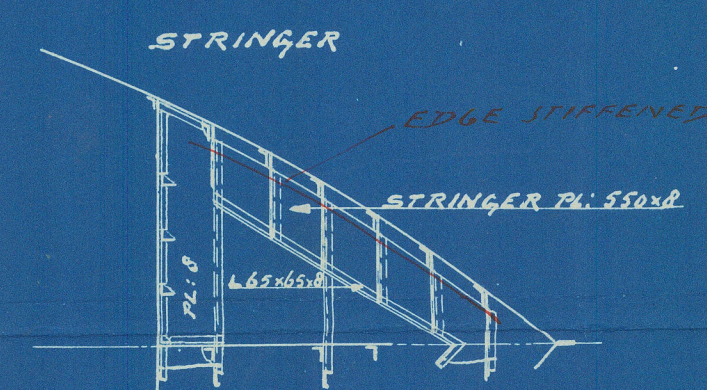
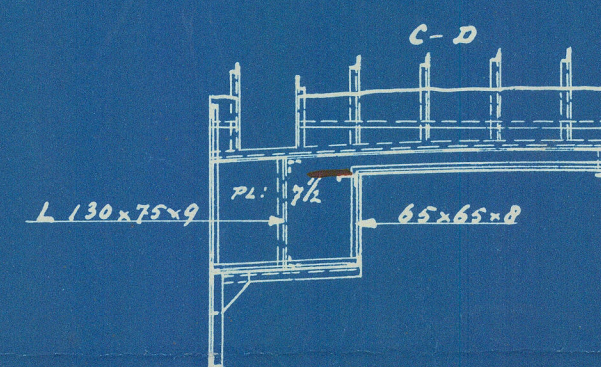


BAKDEK


WERF JAN SMIT CZ.

ALBLASSERDAM

HOLLAND

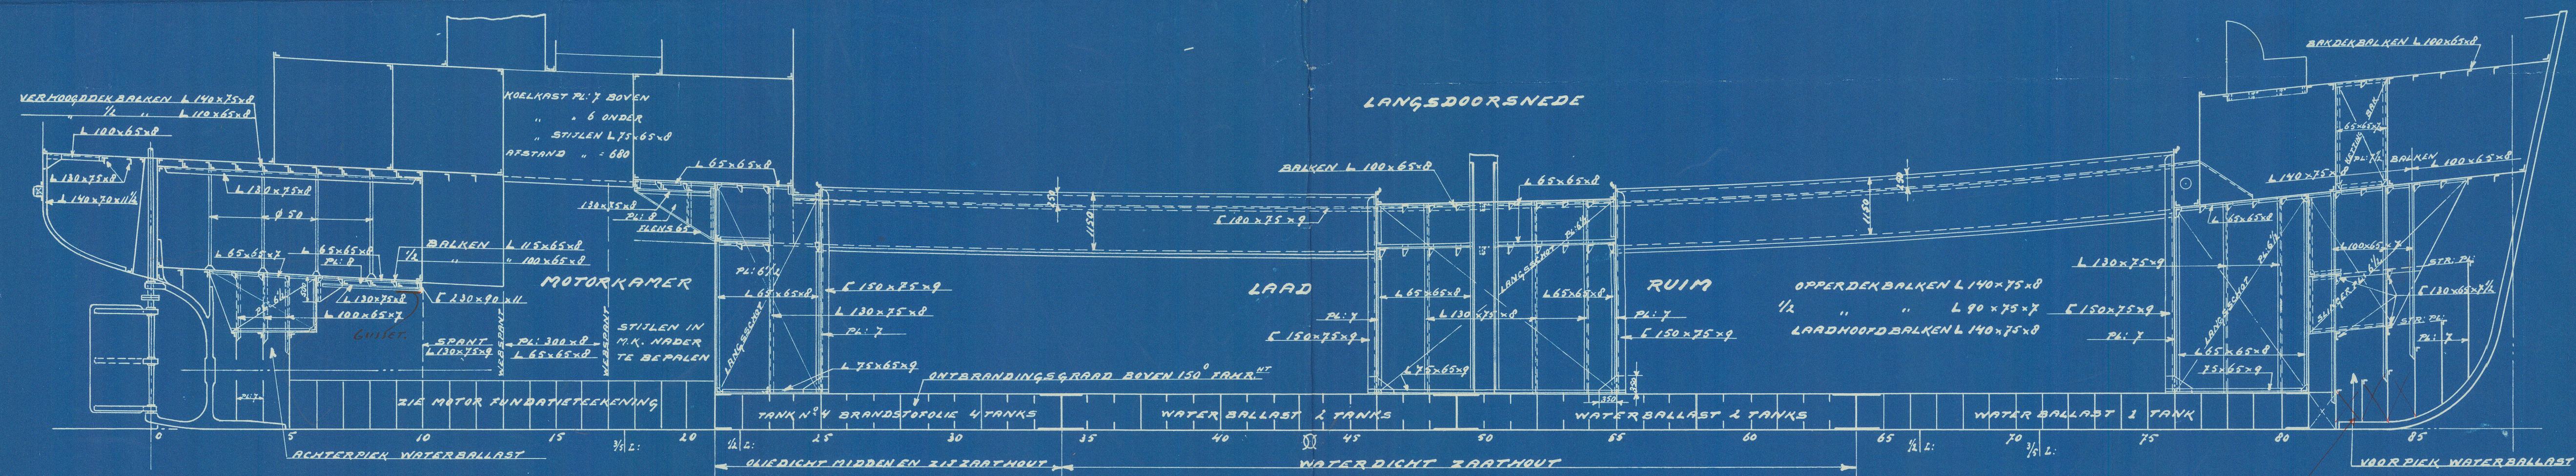

VERZONKEN DEK

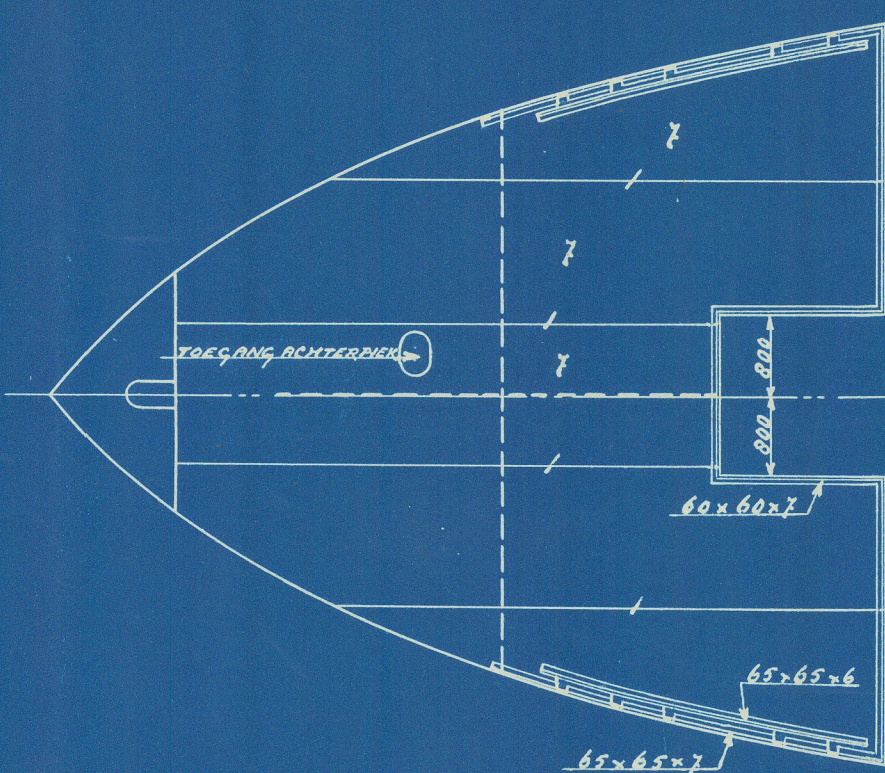

7.9.32



WERF JAN. SMIT 62

523

Kentish Coast. No. 27040

PROFILE & DECKS.

(2)



© 2021

Lloyd's Register  
Foundation

012306-012314-0202