
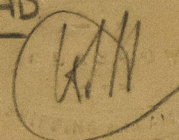



SHIPBUILDING CORPⁿ (TYNE BRANCH)

N^o 20-22-23-24-25-26

CONNECTION OF FLOORS TO C.L. BHD

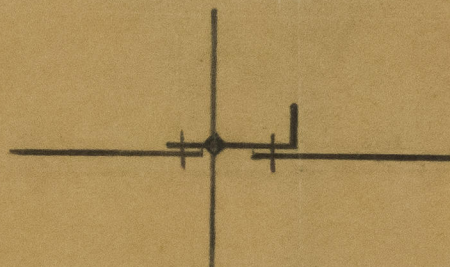

14.3.45

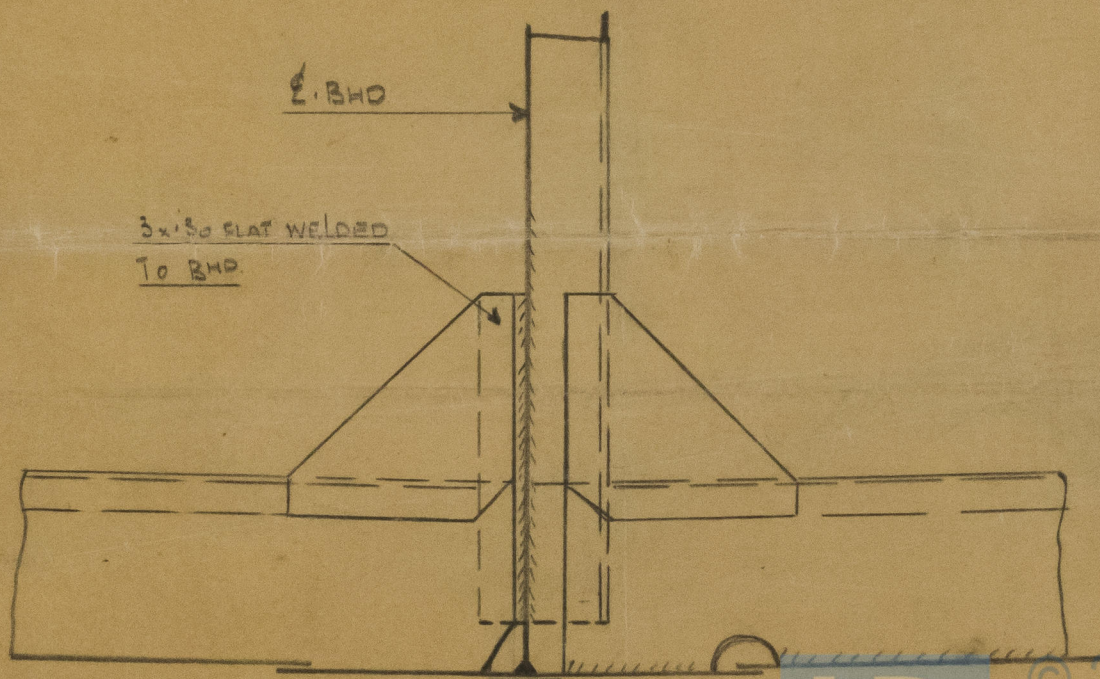

© 2021

Lloyd's Register
Foundation