


SELF-PROPELLED BUNKERING LIGHTER.

DIMNS: 117'-7" B.P. x 18'-6" MLD. x 8'-0" MLD.

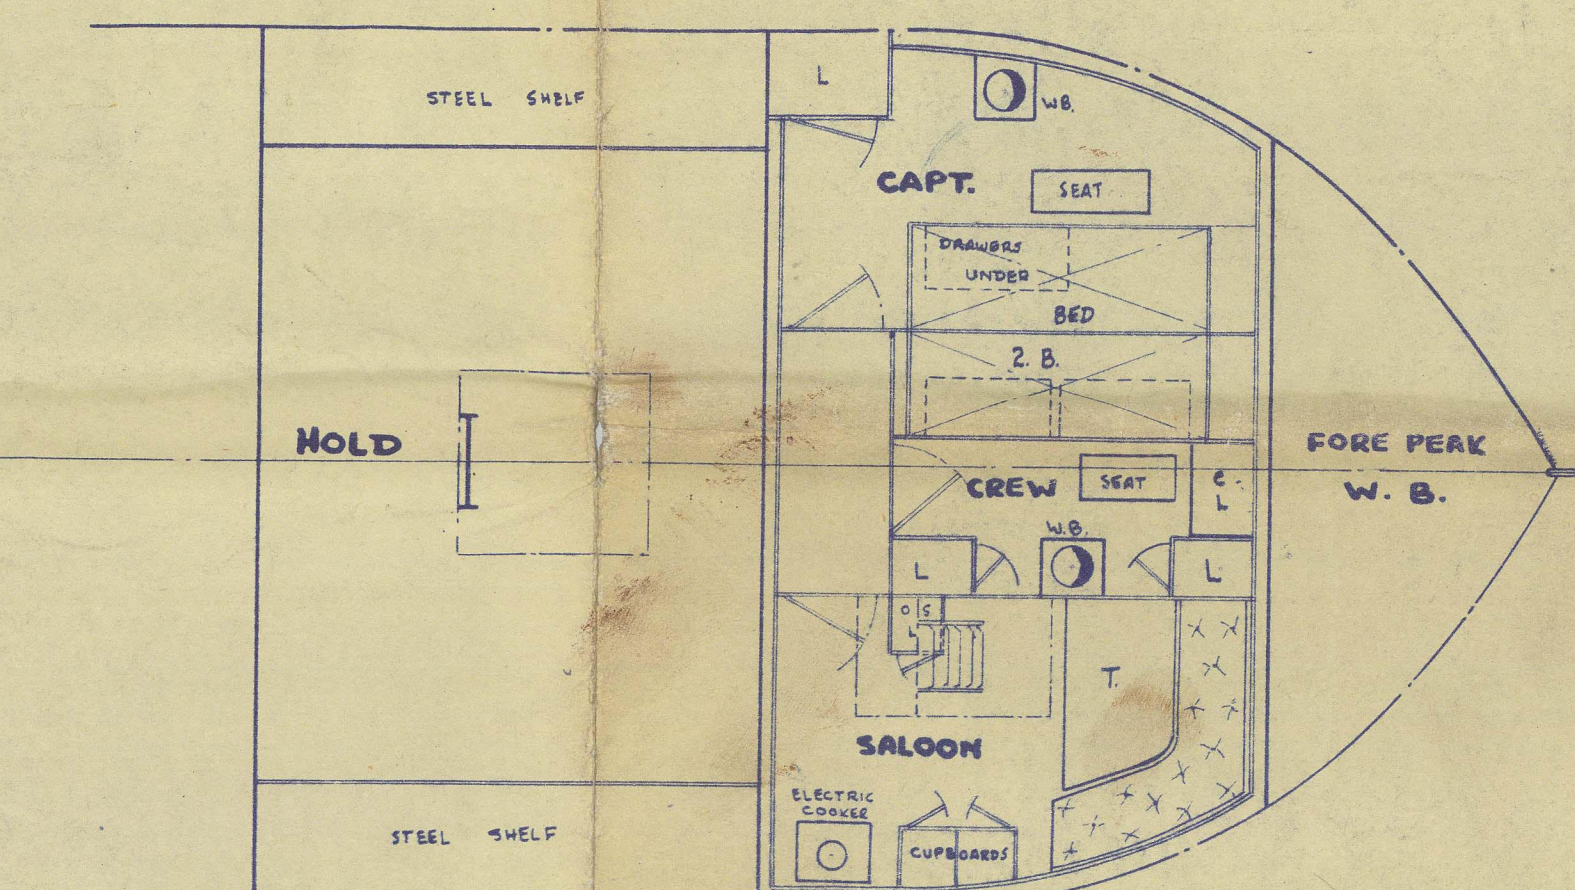

RICHARD DUNSTON LTD.  
SHIPBUILDERS,  
THORNE, YORKSHIRE.

DRAWN BY **ARC.** DATE **28-9-64**  
TRACED BY DATE  
CHECKED BY DATE  
REVISIONS  
No. DATE PARTICULARS

This Drawing and the Information it contains are the Property of RICHARD DUNSTON LTD. It is not to be Traced, Copied or Published without their Written Consent, nor is the Information thereon to be misused in any way.

YARD NO **T. 910** DRG. NO **5530/3**

TITLE:— **GENERAL ARRANGEMENT**

SCALE:— **1/4" TO ONE FOOT**

012412 - 012422 - 0062



"ONWARD PIONEER"




RICHARD DUNSTONS LTD.

YARD No 910

HULL T.E. REPORT No 61827.

GENERAL ARRANGEMENT

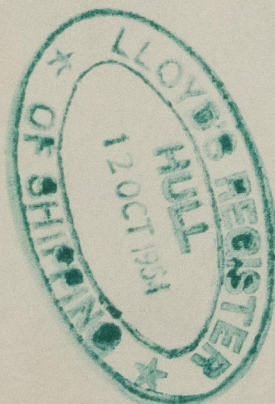

RECORDS DEPT.  
LONDON.



© 2021

Lloyd's Register  
Foundation

012412 - 012422-0062