

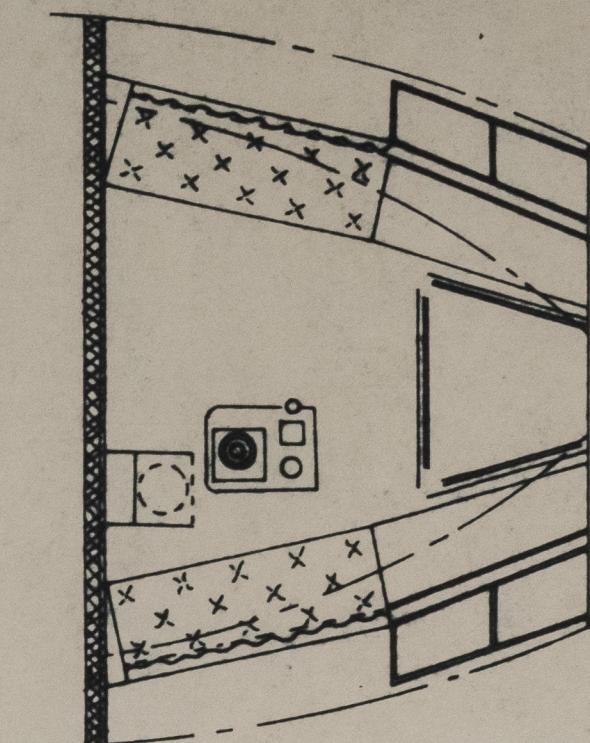


AFT CABIN.

NOTE—ENTRANCE TO FORWARD CABIN
IN WHEELHOUSE

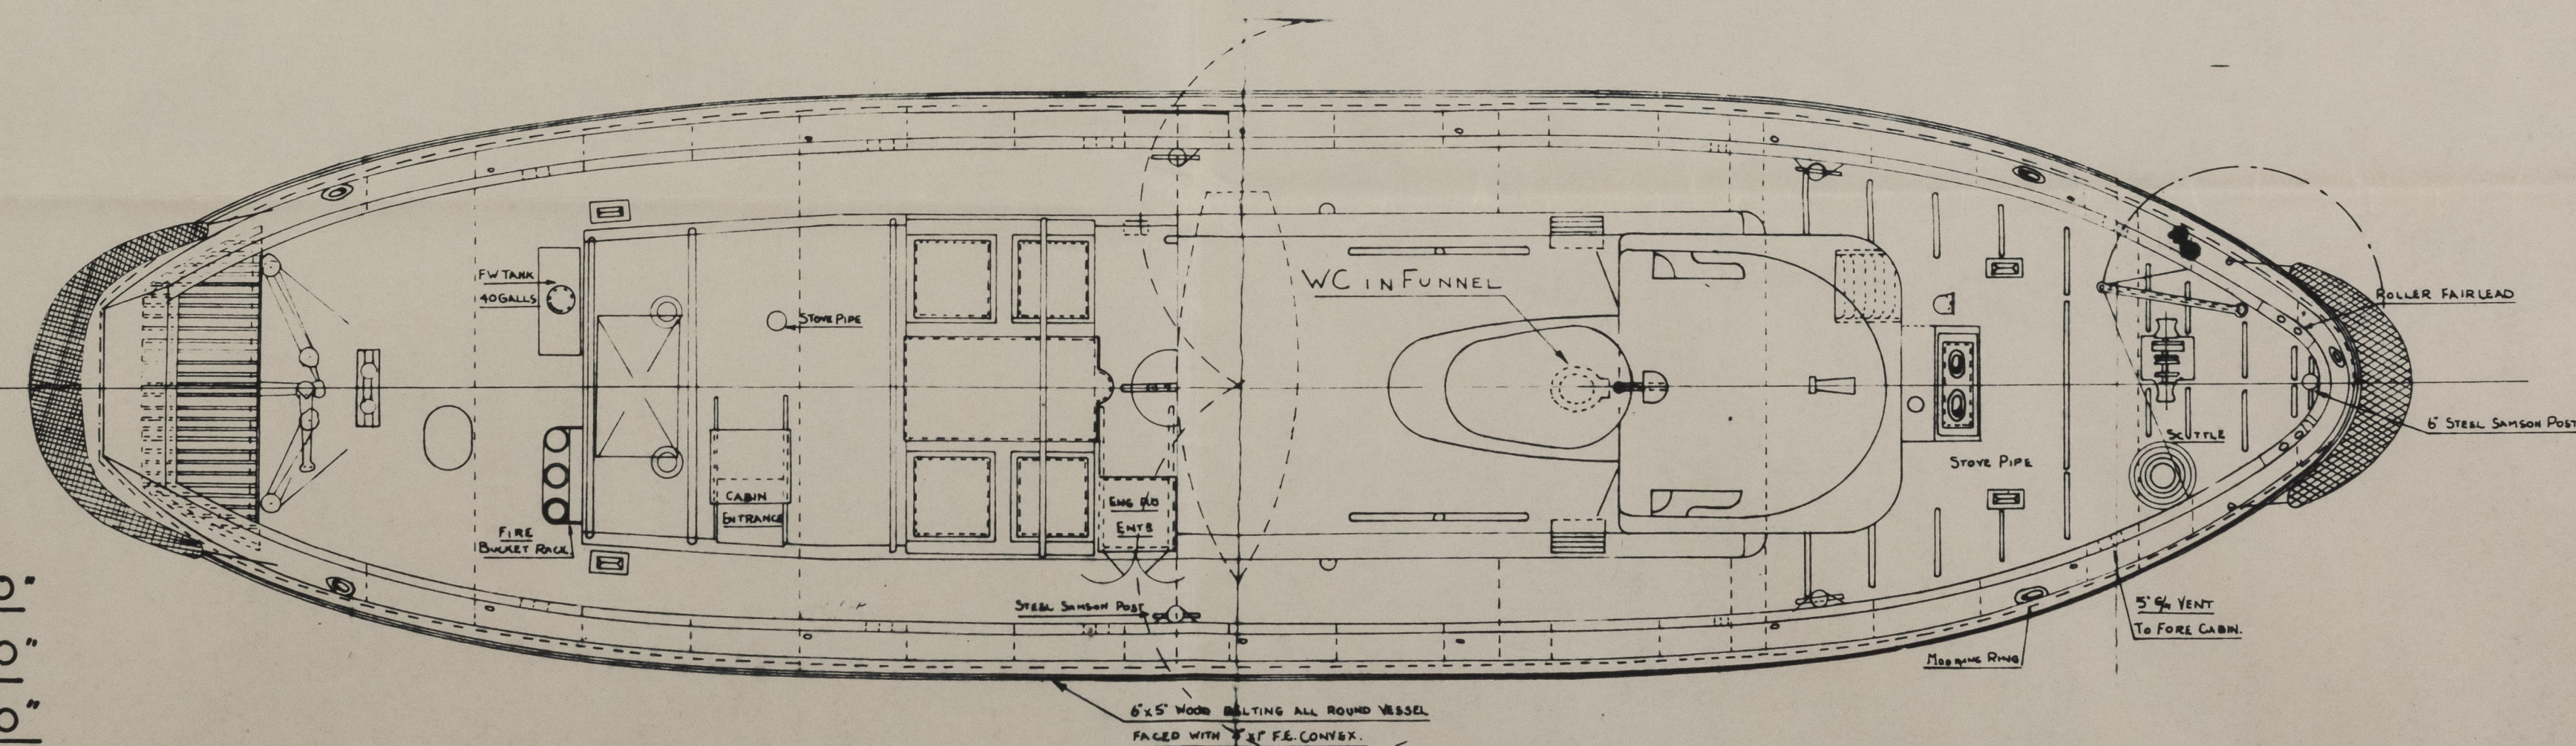

FORWARD CABIN.

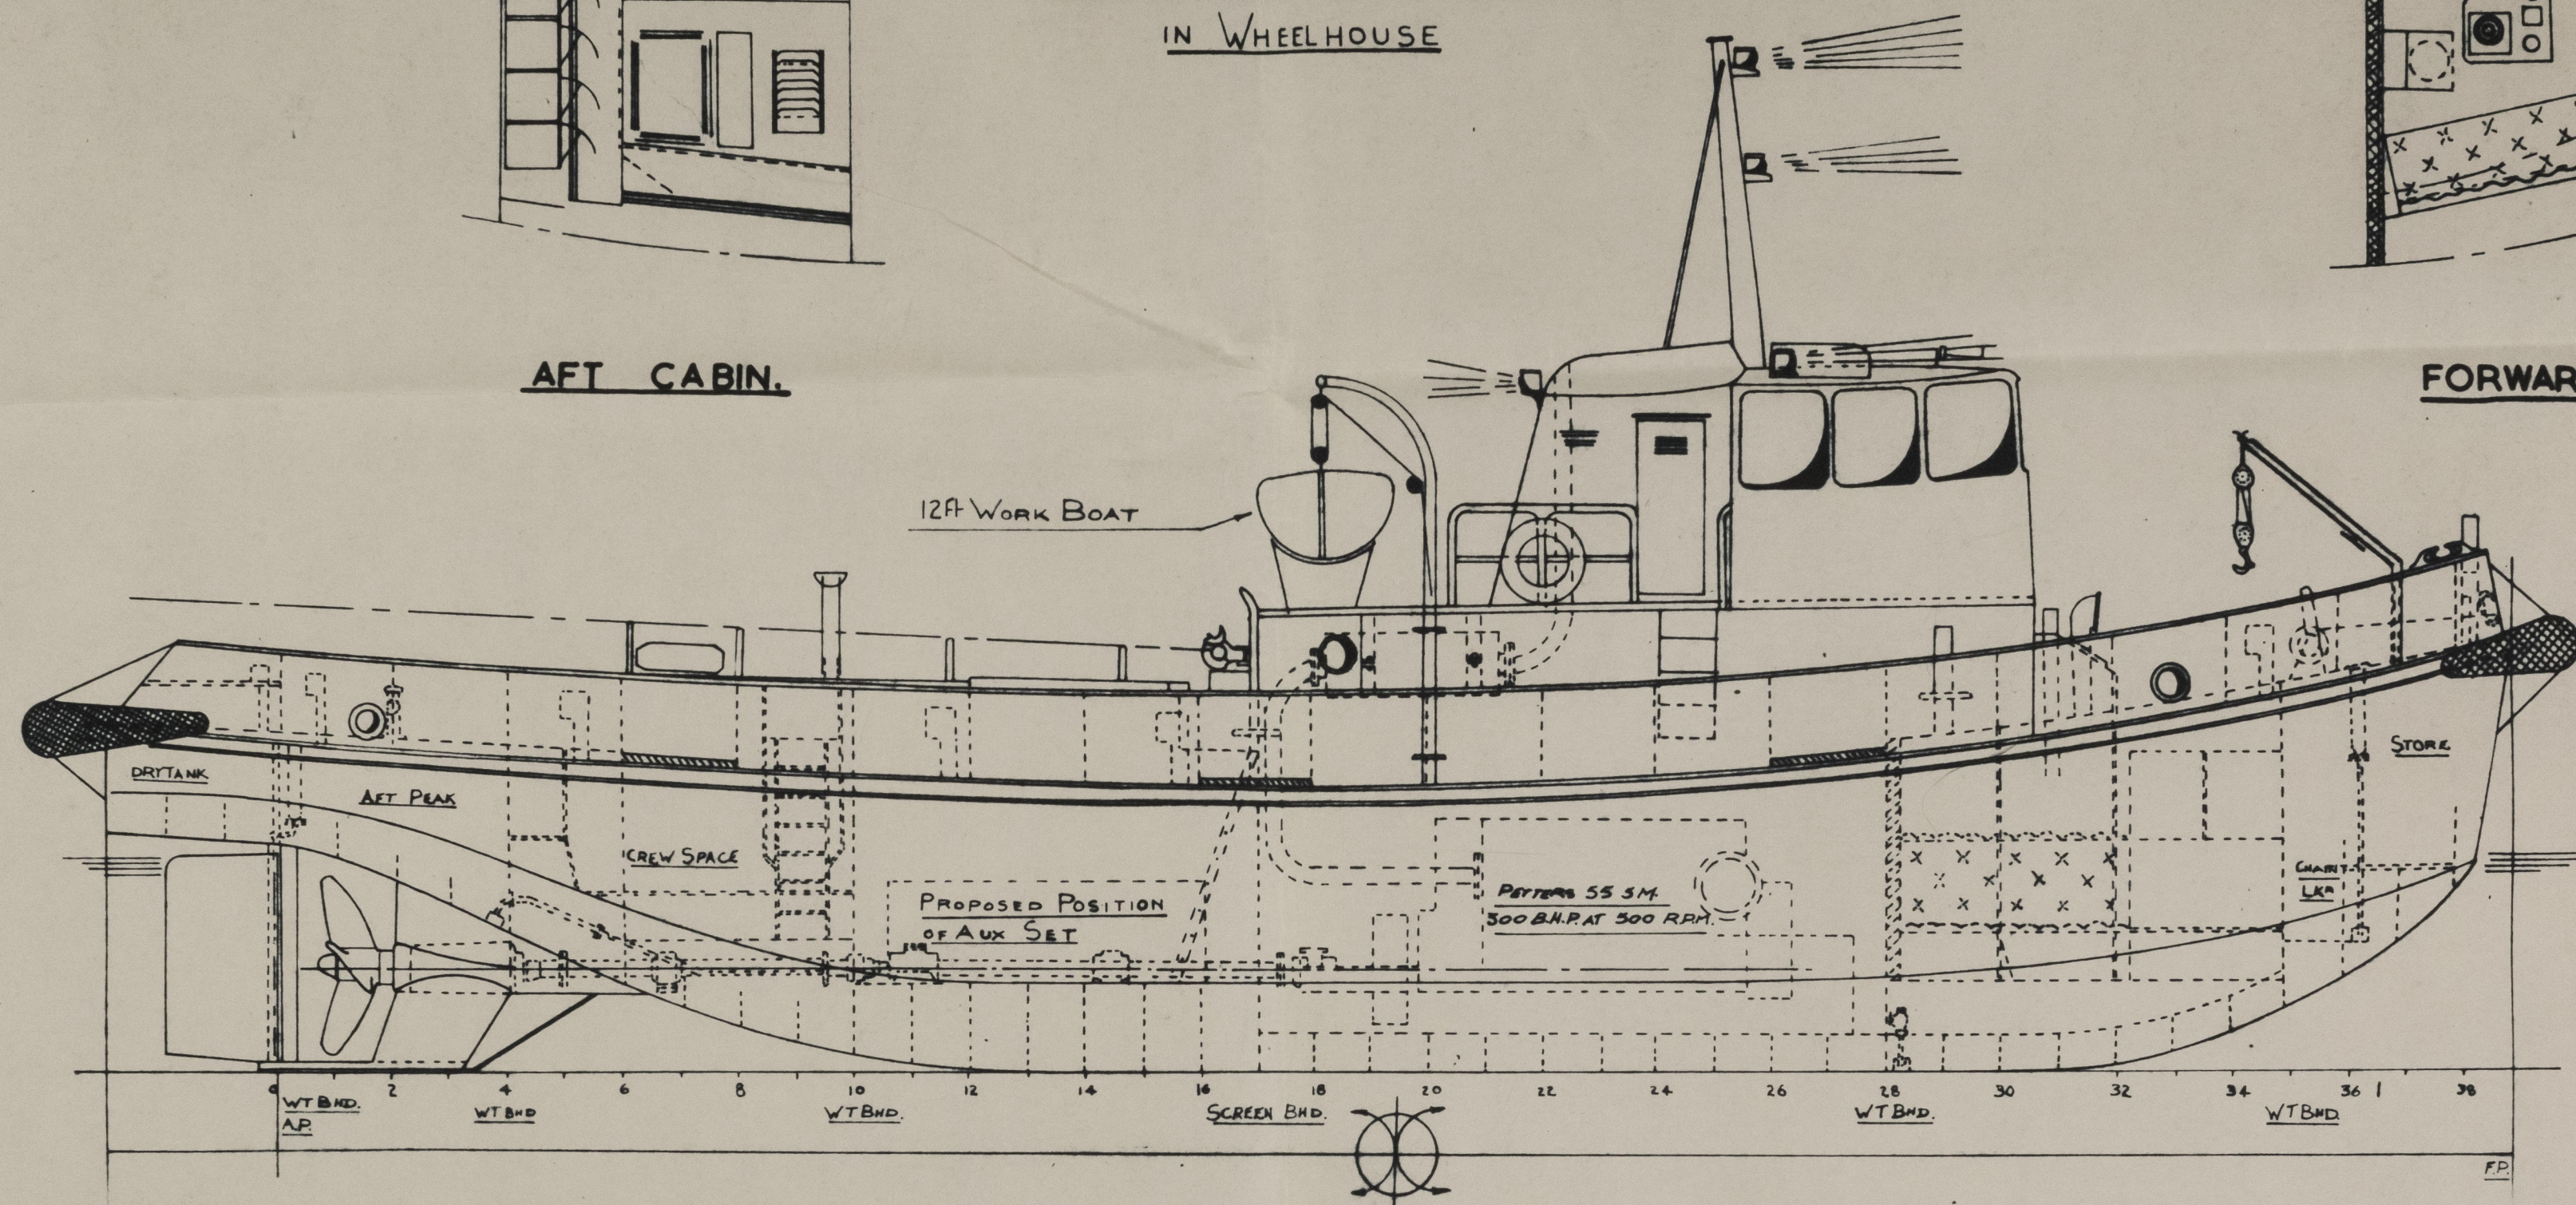

LENGTH BP 65'-0"
BREADTH MLD 17'-0"
DEPTH MLD 8'-0"

SCALE $\frac{1}{4}$ " TO 1 FOOT.

A 300 BHP DIESEL TUG — GENERAL ARRANGEMENT

GREENWICH MARINE.