

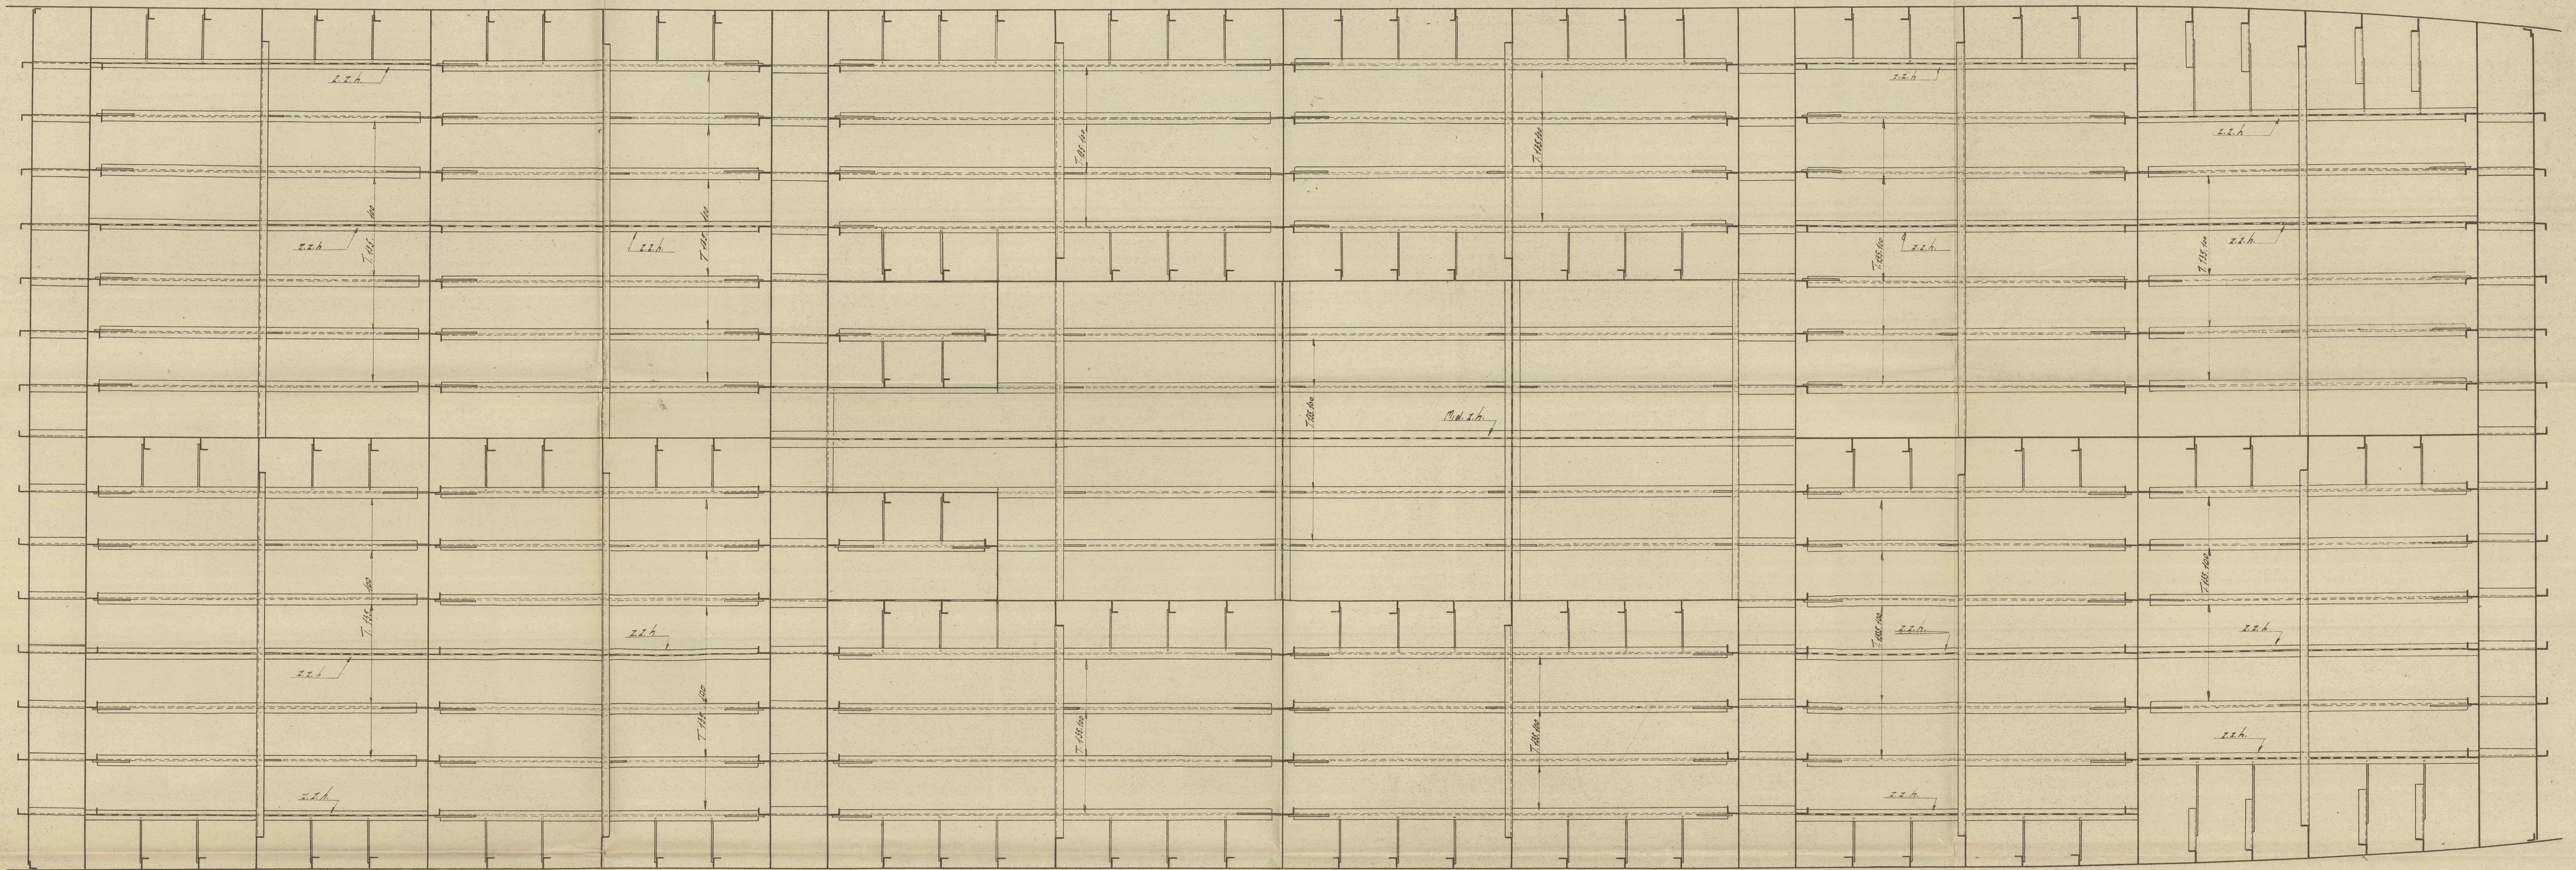


Aanzicht op Vlak.

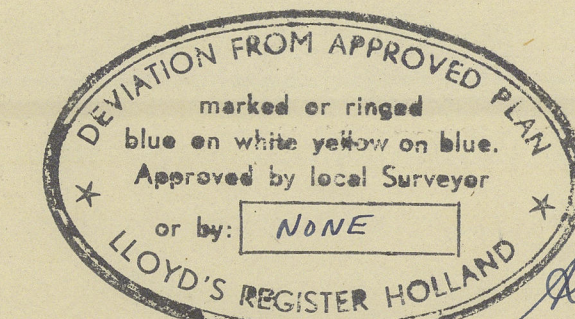

Doorsnede over hartschip

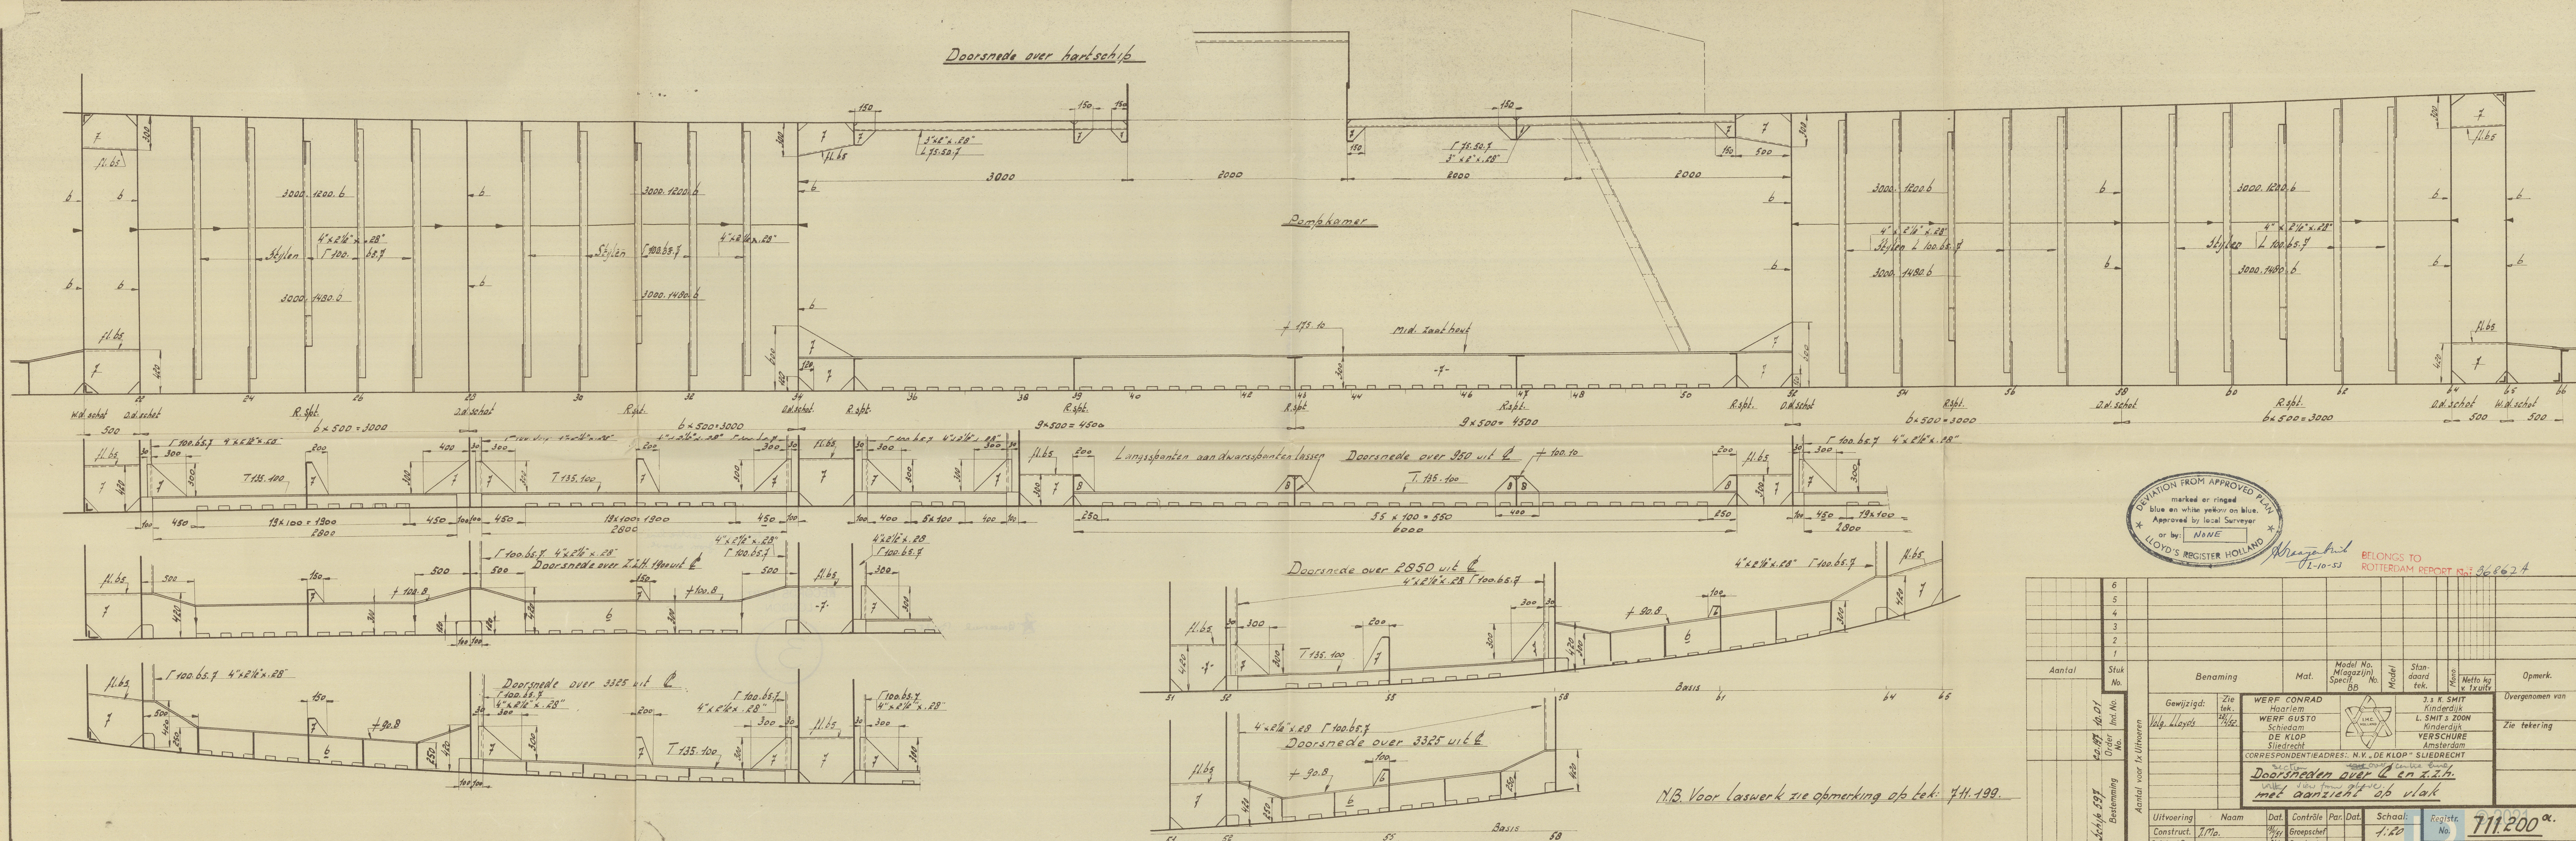


BELONGS TO  
 ROTTERDAM REPORT No: 368624

[illegible]

Sections over centre line  
with view from above.

RECORDS DEPT.  
LONDON

 Rosemeul Bahr.

3



© 2021

Lloyd's Register  
Foundation

012501-012502-0244