
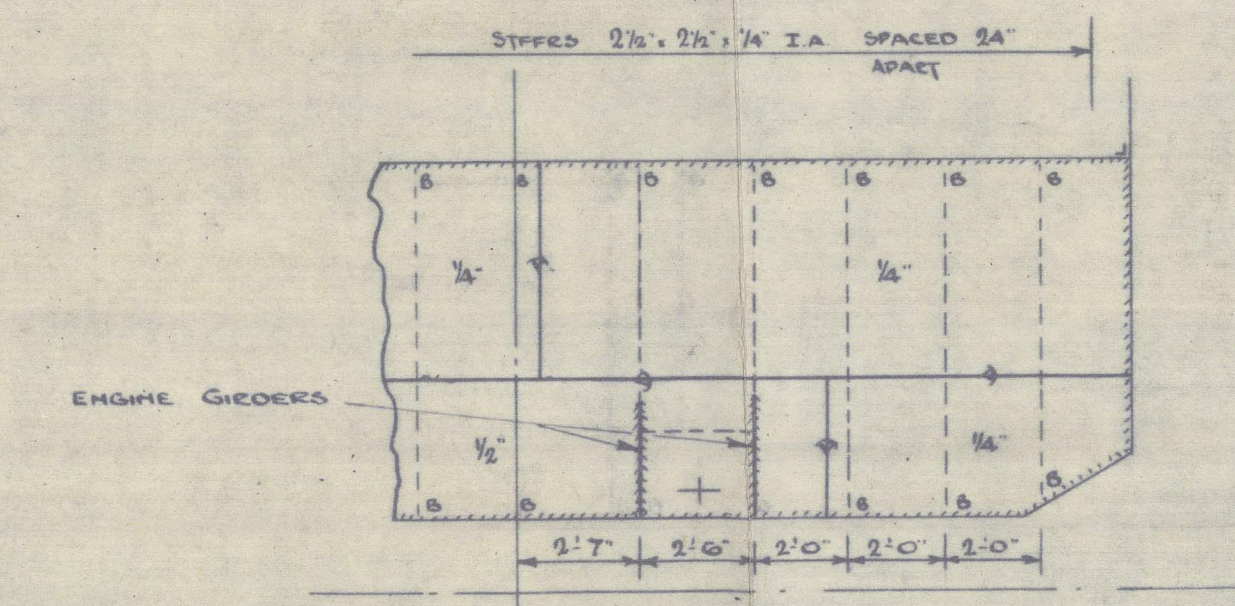
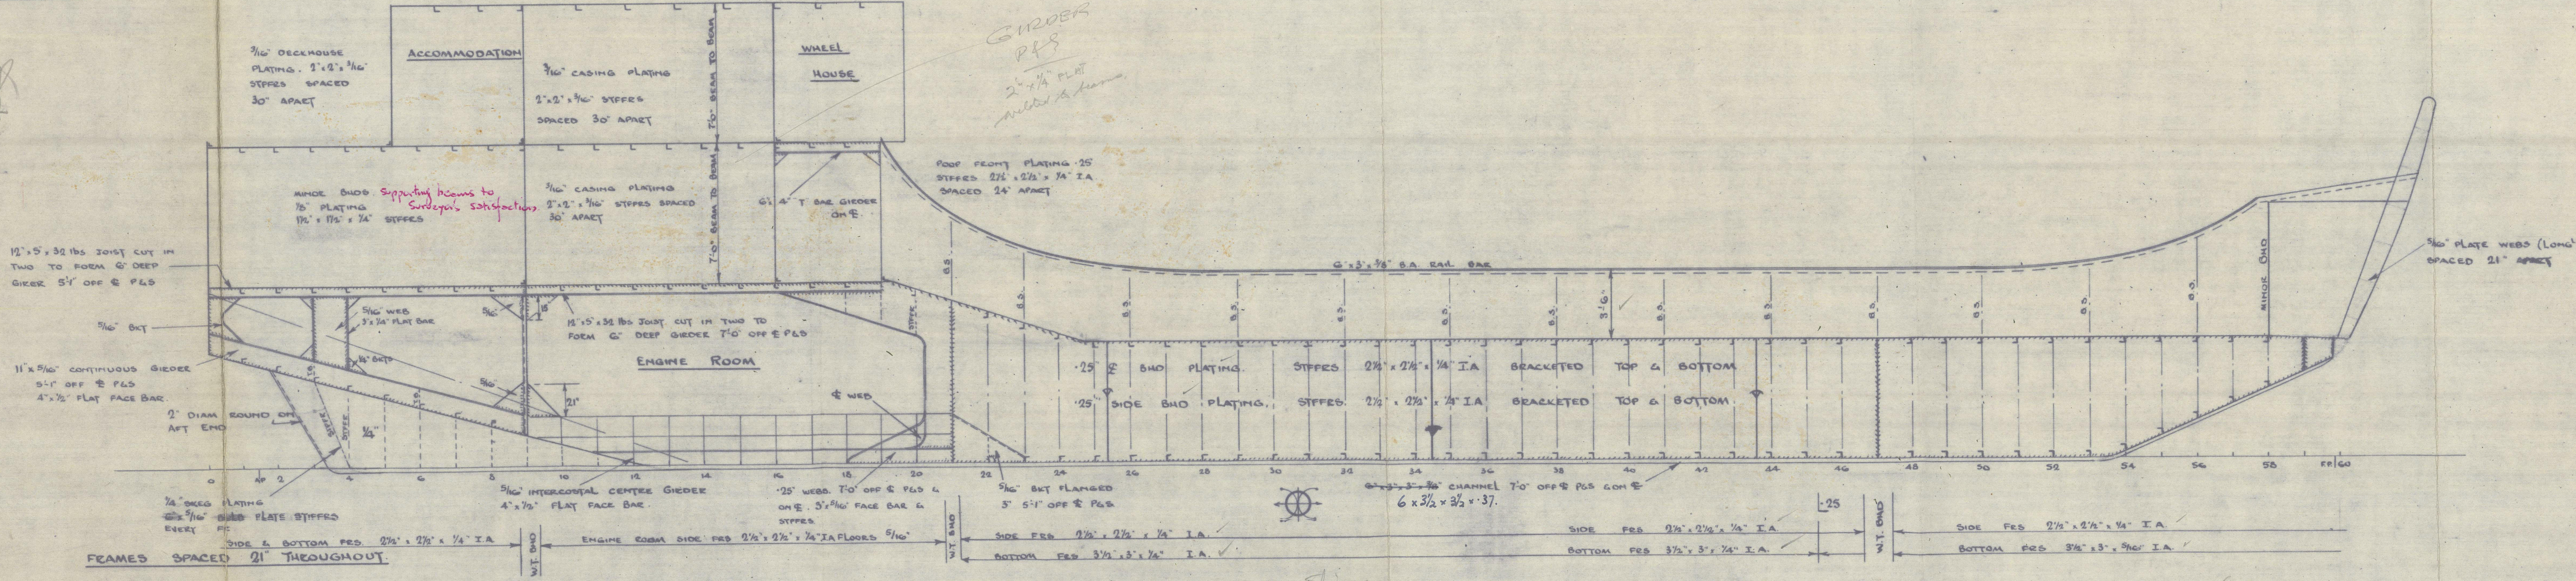




SHIP NOS. 206/7.19

PROFILE & DECKS.




SCALE: 1/4" = 1 FOOT

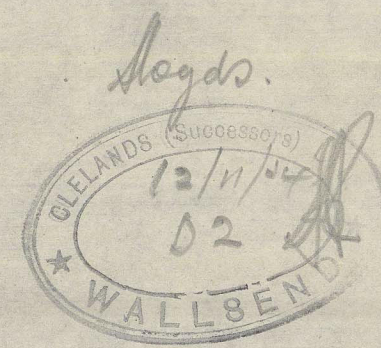

WT BHD 9  
PORT SIDE LOOKING AFT

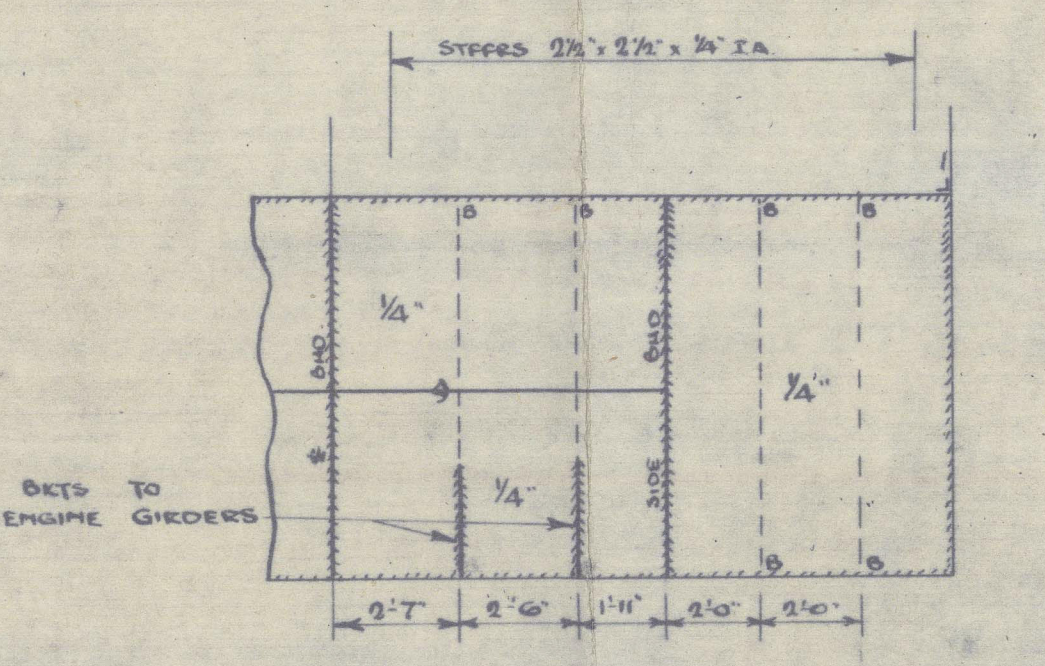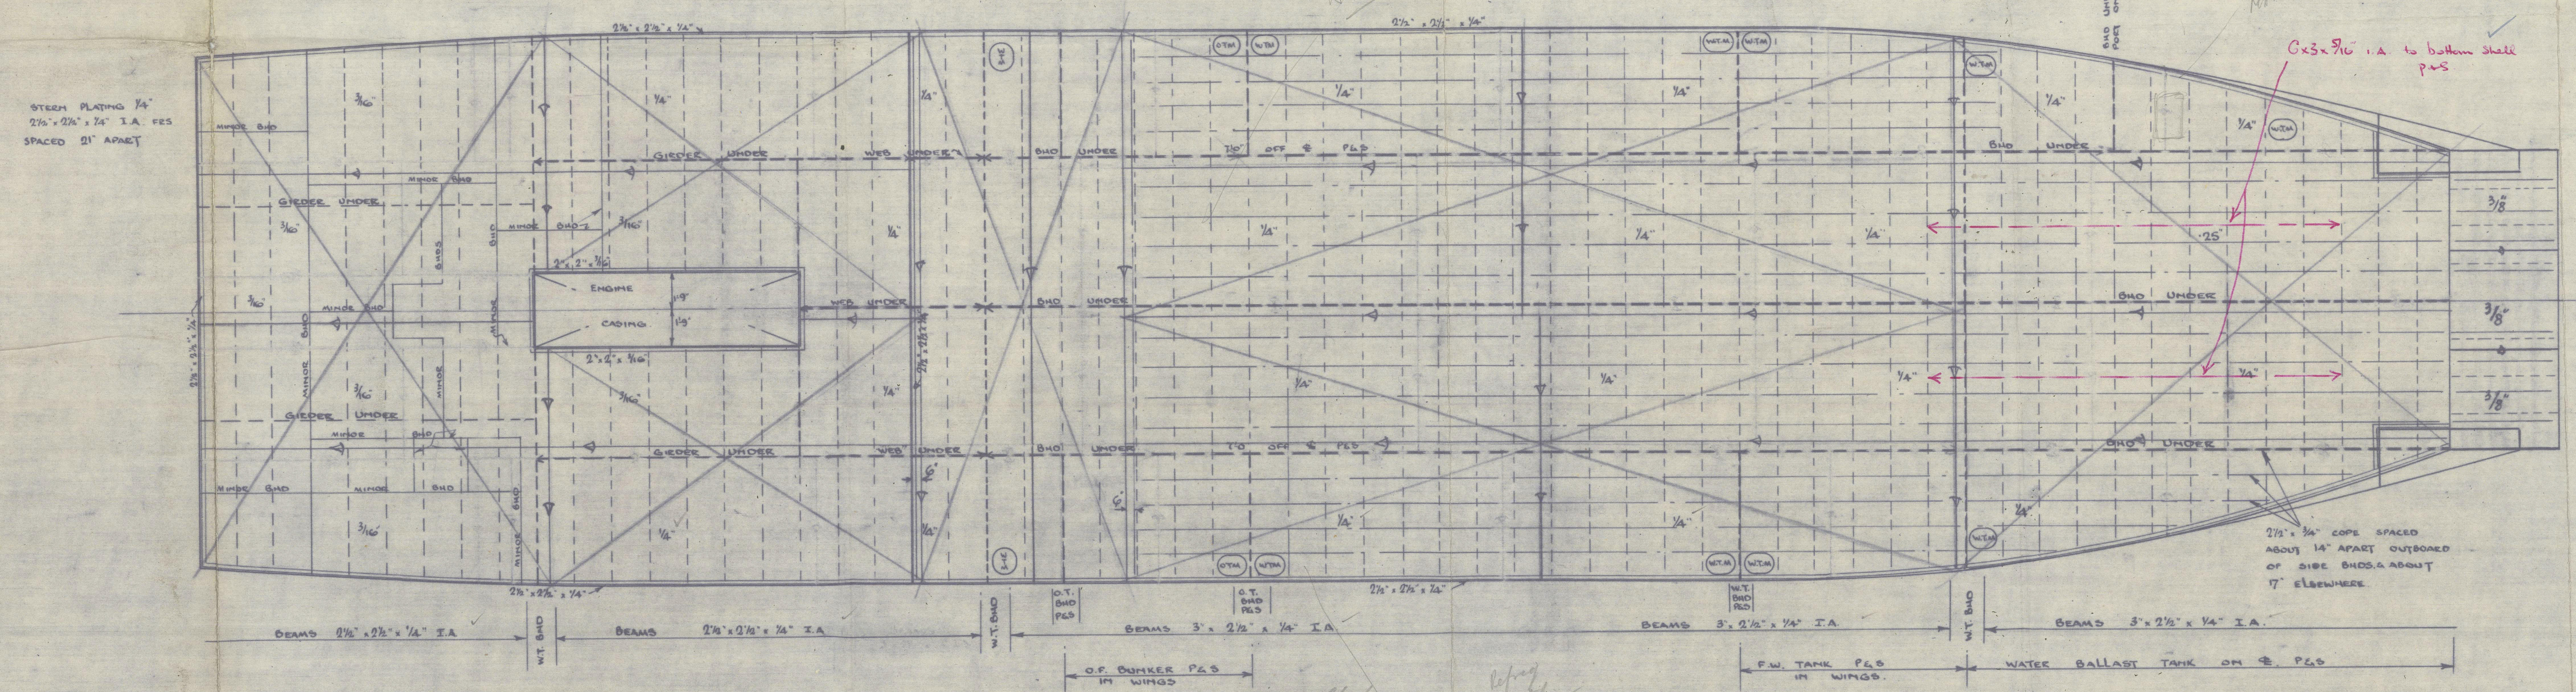

WT BHD 21  
PORT SIDE LOOKING AFT

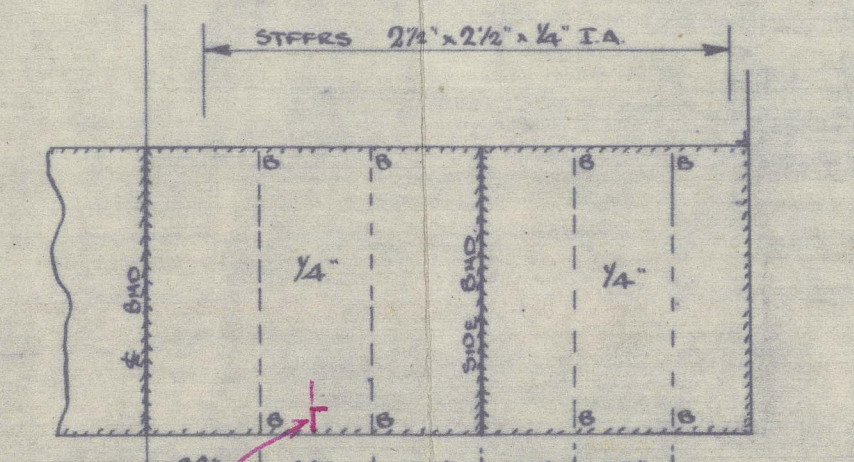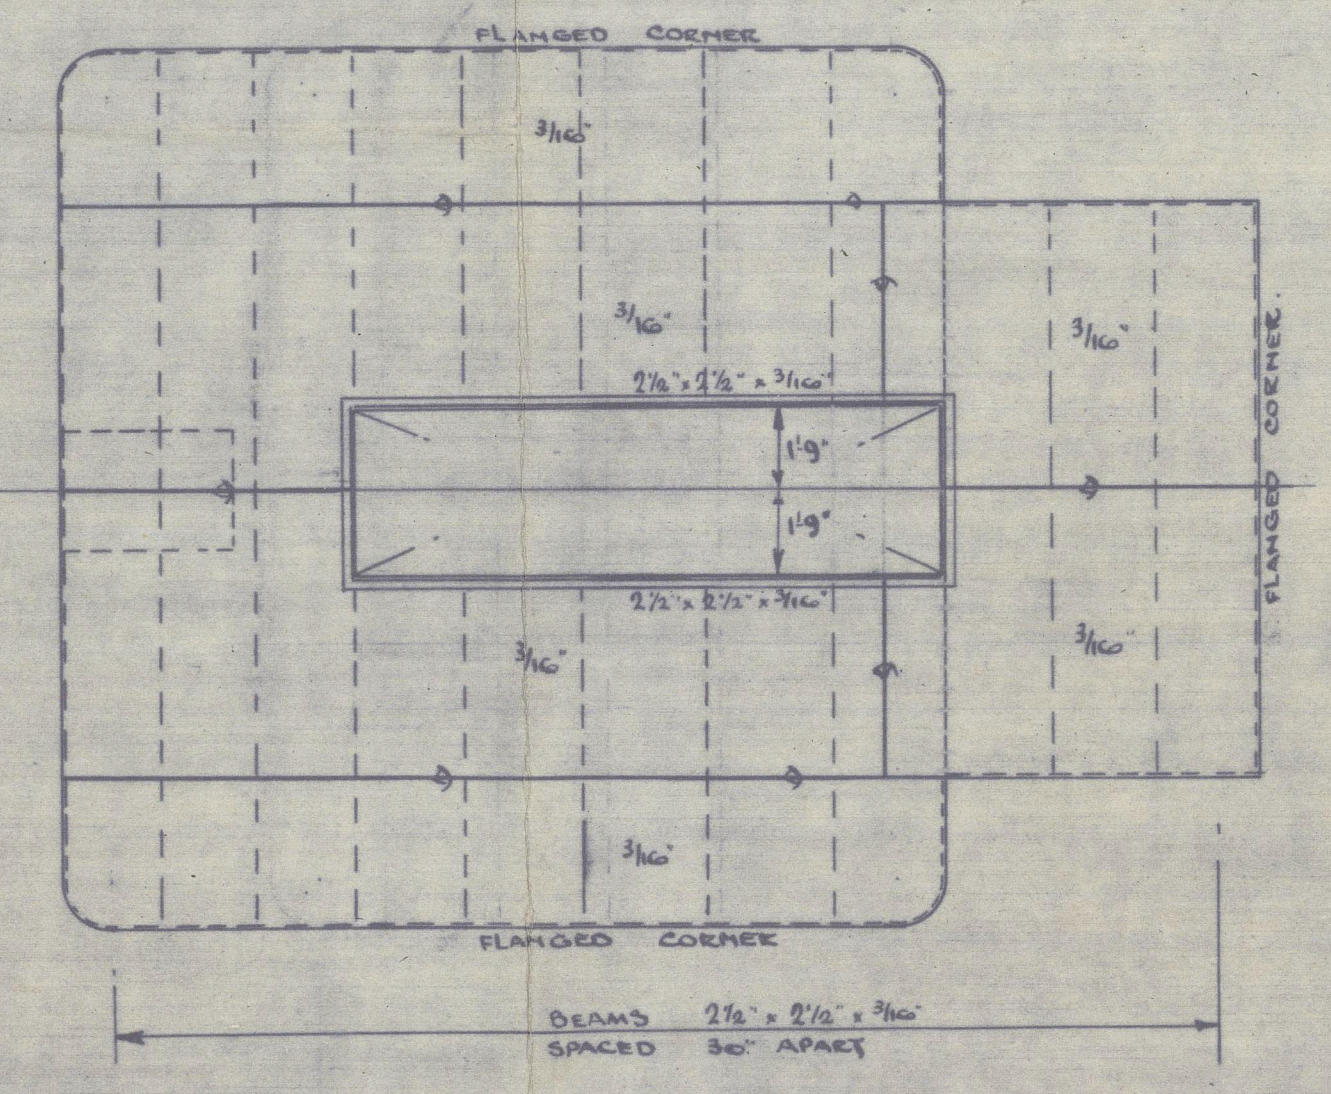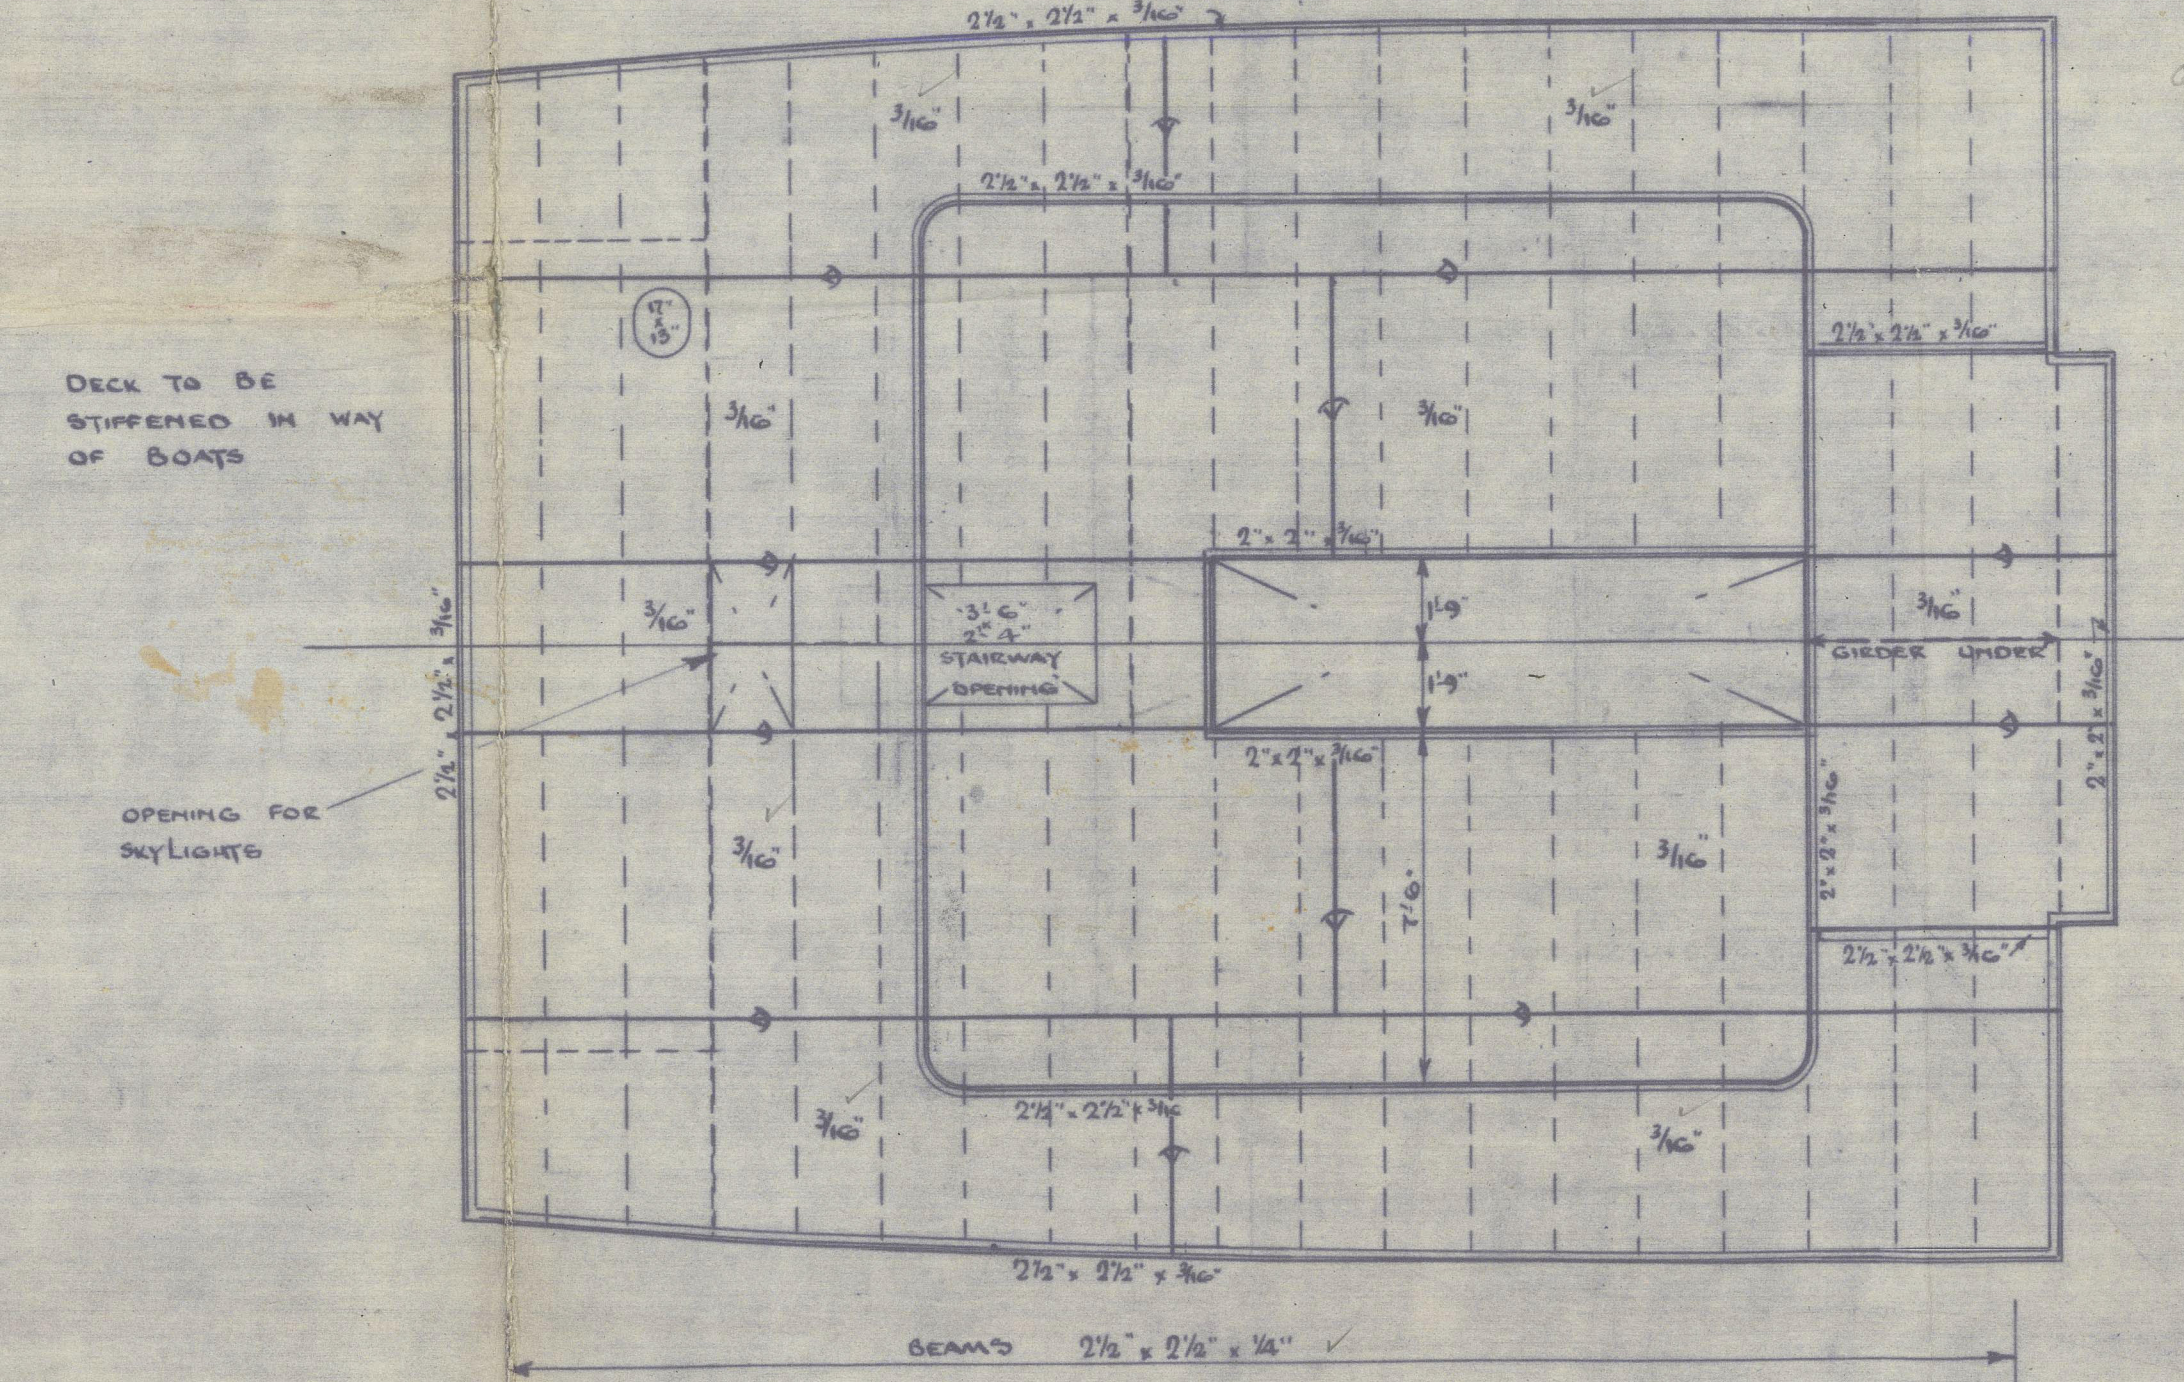


WT BHD  
PORT SIDE LOOKING FWD



SHIP Nos 206/7/9

RECORDS DEPT.  
LONDON.

PROFILE & DECKS

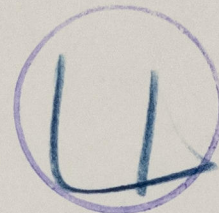

CLELANDS (SUCCESSORS) LTD.

'GIMADA'

Newcastle upon Tyne

Report No. II 2732

YARD no. 206.



'GEBOSO'

Newcastle upon Tyne

Report No. II 2733

YARD no. 207



© 2021

Lloyd's Register  
Foundation

012553 - 012563 - 0103