

MAIN DECK & HATCHES.

SCALE: 1/4" = 1 FOOT & AS MARKED.

No 2108 - "PADAPYAN."

ALL DECK PLATING TO BE GALVANIZED, ALSO DECK BARS IN WAY OF CREWS W.C.'S & SHOWERS, & CHANNEL GUINHALE BAR & ELSEWHERE AS MARKED. CAMBER 8" IN 34'-0". NO SHEER. FRAMES SPACED 2'-0" APART.

SEE SEPARATE PLANS FOR: "BOLLARDS & STIFFENING" SK NO 309/55.

"H.T. BHD" DRG NO 40482, "PILLARS & DETAILS", "FRAMING & KEELSONS" DRG NO 40483, "TANGUARD, RECESS", "HOUSE, PADDE, ARMS & DETAILS" DRG NO 40489, "CASINGS ON MAIN DECK" DRG NO 40483.
























MATERIAL MARKS AS SHOWN.

MATERIAL ORDERS:

PLATES - PAGE 10, 20, 21.

SECTIONS - PAGE 10, 11.


| CONNECTION | SCANTLING | DIAM. OF RIVET | PITCH | HEAD | POINT | STYLE |
|---|----------------------|----------------|-------|------|-------|-------|
| DECK TO BEAMS, CASINGS & CANTS | 1/8" x 3/4" x 1/8" | 7/16" | 7" | 7" | 7" | 7" |
| H.T. BOUNDARY BARS (AT JOINTS) | 3/4" x 2 1/2" x 1/8" | 7/16" | 7" | 7" | 7" | 7" |
| GIRDERS | 5/8" x 2 1/2" x 1/8" | 7/16" | 7" | 7" | 7" | 7" |
| ENG. CASING BOUNDARY BAR TO DECK & BEAMS | 3/4" x 2 1/2" x 1/8" | 7/16" | 7" | 7" | 7" | 7" |
| CHANNEL BAR AT FR 27 TO DECK & BEAM | 3/4" x 2 1/2" x 1/8" | 7/16" | 7" | 7" | 7" | 7" |
| FORWARD BULLWARK TO DECK | 3/4" x 2 1/2" x 1/8" | 7/16" | 7" | 7" | 7" | 7" |
| DECK DOUBLINGS TO DECK & BEAMS - E.E. OPENING | 3/4" x 2 1/2" x 1/8" | 7/16" | 7" | 7" | 7" | 7" |
| BOLLARDS & LINDERS | 3/4" x 2 1/2" x 1/8" | 7/16" | 7" | 7" | 7" | 7" |
| HATCH BOUNDARY BARS TO DECK & BEAMS | 3/4" x 2 1/2" x 1/8" | 7/16" | 7" | 7" | 7" | 7" |
| BEAM KNEES, CONNECTIONS, BKTS ETC. | SEE DETAILS. | | | | | |

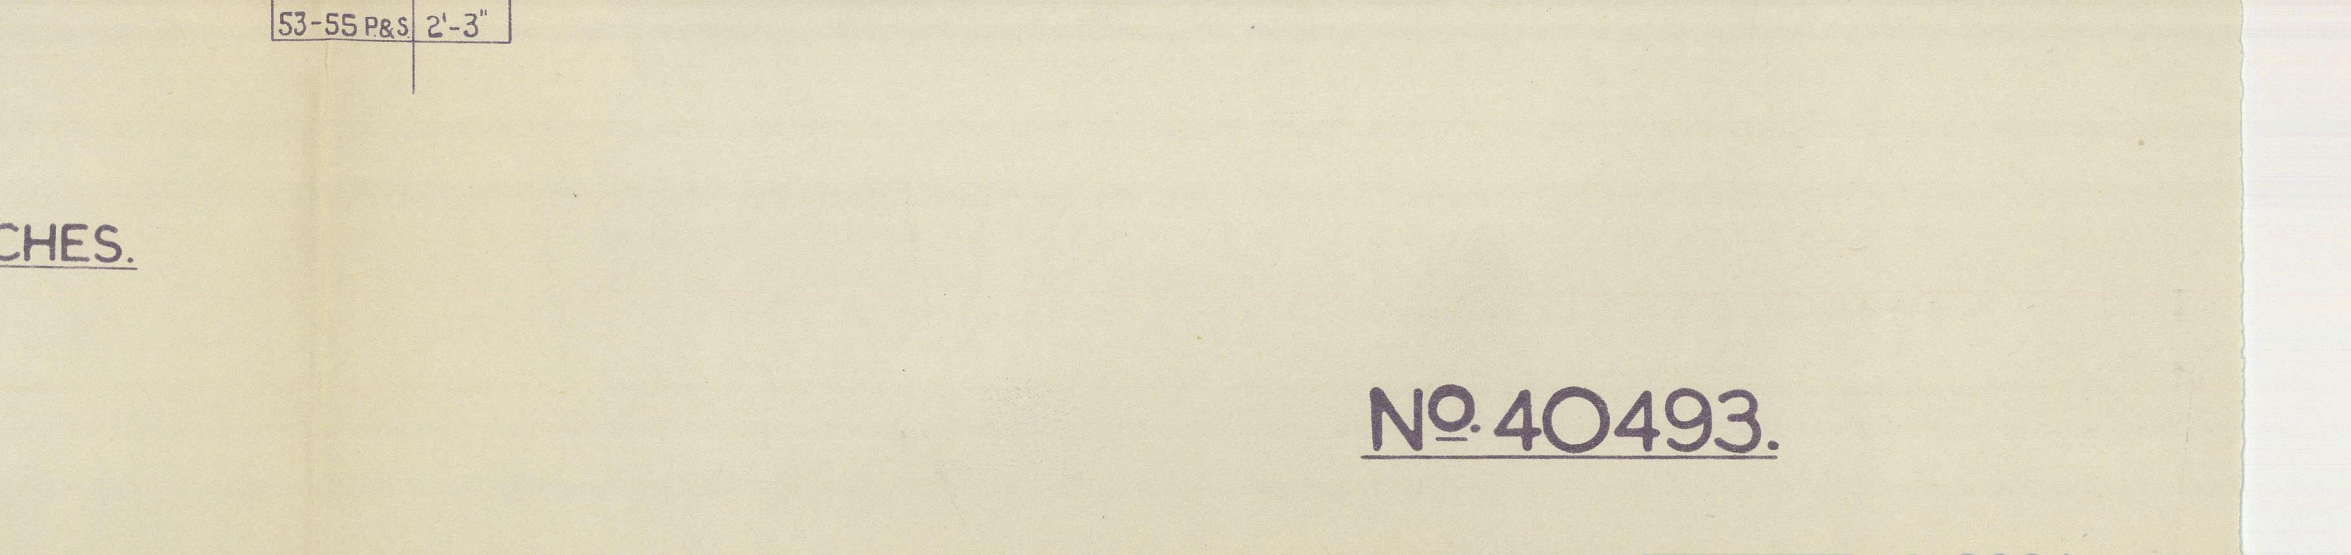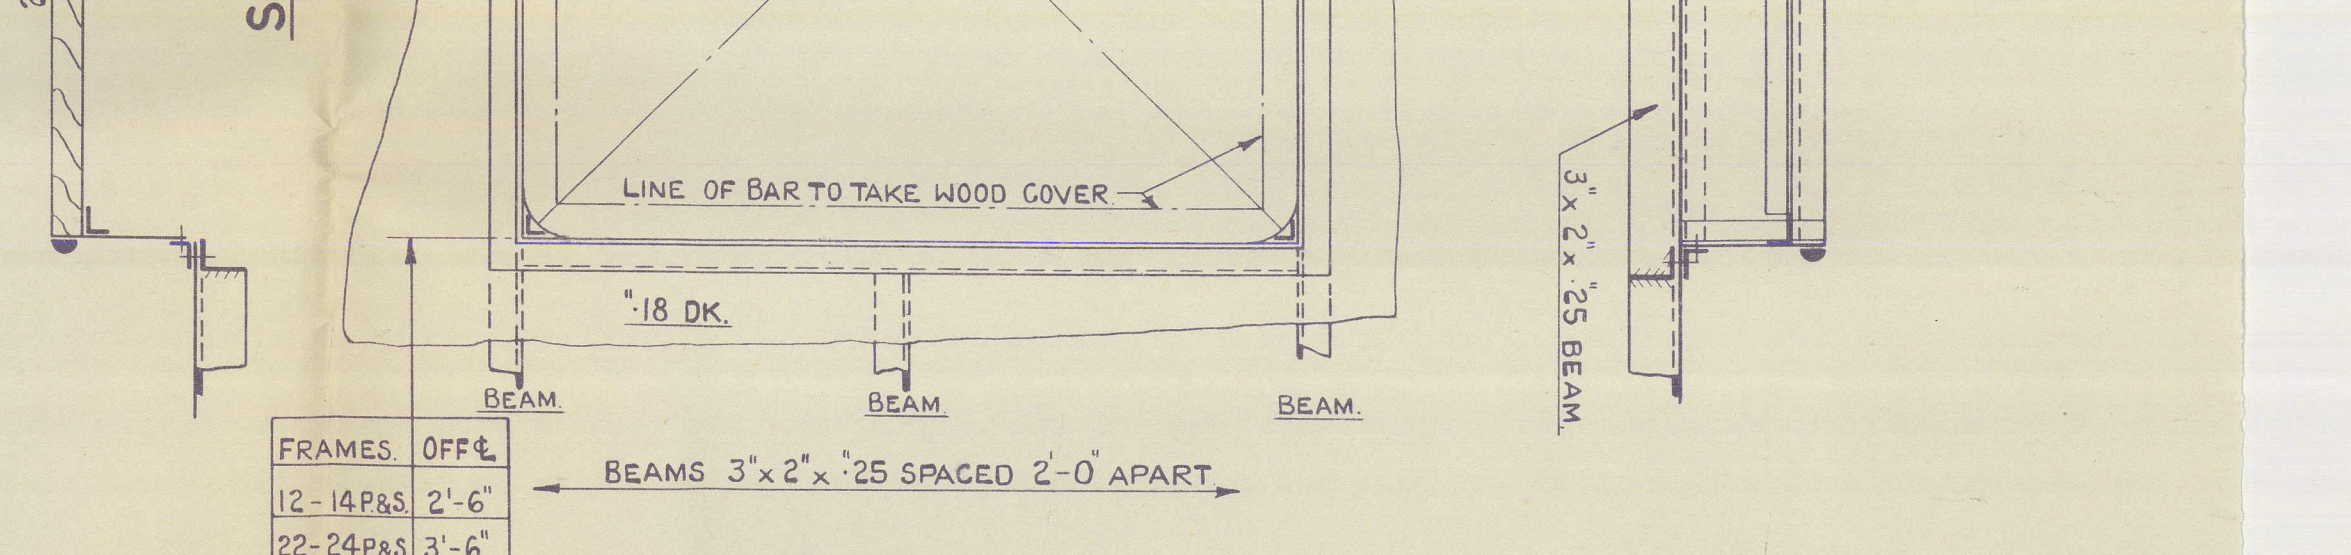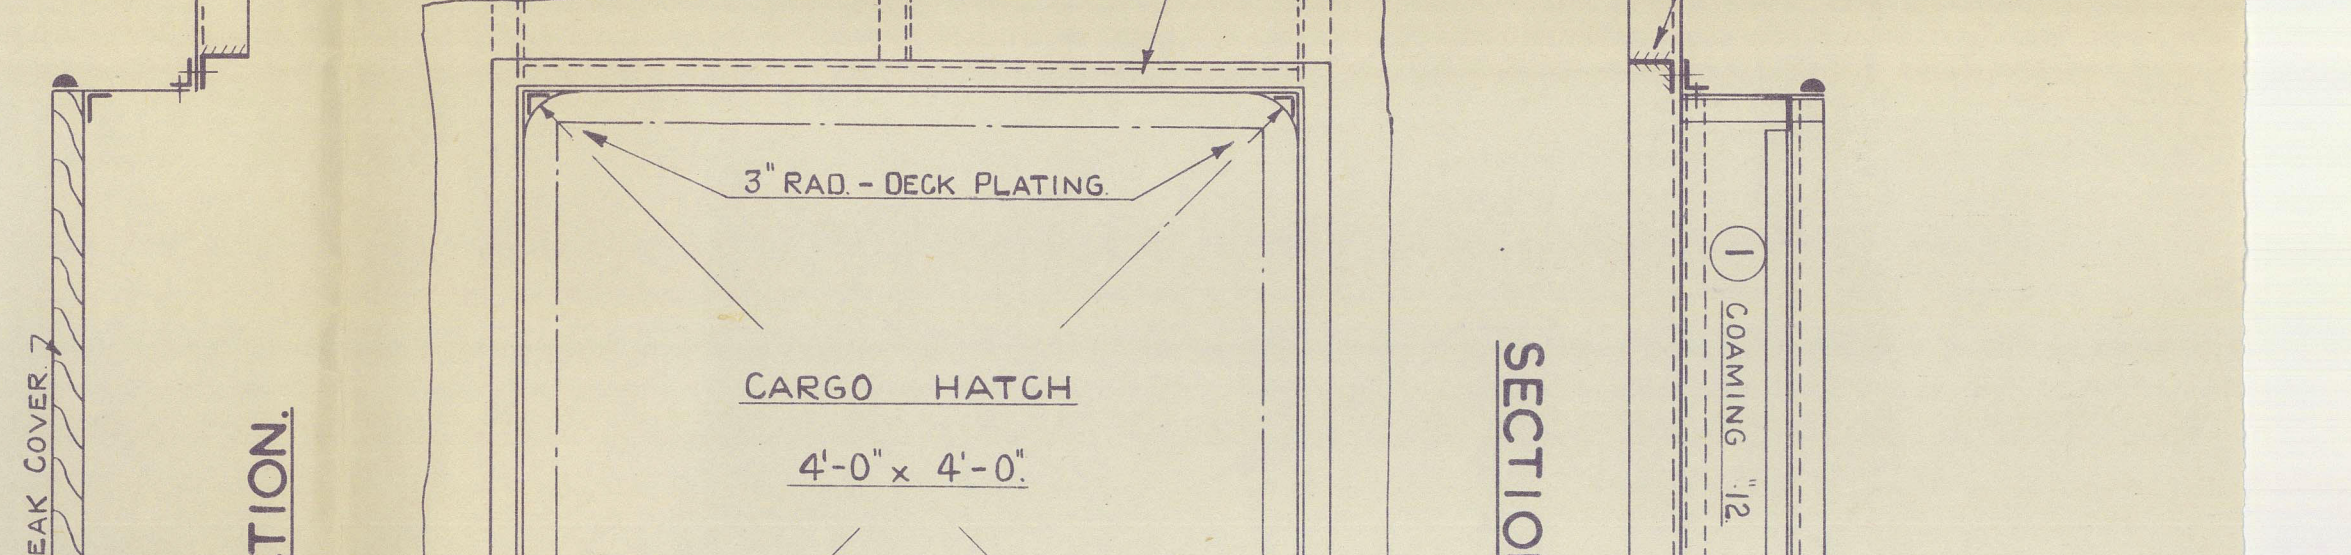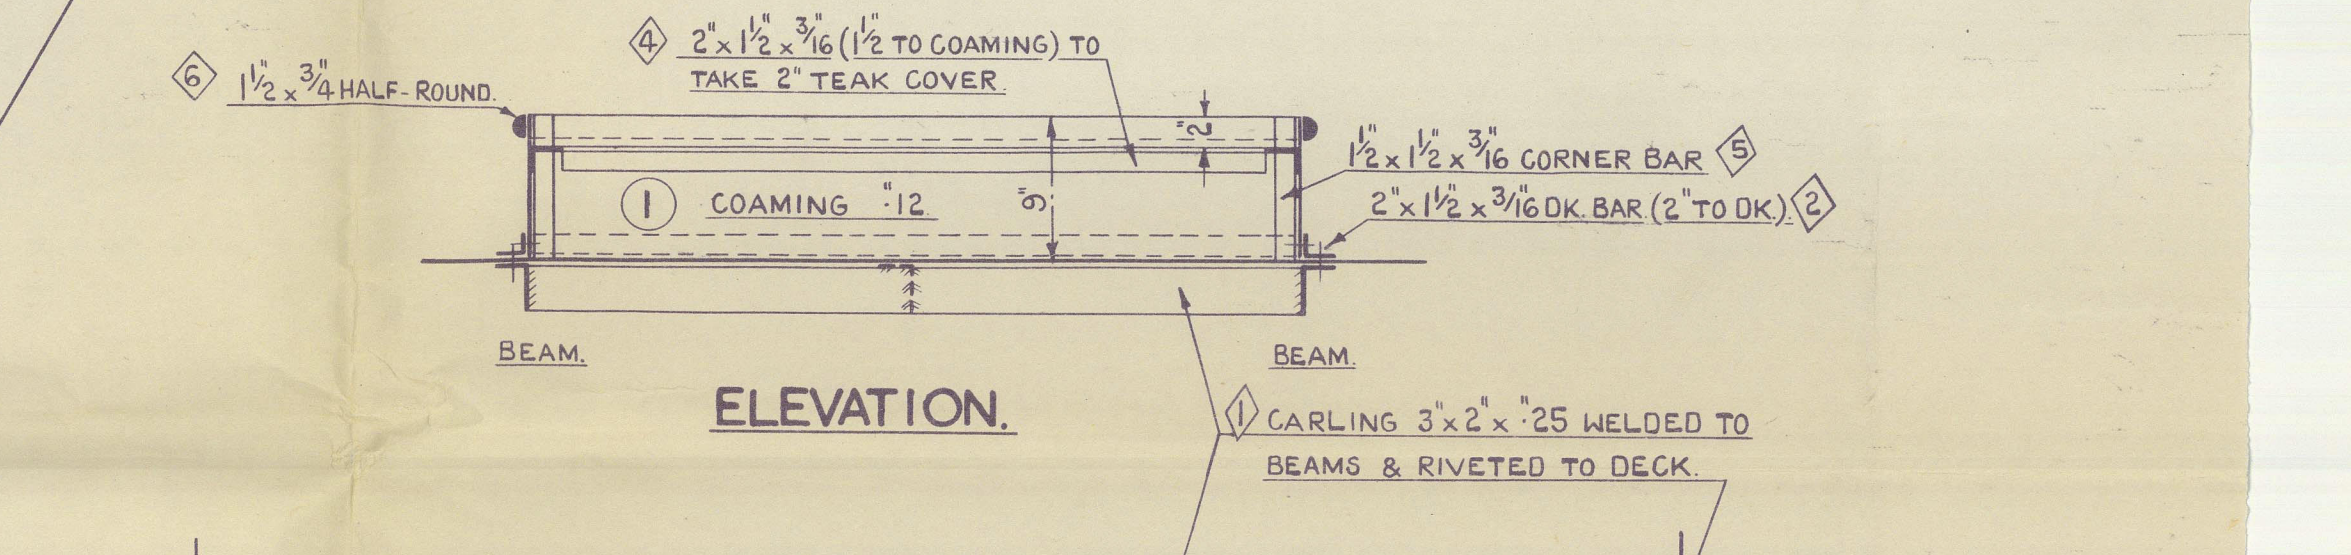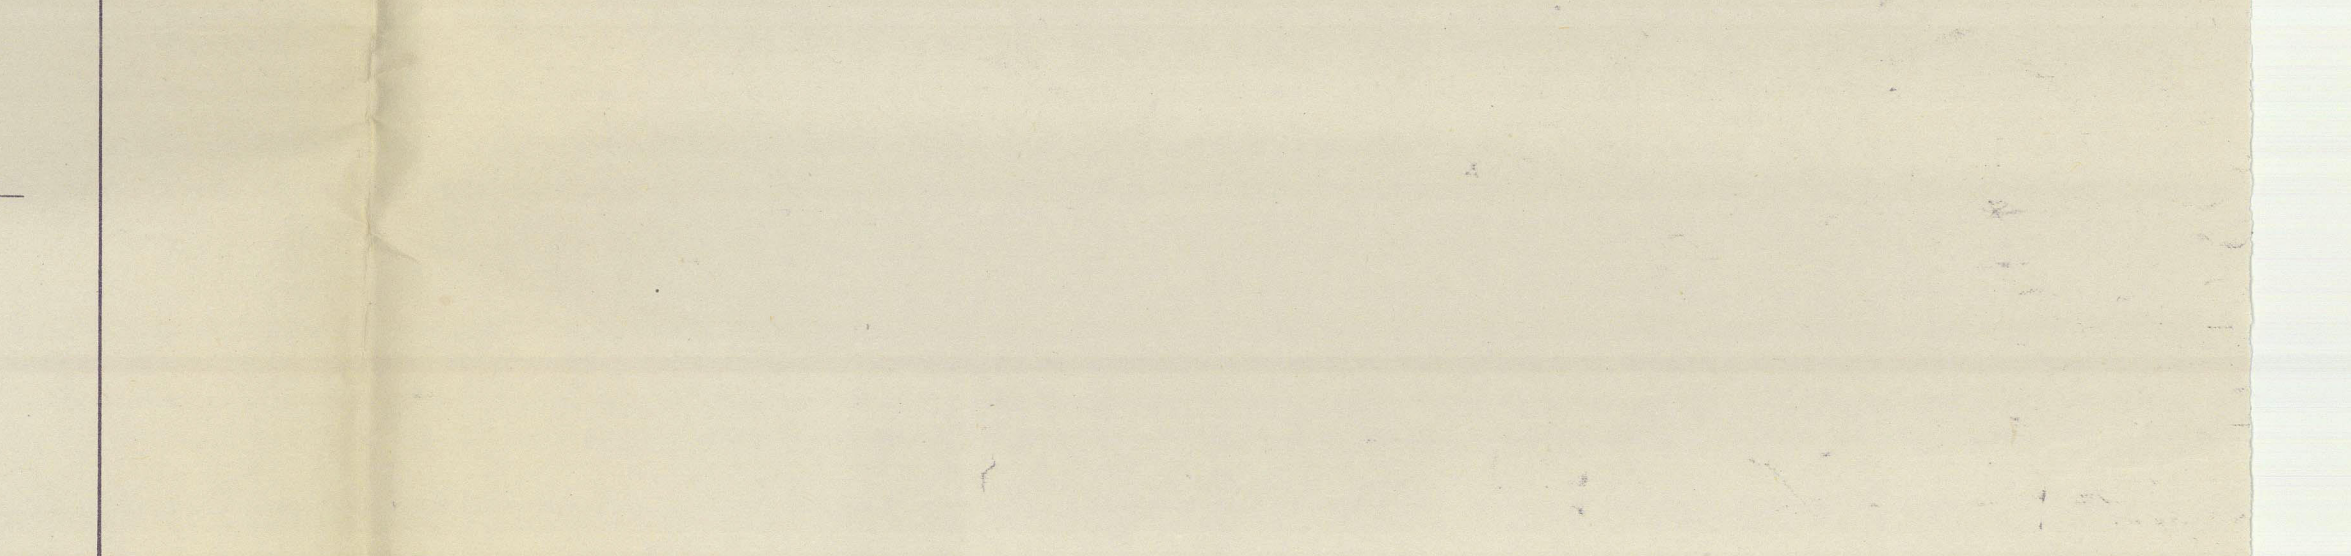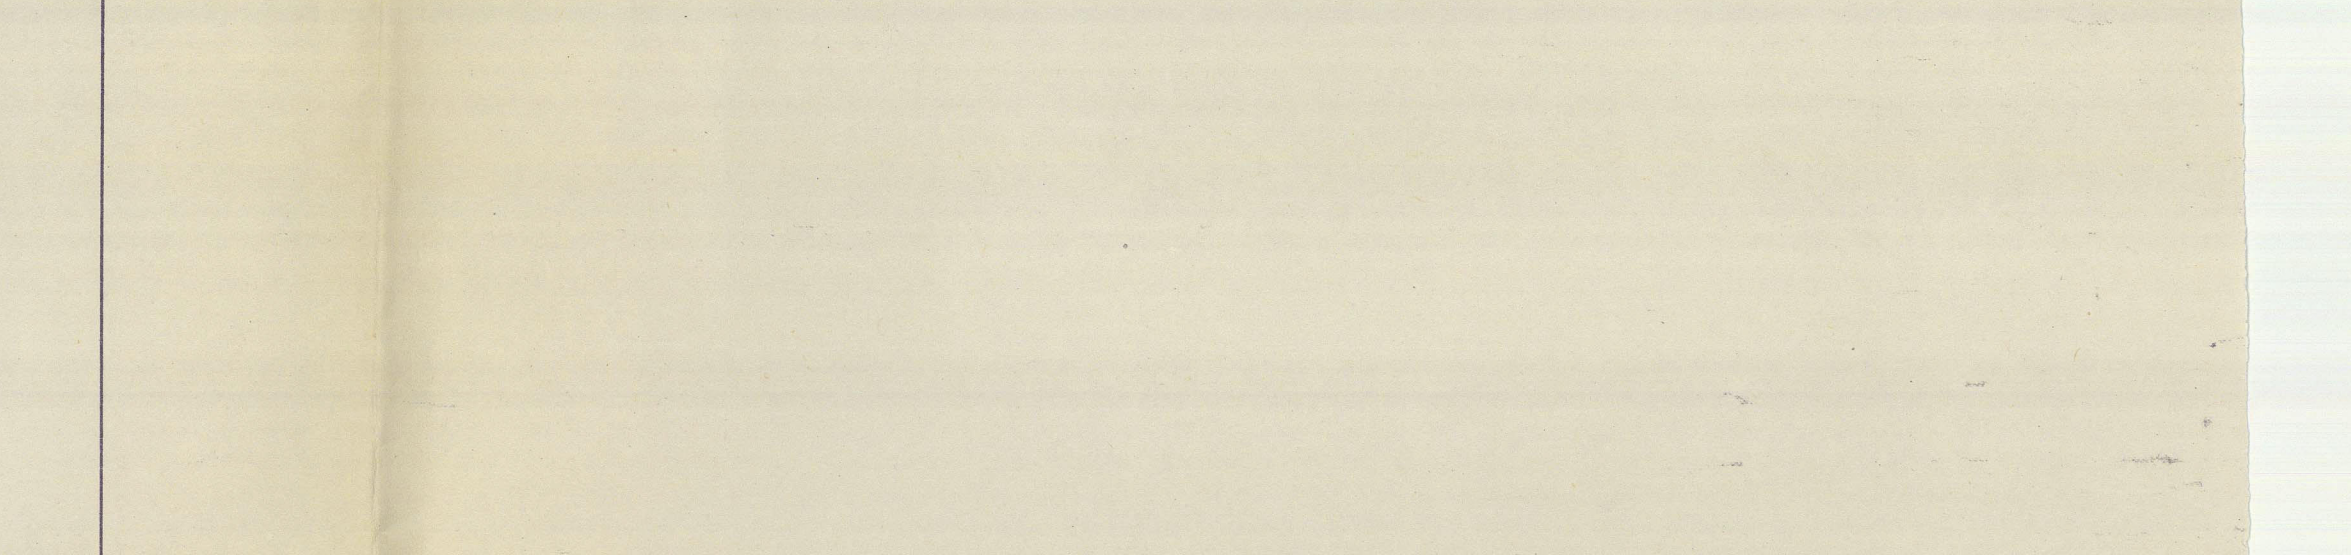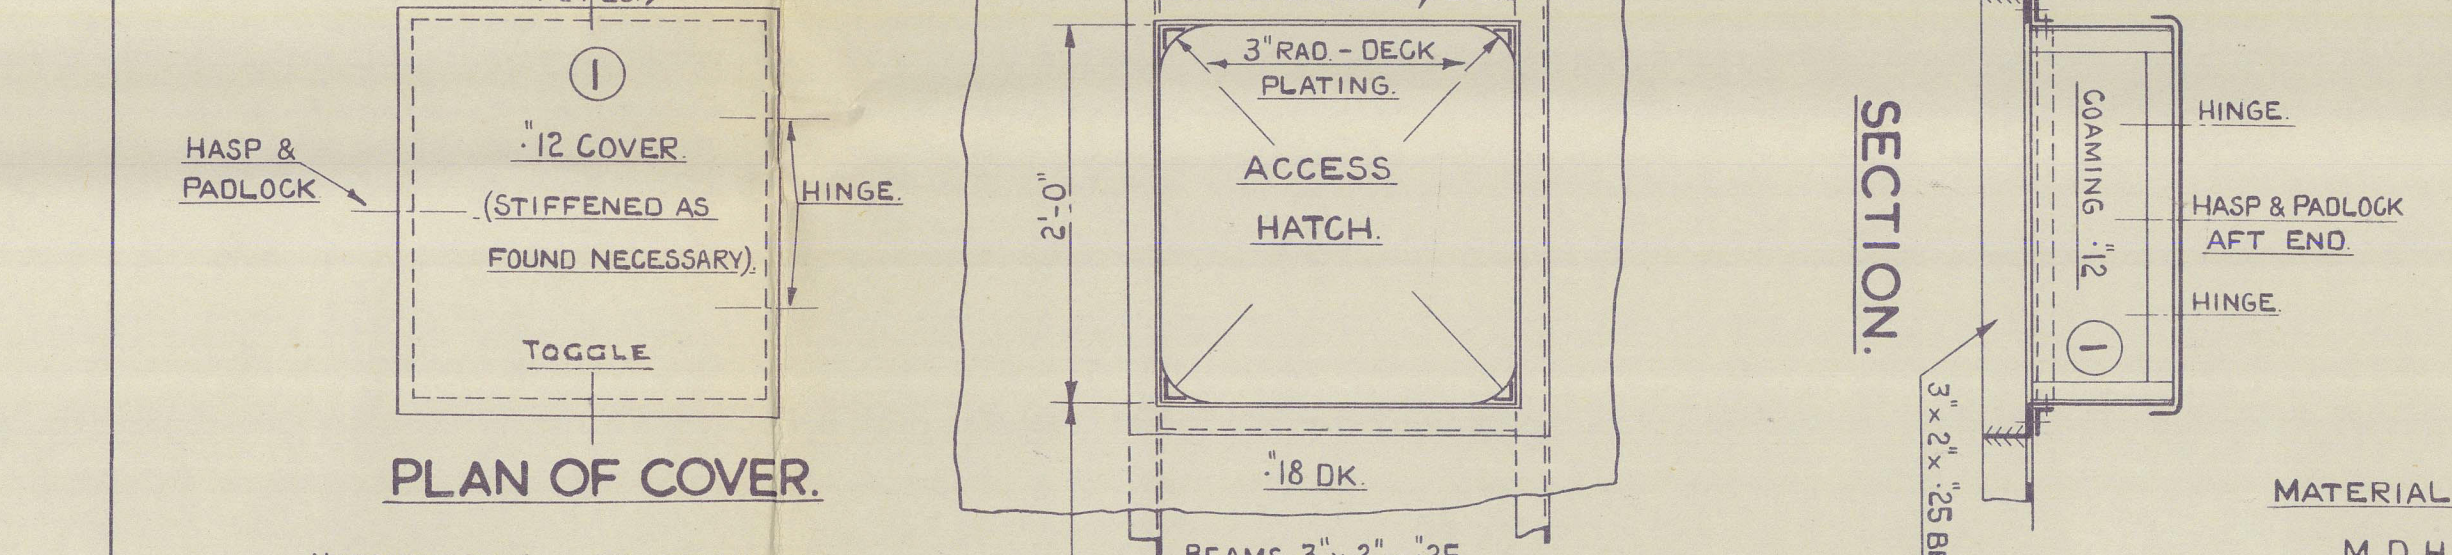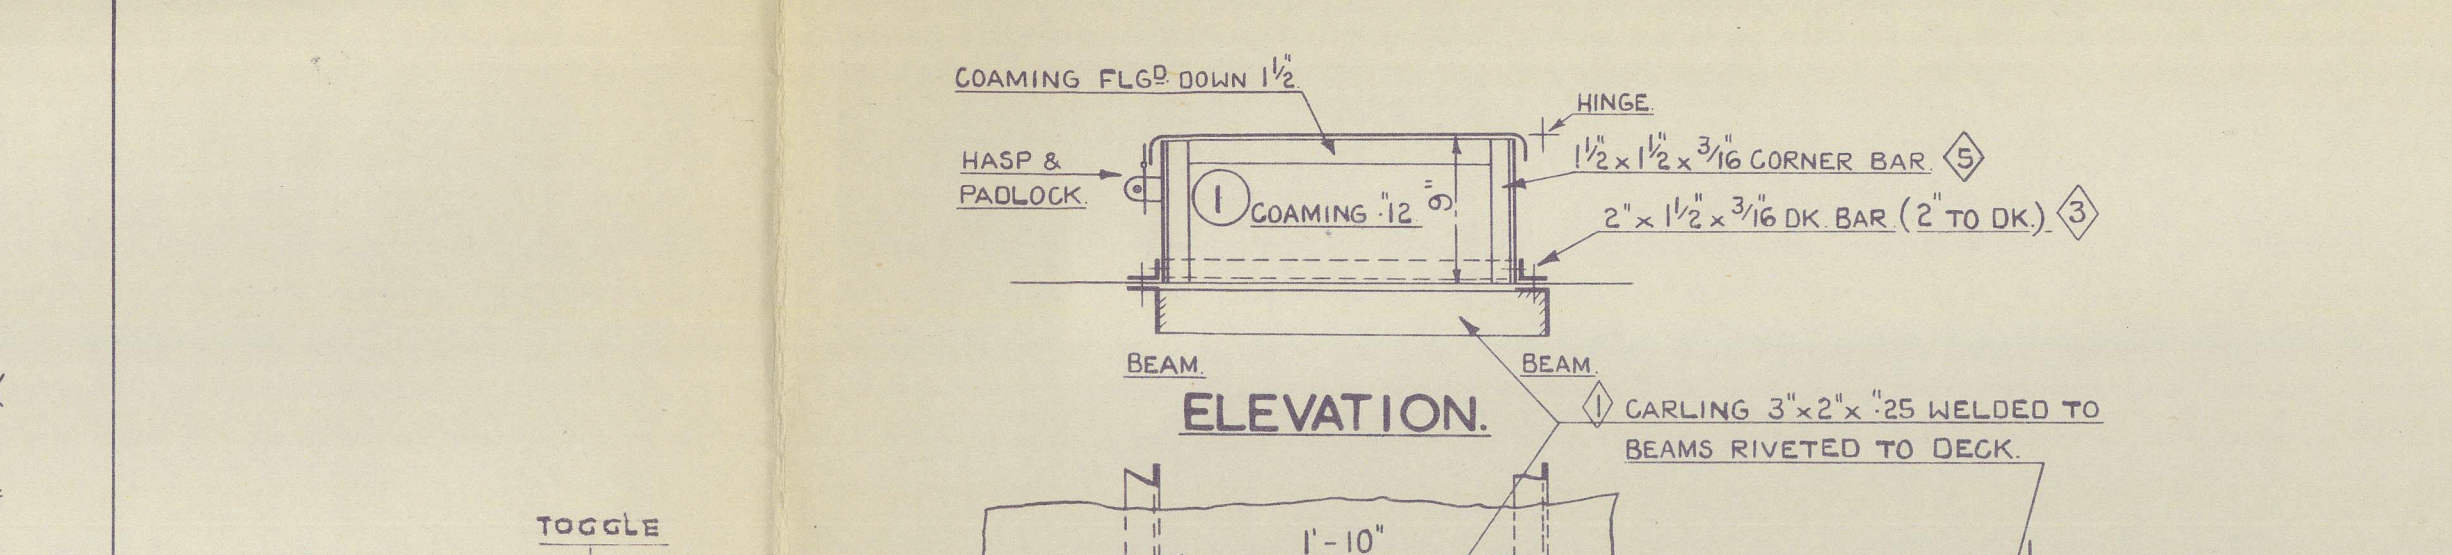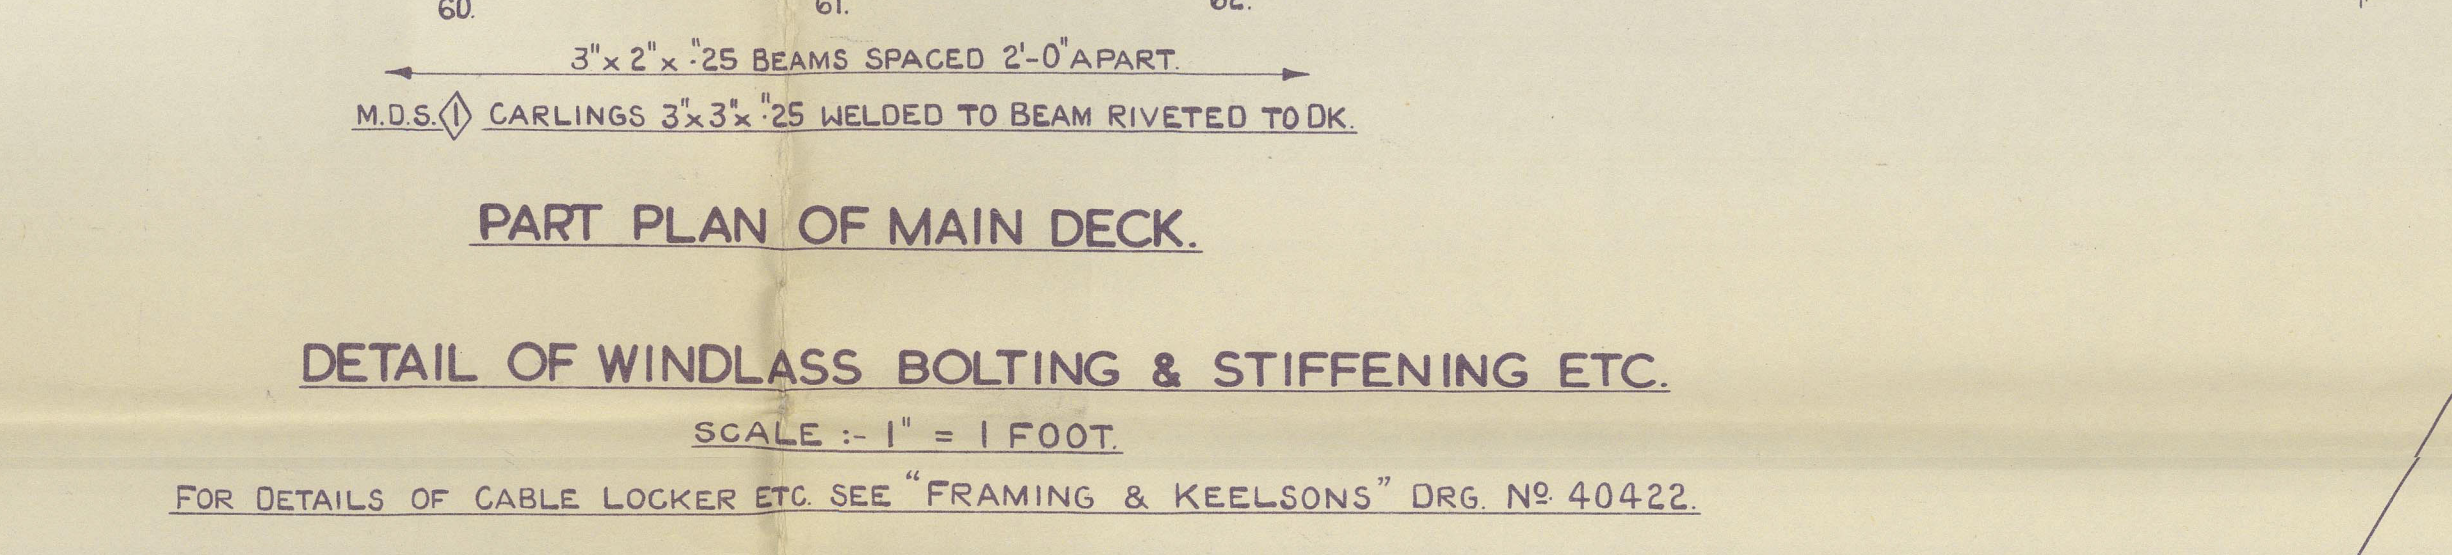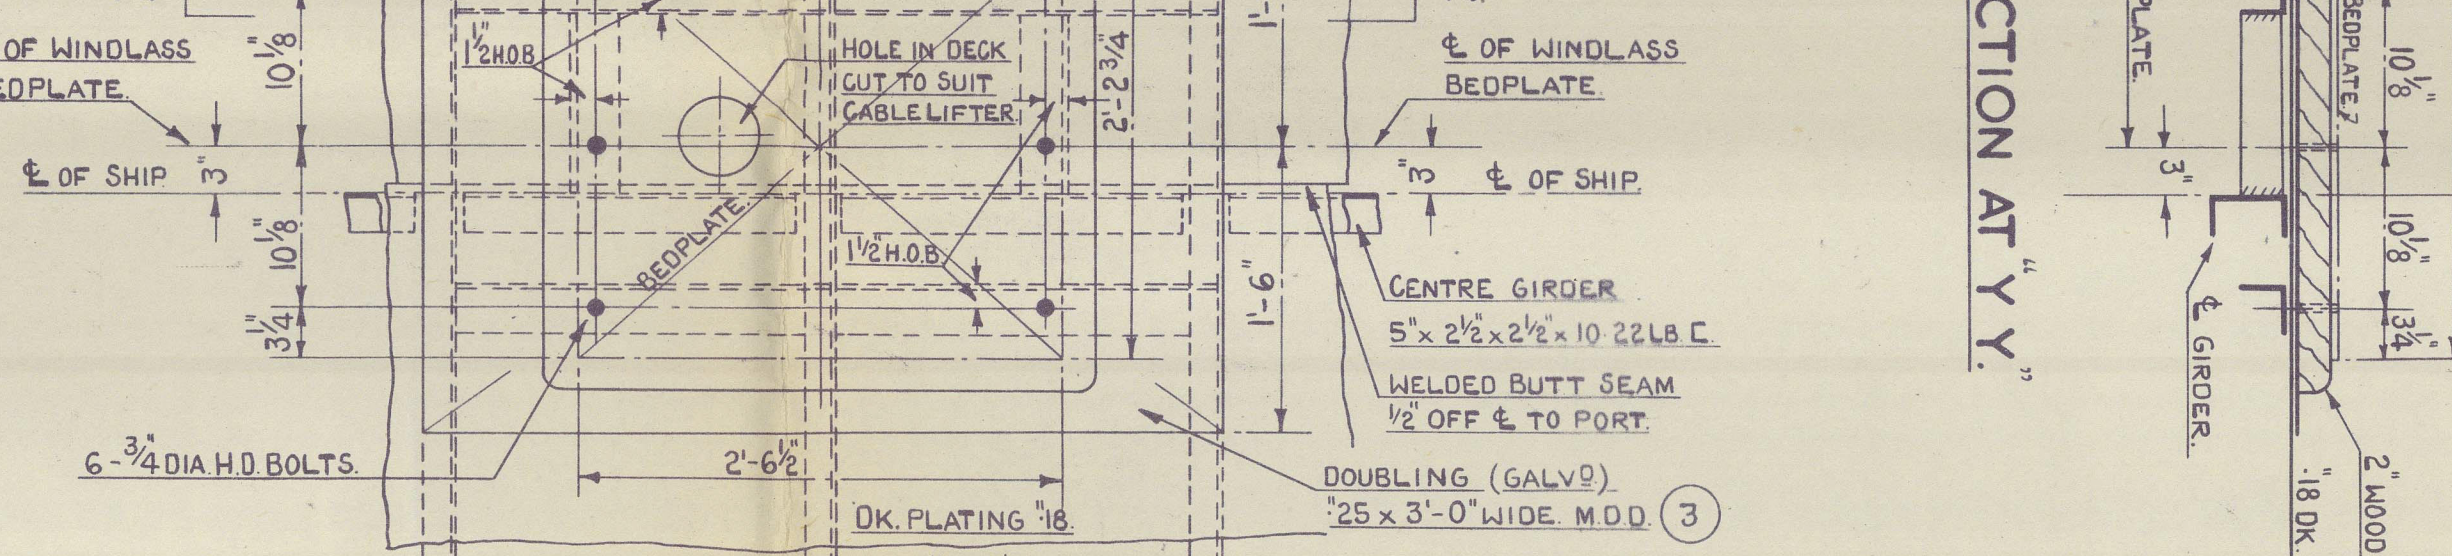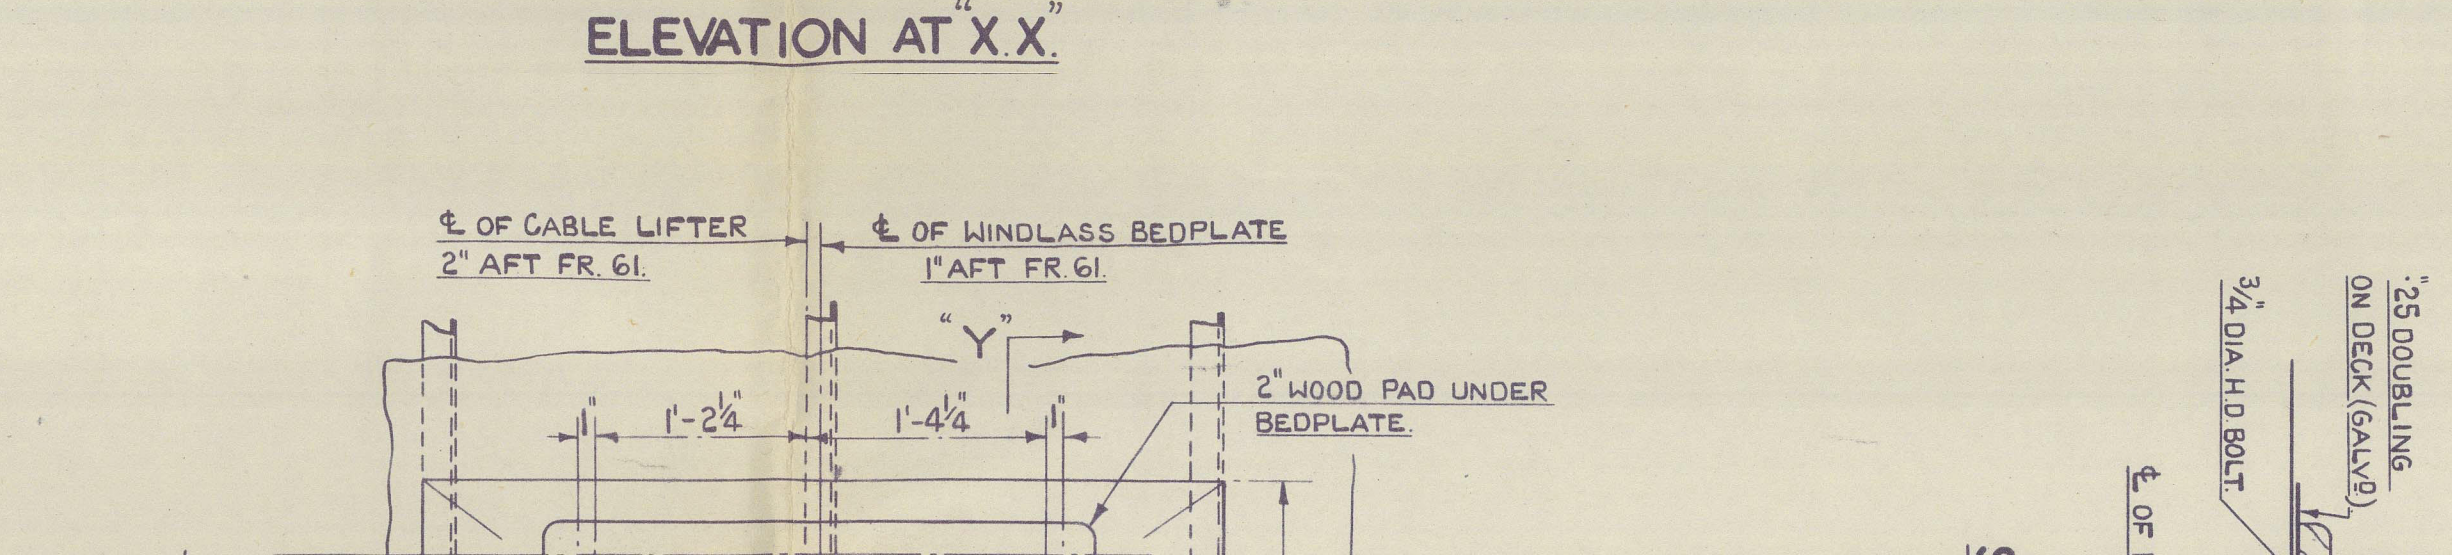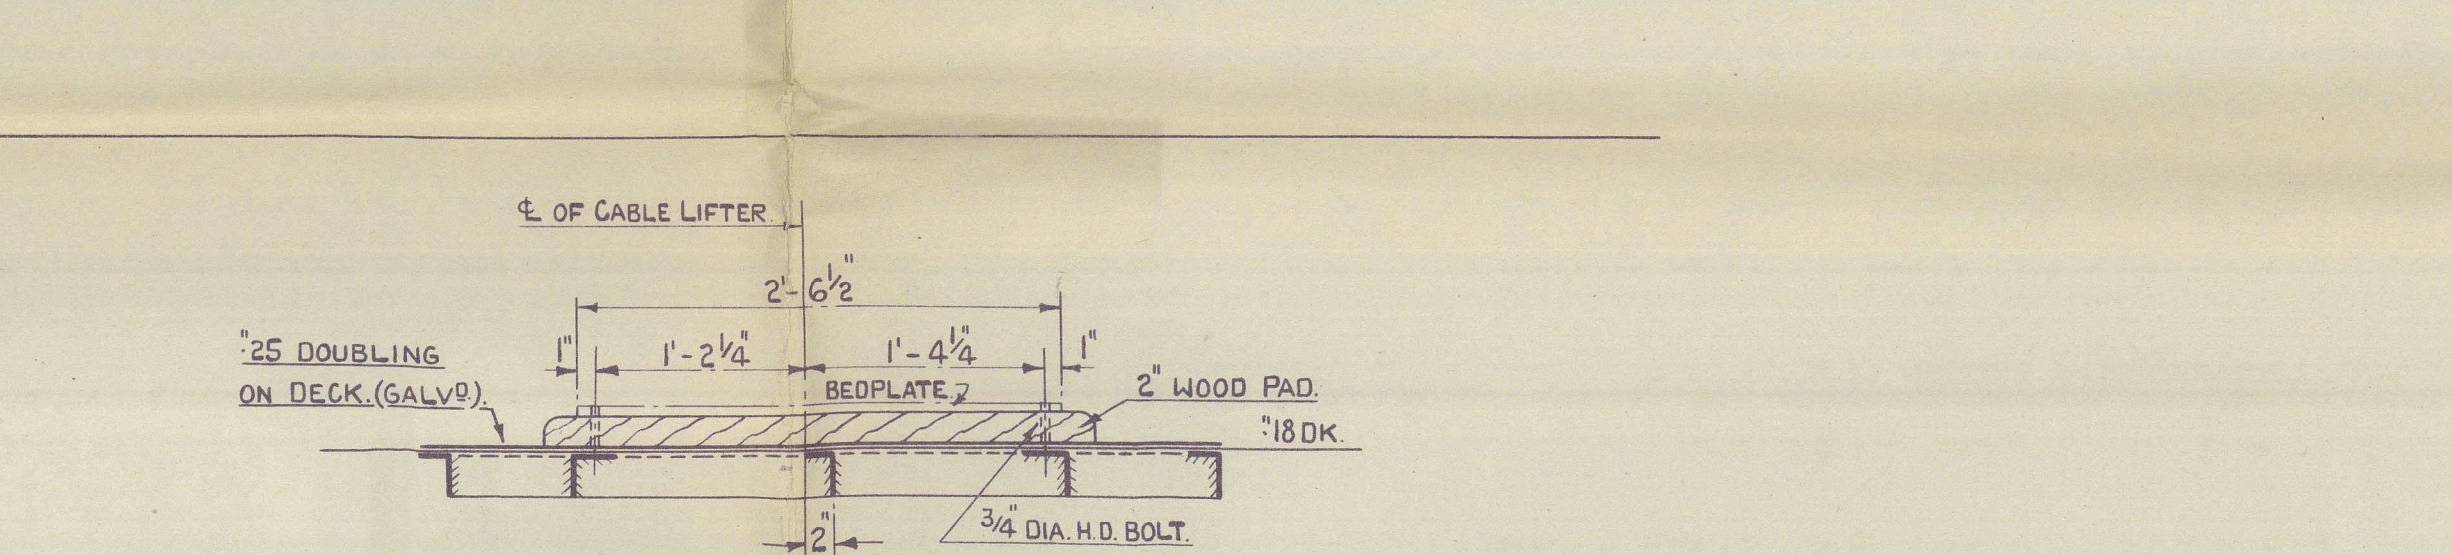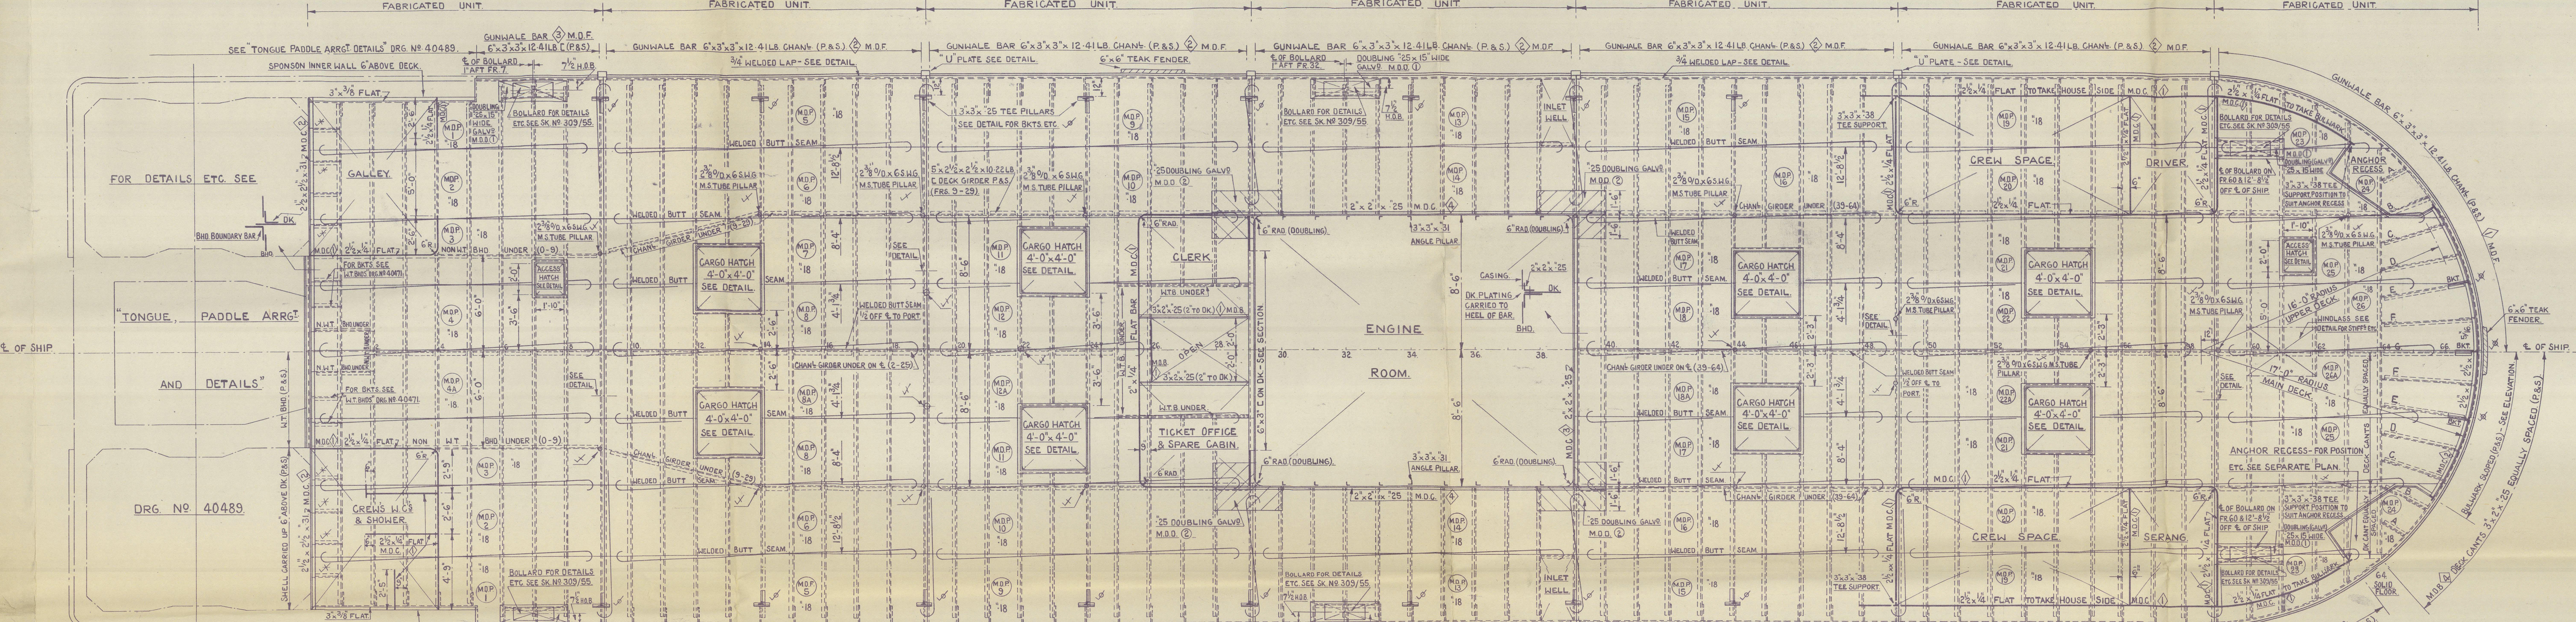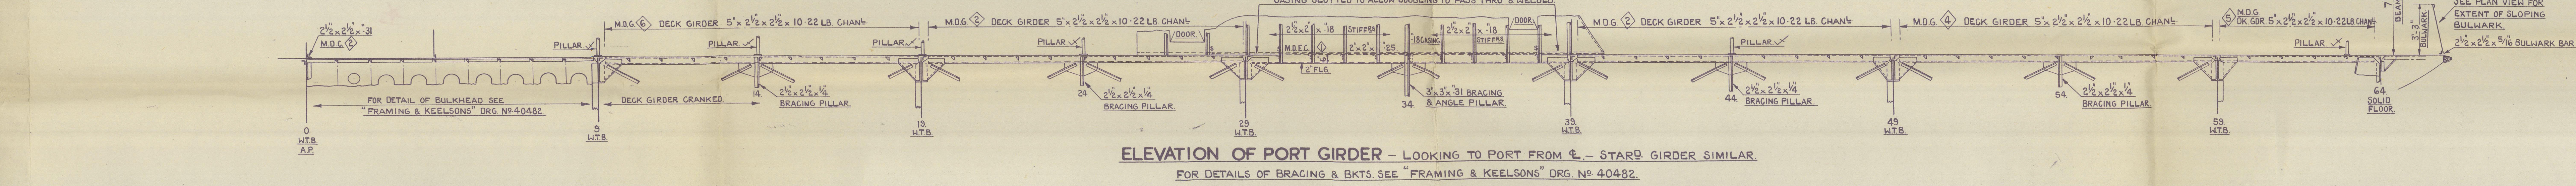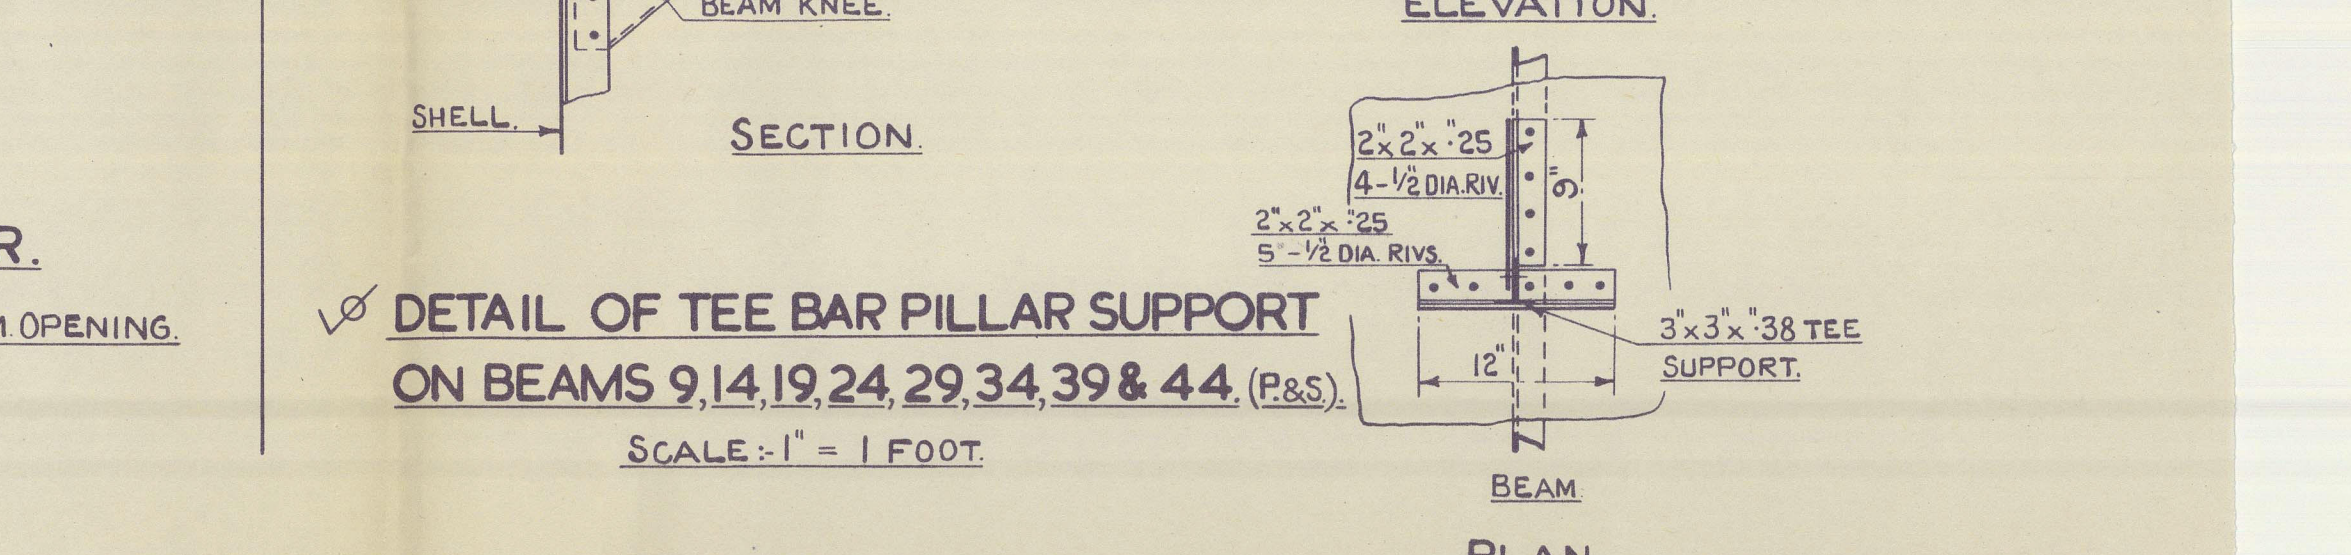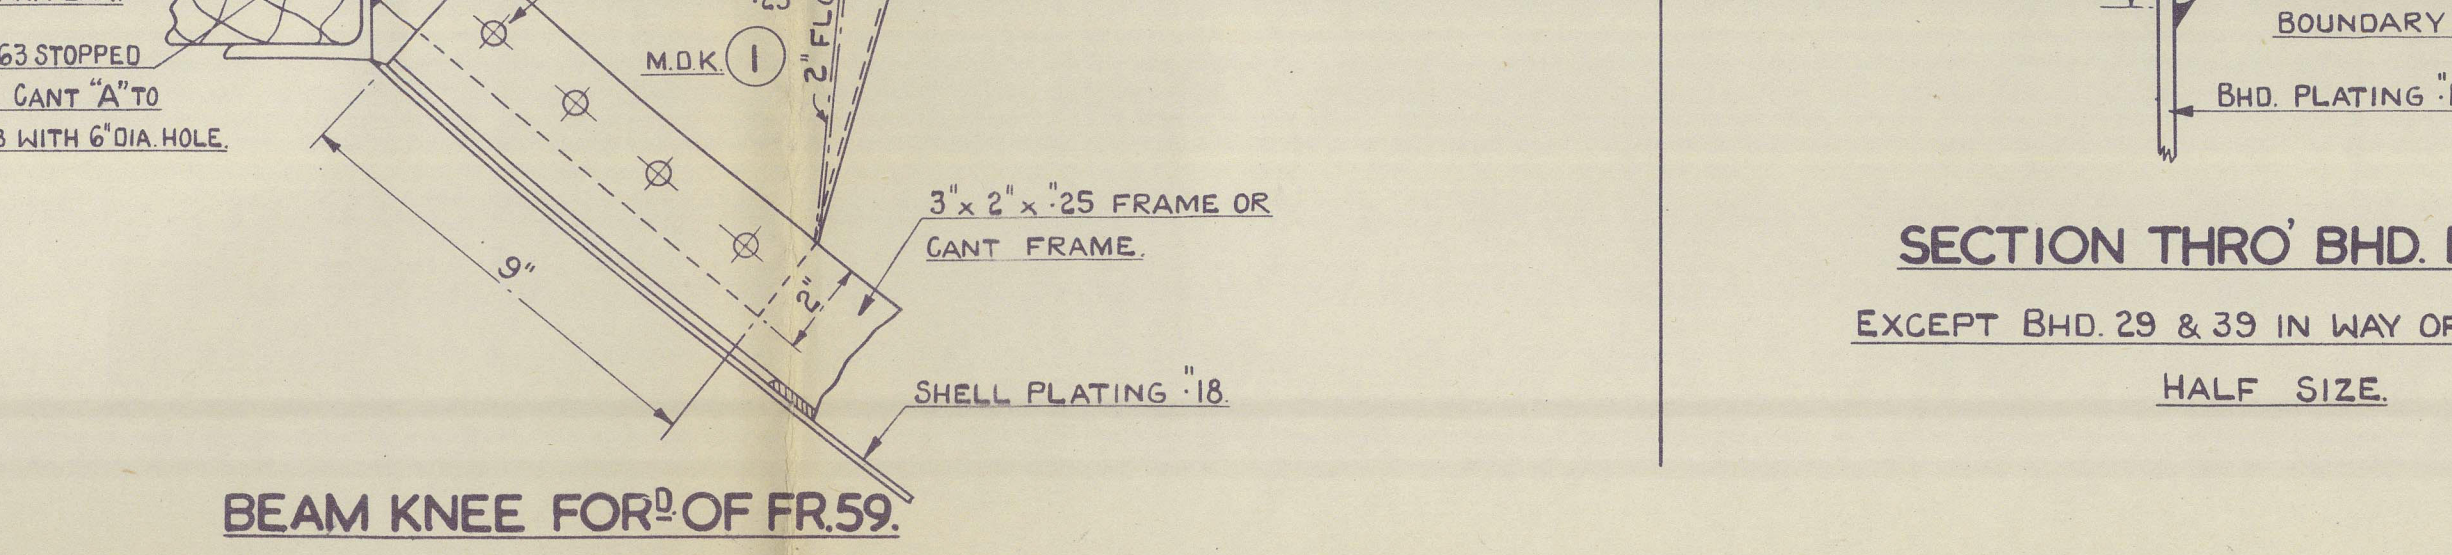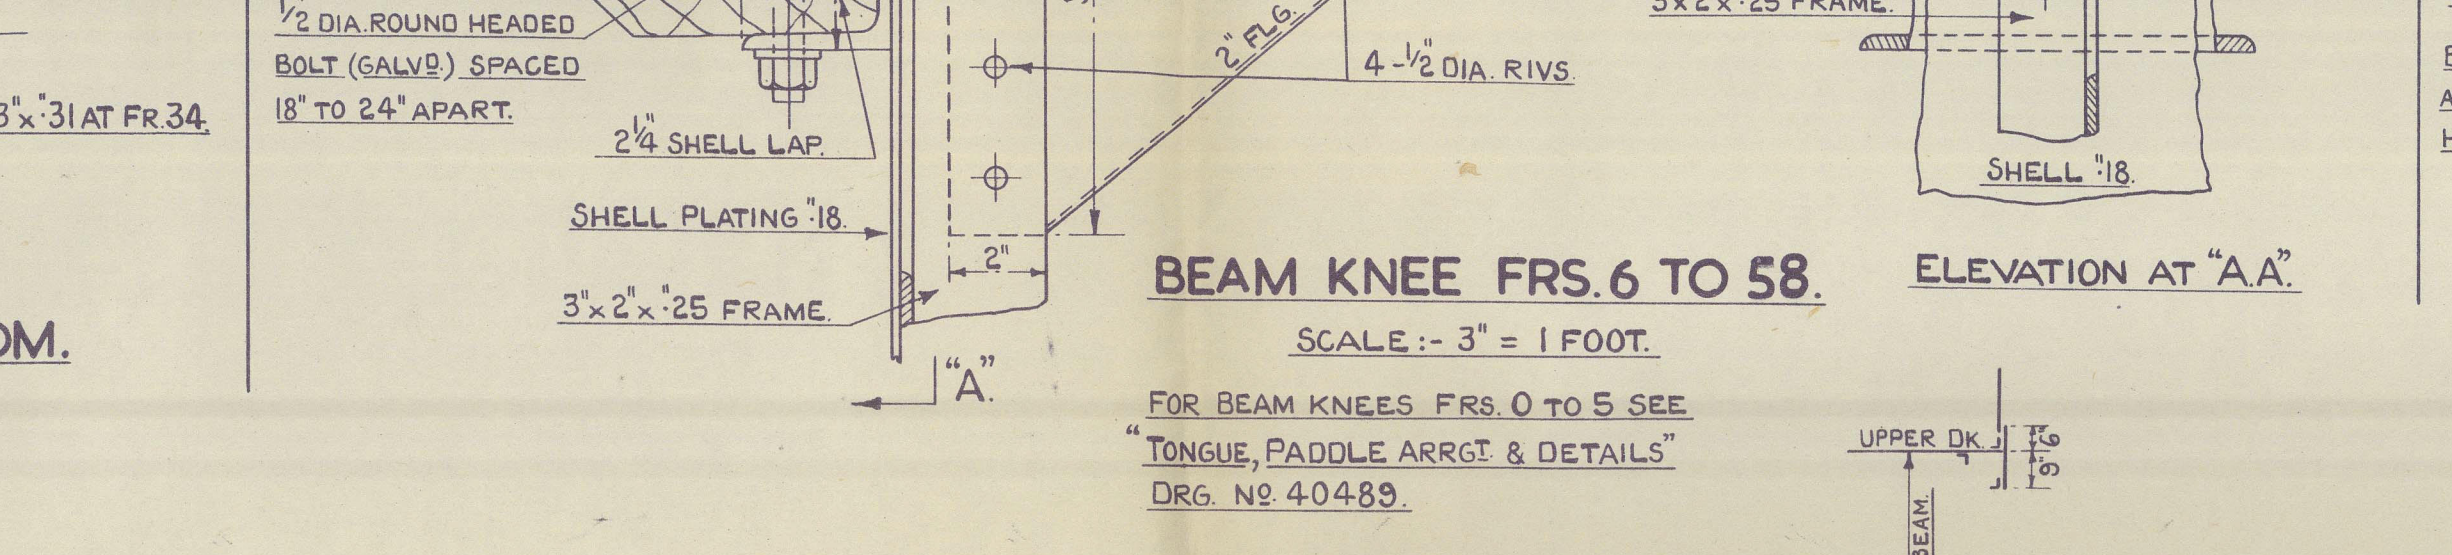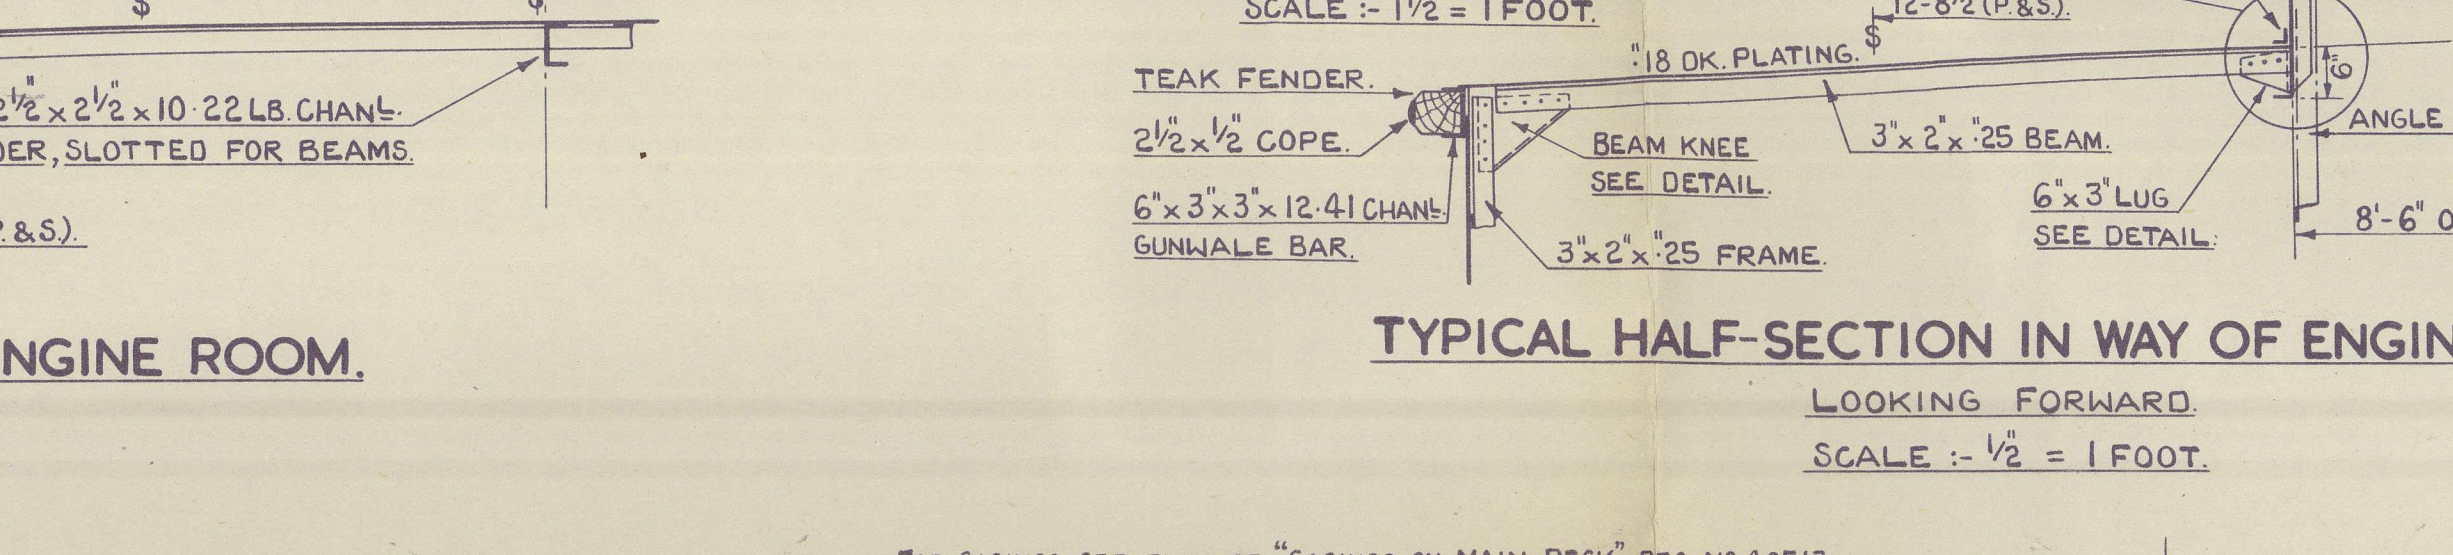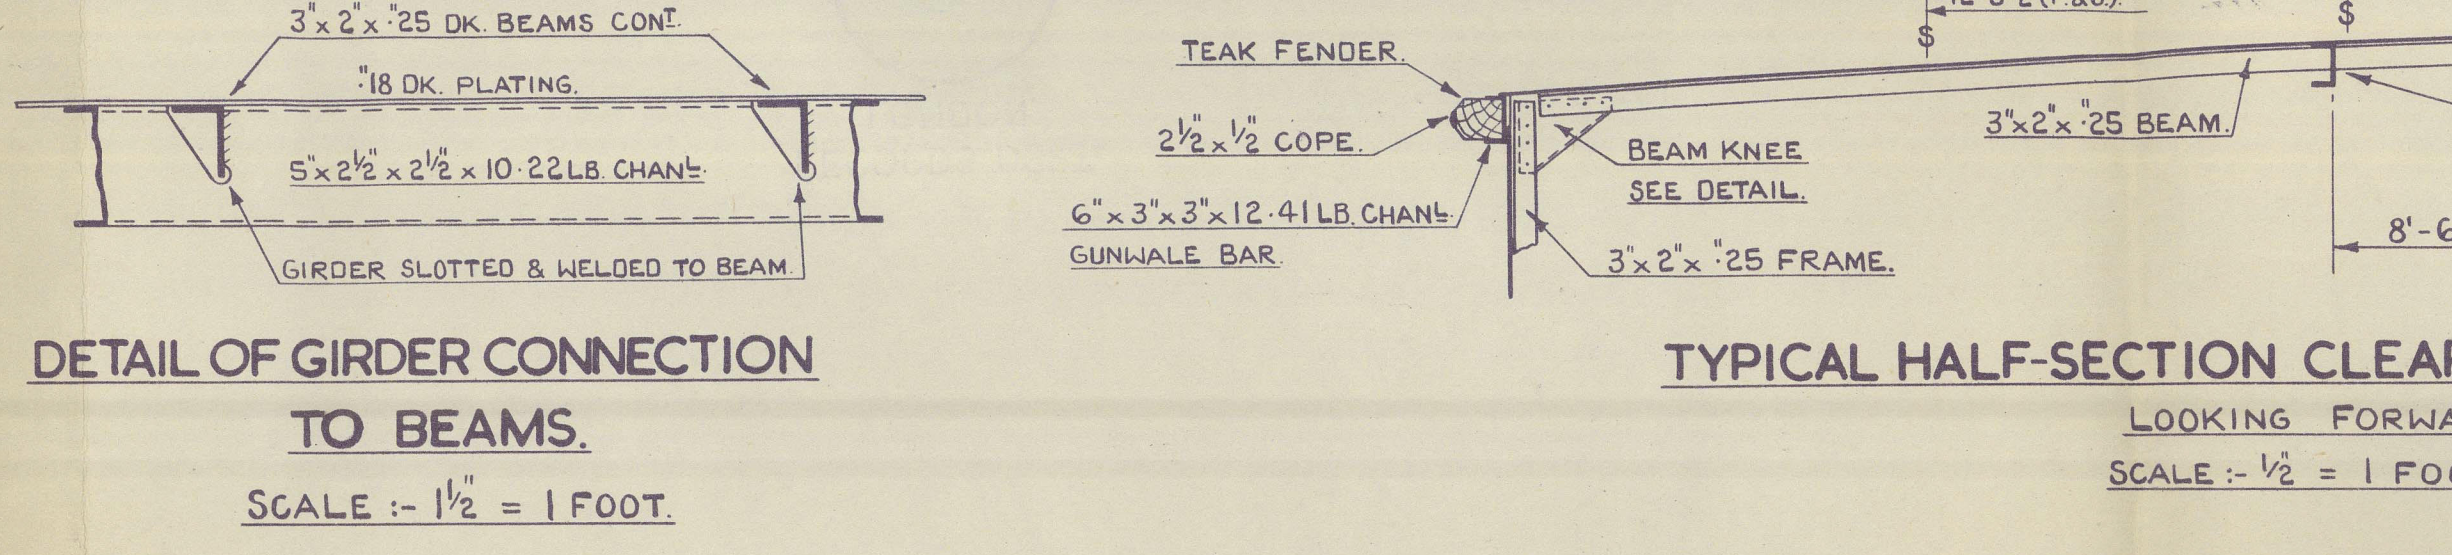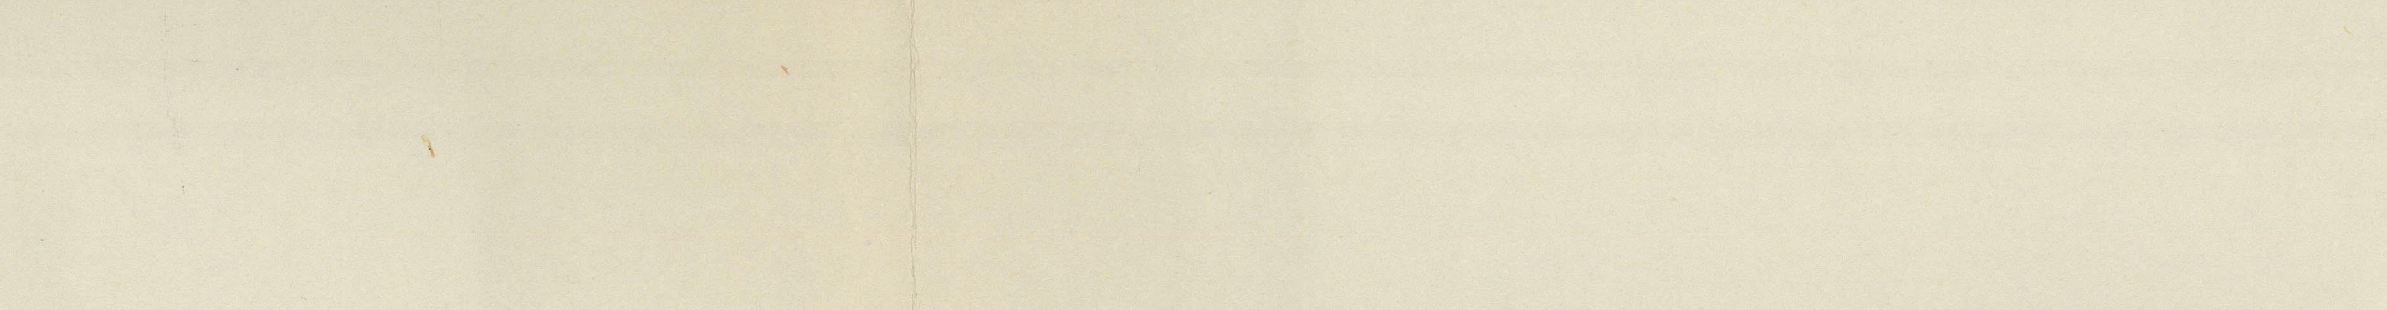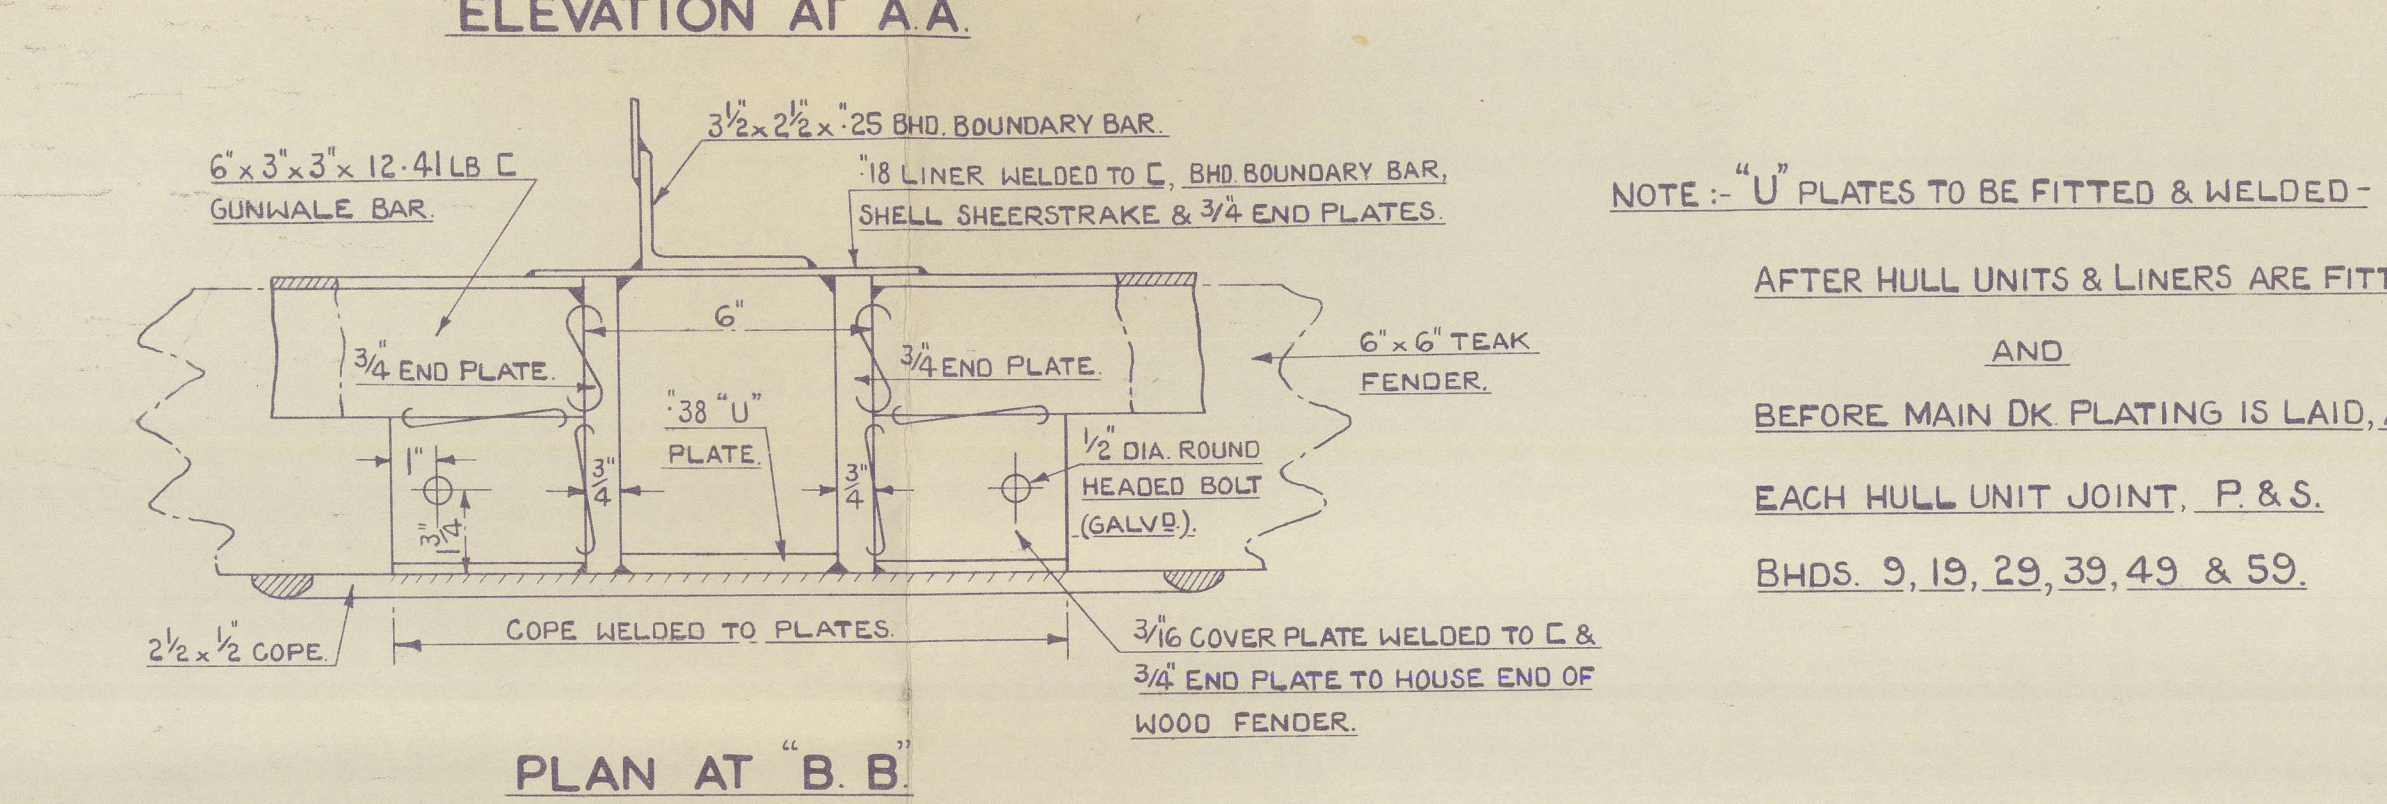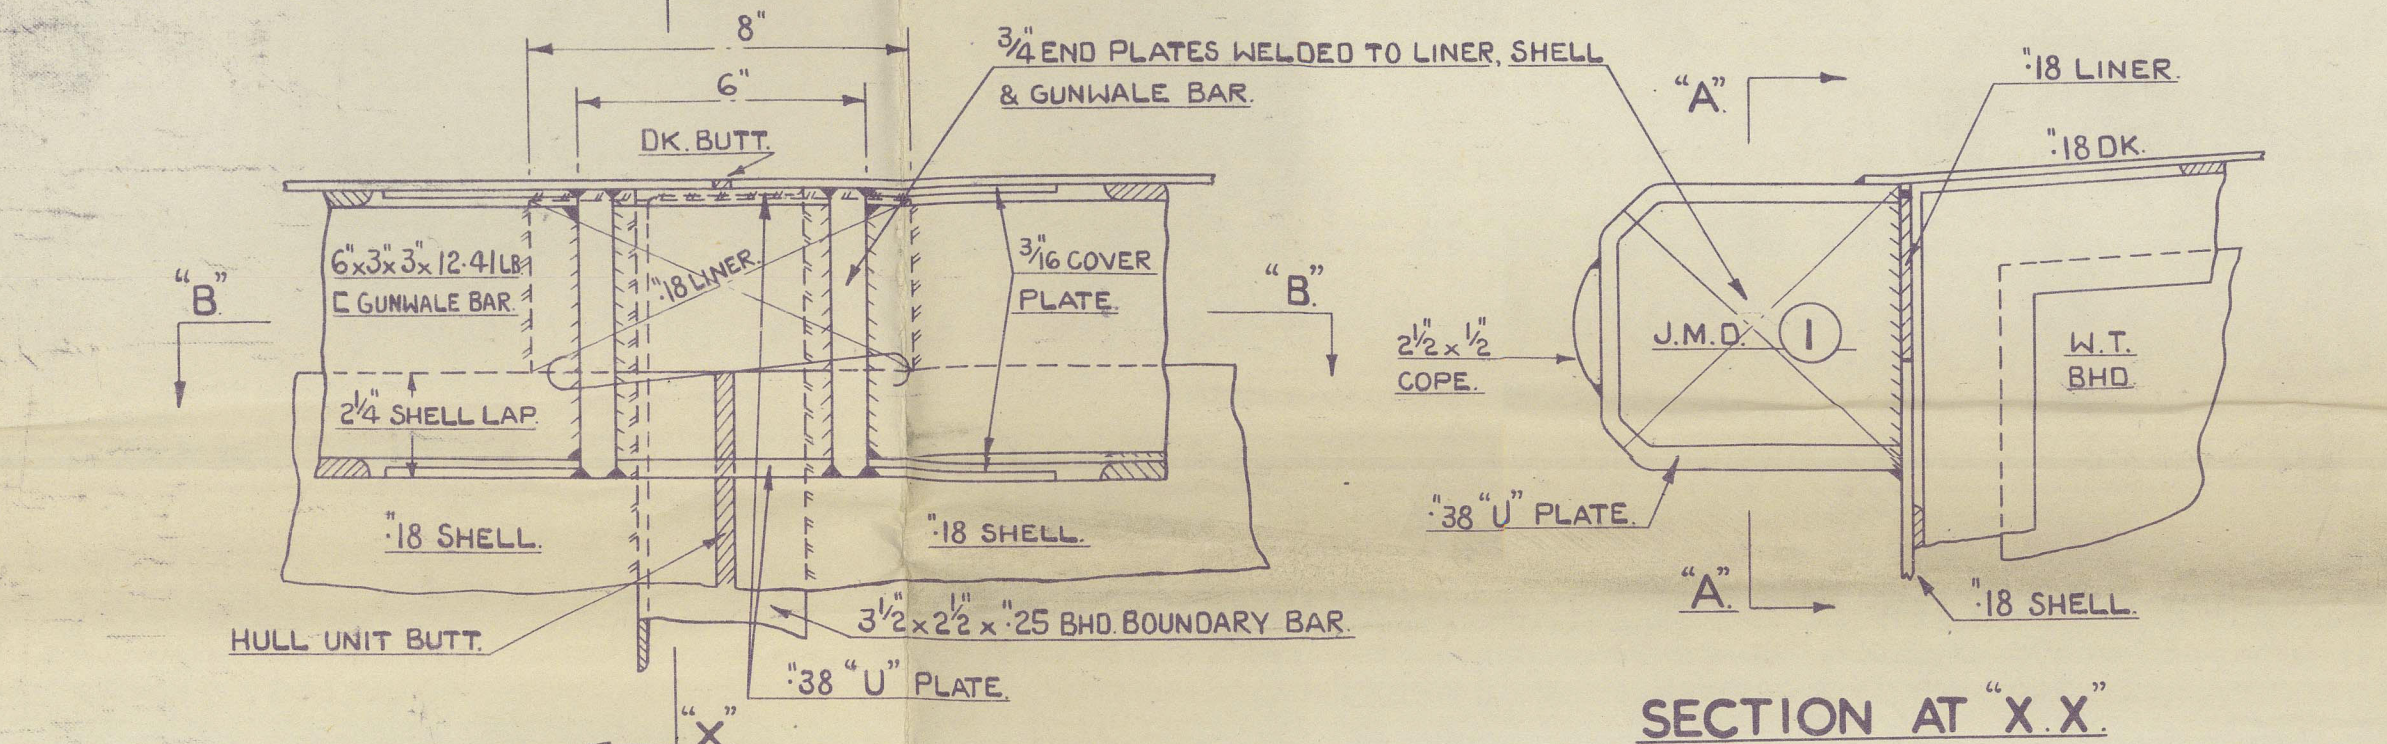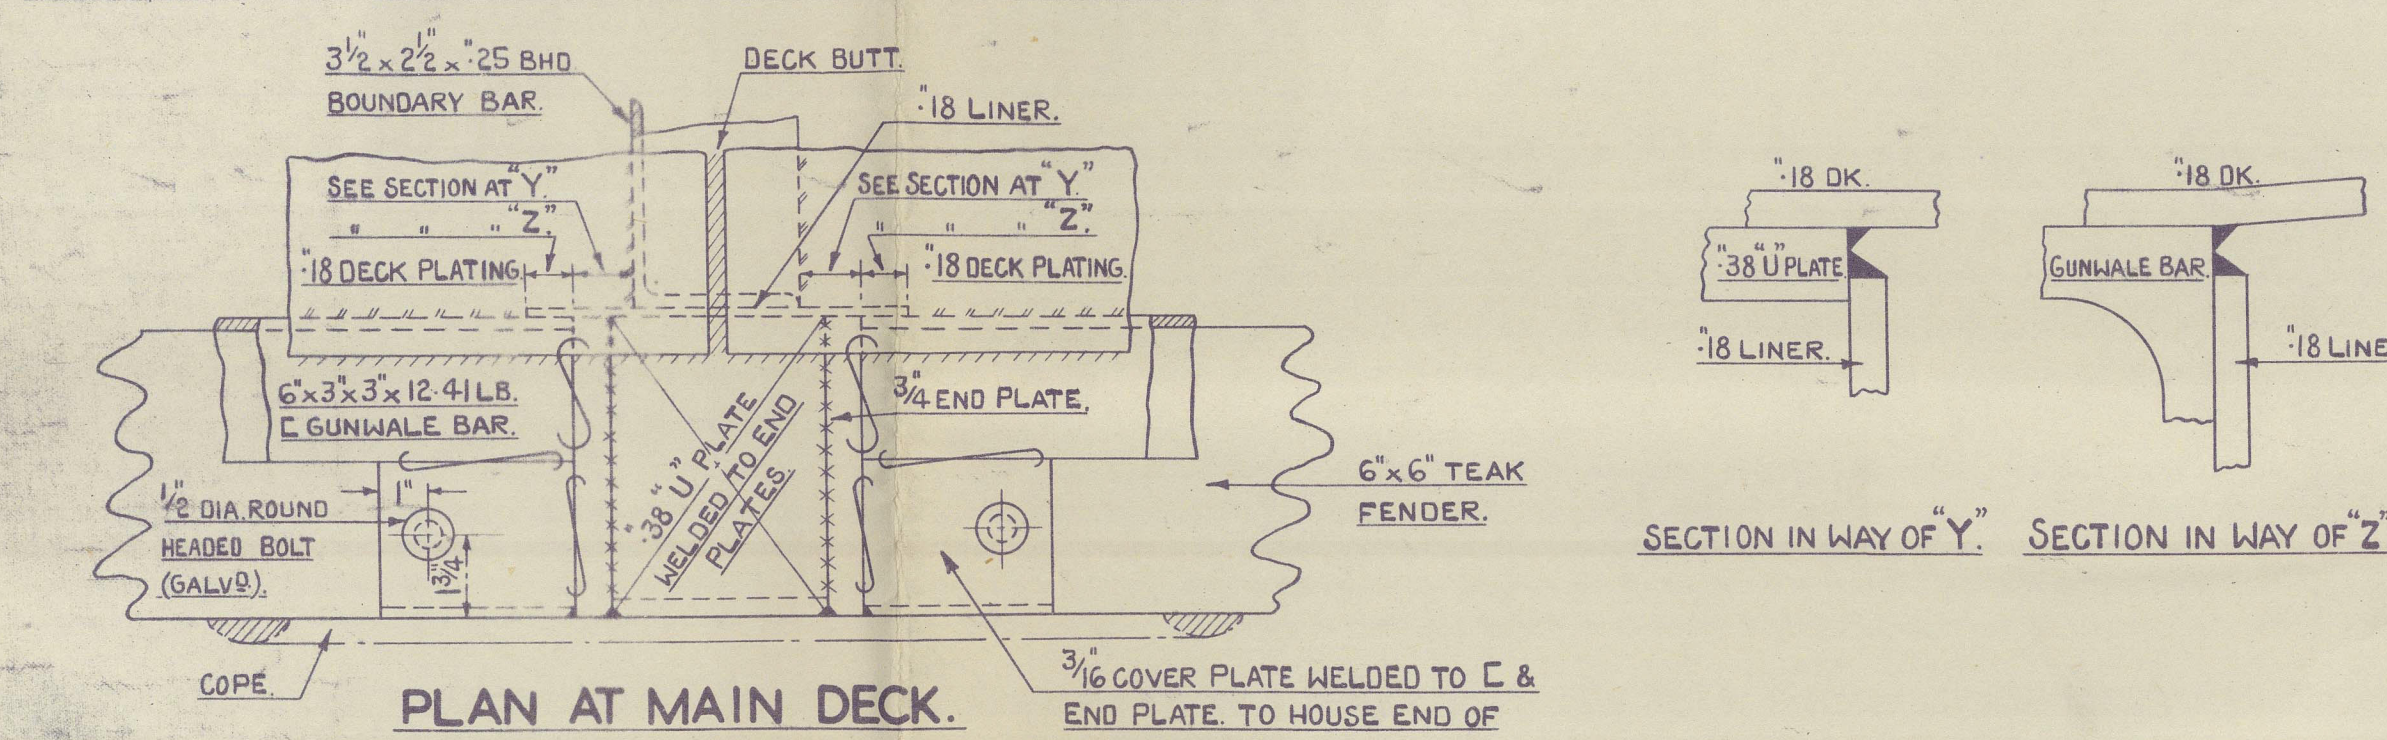

No 40493.

No 40493.

Lloyd's Register Foundation

"PADAPYAN" 

RECORDS DEPT.,
LONDON.

3

Main Deck & Hatches

012598-012605-0004

NO. 40493.



© 2021

Lloyd's Register
Foundation