


SCALE 2" = 1'-0"

SCALE 1" = 1'-0"

NOTE: ALL RIVETTING IN WAY OF CARGO SPACE
TO BE COUNTERSUNK.

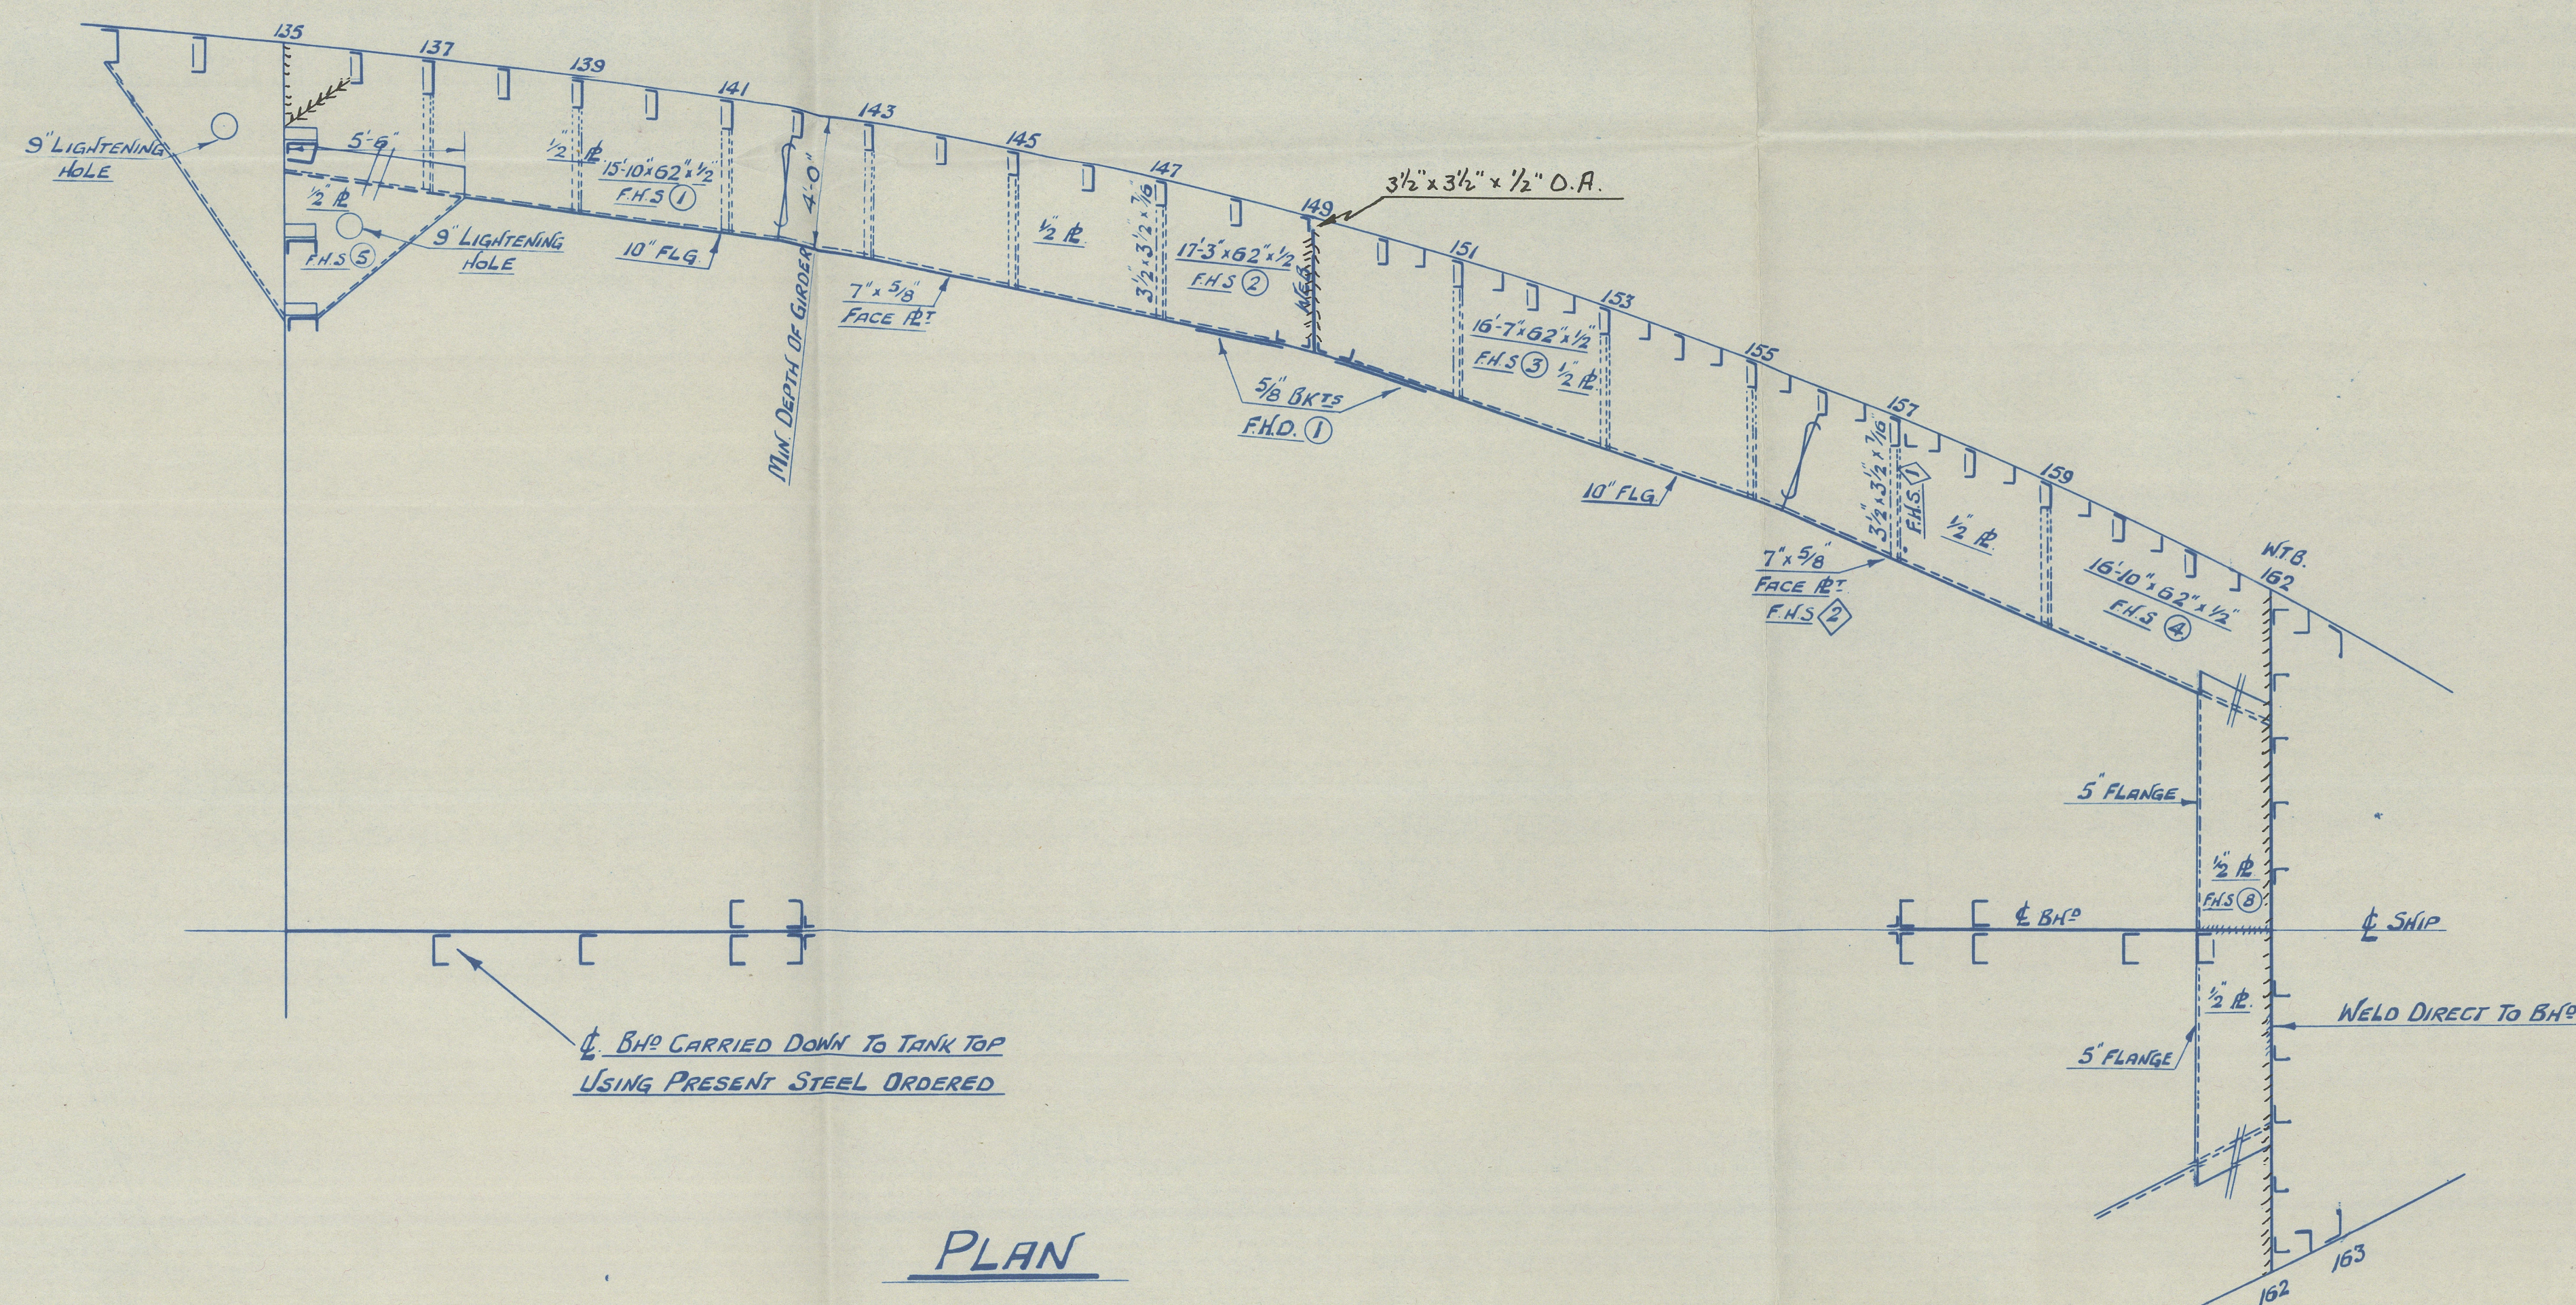

"S/S SALT LAKE PARK."

VICTORIA MACHINERY DEPOT CO LTD HULL 34

"FRAMING No 1 HOLD"

VANCOUVER REPORT No 6234.



© 2021

Lloyd's Register
Foundation

012722-212727-0191