



1:5

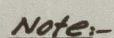


1:- Rudder to move 70° hard-over to hard-over.

Rudder & Skeg

Scale	Drg. No
1:25; 1:5	61/72-SR-01

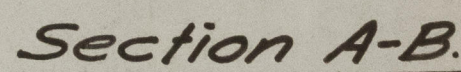

1.5

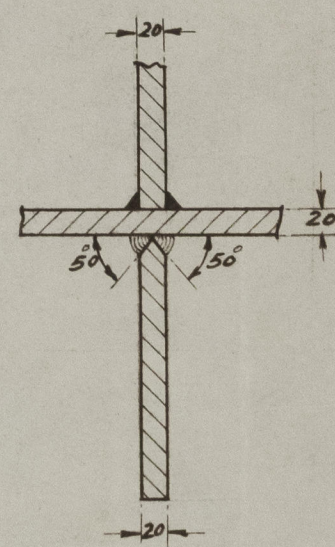

L13 NO: 1963

Rudder Details

Scale	Dwg. No.
1:10, 1:5	61/72-SR-01-01

"
UNITED " NINE " ★

RECORDS DEPT.
LONDON.

3

Rudder
details



© 2021

Lloyd's Register
Foundation