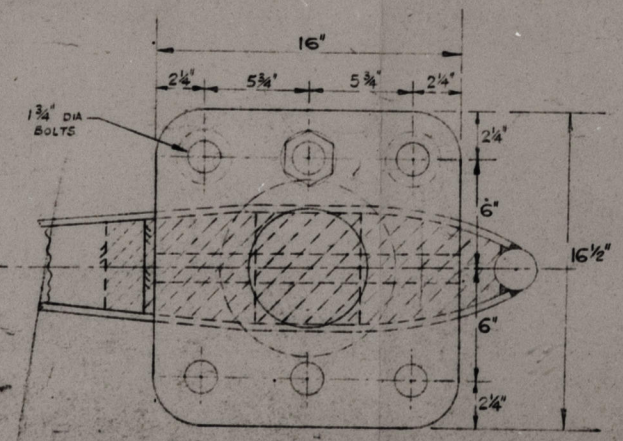


SCALE : 3" = 1'-0"

[illegible]