



Nº 1295 & 6.

FRAMING PROFILE.

SCALE: ~ 1/2" = 1'-0" & AS SHOWN.

DIMENSIONS:~

LENGTH B.P.	95'-0"
BREADTH MLD.	26'-0"
DEPTH MLD. TO MAIN DECK	12'-6"

NOTES:~


ALL FINISHES LOOK TO MIDSHIPS.

WELDING:~

TO BE IN ACCORDANCE WITH APPROVED STANDARD WELDING DISTANCES.

RIVETING:~

ITEM	QTY.	SIZE	NOTE
PLATES TO SHELL	7	5/16"	
" " " " " "	"	"	
PLATES TO SHELL (SEE PLAN OF SHIP)	576	4/16"	DRILLING CENTER
" " " " " "	"	"	

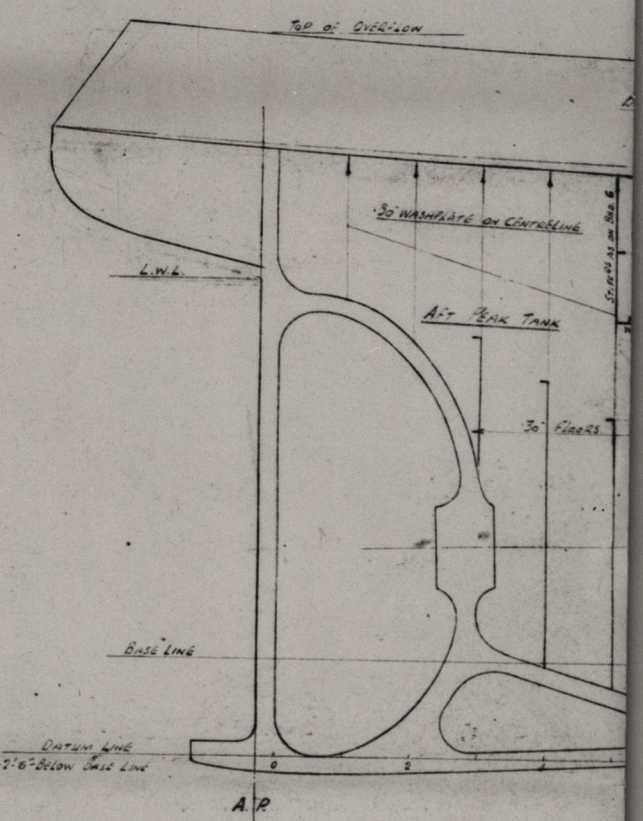

PLAN Nº 4.

Ad. 35-6-57
Leng. (3) 36-6-57

