



BEAM & PLATING PLAN OF R.Q. MAIN BRIDGE & FORECASTLE DECKS - S.S. NOS 14 AND 15 NO 113

SCALE 1/4" = 1 FOOT DETAILS 1/2" = 1 FOOT

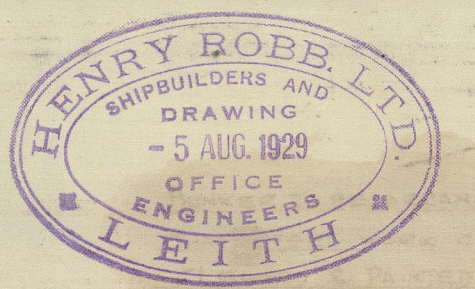

NOTE: HOLES TO BE PUNCHED FOR WOOD PILES OVER W.I. TANKS
NOTE: FRAMES MARKED THIS WAY TO HAVE ANGLE STAYS FITTED. SEE FRAME GUIDE PLAN

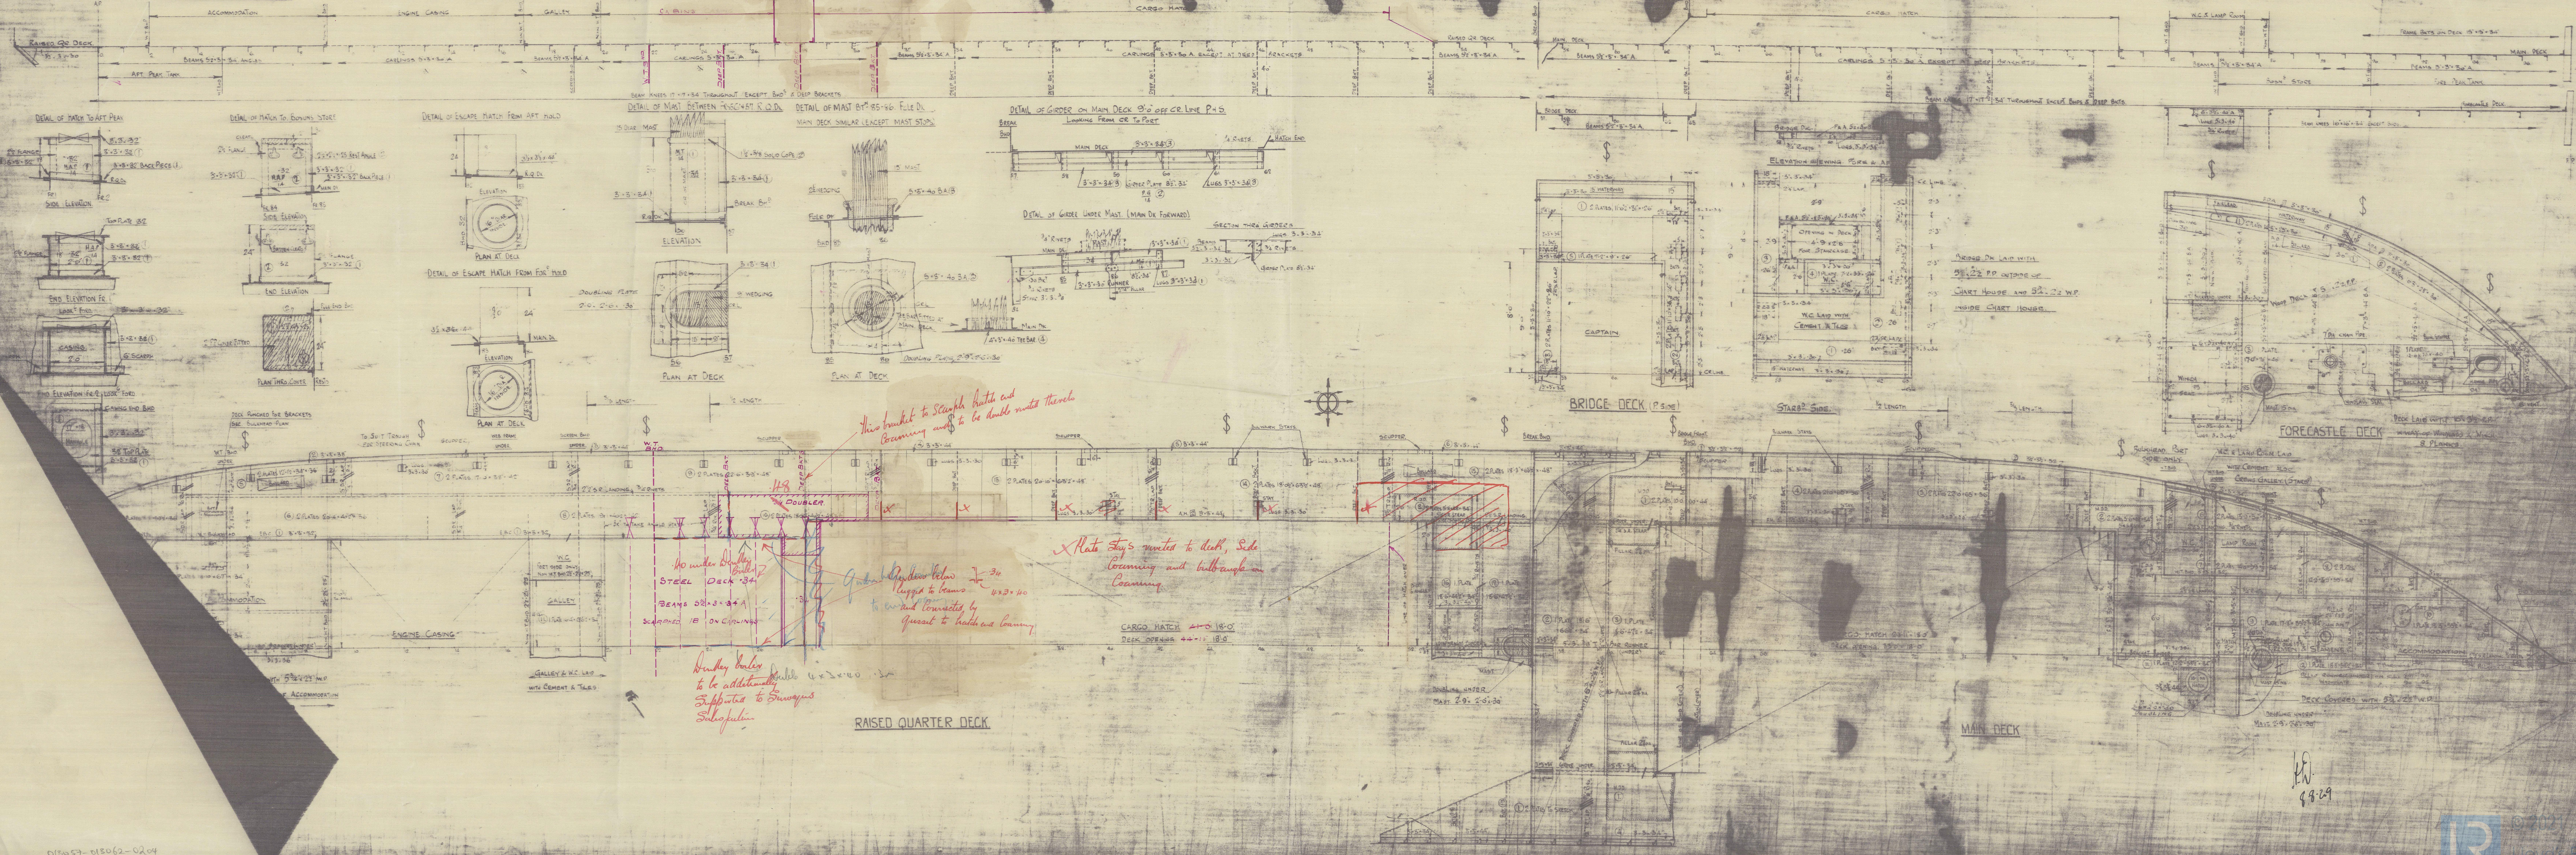

RAISED QUARTER DECK

MAIN DECK

8929


~~GLV. 2. 112~~ ~~W.H.~~

Beam + Plating Plan of R.L. Main Bridge
& Forecastle Decks.

Henry Robbs. A^o 113.

"Port Waukato"

Stk. 17703.

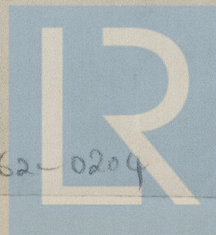

© 2021

Lloyd's Register
Foundation

013057-613062-0204