

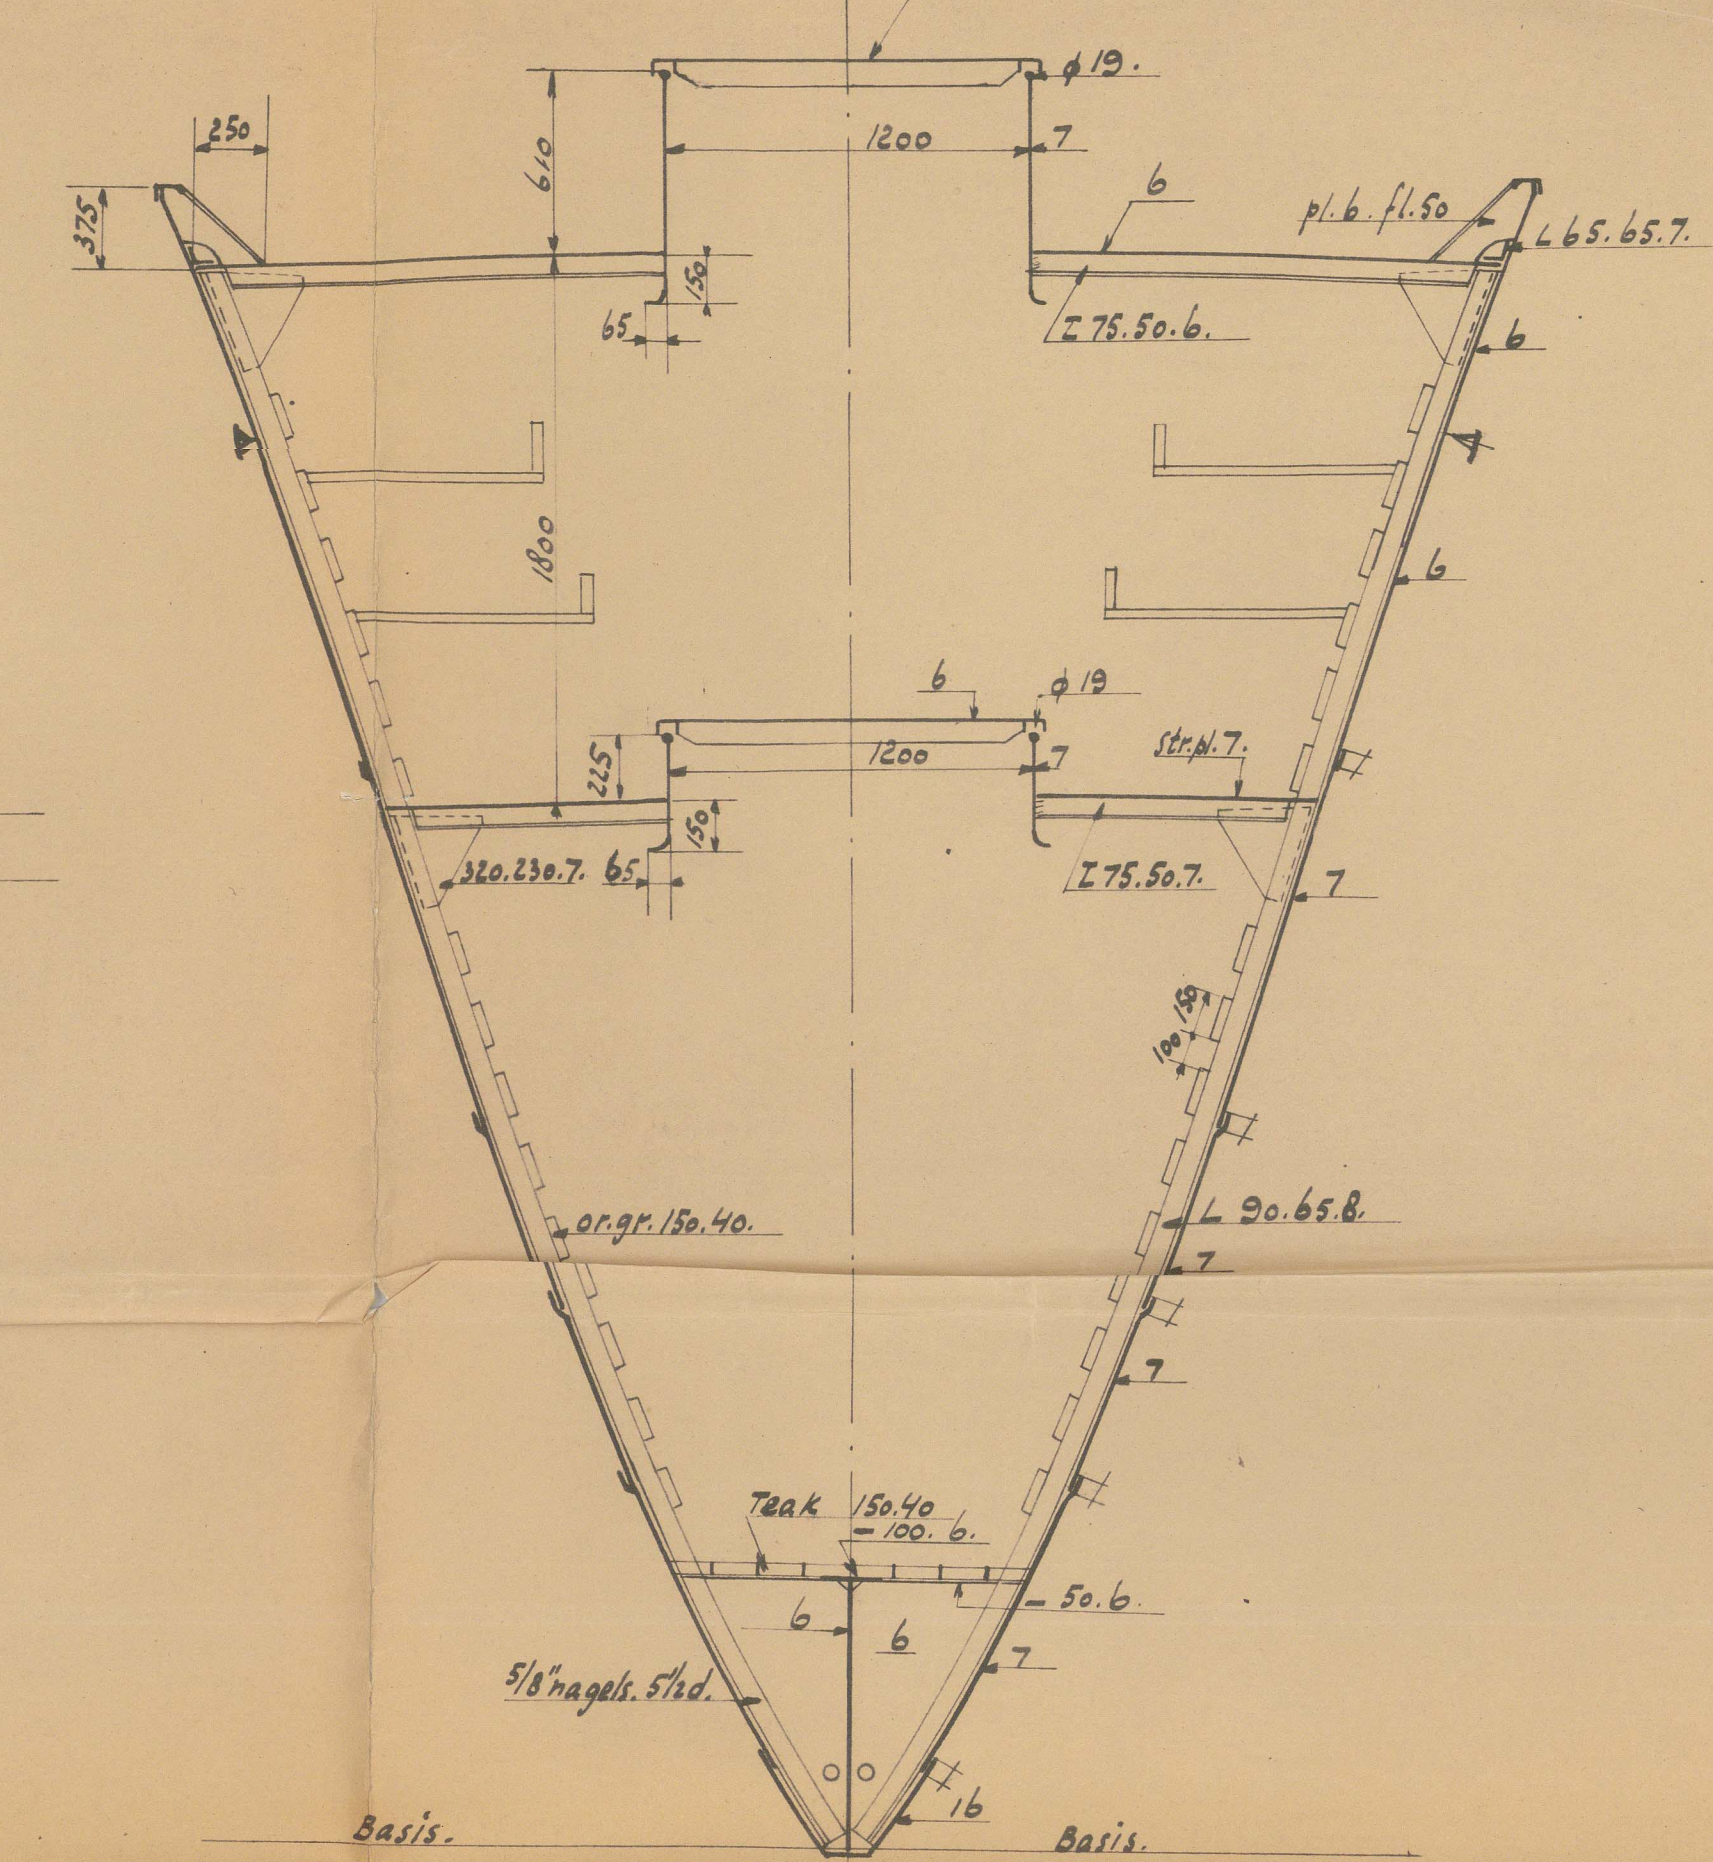
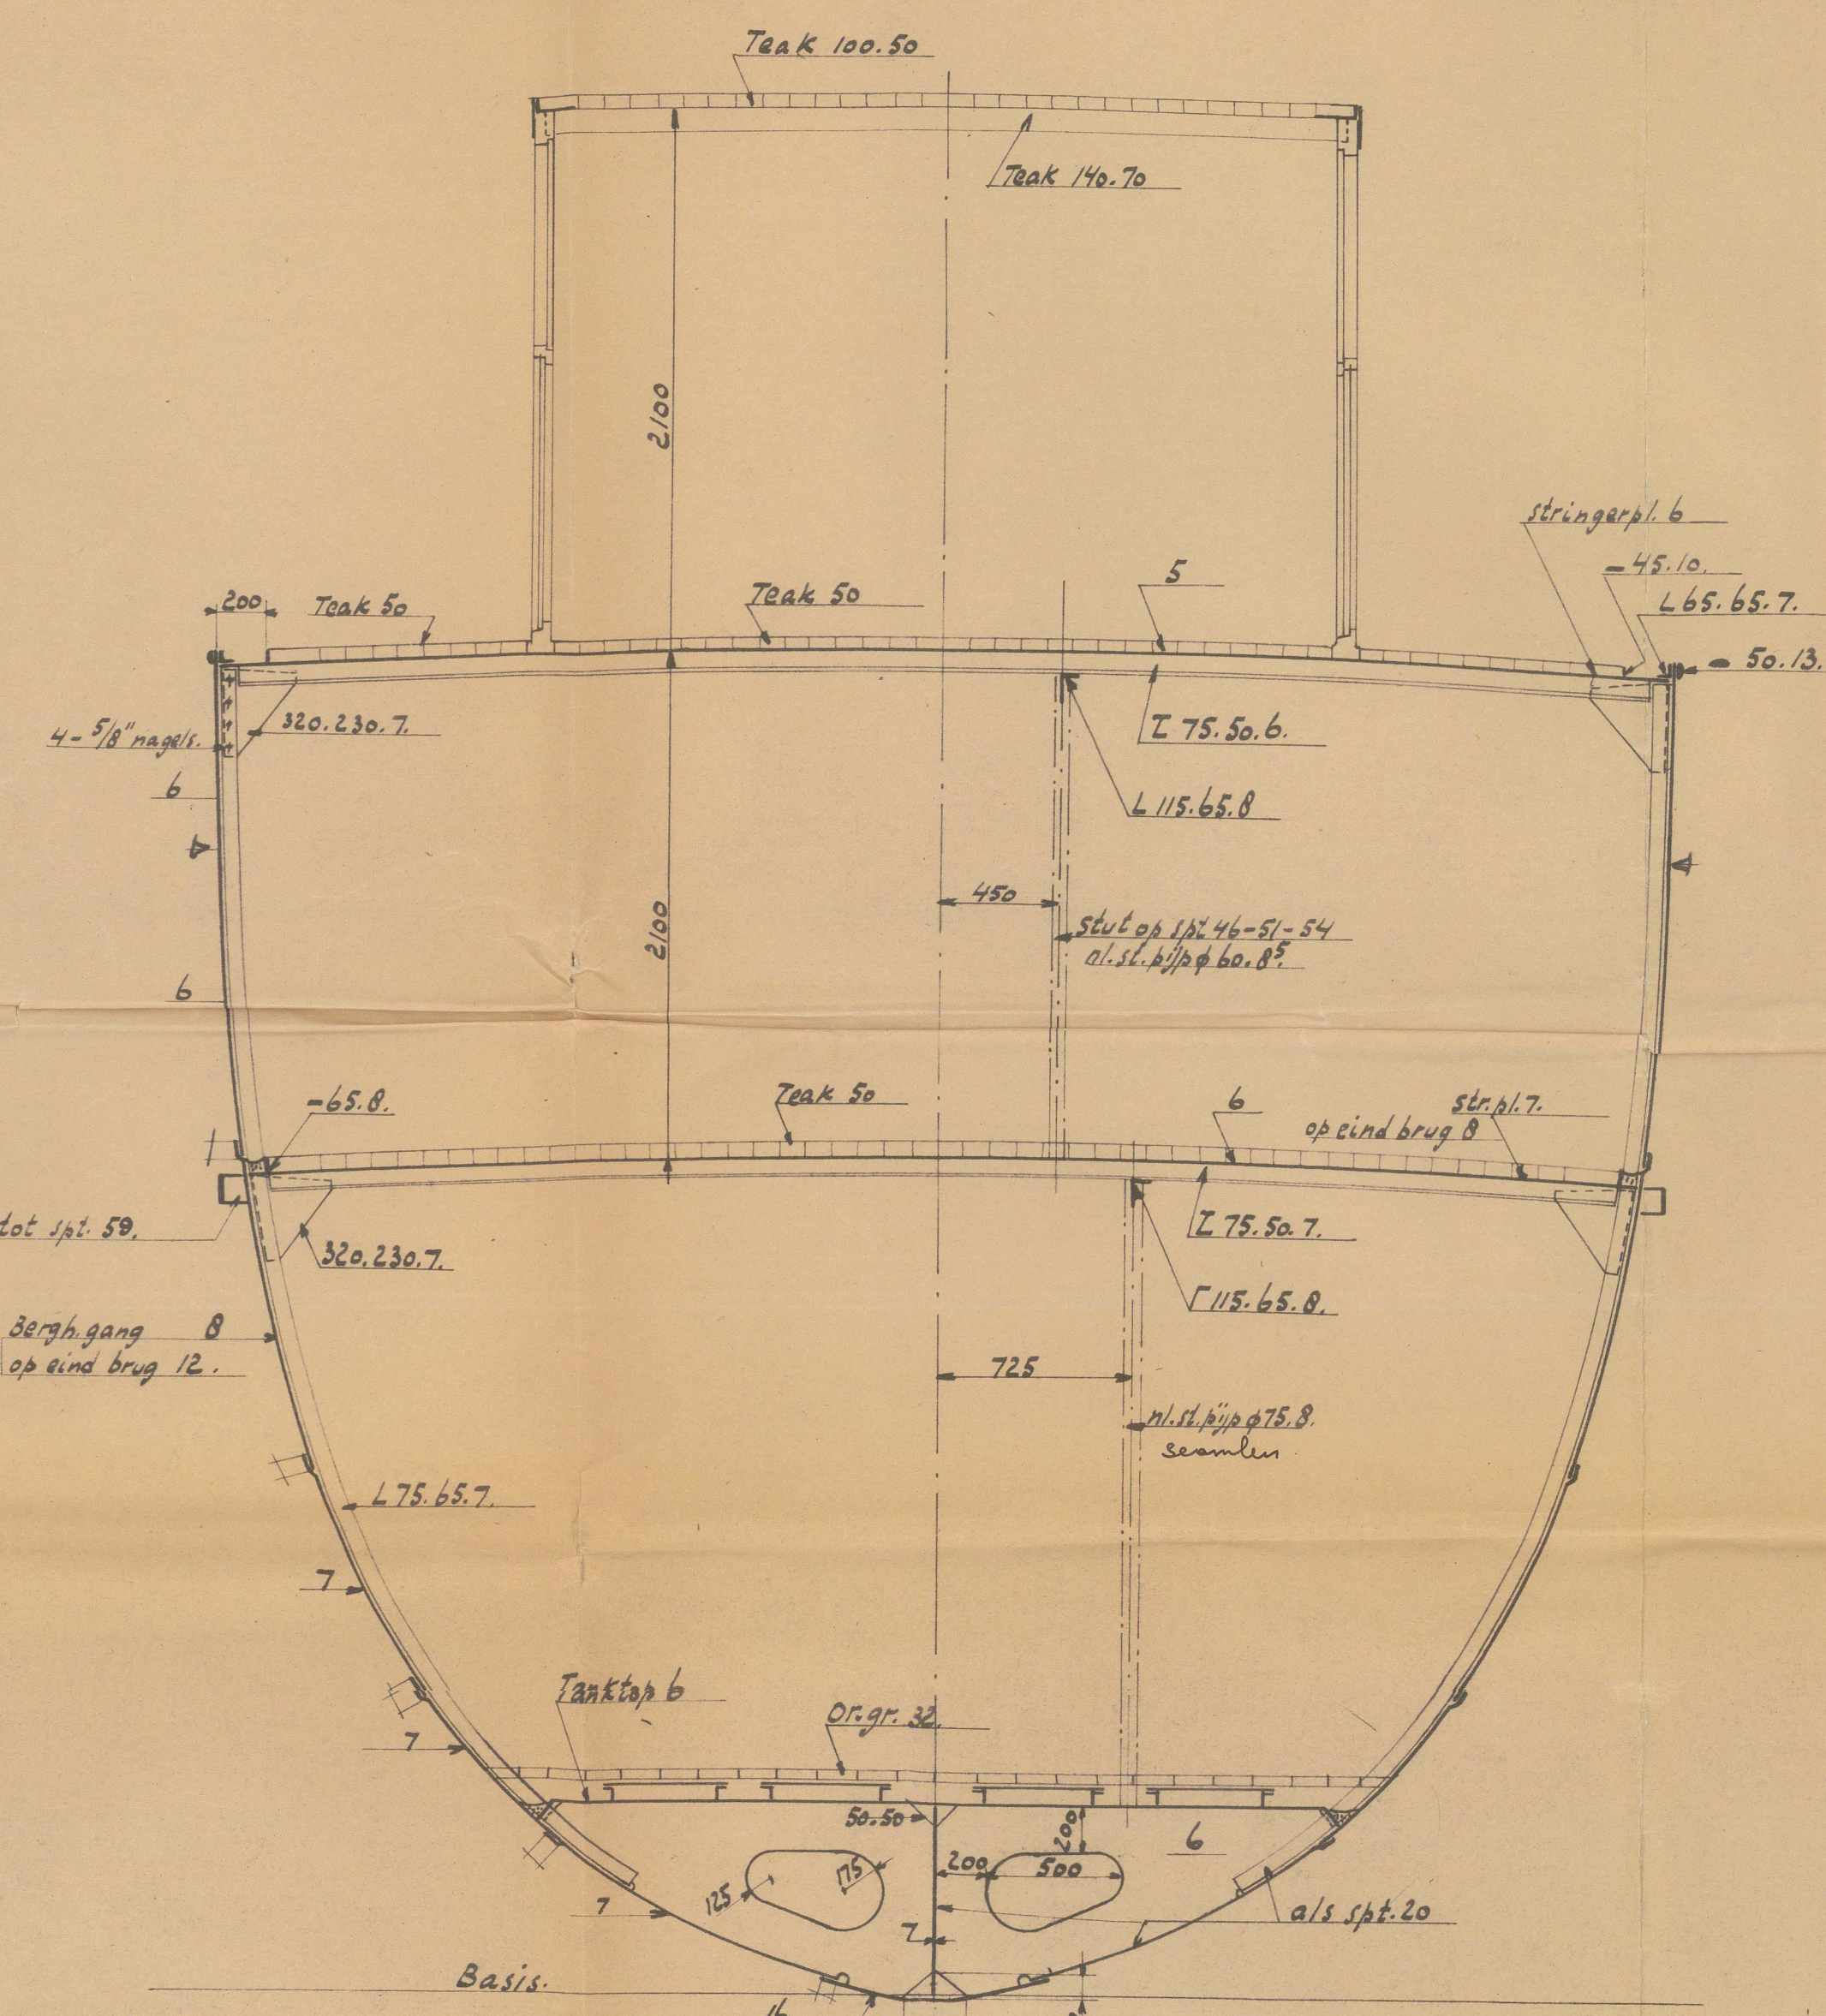
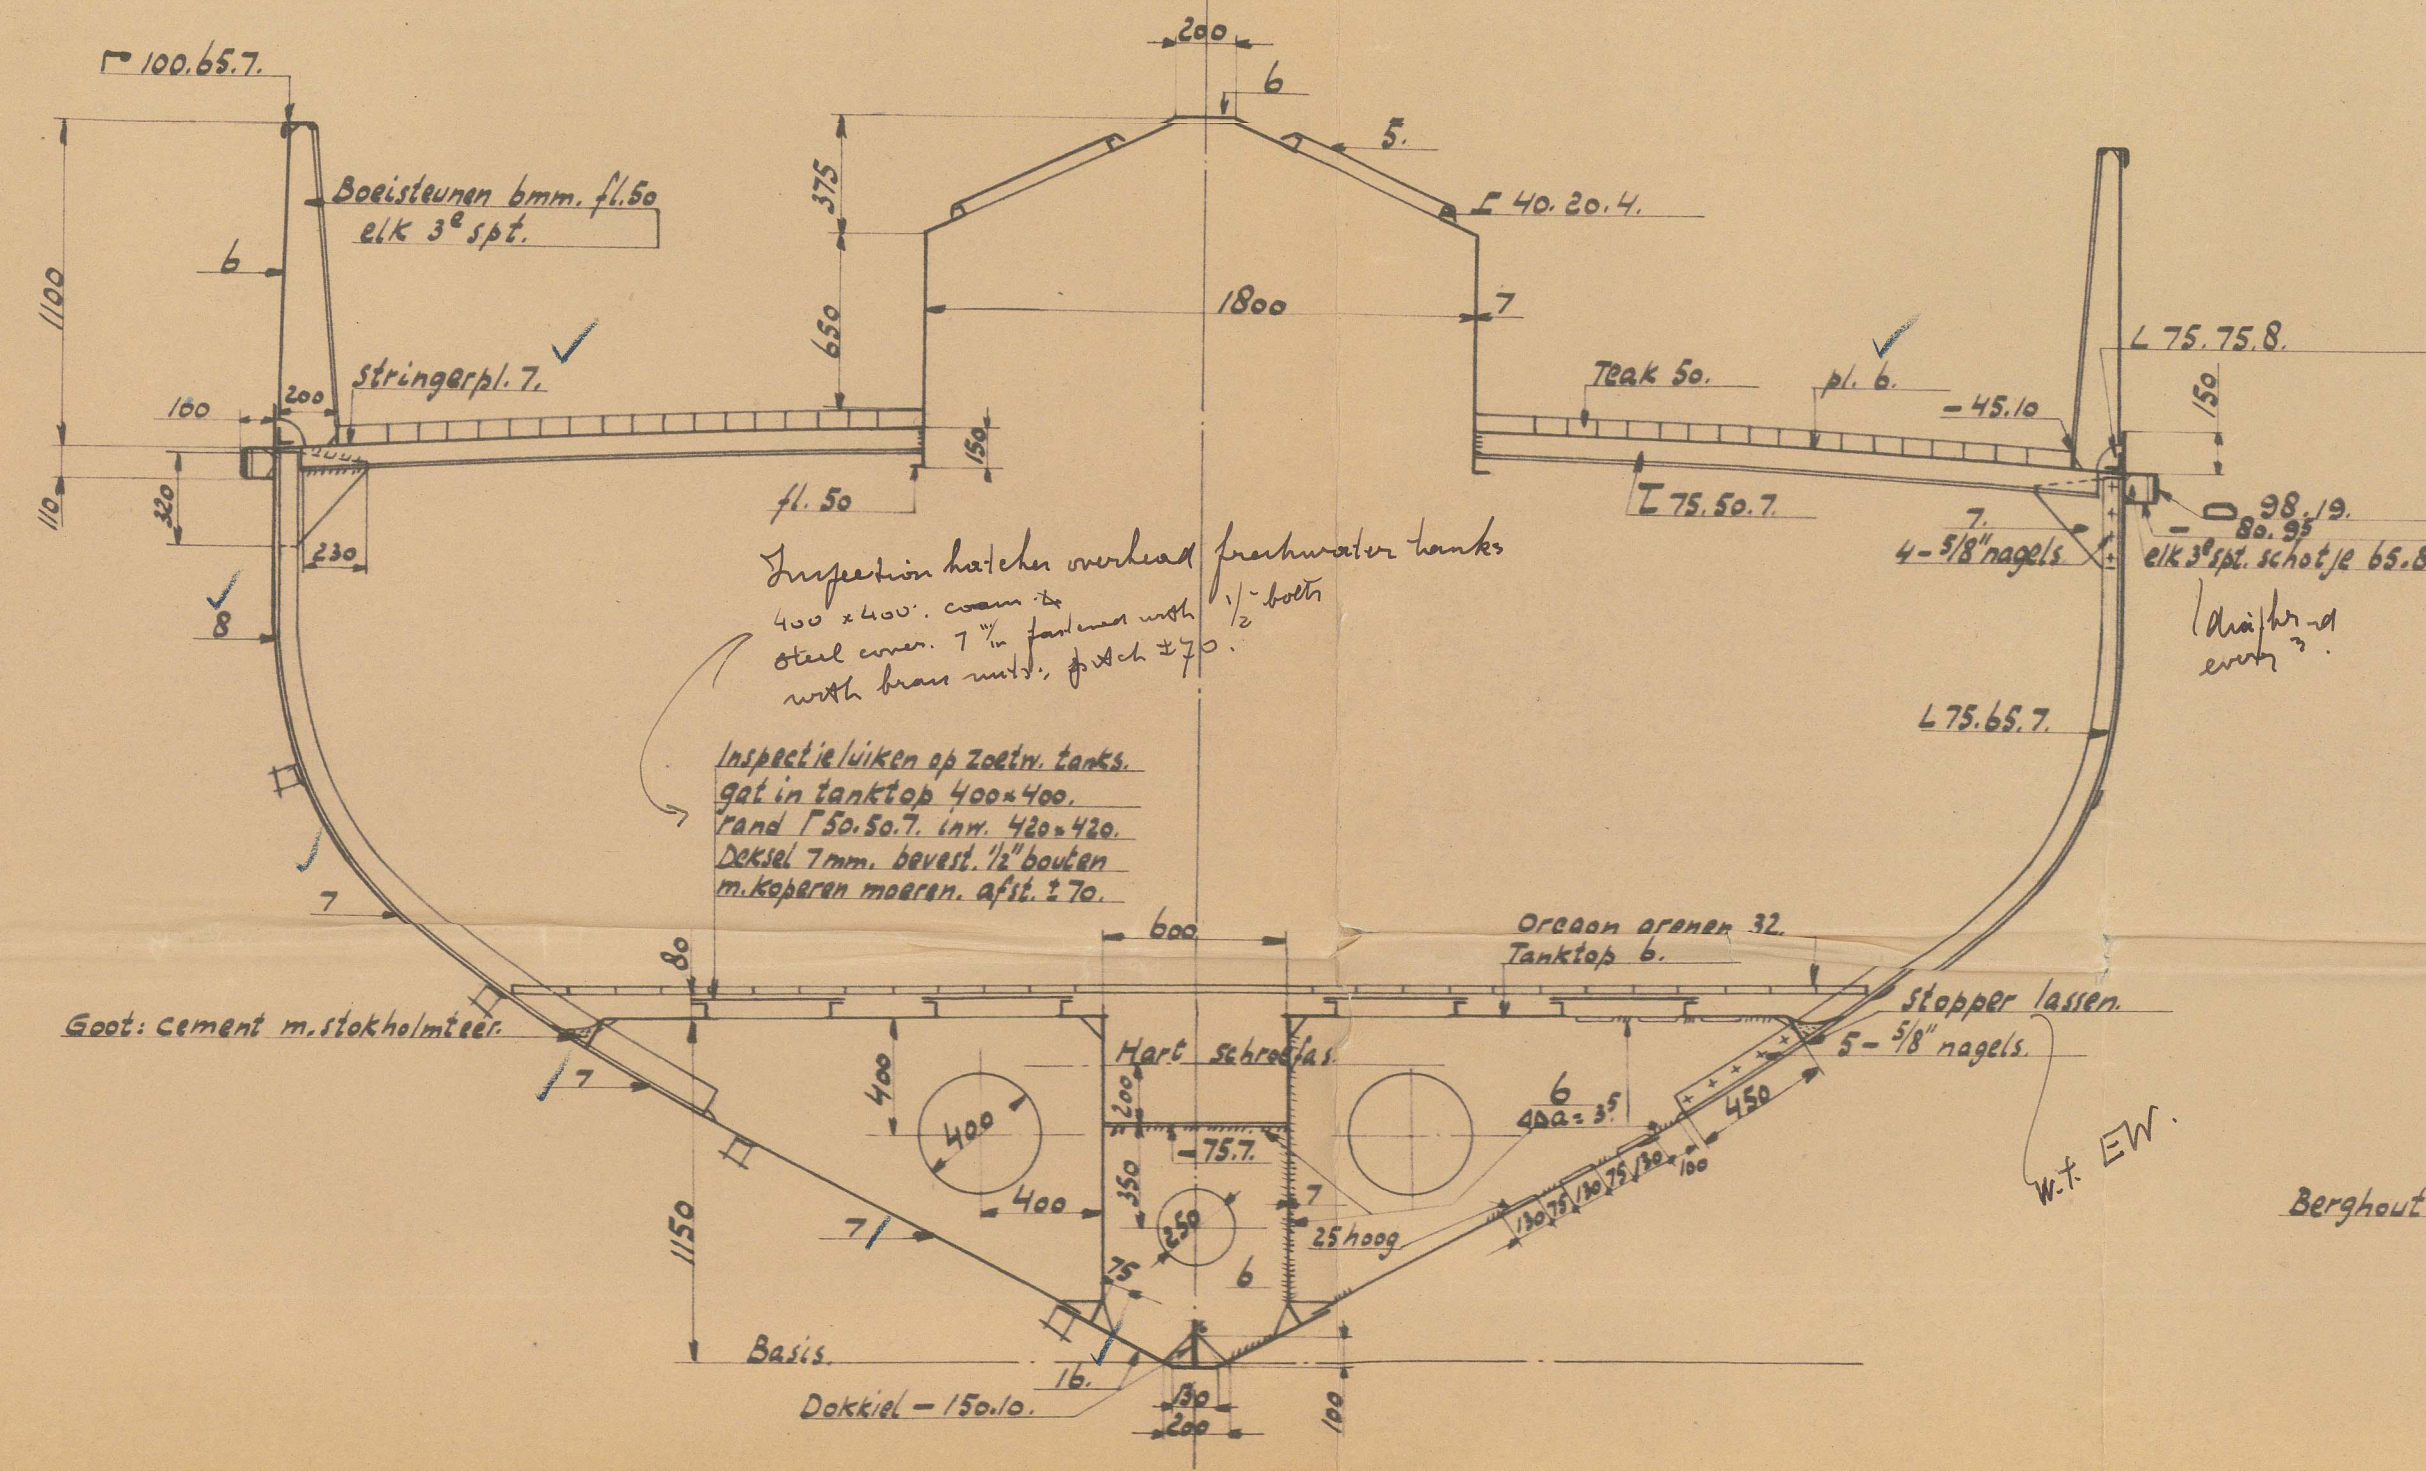



Doorsnede spt. 60

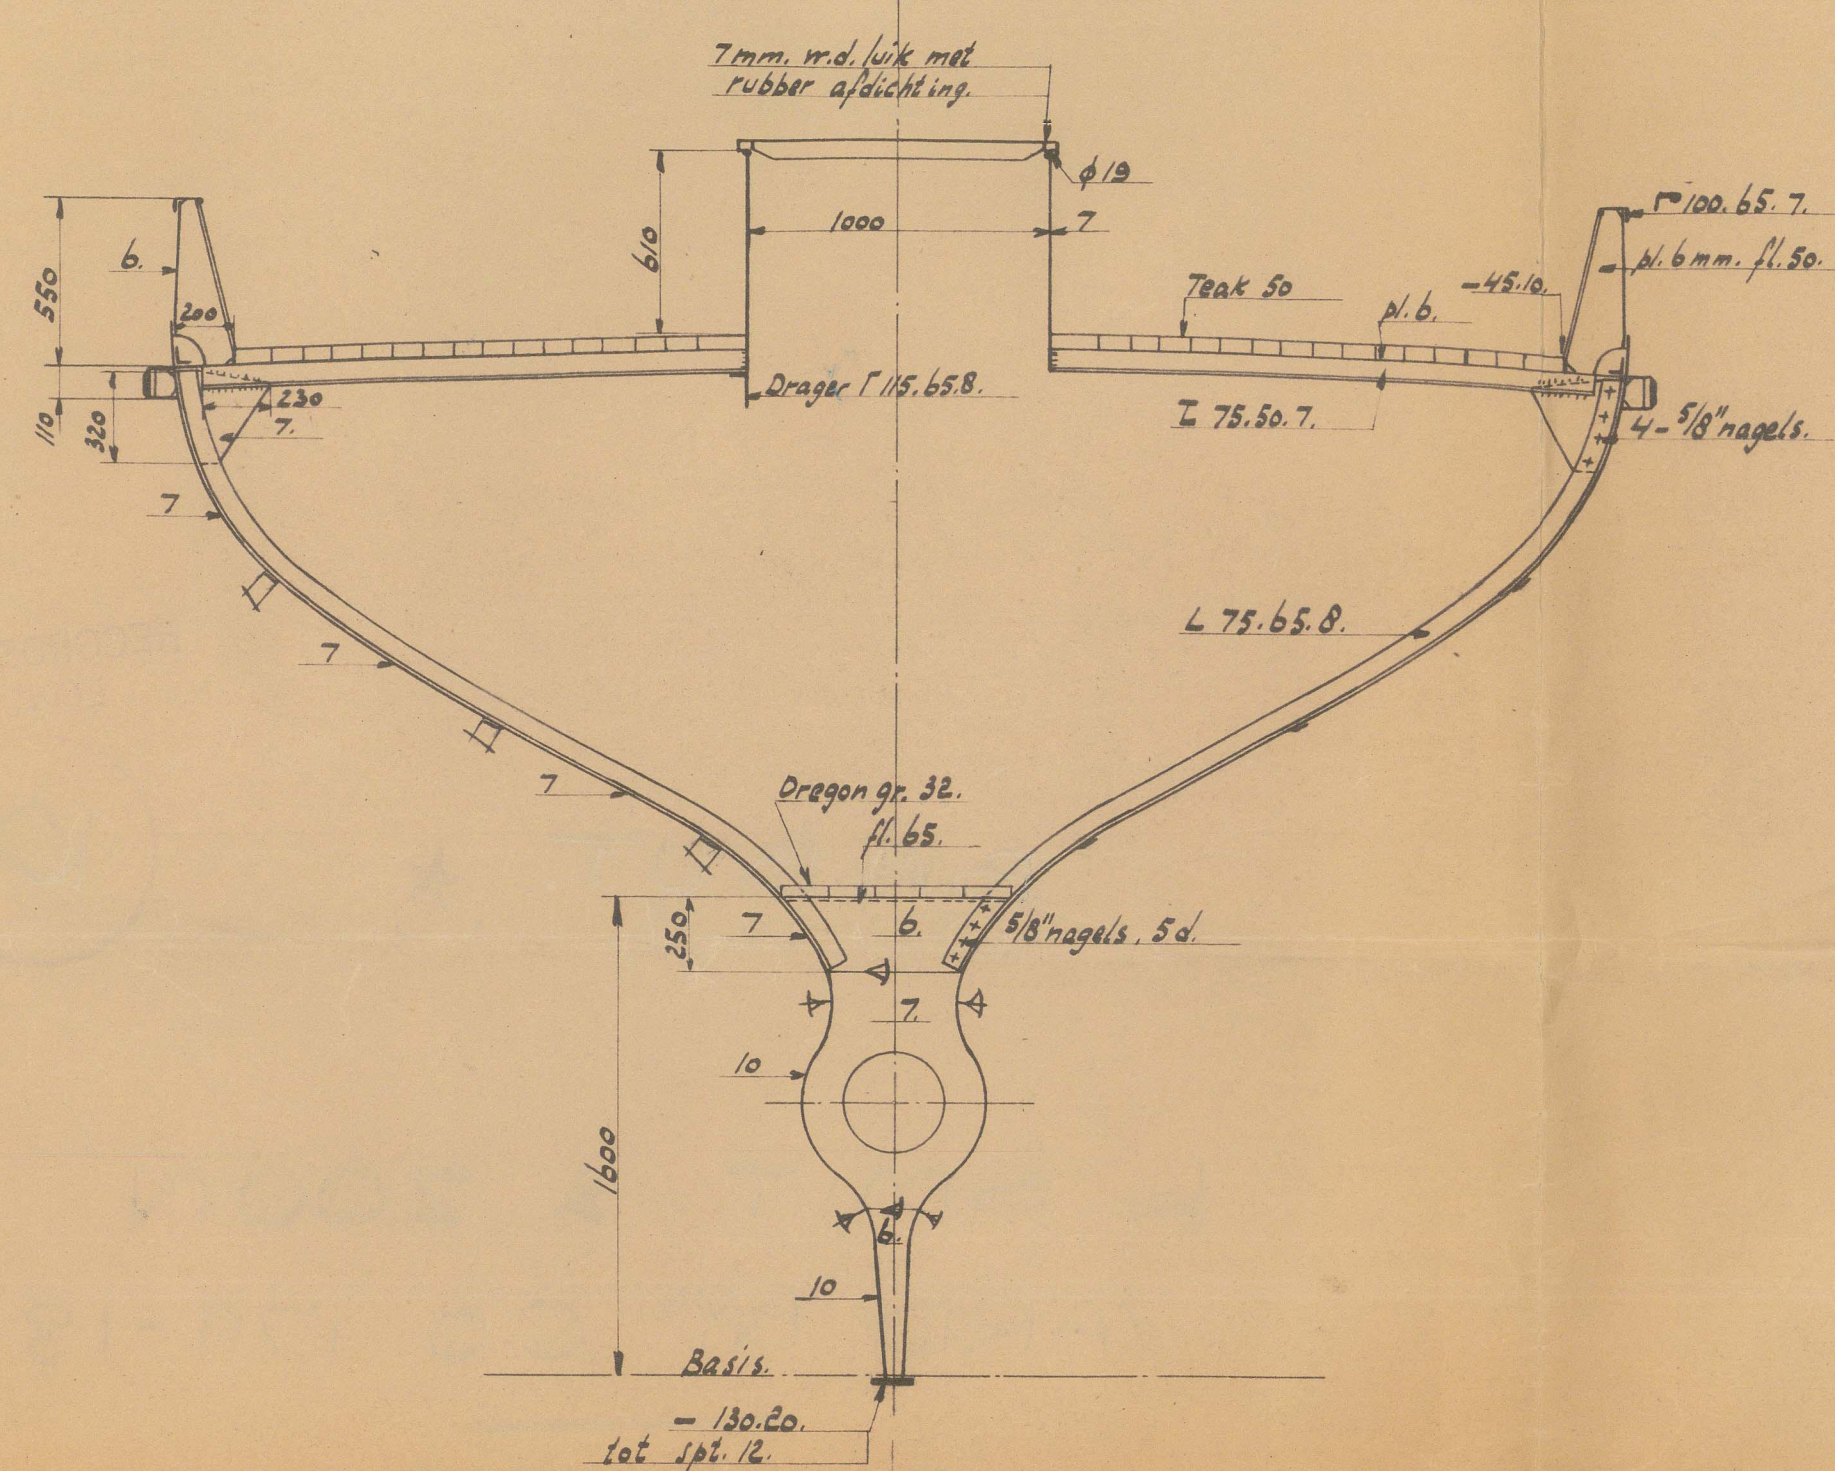

Doorsnede spt. 10.

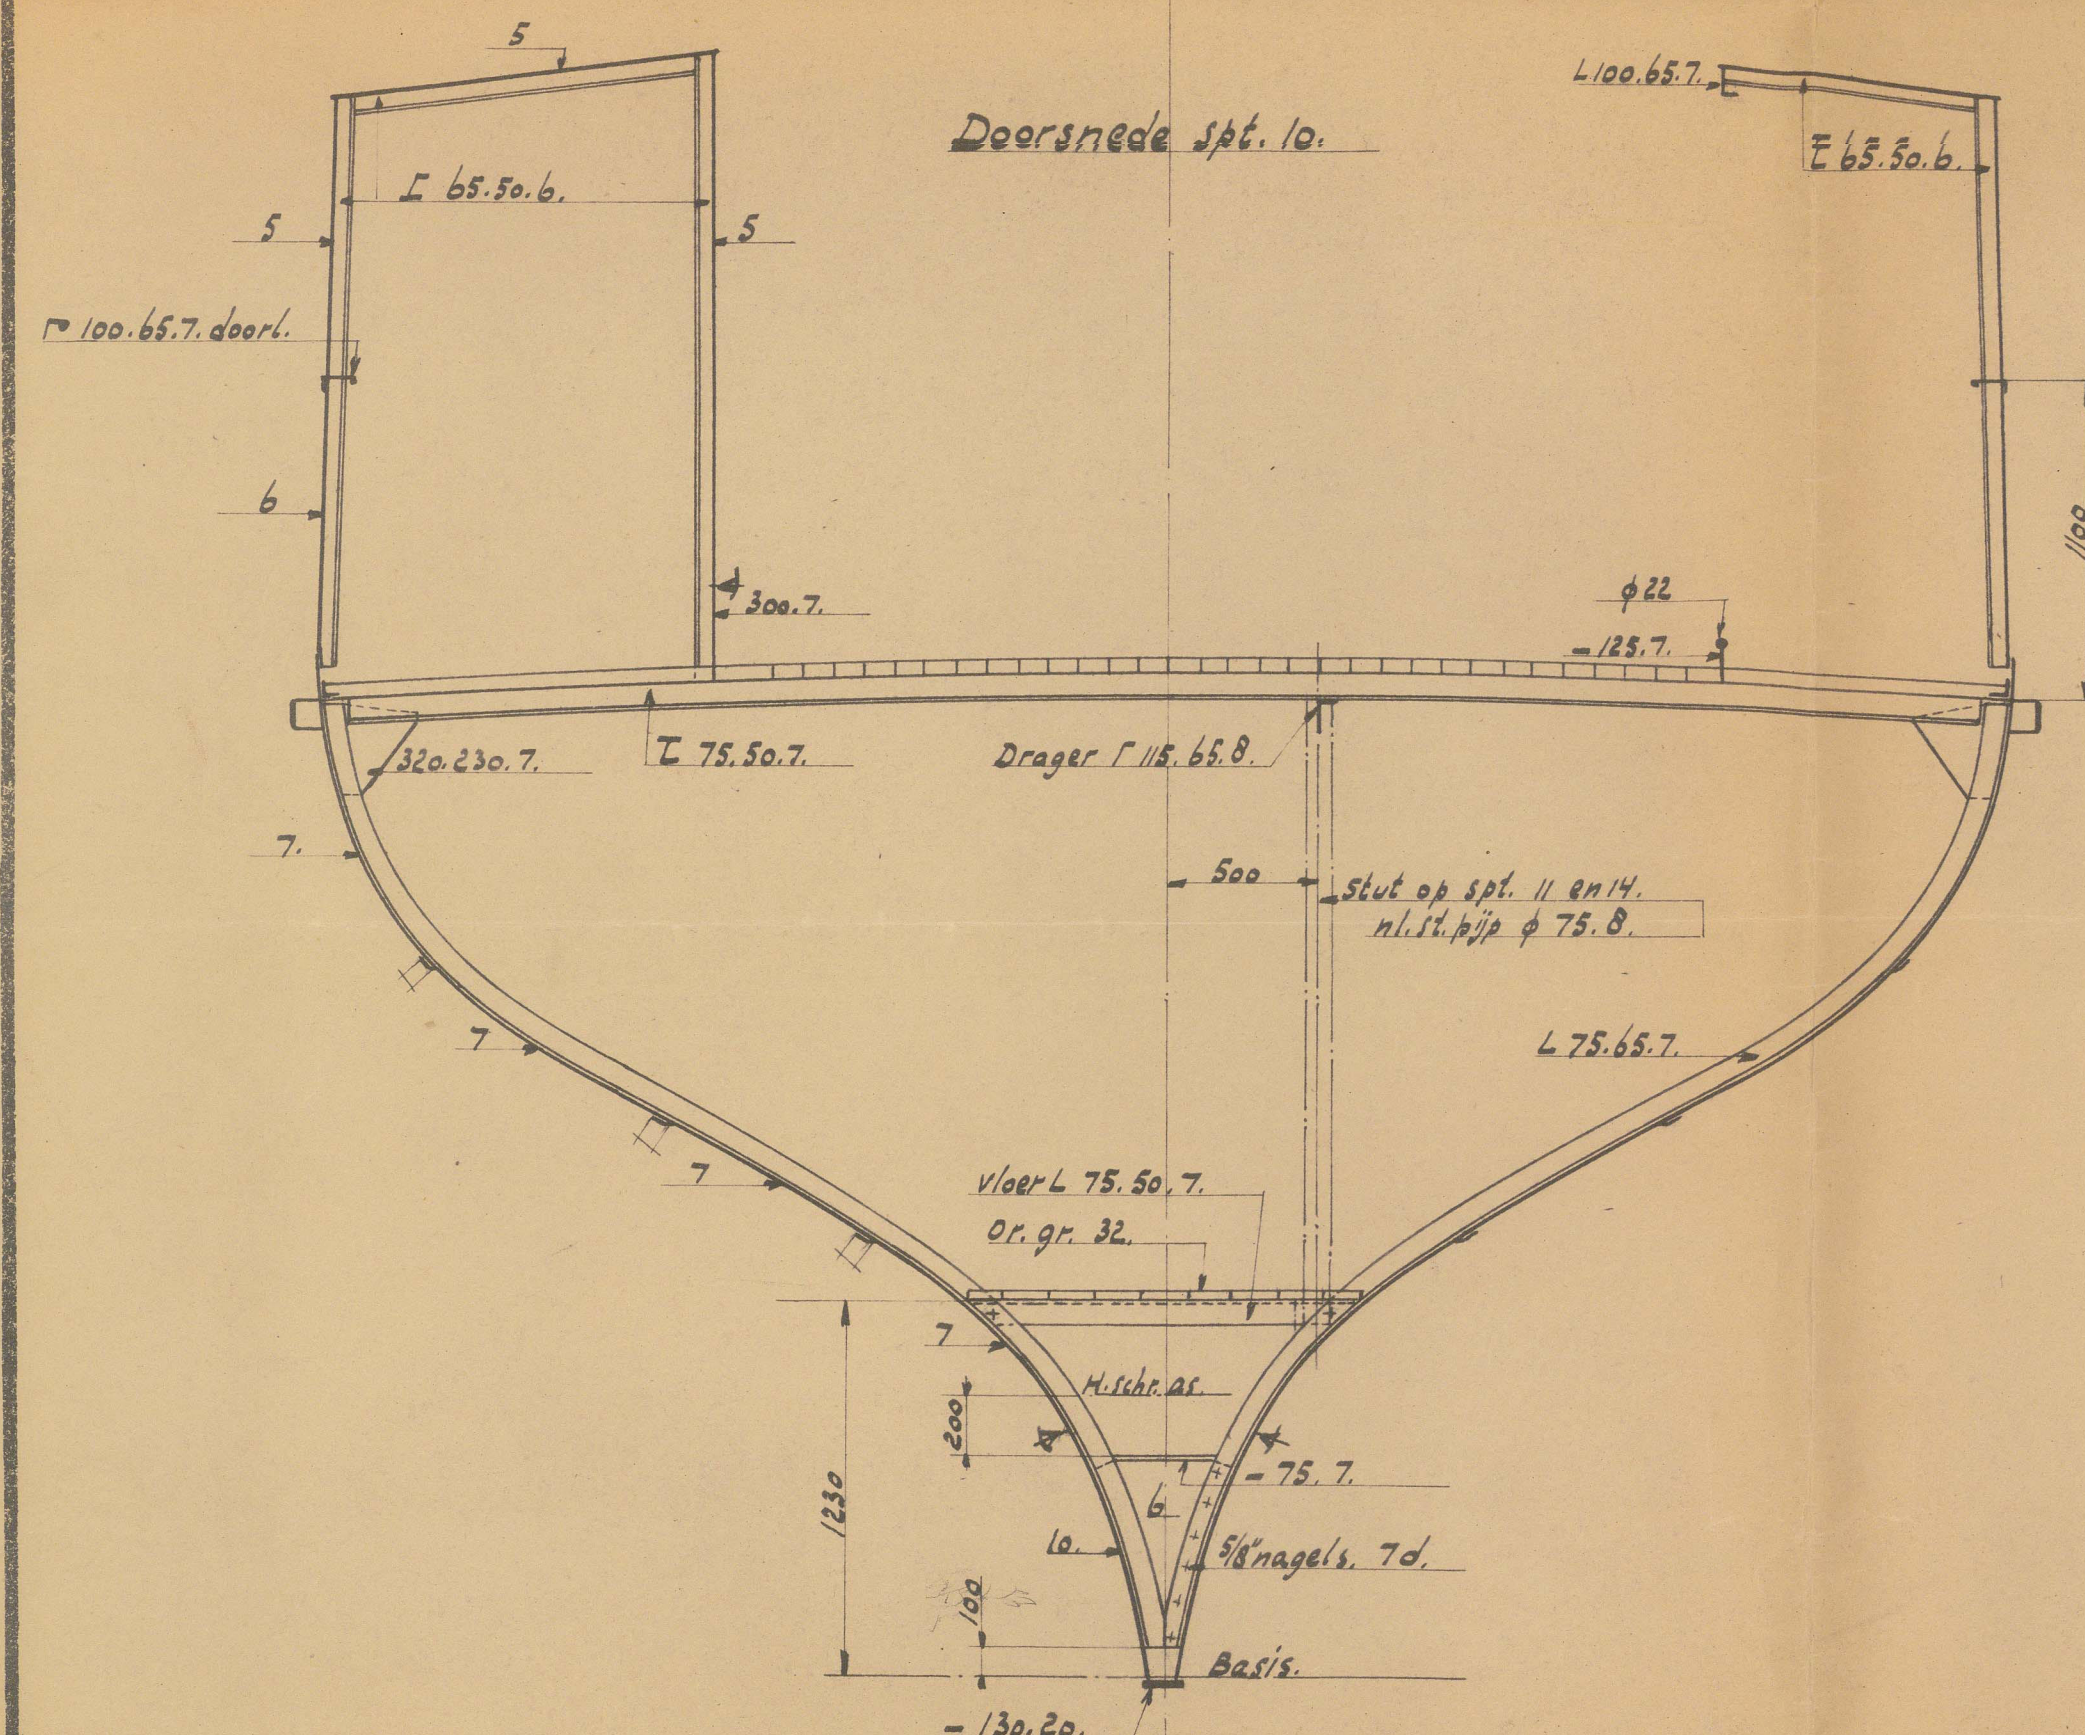


Doorsnede spt. 25.

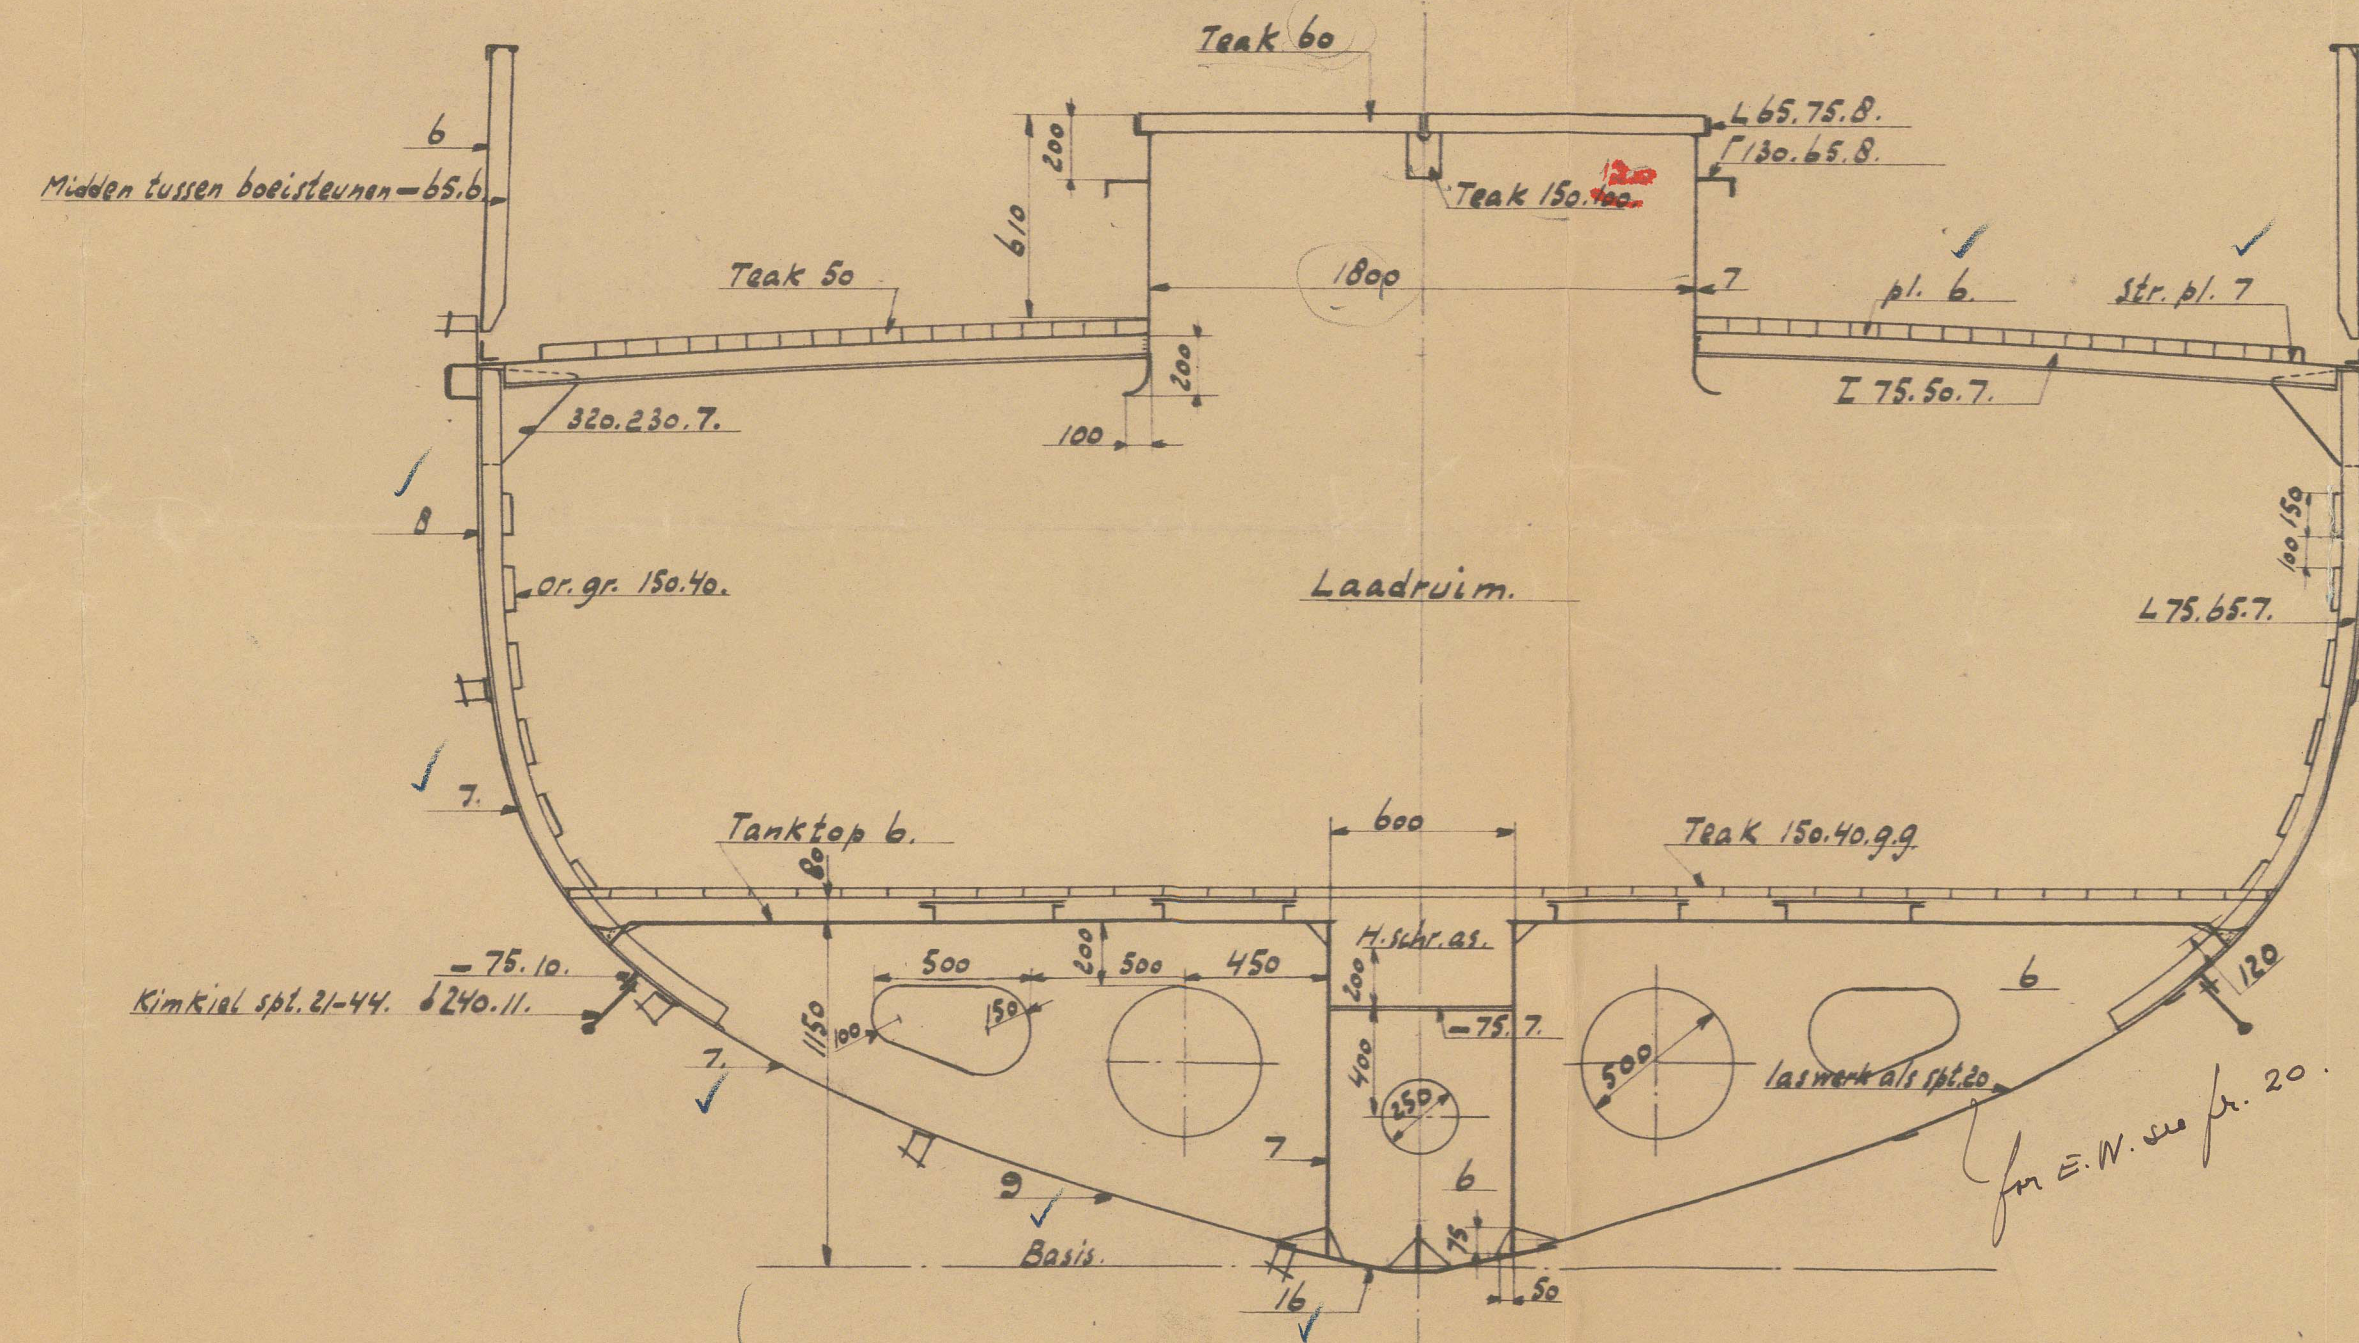


Doorsnee *spt.* 30.


Doorsnede spt. 33

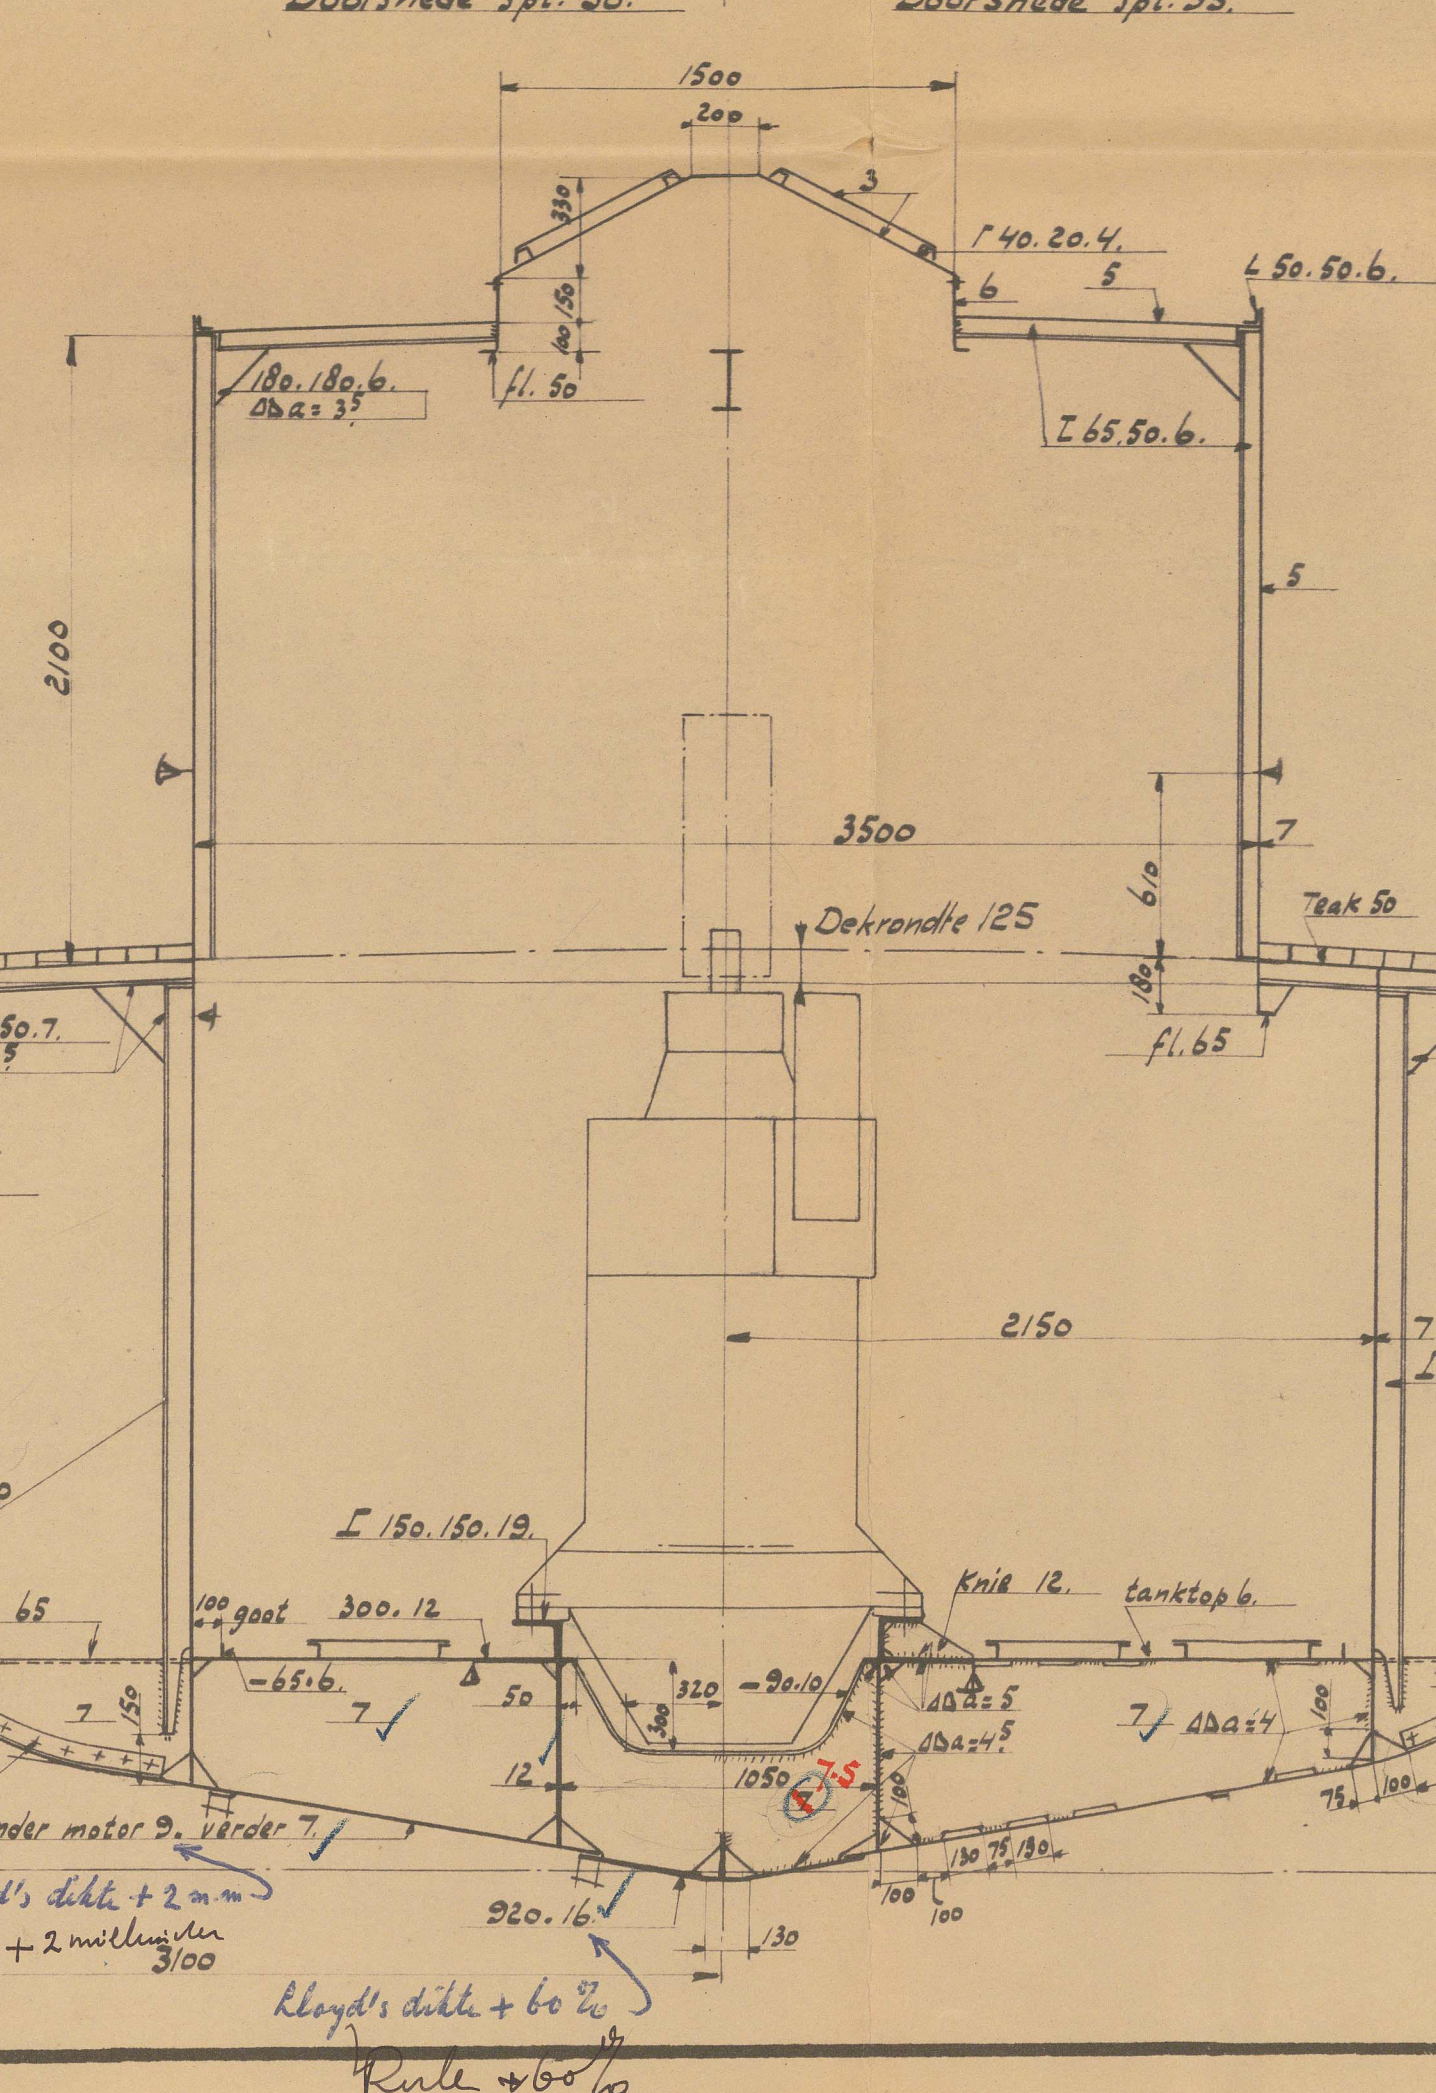

Doorsnede spt. 35

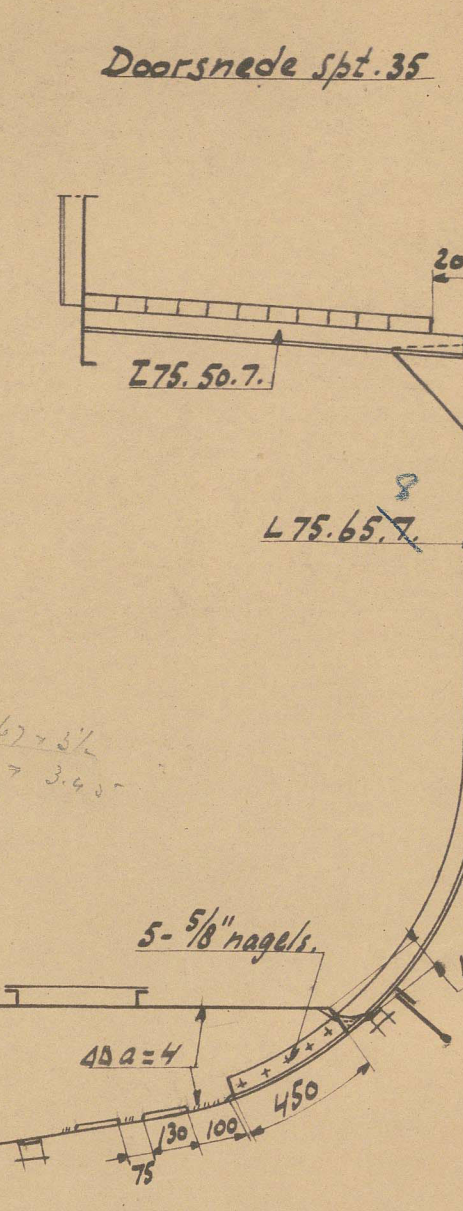[illegible]

Doorsnede spt. 15.

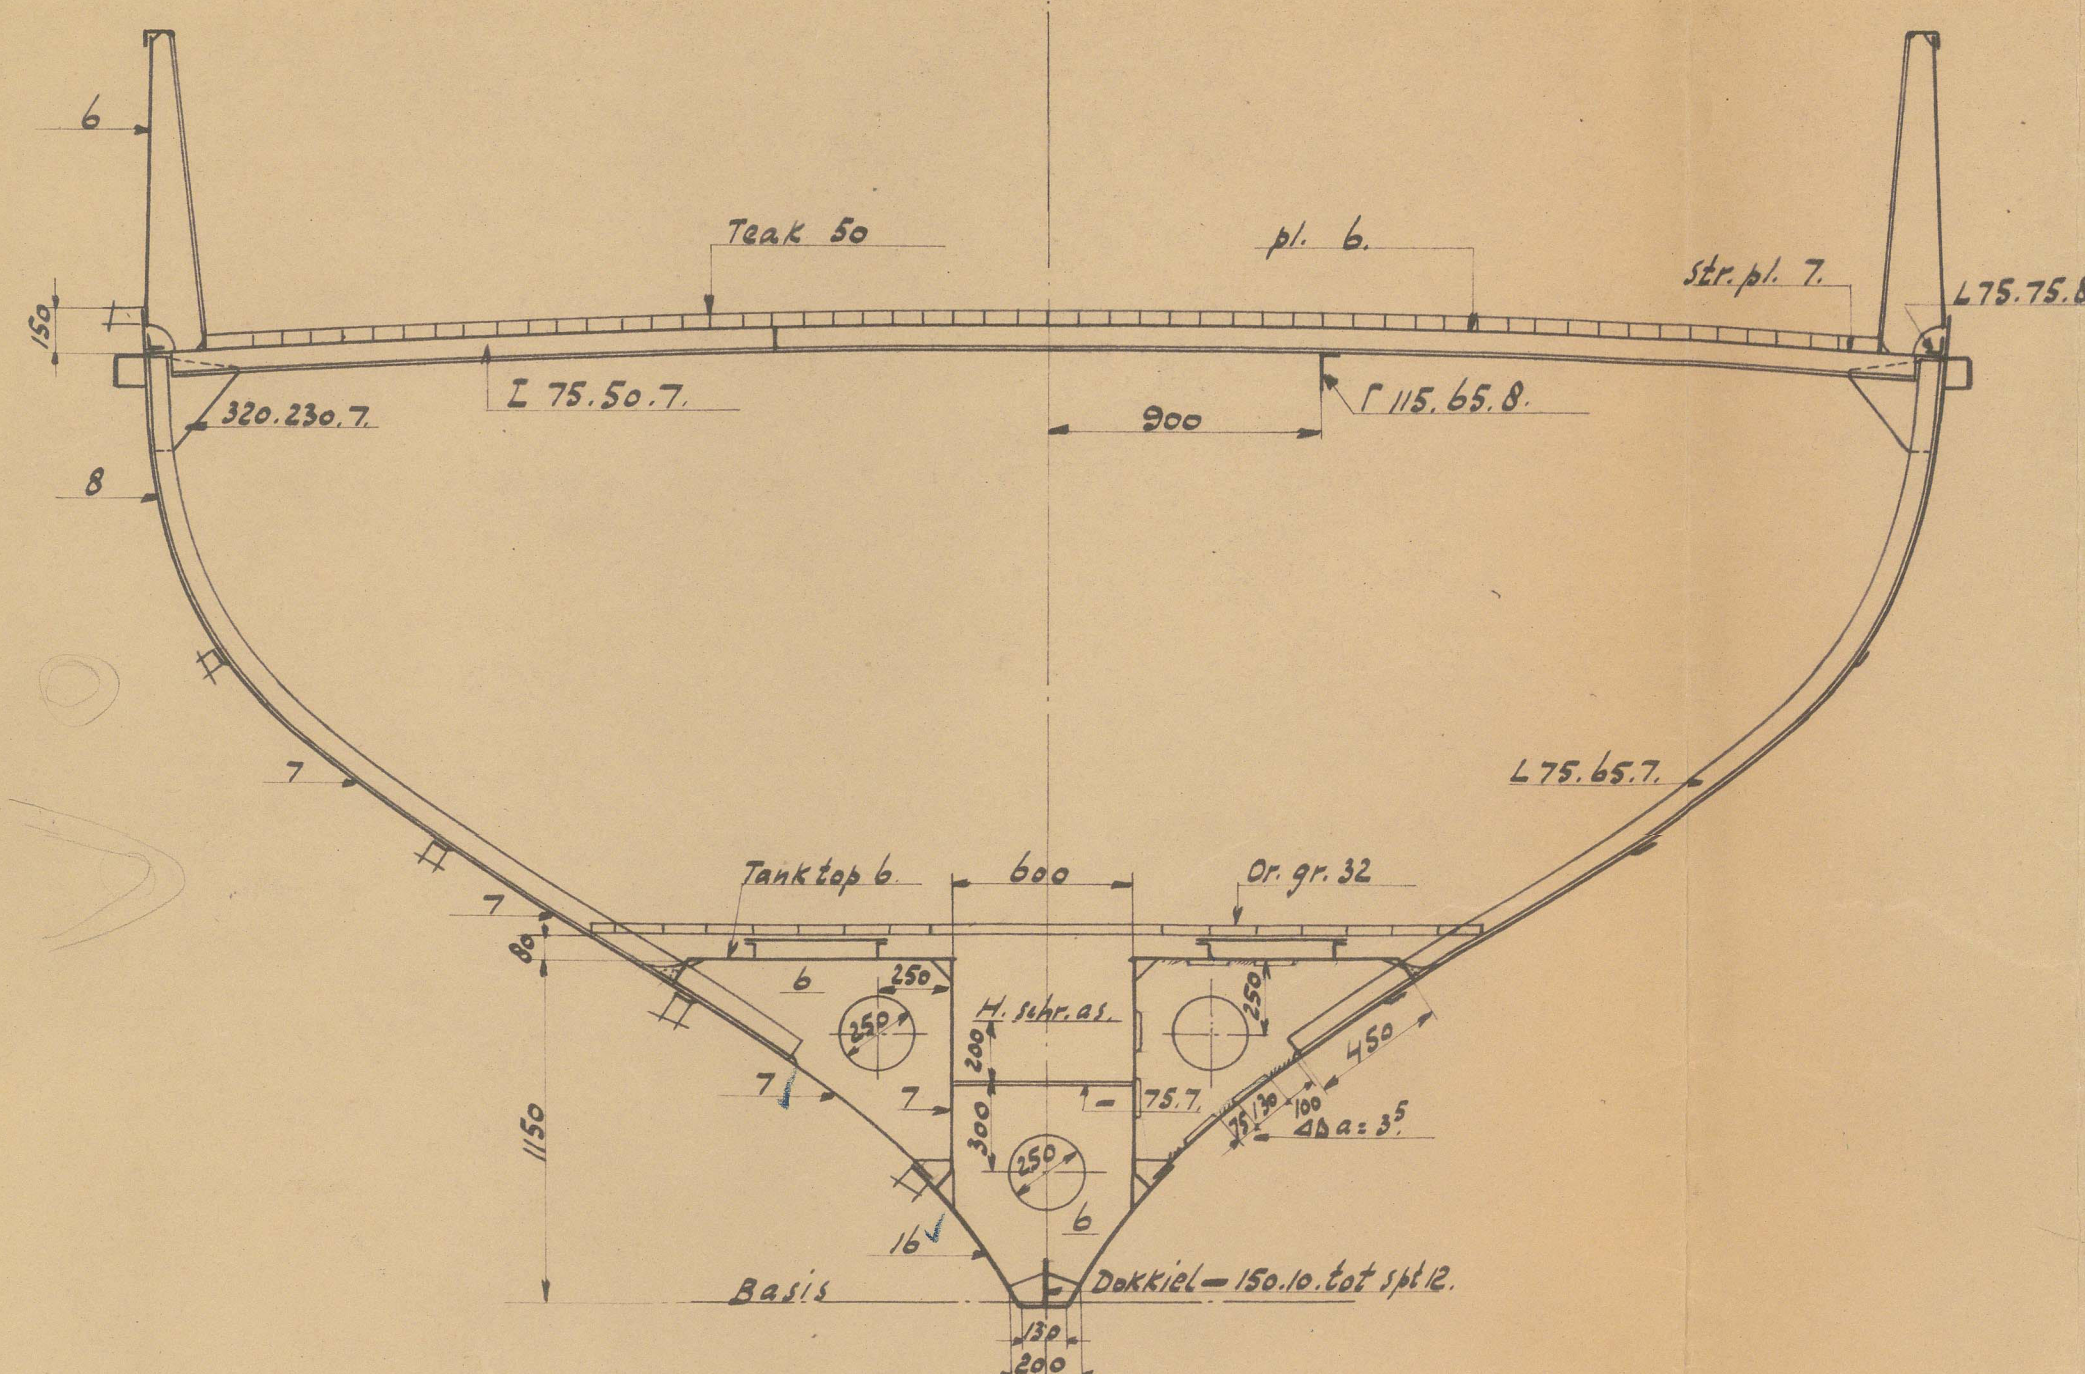

See Rotterdam Ship Letter 10th March 1907
 29/3/57
 Arrived at Copy.

[illegible]

These plans are also for the

BANGO.

BLEIKOK

SAMUDERA

013322-013328-0295

RECORDS DEPT.:
LONDON

"BABUT. ★

10

L. SMIT & ZOON

YARD Nos. C.O. 179-183

SECTIONS

© 2021

Lloyd's Register
Foundation