

8.8. ho HQH.

Rudder Coupling bolts.




WEDGWOOD COUPLING BOLT.

FULL SIZE.

C. C. Green

to Rudder Plan.

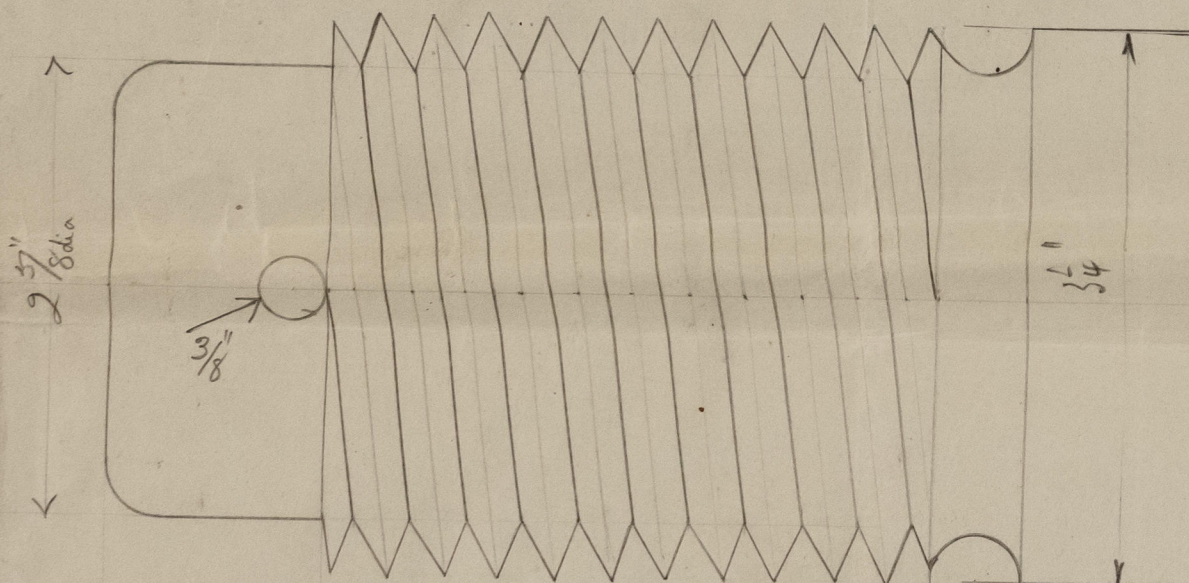


Screw  $3\frac{1}{4}$  Whit.  $3\frac{1}{4}$  Threads per in.

$1\frac{1}{4}$  x  $3\frac{1}{2}$  x  $\frac{1}{2}$

12" Taper  $\frac{1}{4}$  to 1 ft

19 1/4"

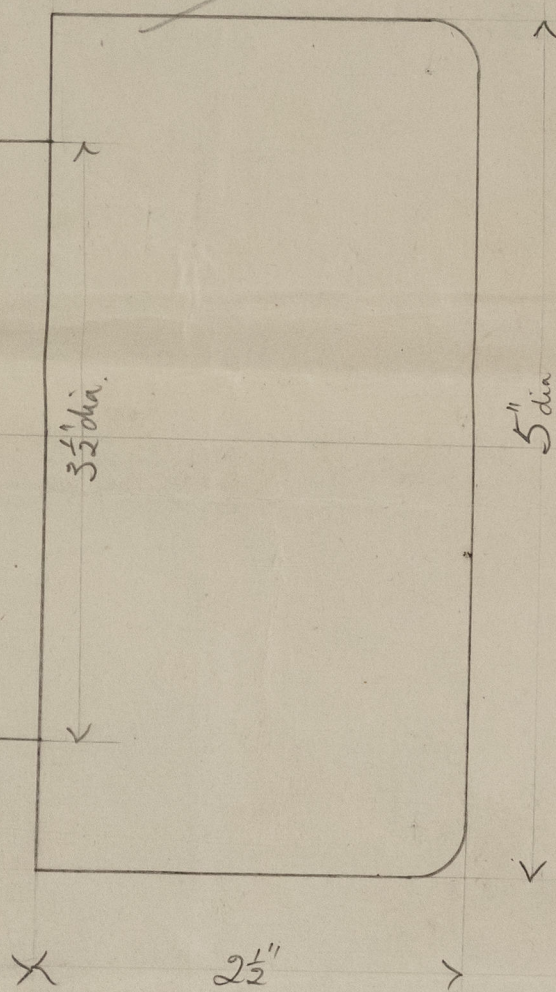

© 2021  
Lloyd's Register  
Foundation

013325-013338-0411

Feb 28/23.  
C.P.H.



Ayrshire  
494

Rudder Coupling Bolts

Bag

Attach to Rudder plan

013389-013358-0411

013389-013358-0411

Ayrshire Pockyara & L  
494

Rudder Coupling Bolts.

18.2.81



© 2021

Lloyd's Register  
Foundation