

[illegible]

NUMERALS -

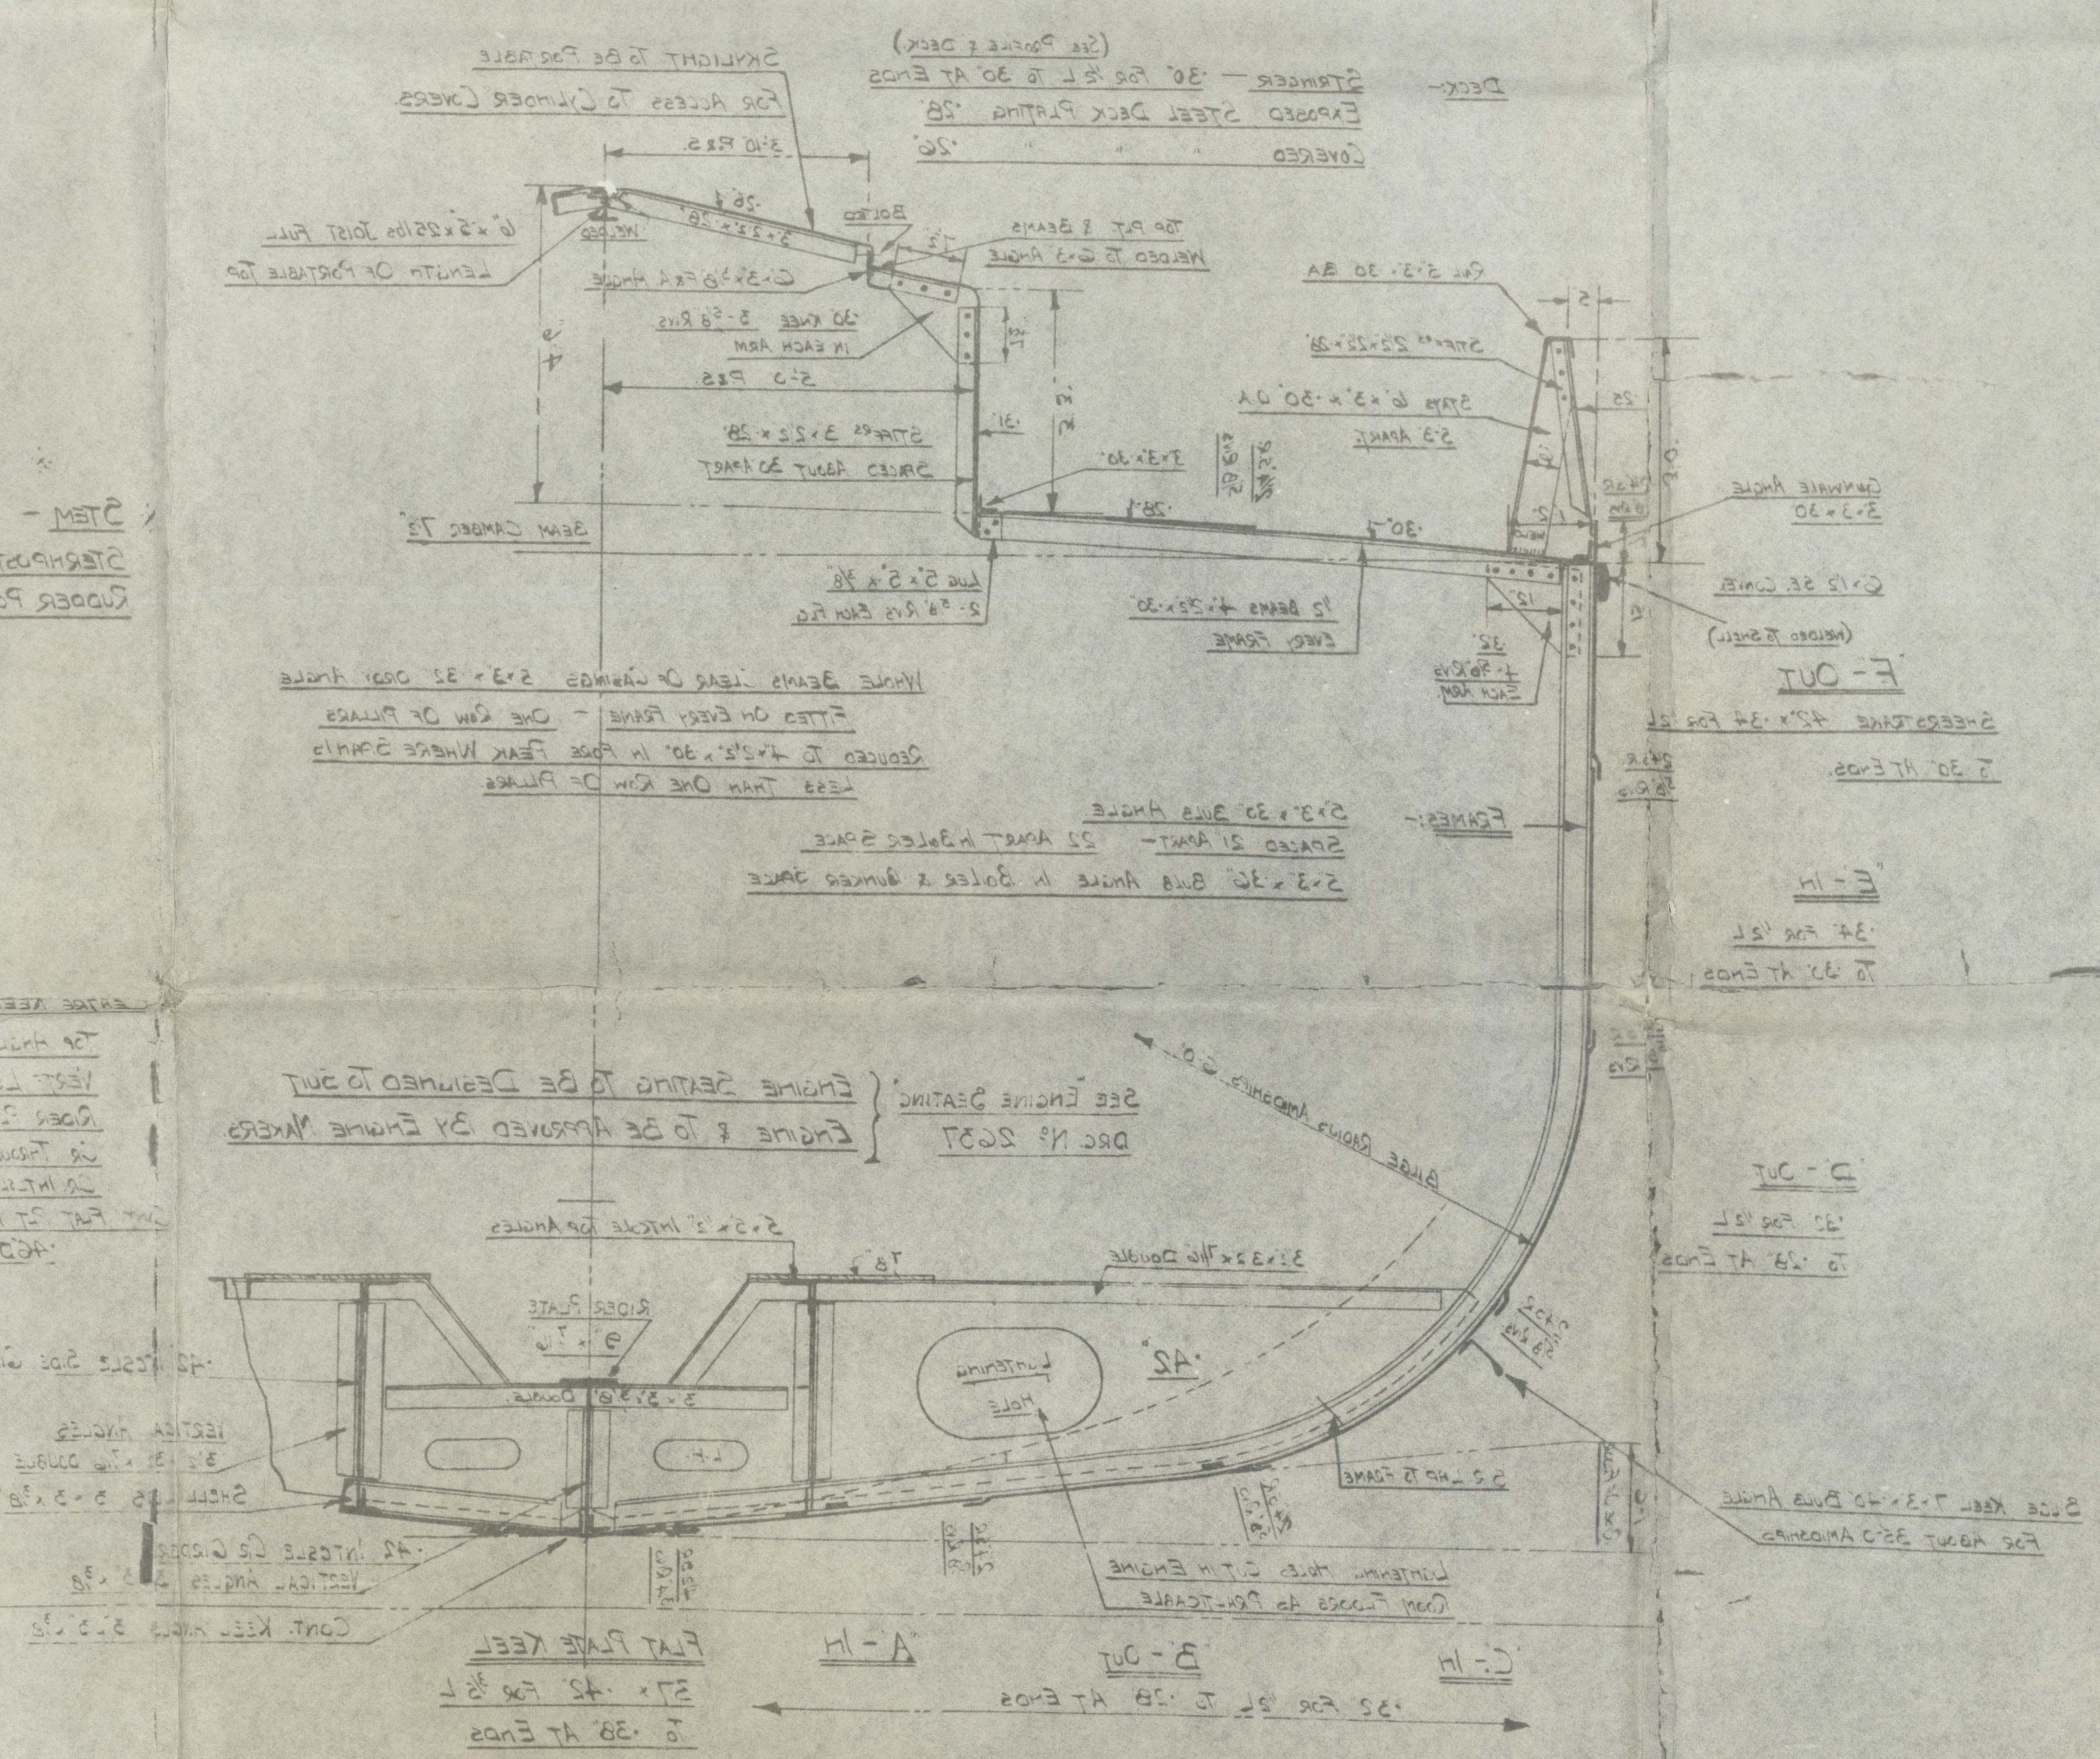
1 ----- 1 × 1

10 ----- 1 × (1 + 9)

11 ----- 1 × 1

12 ----- 1 × 1

— RIVETING. —

[illegible]

SINGLE SCREW STEAM TUG

Dimensions:

DEPTH. MLD-----13'-6"  
BREADTH. MLD-----26'-6"  
LENGTH. B.P.-----105'-0"

TO CLASS + 100 A1 Loads For Towing Services

ALSO 2-054-1

THORNE, YORKSHIRE		SHIPBUILDERS,	
RICHARD DUNSTON LTD.		REVISIONS	
DATE 11-1-70	TRACED BY J. H. J.	DATE 11-1-70	DRAWN BY J. H. J.
DATE 11-1-70	CHECKED BY J. H. J.	DATE 11-1-70	DRAWN BY J. H. J.

SECTION THRO' BOILER FEED TANK.

