



Engine Room

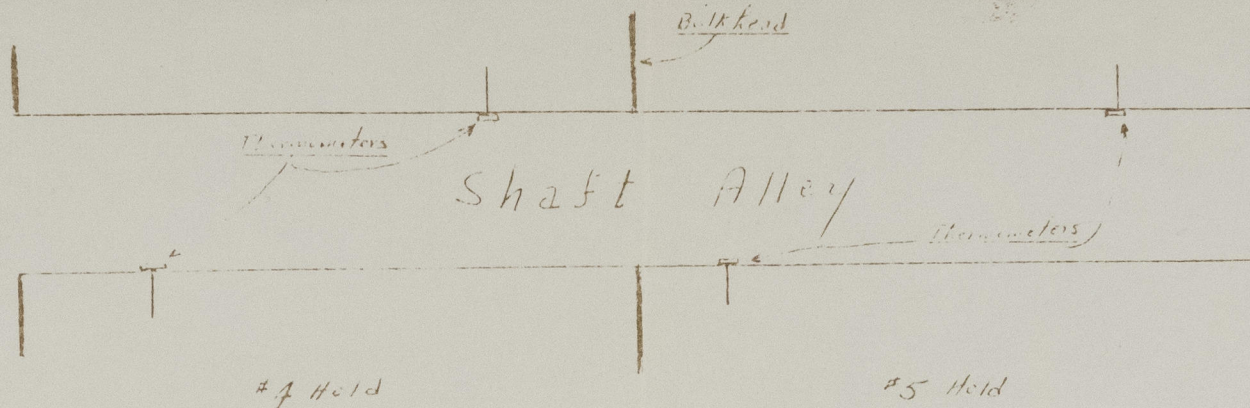


Plan of Shaft Alley

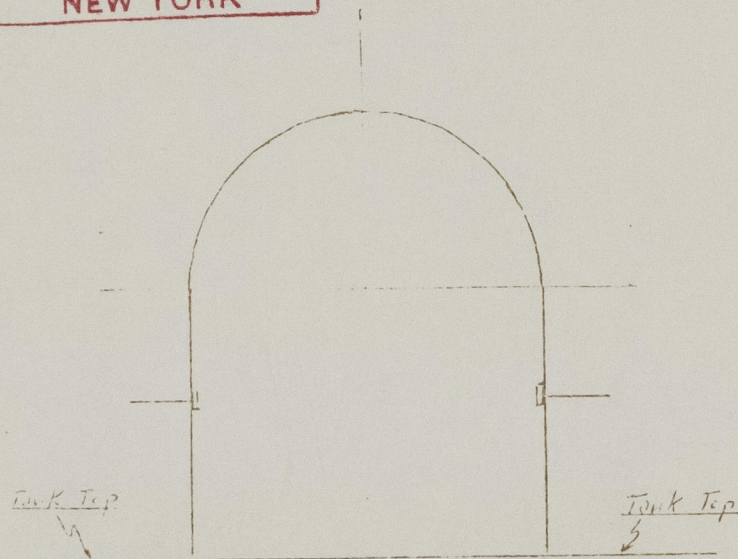

Cross Section of Shaft Alley

JOINT TO BE MADE W.T.

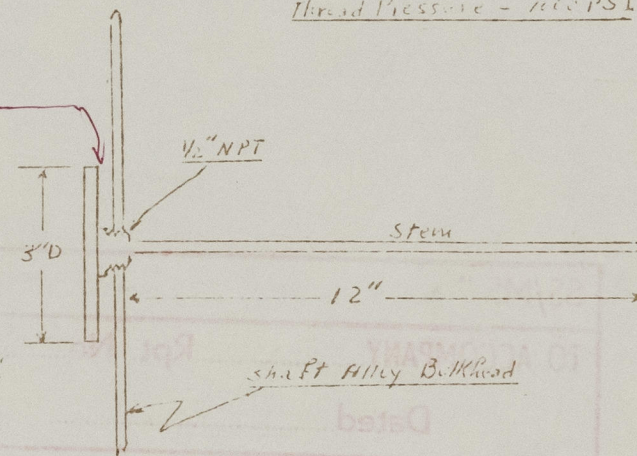

Details of Thermometer Connection

Weston Thermometer  
Model 2211  
50 to 500 °F Range  
Thread Pressure - 100 PSI

PROPOSED INSTALLATION  
FOR THERMOMETERS  
ON  
SS MOUNT ITHOME

Lloyd's Register  
Foundation

N.Y.C. Rpt. L0967

013390-013396-0020



SS/MS " MOUNT ITHOME "
TO ACCOMPANY <u>NYK</u> Rpt. No <u>60967</u>
Dated <u>4/6/62</u>
SUBJECT:- <u>Installation of Thermostat</u>



© 2021

Lloyd's Register  
Foundation