

S.S. "KARLUH"

TO ACCOMPANY *Hyd* REPORT No. 26526
DATED 7/53

PROPOSED ALTERATION OF BUNKER BULKHEADS FOR FUTURE OIL BUNKERS

SCALE 1/4" = 1 FT




THE NEWCASTLE & HUNTER
RIVER STEAMSHIP CO LTD

J. H. EKEN & ASSOCIATES
NAVAL ARCHITECTS
BOX 621 G.P.O. "SYDNEY"

DATE	DRAWN	DRWG NO	DRAWER
20-1-53	JE	305/2A	

NOTES

- IT IS CONSIDERED NECESSARY TO PROVIDE AN O.T. LONGIT. C. BHD FROM 37 TO 40 IN CONNECTION WITH STABILITY.
- HOLDSIDE SEAMS AND BUTTS OF BHD 40 AND HEADS OF RIVETS WILL BE WELDED TO PROVIDE OIL TIGHTNESS.
- EXISTING PLATING IN CONNECTION WITH THE SPACING OF STIFFENERS IS RATHER LIGHT. FLATBAR STIFFENING IS PROPOSED FOR BH 40.
- UNSUPPORTED LENGTH OF VERT. STIFFS IS REDUCED BY MEANS OF STAYS FOR BH 40.

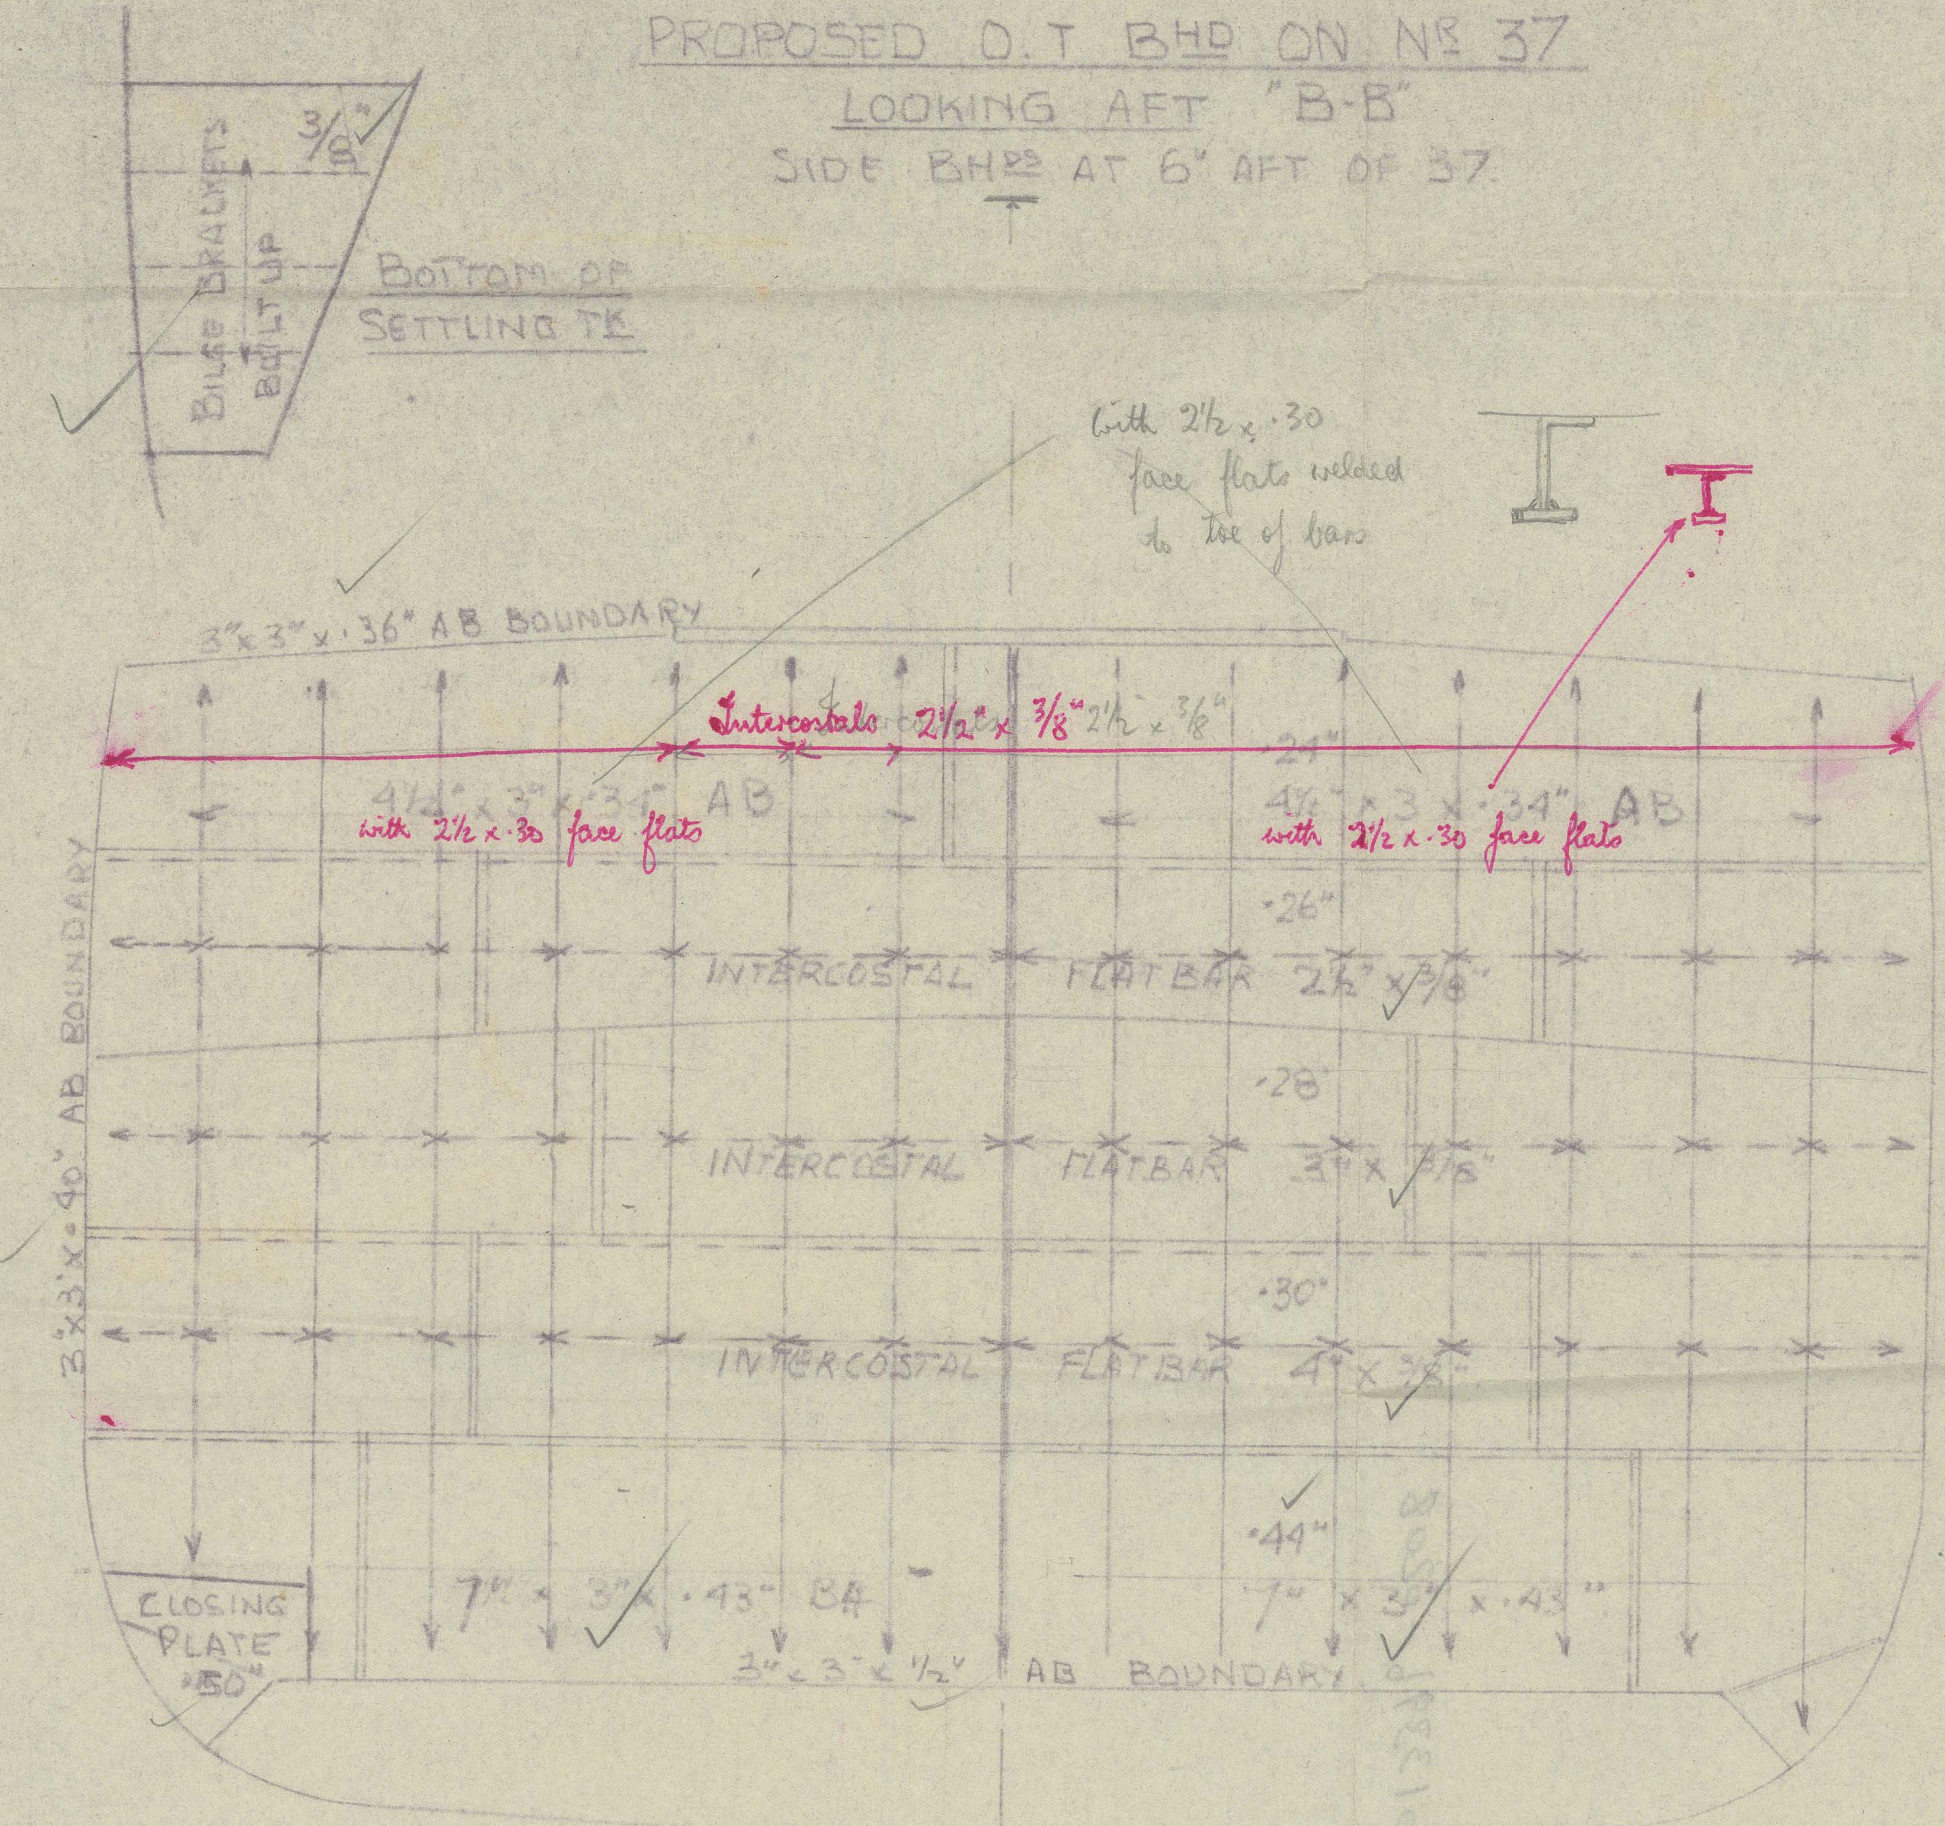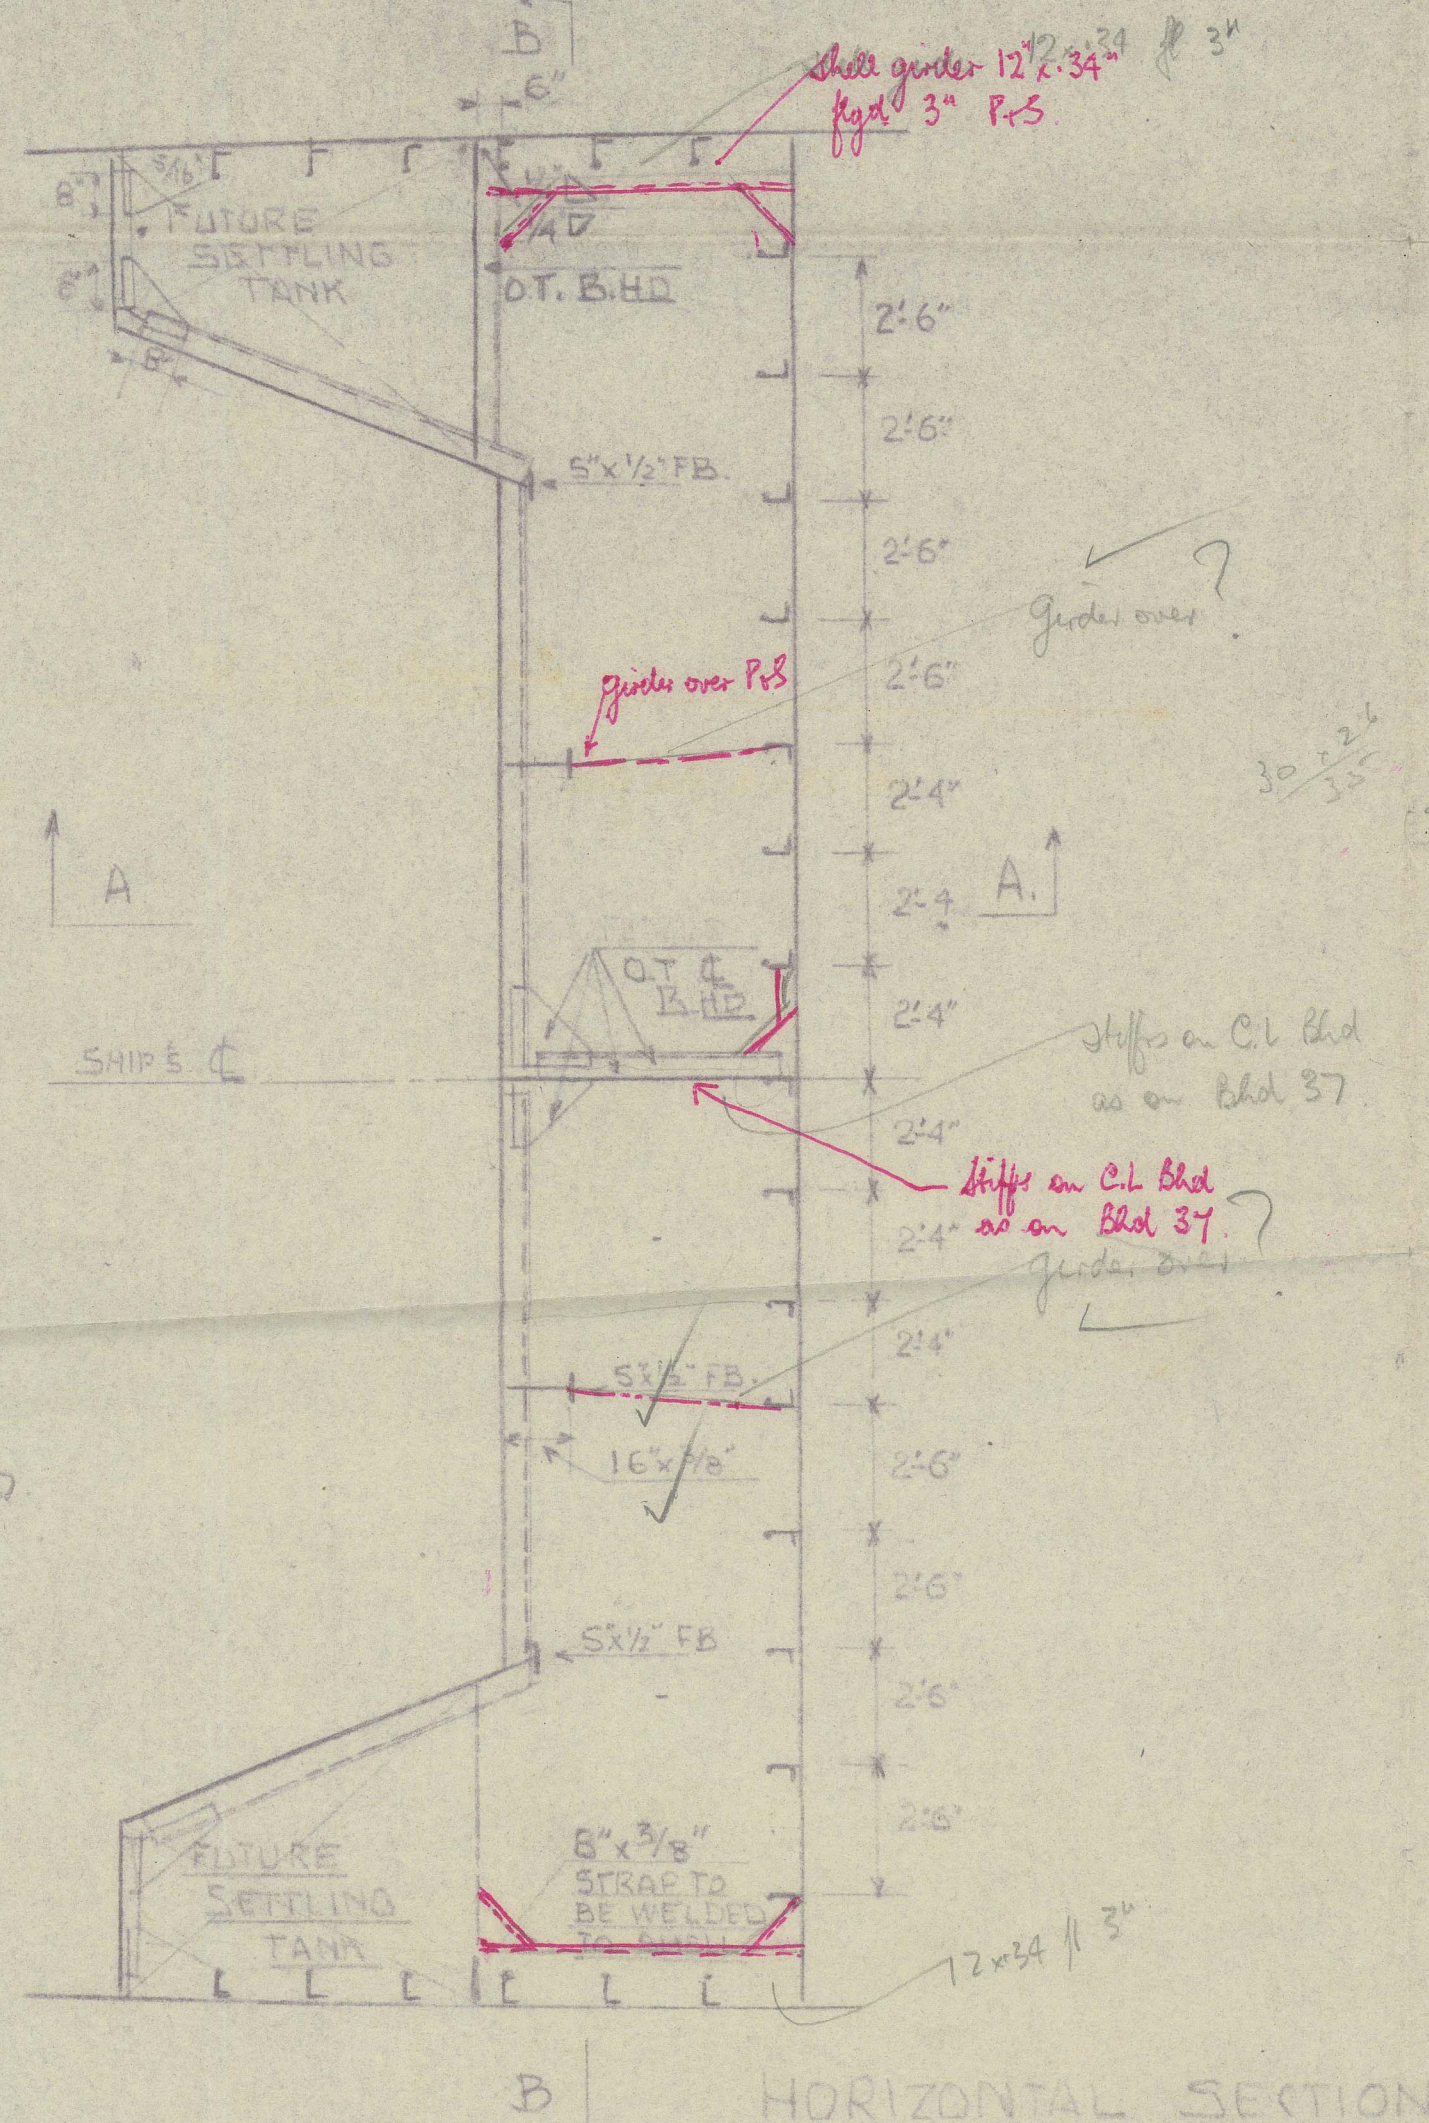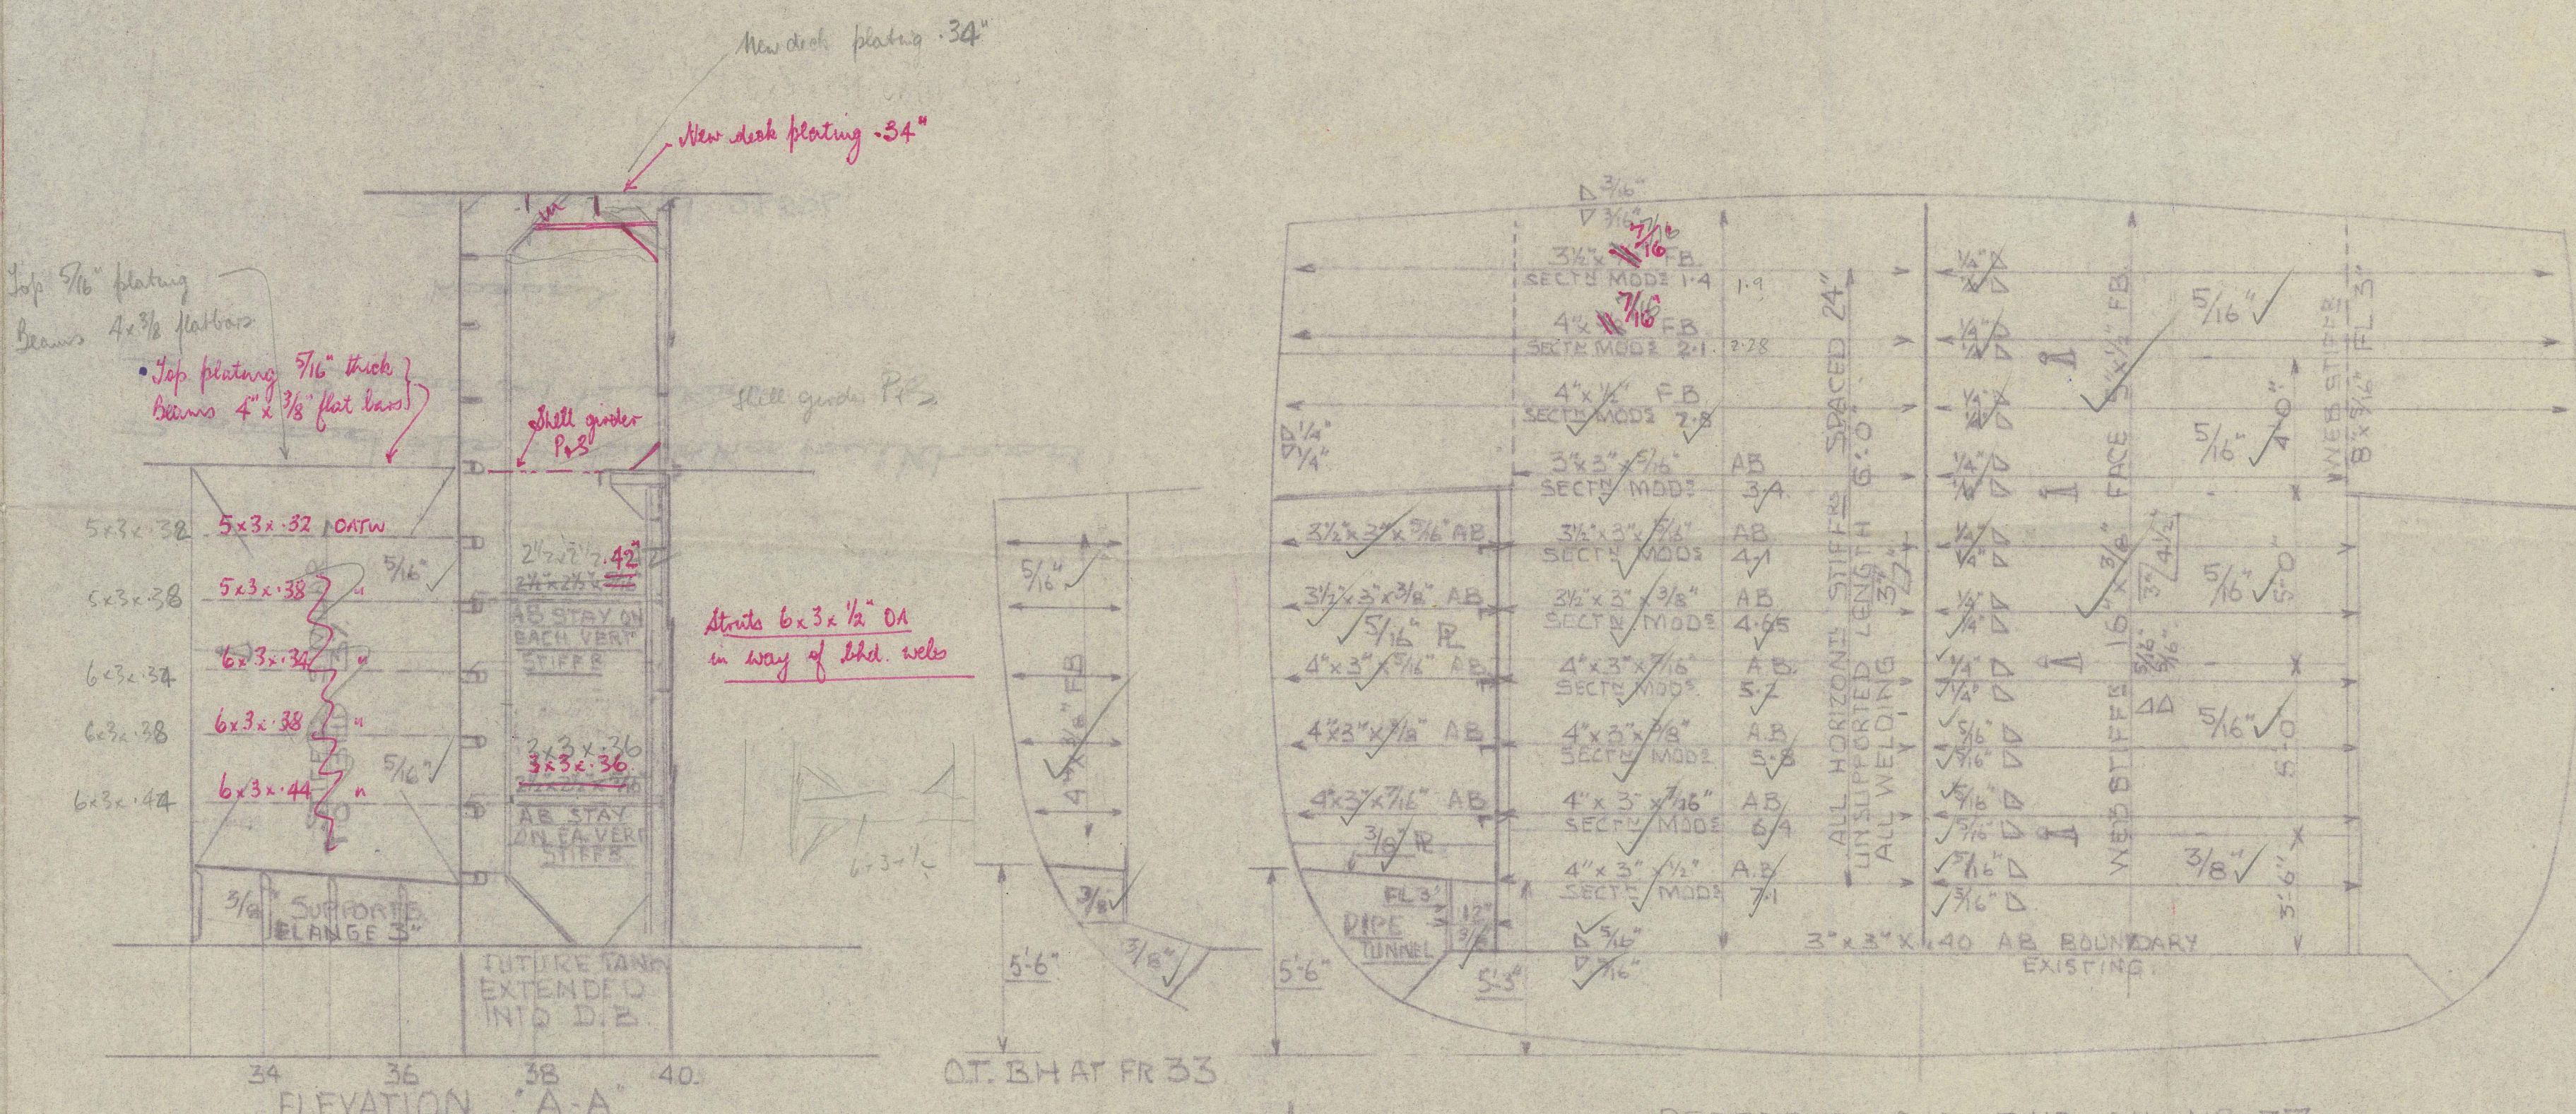

PROPOSED REINFORCEMENT OF
W.T. BHD ON NS 40
LOOKING AFT
IN ADDITION ONE ROW OF STAYS AT AB AND D.B.

Spanning or lining to be fitted on the hold side of this bulkhead.
Spanning or lining to be fitted on the hold side of Bhd 48.

Proposed alterations of bunkers bulkhead
to for future oil bunkers

"Karnah"

Rpt. no. Syd. 26526.

"to be put in place with
the new parting 24"




© 2021

Lloyd's Register
Foundation

013390 - 013396 - 0208

ND
1

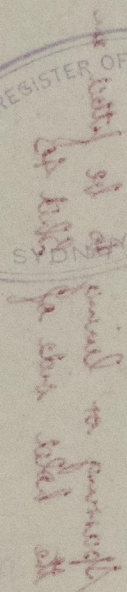

11/10/4

013390-013396-0208

2nd
1st
6
1st
1st
1st

[Faint handwritten notes]



Lloyd's Register
Foundation