


SECTION SHOWING BRACKETS
IN TWO FORWARD BAYS

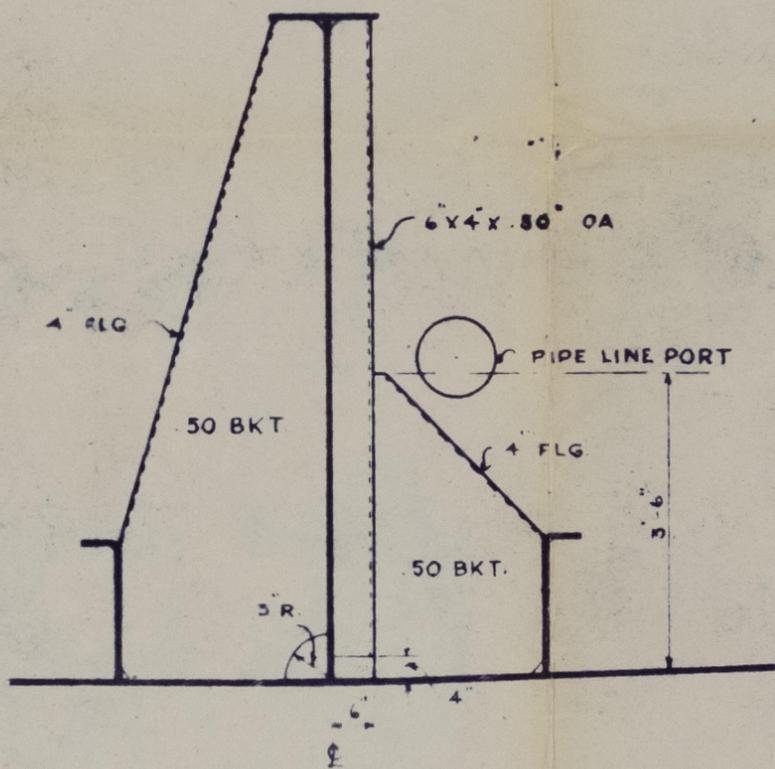

SECTION SHOWING BRACKETS
IN AFTER BAY

TO ACCOMPANY UCR REPORT No. 9178
DATED 11/53

UCR. RPT. NO. 9178

M.V. "IMPERIAL EDMONTON"

NOTE :

BRACKETS TO BE FITTED APPROX. MIDWAY BETWEEN TRANSVERSES AND TRANSVERSE AND BULKHEAD IN NO. 2-9 CENTRE TANKS. ~ REMOVE EXISTING STIFFENER AND TRIPPING BRACKET AT MID SPAN. ~ SHORTEN HEATING COILS IN STARBOARD AFTER BAY TO CLEAR BRACKET.

**T-2-TANKERS
NEW DOCKING BRACKETS
ON CENTRE KEELSON**

EM

76



© 2021

HULL

JUNE 16, 1953

Lloyd's Register

013397-013402-0001