


S.S. "NASH LIGHT"

SS. No 367

-PROFILE & DECK PLANS.-

-STANDARD VESSEL TYPE "H".-

Scale: 1" = 1 Foot

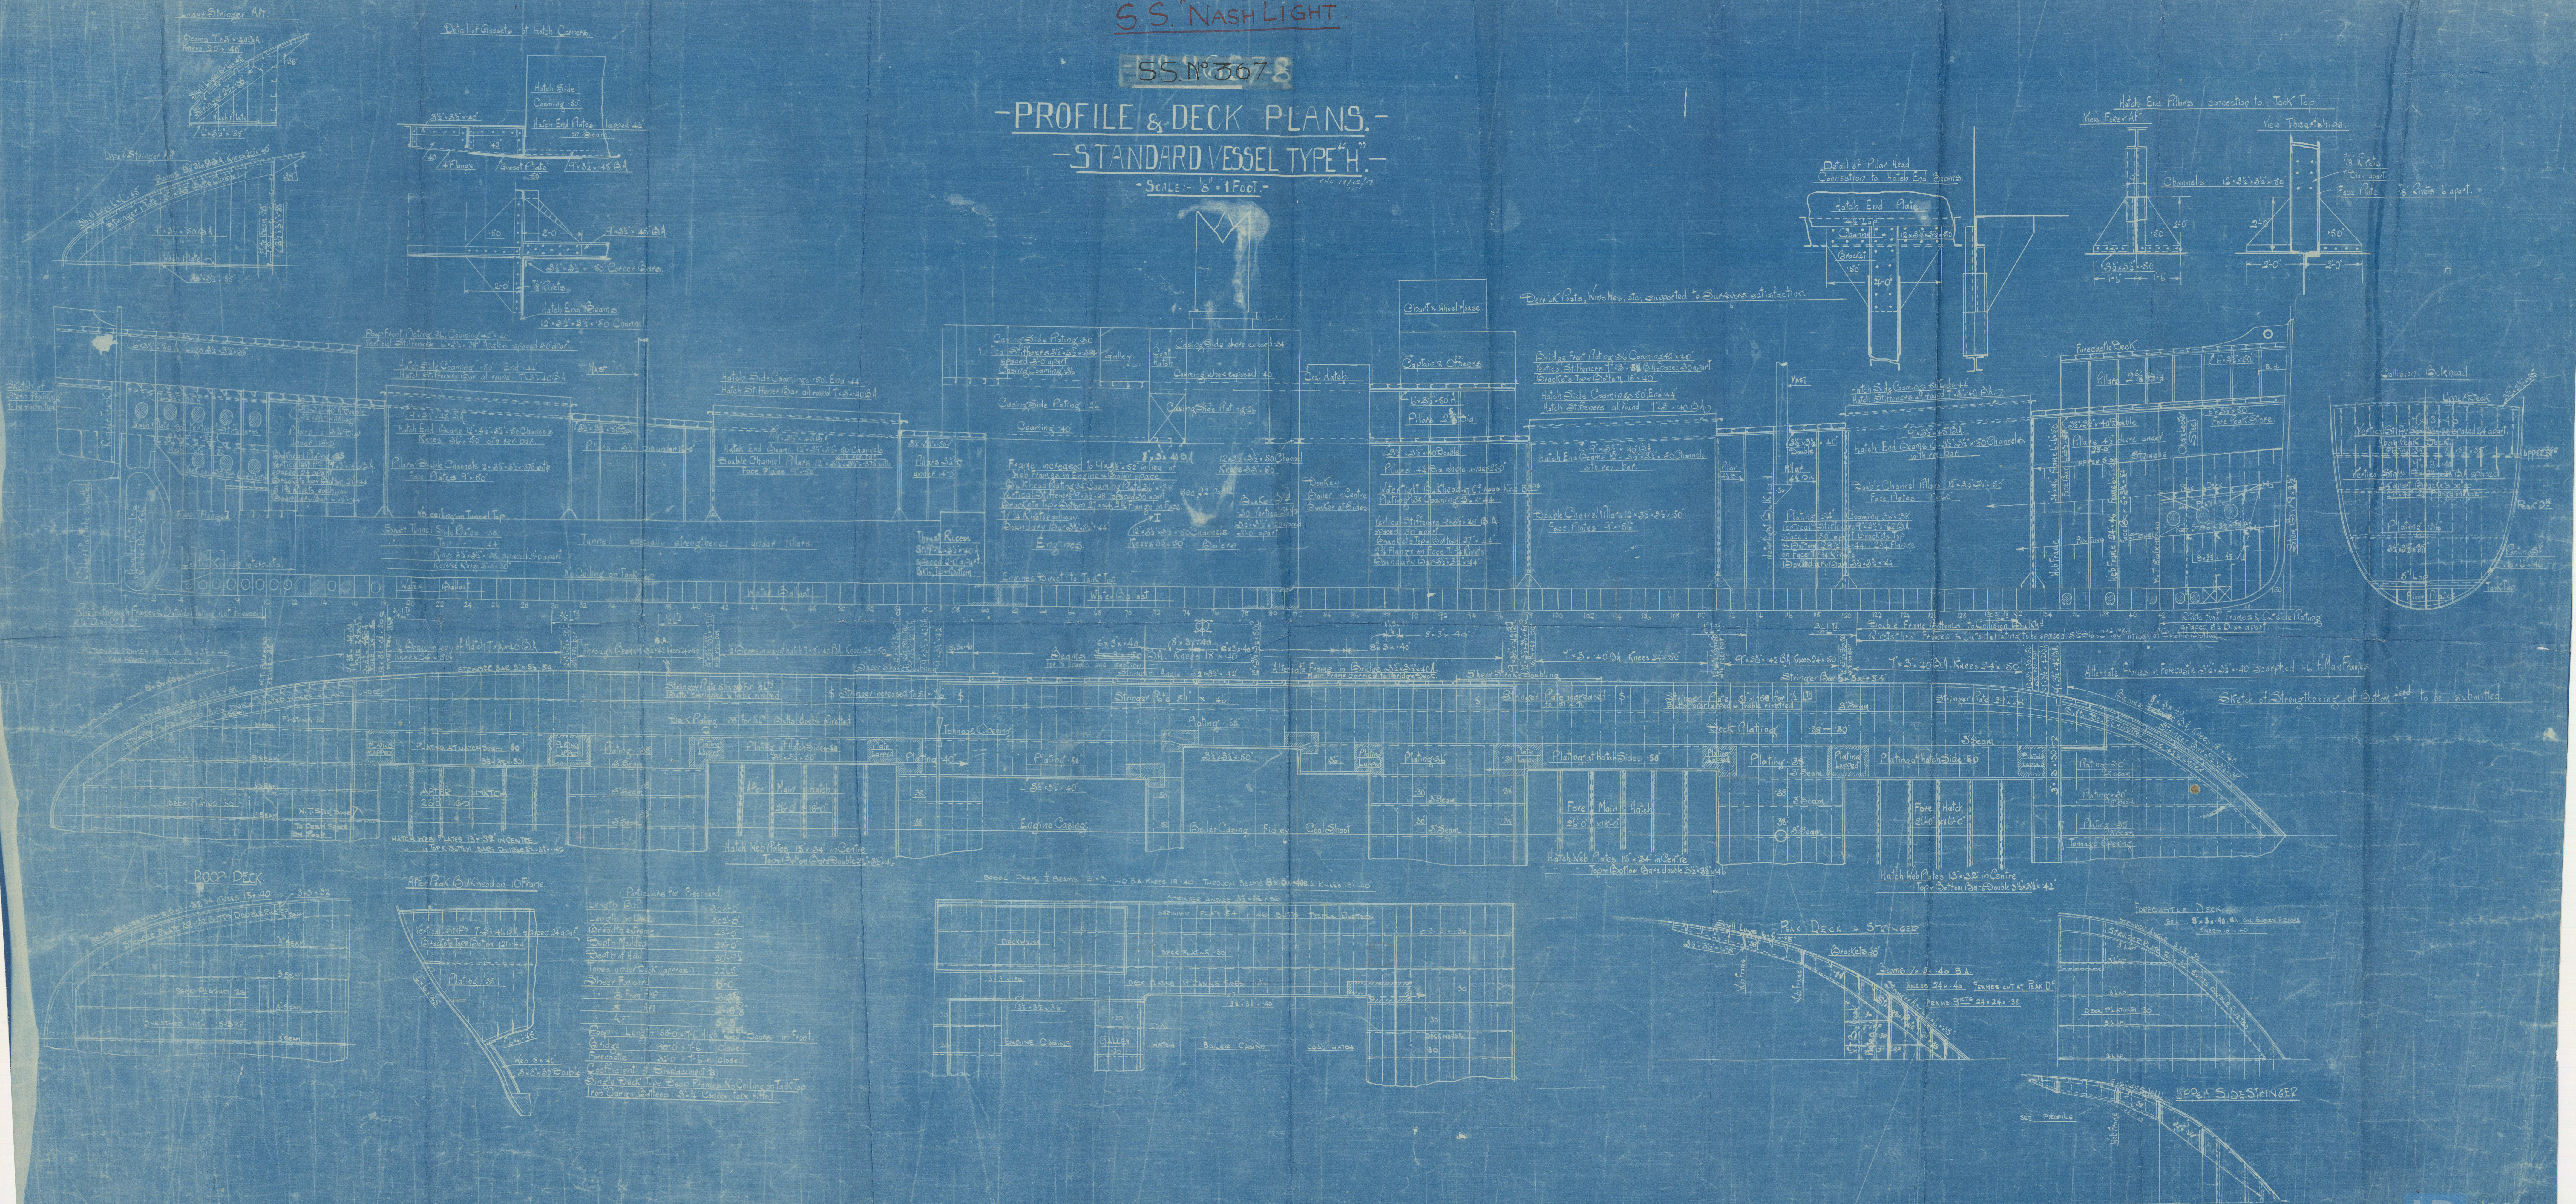

Balilla
Ex
S.S. "NASH
LIGHT"

W 154-2

Monmouth S.B. Co's.


Yard No. 367.

Transferred to

Selenga Box

Profile & Deck Plan¹⁴⁷

~~W. 154-2.~~

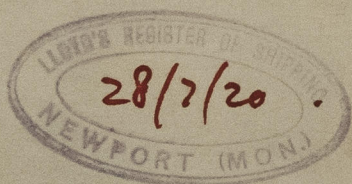

013436-013443-0003



© 2021

Lloyd's Register
Foundation