

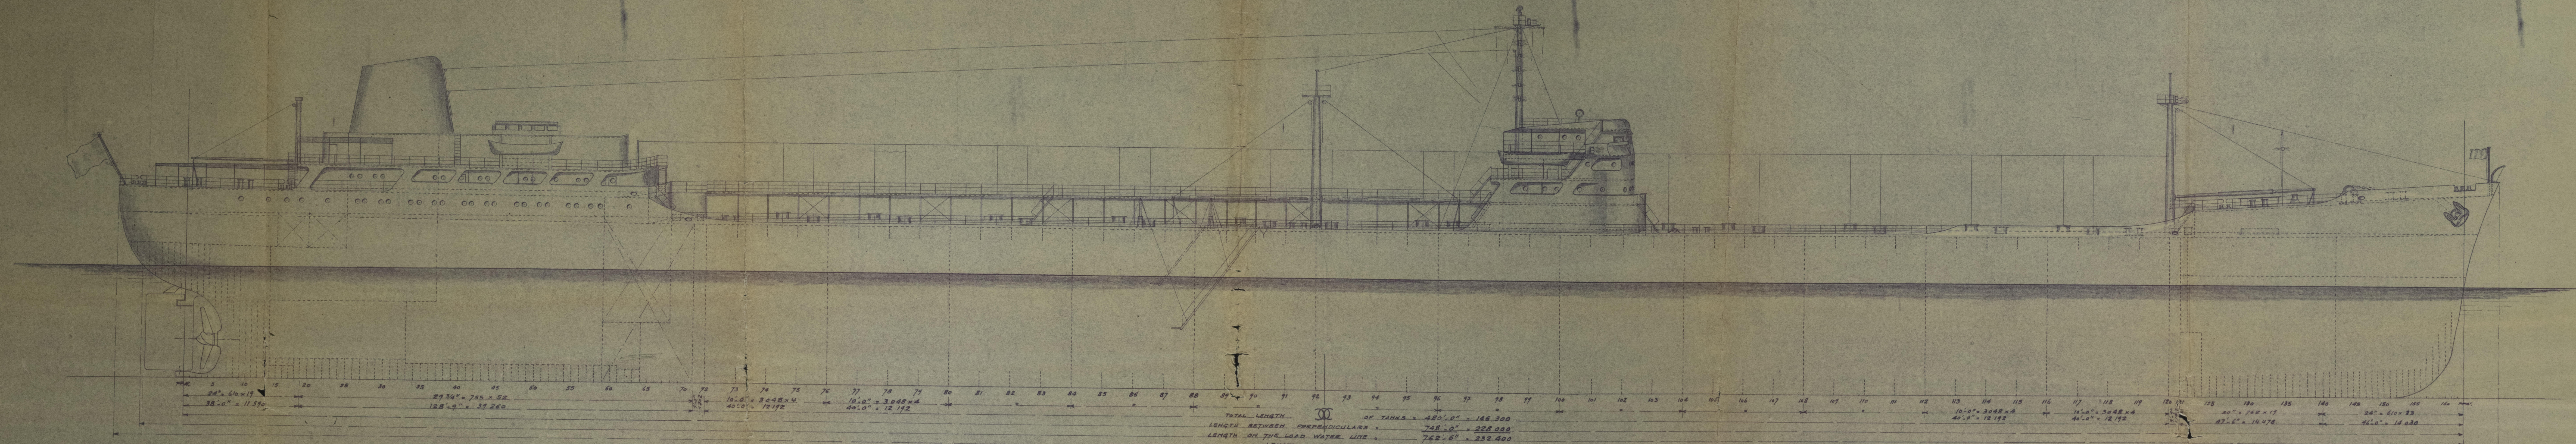


三

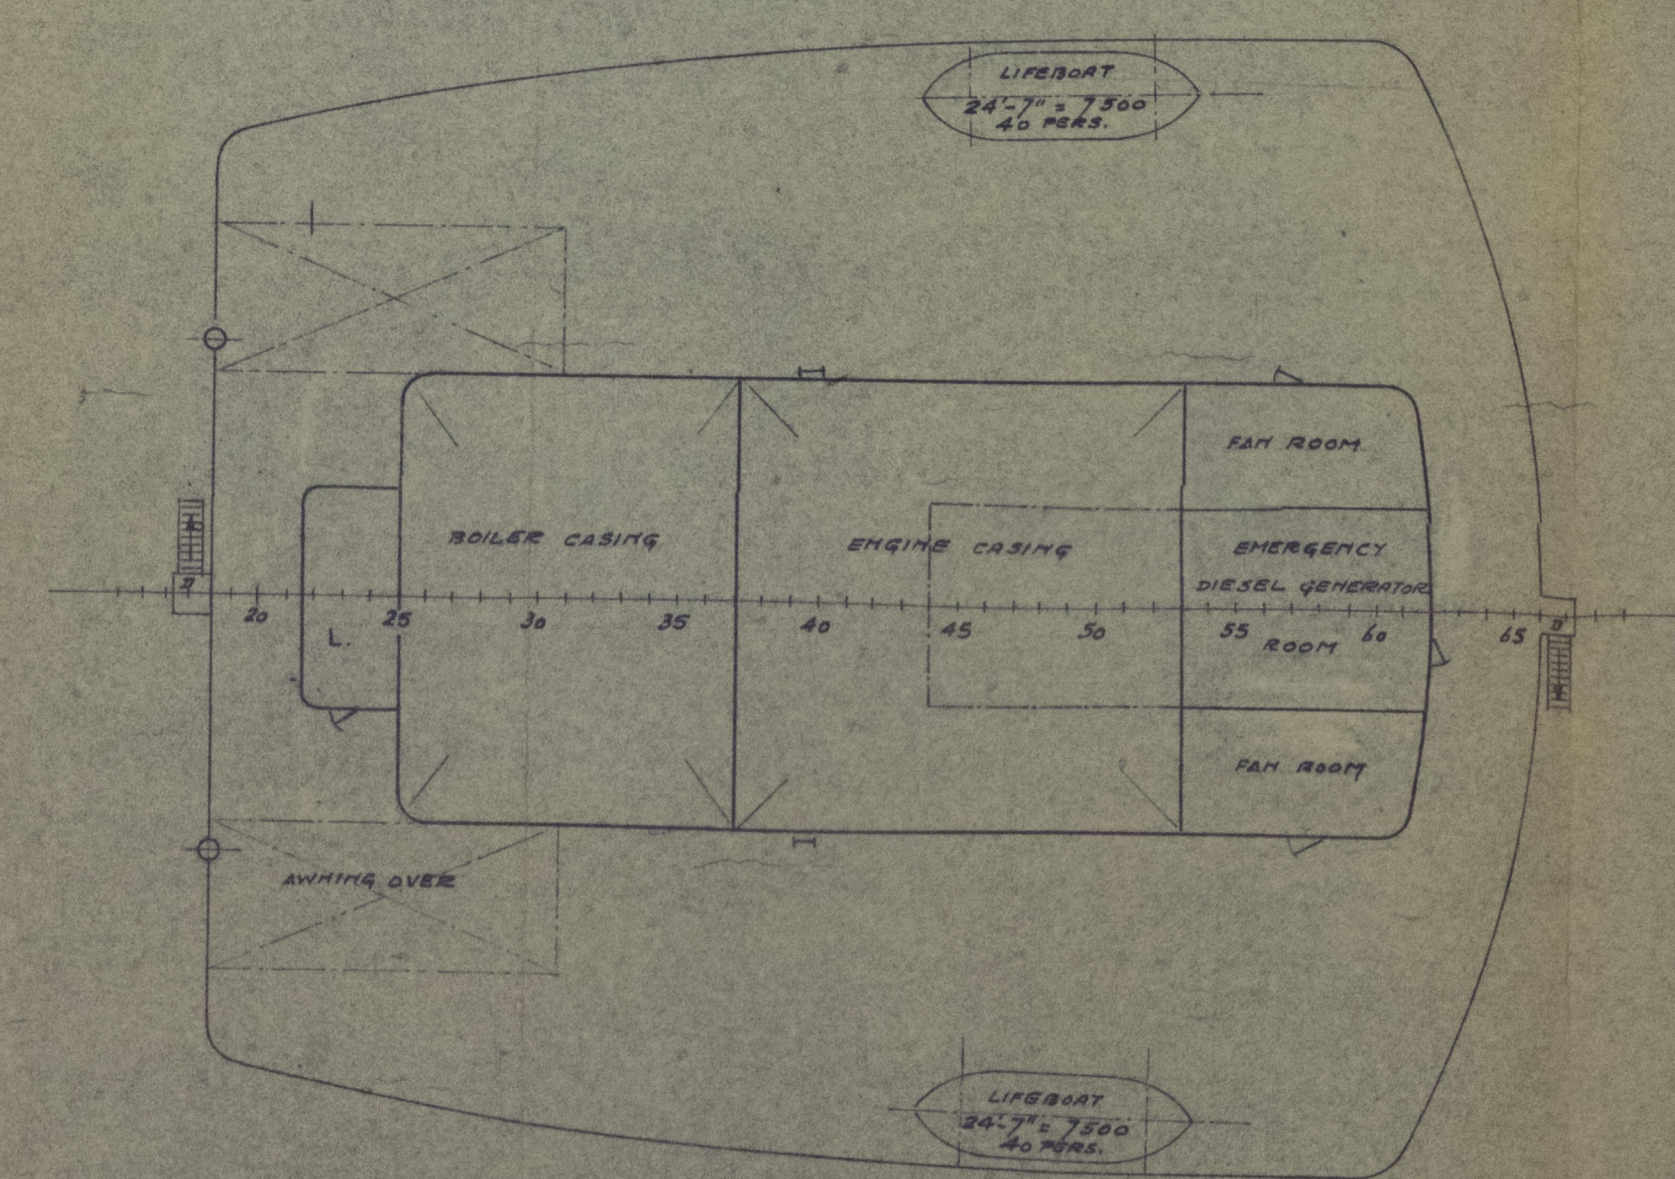

BOAT DECK.



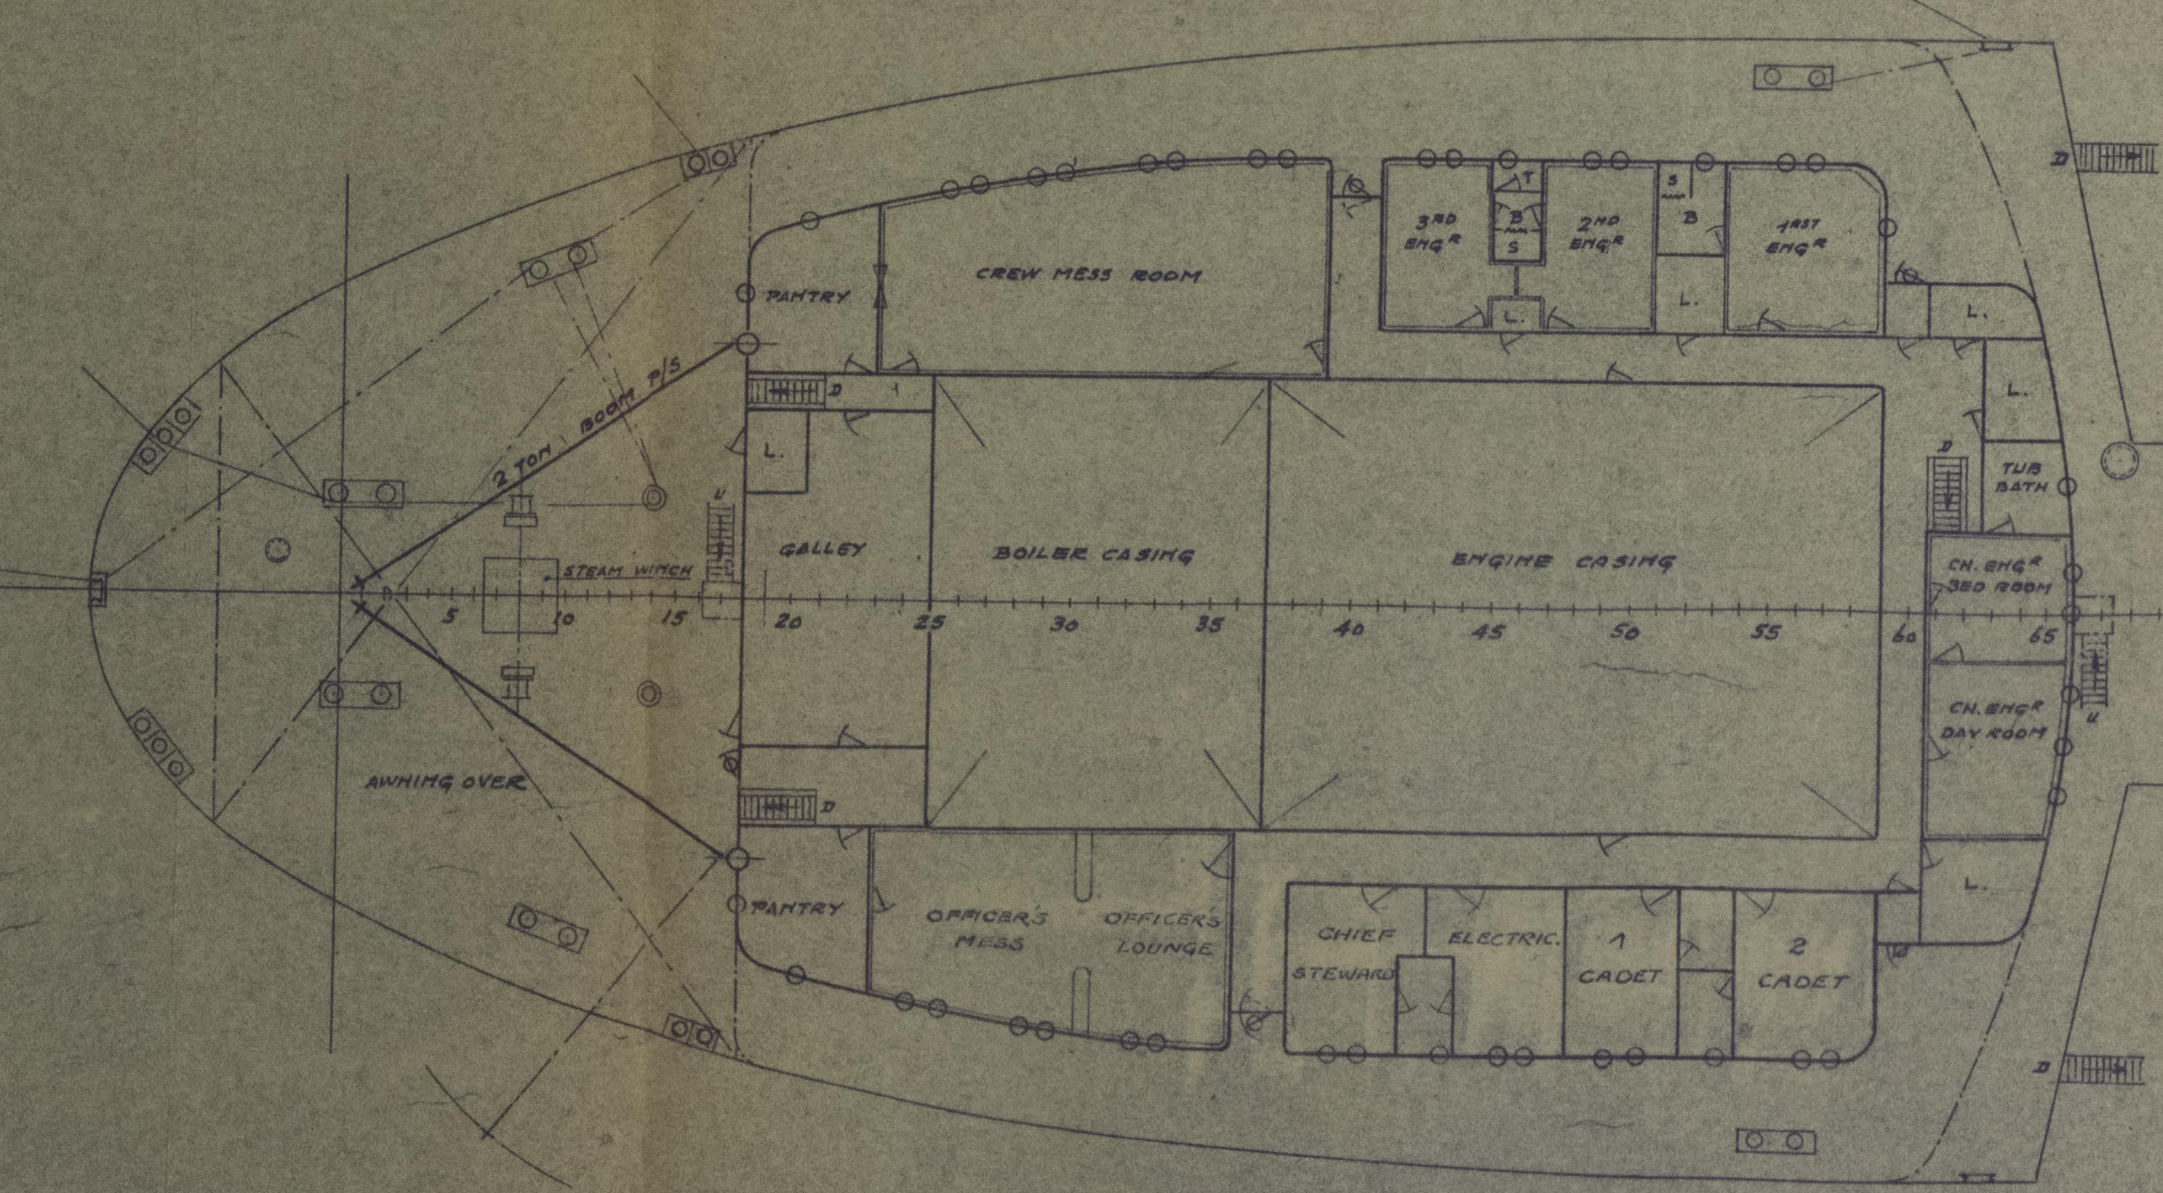


BRIDGE DECK.

UPPER BRIDGE DECK.

NAVIGATING BRIDGE. HOUSE TOP.

FORECASTLE DECK.

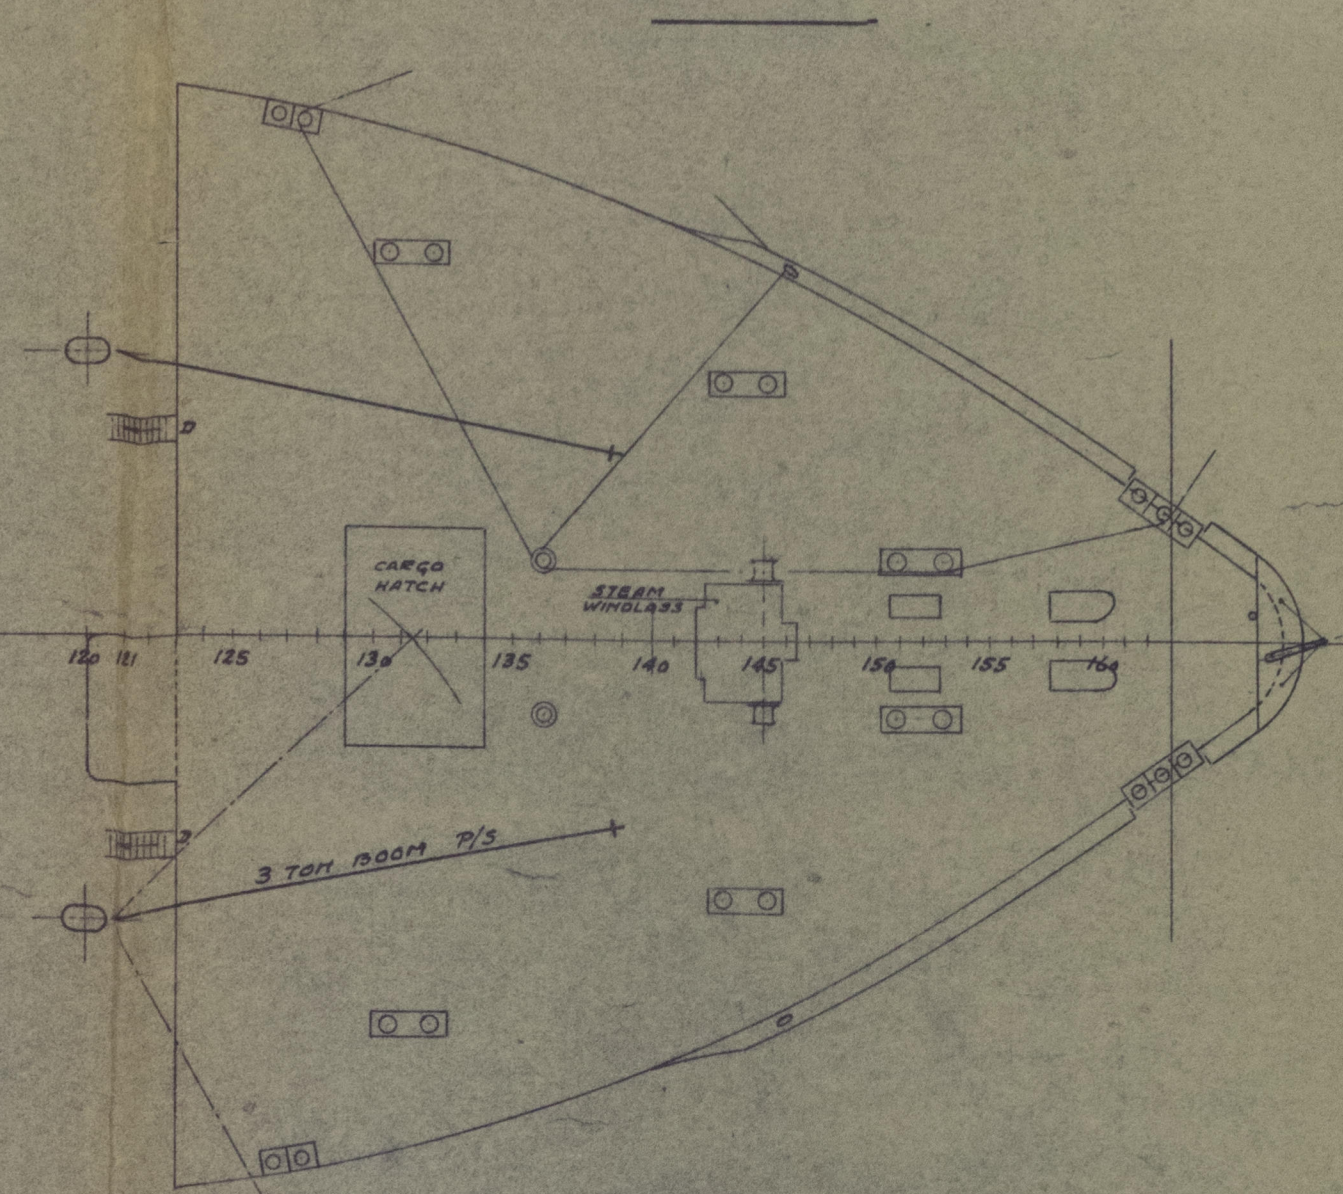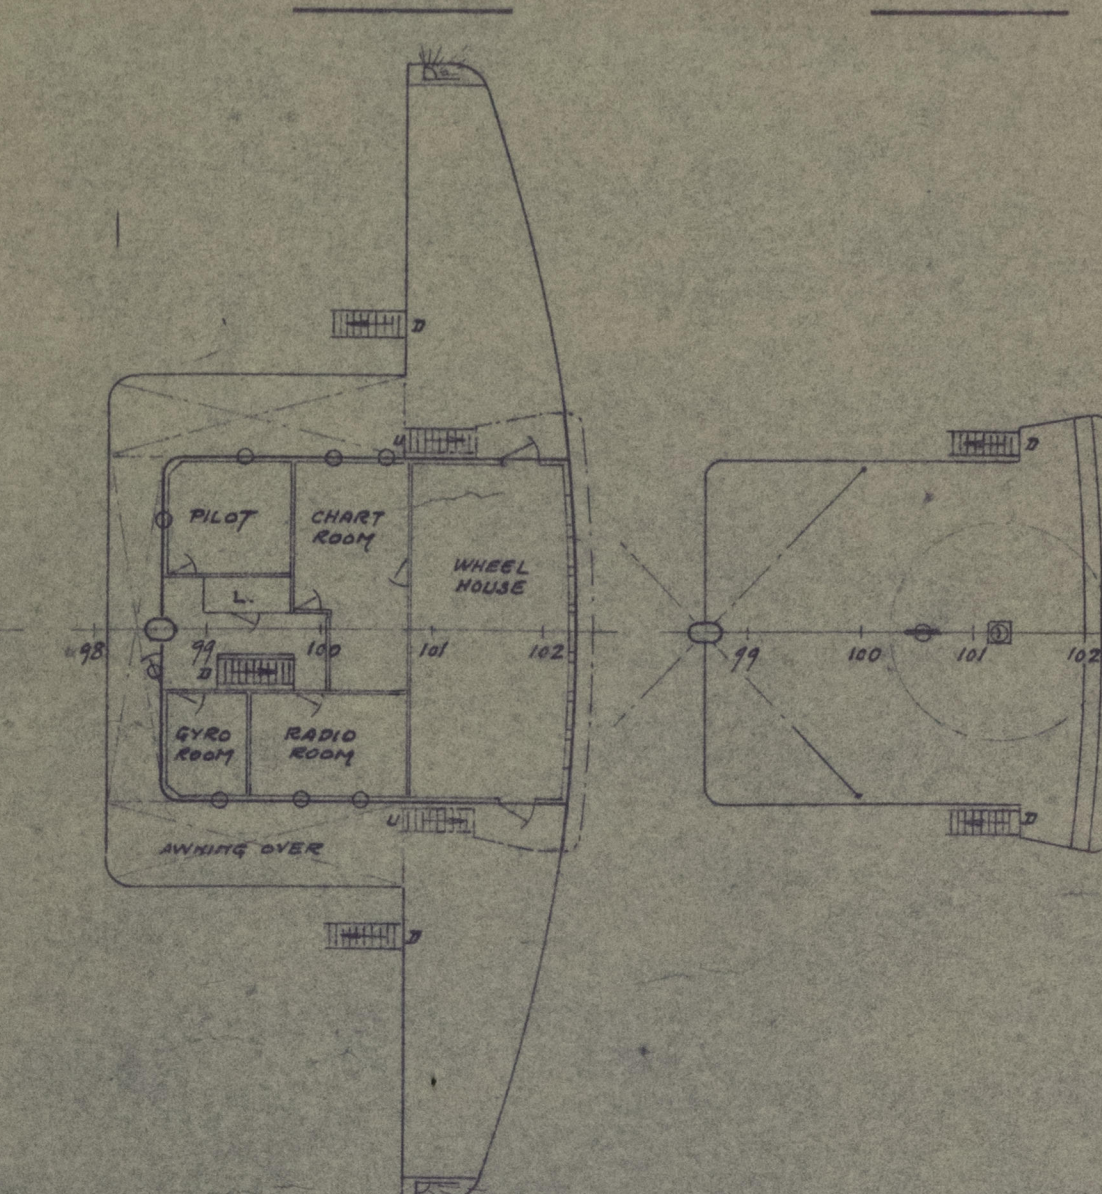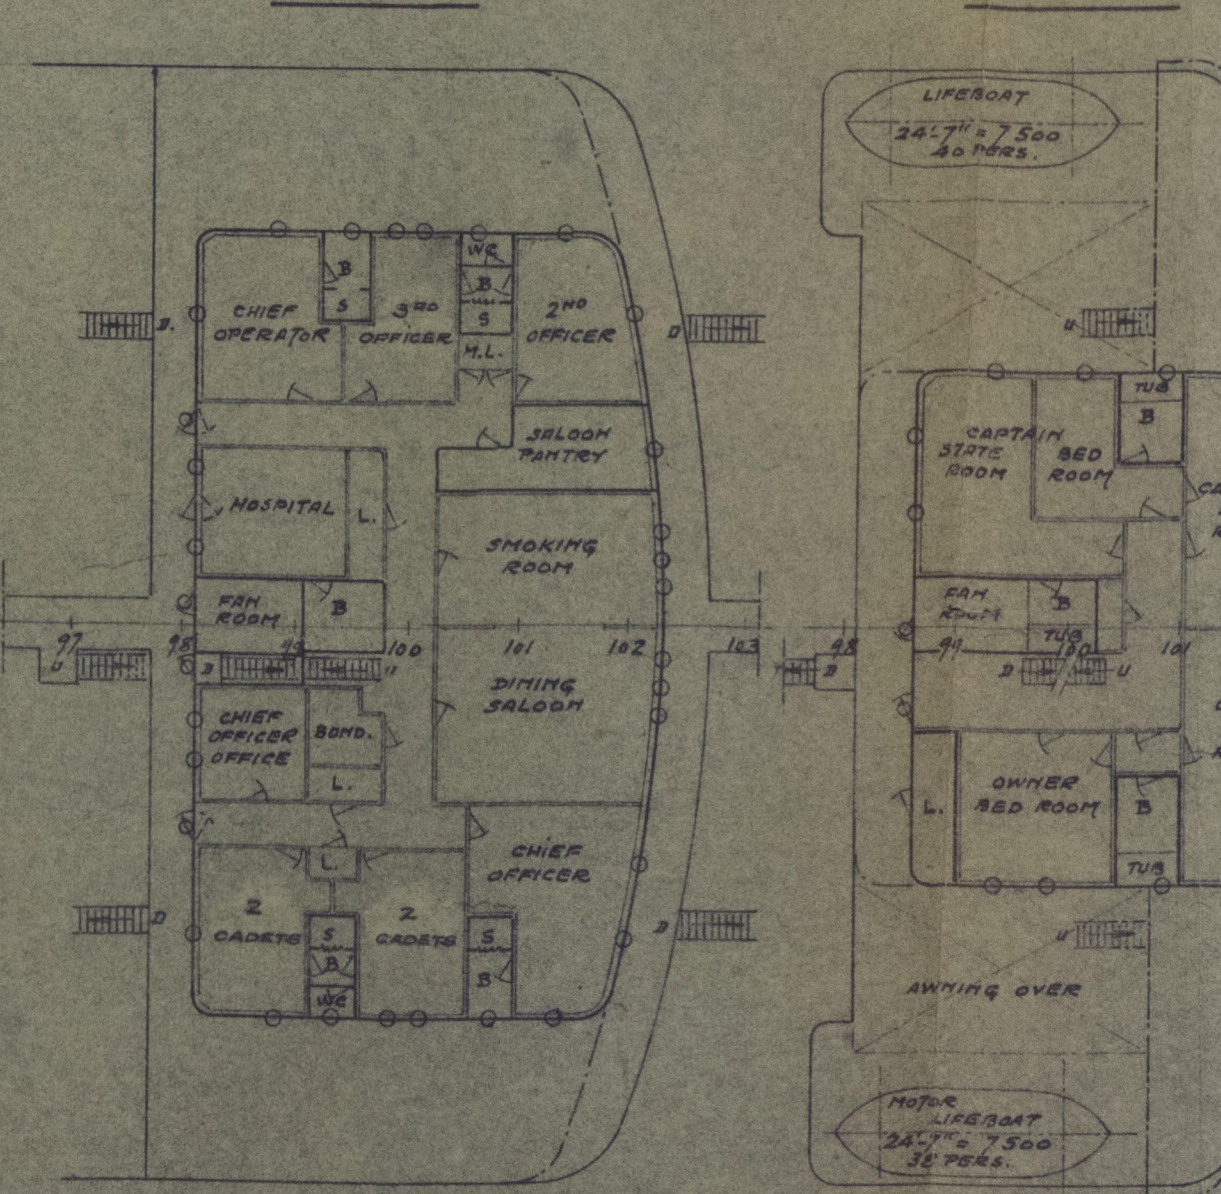

UPPER DECK.

STEERING GEAR FLAT.

HOLD.

PERSONS ON BOARD

	BLACK	RED/WHITE	STWARDS
1 DRIVER	1 CAPTAIN	1 ENGINEER	1 CHIEF STWARDS
1 PILOT	1 FIRST OFFICER	1 2ND "	1 BARBER
	1 2ND "	1 3RD "	2 COOKS
	1 3RD "		2 RMC
	2 CUNTS	1 ELECTRICIAN	
	1 RADIO OPERATOR	1 CUNTS	
	1 BOATSWAIN		
	1 CATERER		
	1 QUARTER MASTER	4 FIREMEN	
		1 GILDER	
10 SEAMEN		6 DISAPPEARED	
		4 WIPERS	
		2 PUMPJEN	

5 27 26 6

TOTAL: 64 PERSONS

PRINCIPAL DIMENSION.

LENGTH BETWEEN PERPENDICULARS	748'-0"	228,000 ^m
BREADTH MOULDED	102'-0"	31,100
DEPTH MOULDED	53'-0"	16,150
DRAFT MOULDED	37'-4"	11,395

M. Lawrence

PROPOSED 50 000 DWT TANKER
FOR TIDEWATER ASSOCIATED OIL CO
WESTERN DIVISION
SAN FRANCISCO, CALIFORNIA.

GENERAL ARRANGEMENT

Echelle
1/200


Desseins par Calque par	HUI 1 ^{er} PUBERTHE	2 12 54	Ingénieur	Laudy	2
To Chef de bureau			Ingénieur des Services		
To S/ Chef de bureau	(Signature)	2 12 54	Ingénieur des Services	Witt	2
To Chef de bureau	(Signature)	2 12 54	Directeur Adjoint	(Signature)	
Approuvé	référé		SOCIÉTÉ ANONYME DES CHANTIERS ET ATELIERS DE SAINT-VAZARE (S.A.C.A.)		

013888-013595-0169 PR 1089-500D2-8

GEORGE. F. GETTY ★

General Am.

RECORDS DEPT.:
LONDON.

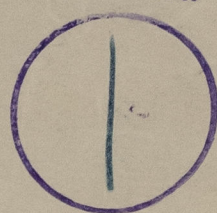

PENHOET

Yard Nos B179C17

GEN ARRGT.