


# GENERAL ARRANGEMENT STEAMER No 138

DIMENSIONS 404 FT x 48 FT x 27 FT

SCALE 8" = 1 FOOT

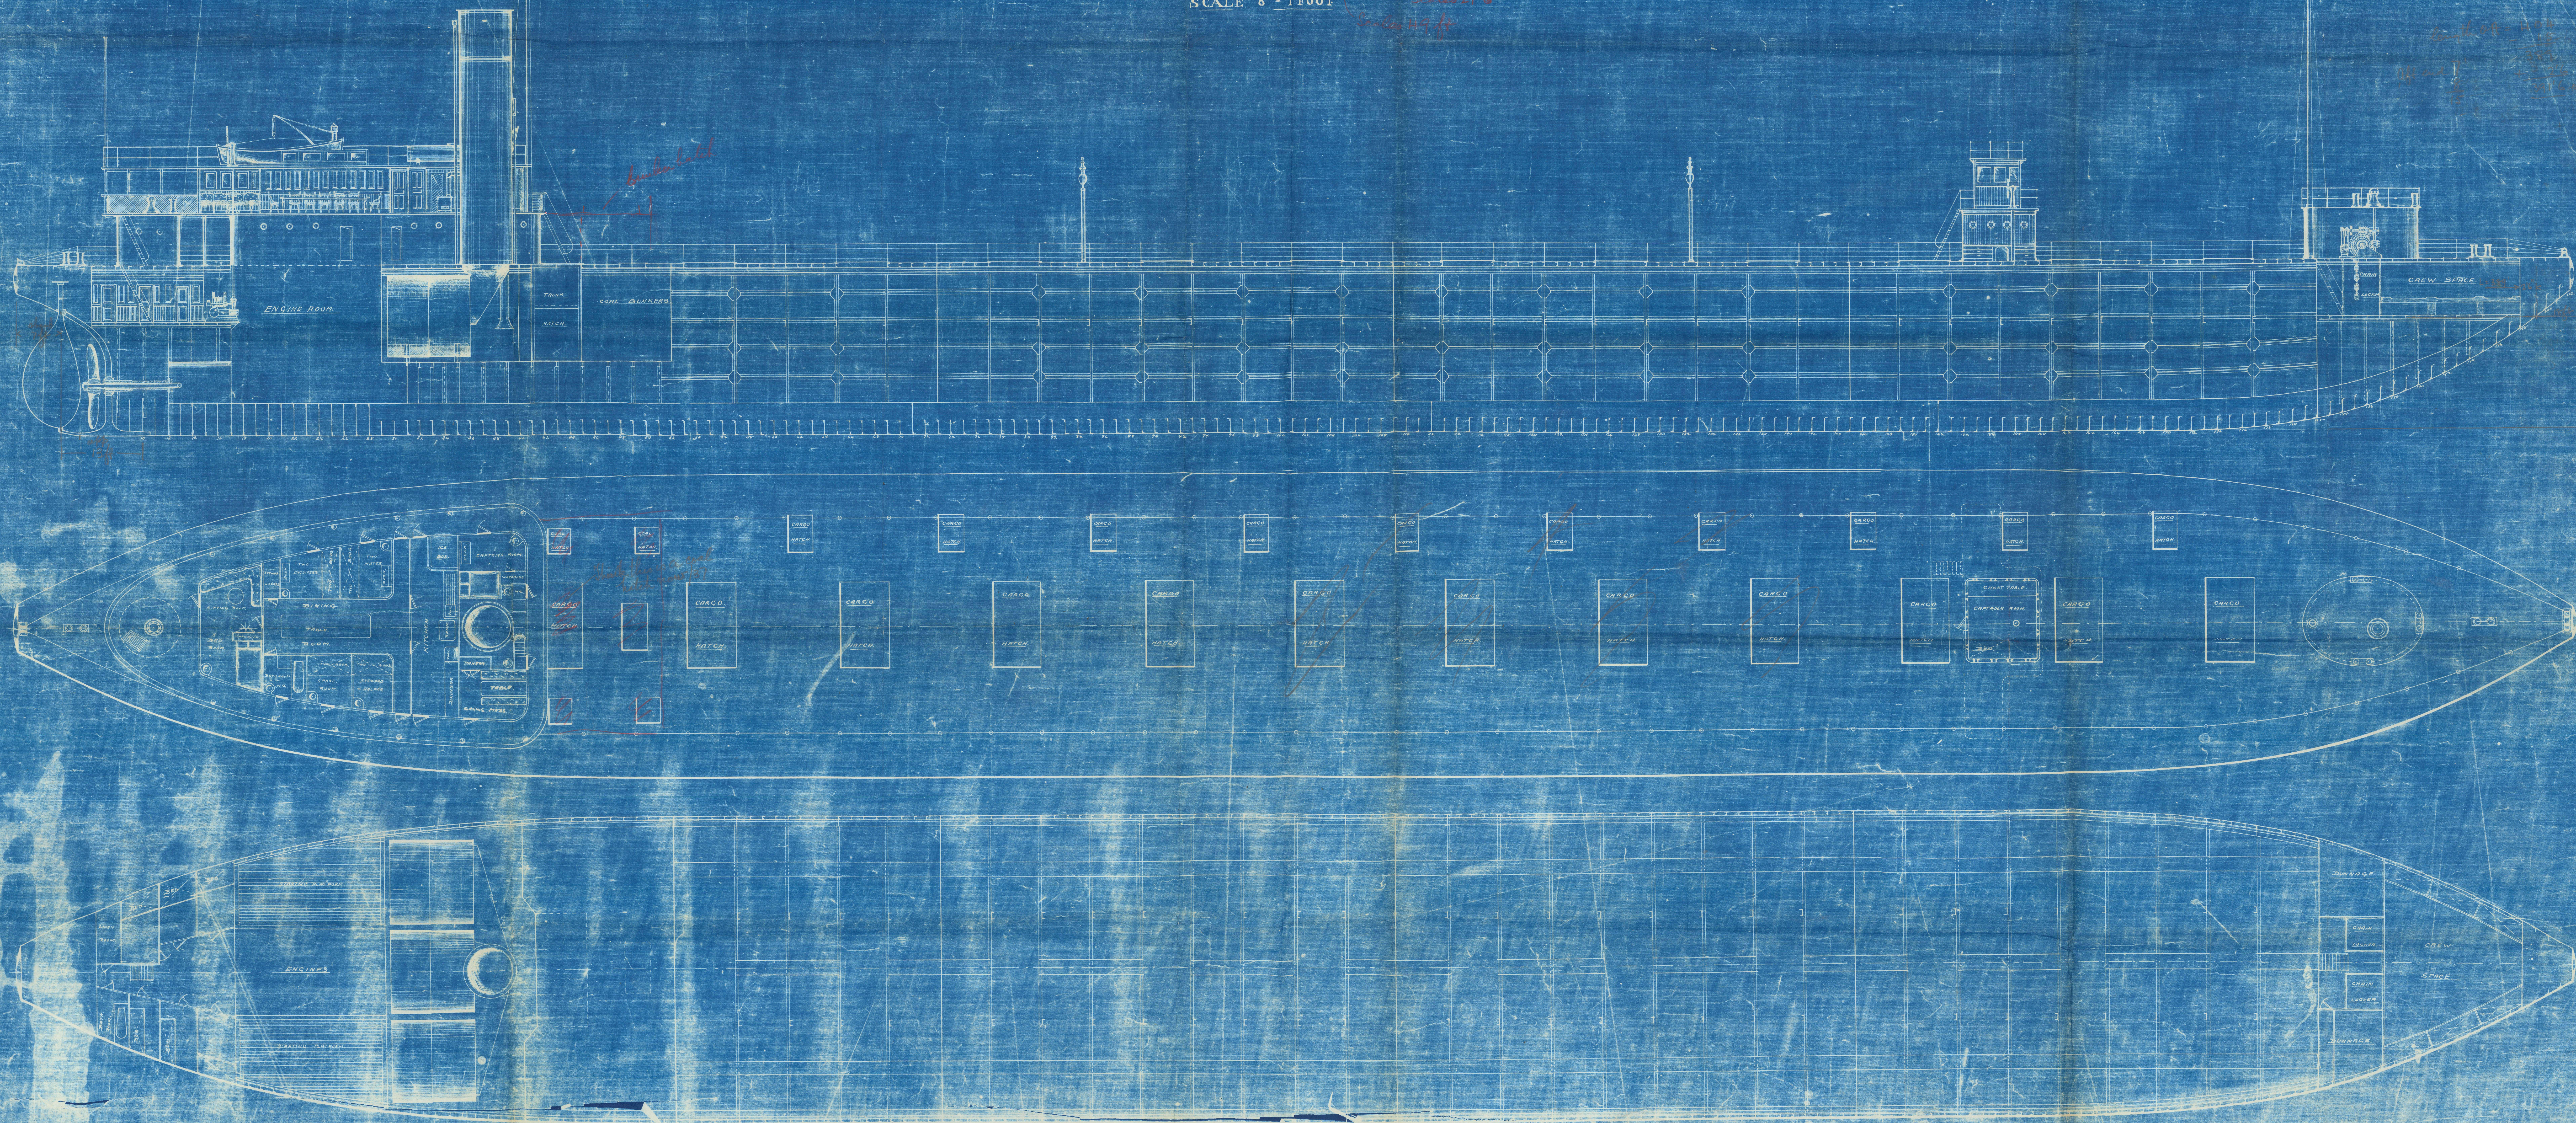

013611-013617-0001

JOHN ERICSSON



Ben Aught  
JOHN ERICSSON



© 2021


Lloyd's Register  
Foundation

013611-013617-0001



Erection - Profile

013611 - 013614 - 0001

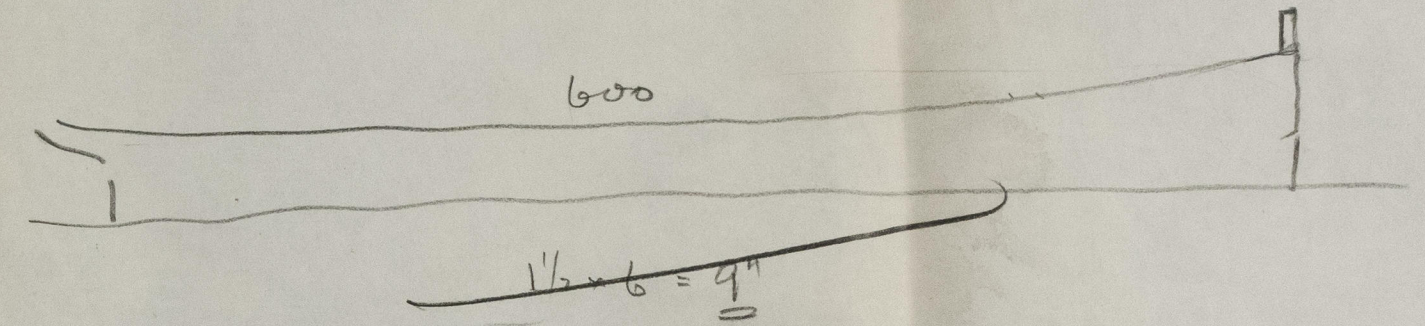

© 2021

Lloyd's Register  
Foundation

013611 - 013614 - 0001