


SHIP DIVISION — N.P.L.


REPORT ON EXPERIMENTS WITH MODEL NO 4021.

FIG. 3. STERN ARRANGEMENT

SCALE:- $\frac{1}{12}$ (SHIP)

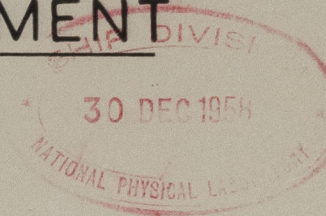

In Aho Egela 1917

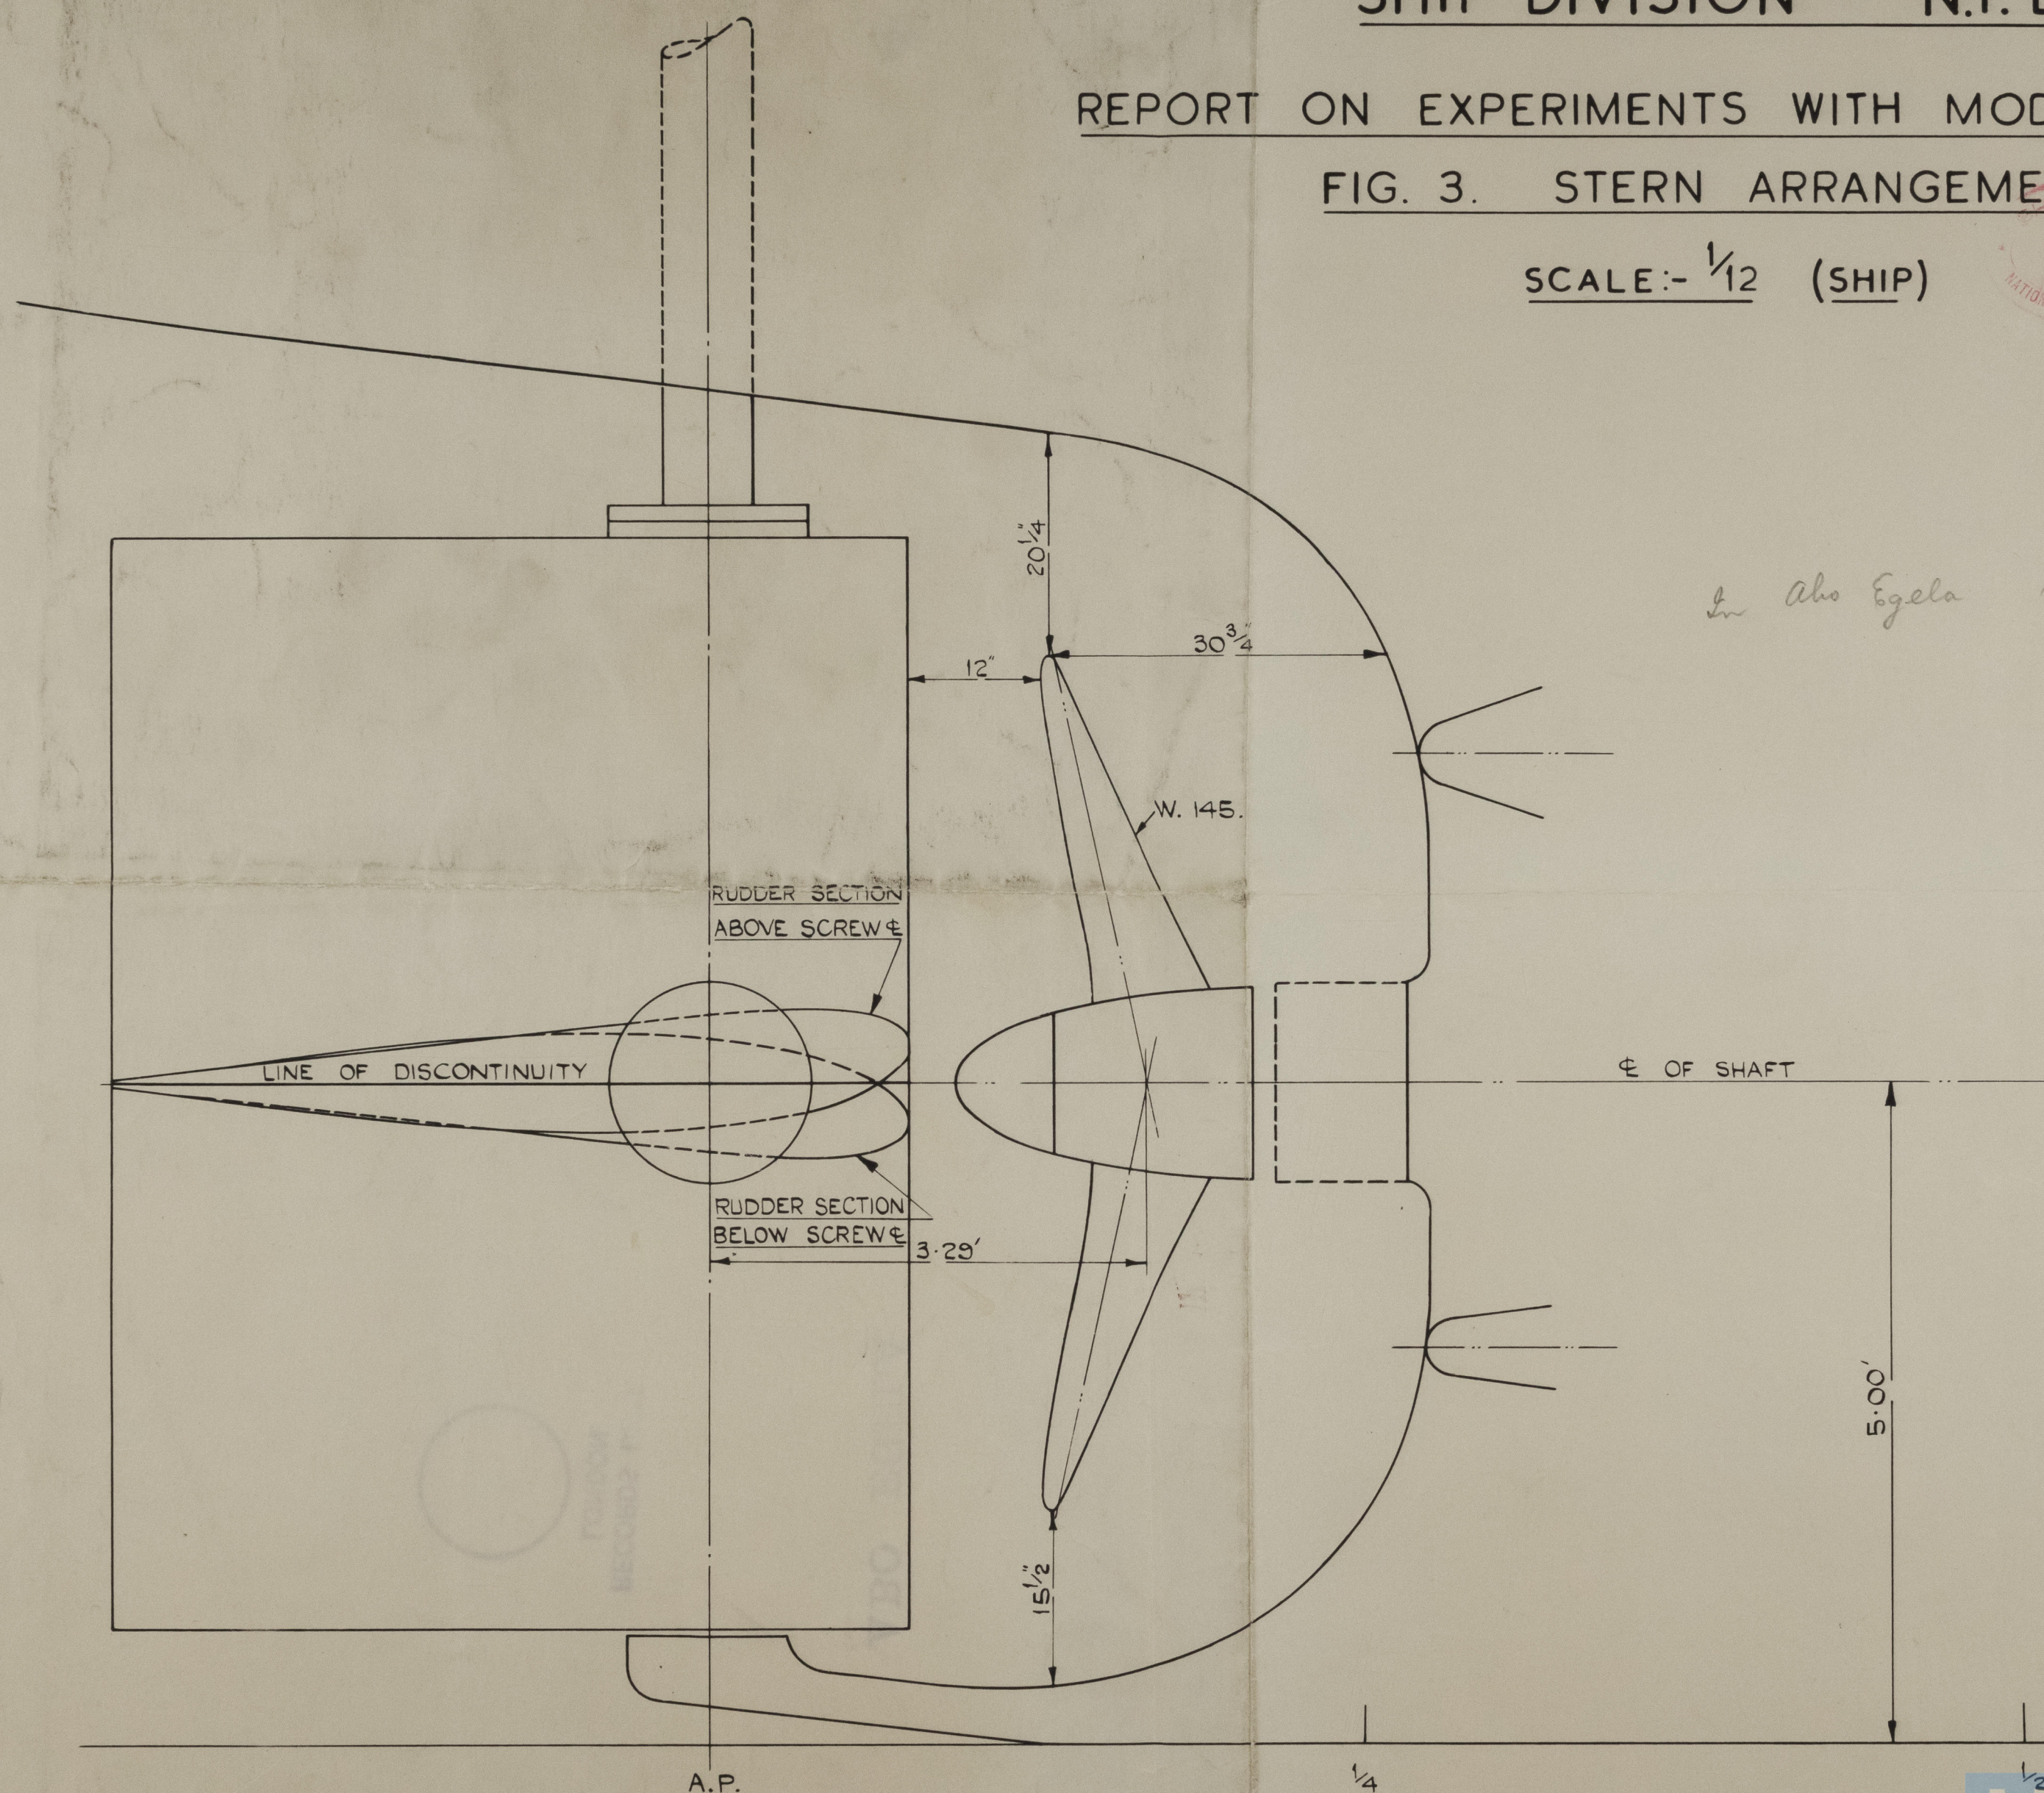


ABO EGELA

RECORDS DEPT.
LONDON.

15

Stern Arrangements

1250-859010-720000
013632-0321

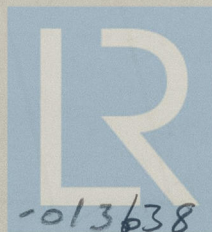

© 2021

Lloyd's Register
Foundation

013632 - 013638 - 0321