

— D/S „ESKIMO“ —

GENERALARRANGEMENT.

Skala 1:100


DIMENSJONER:

LENGDE OVERALT 50,00 m. = 164'-0"

LENGDE MELLEM RP 45,72 " = 150'-0"


BREDDI PÅ SPANT 8,40 " = 27'-6"

DYBDE I RISS: 4,57 " = 15'-0"

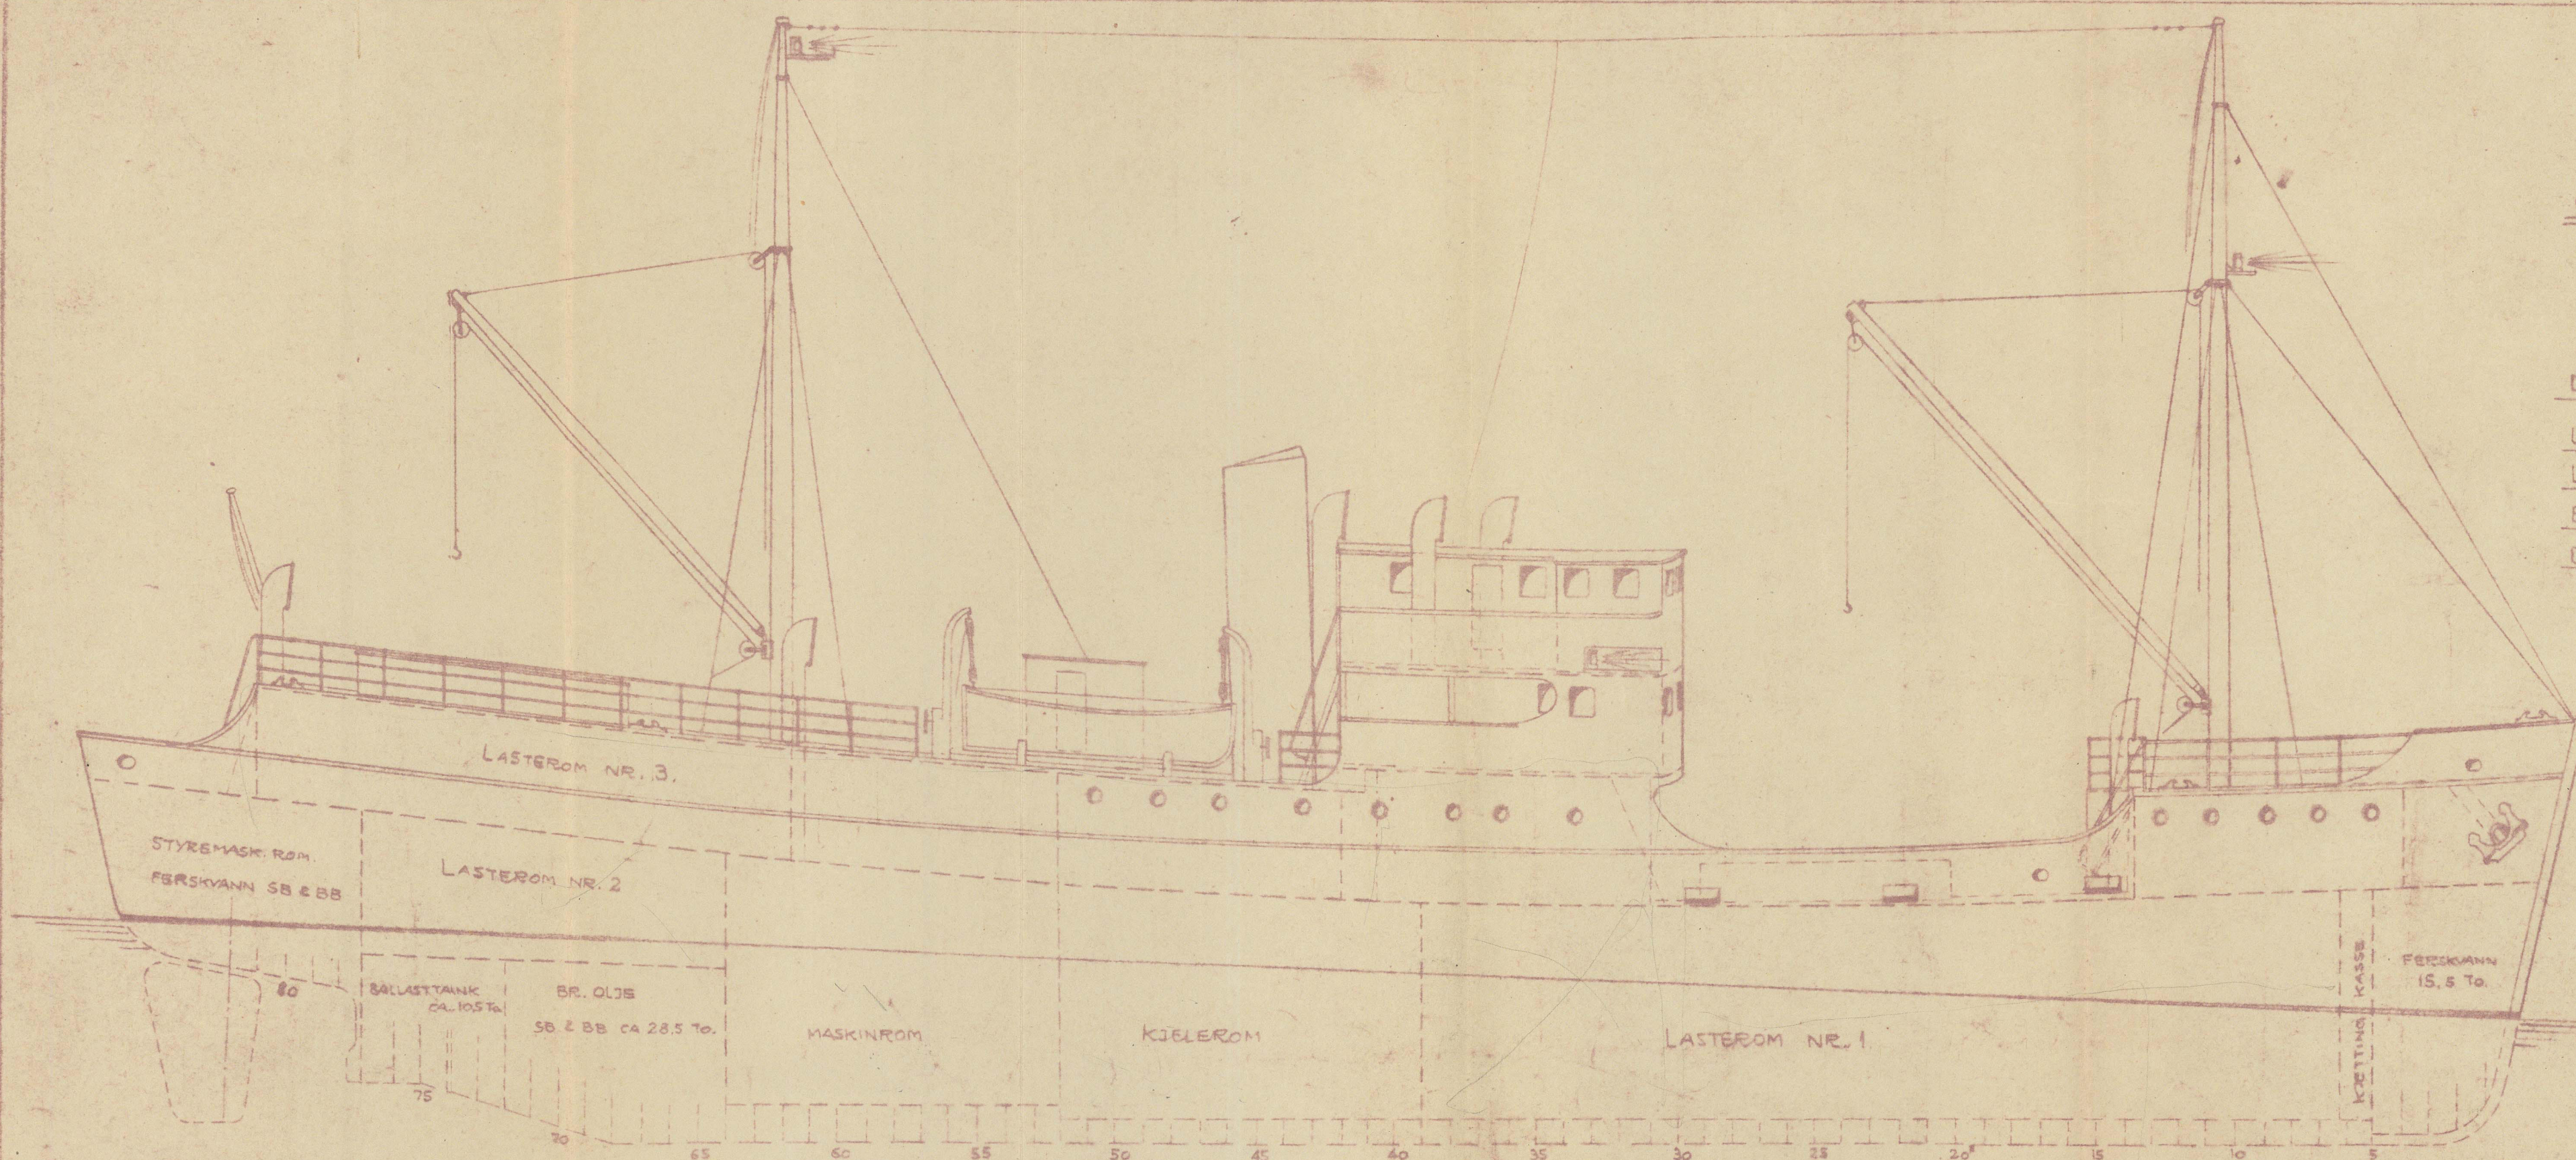


KLASSE:

LLOYDS REGISTER OF SHIPPING.

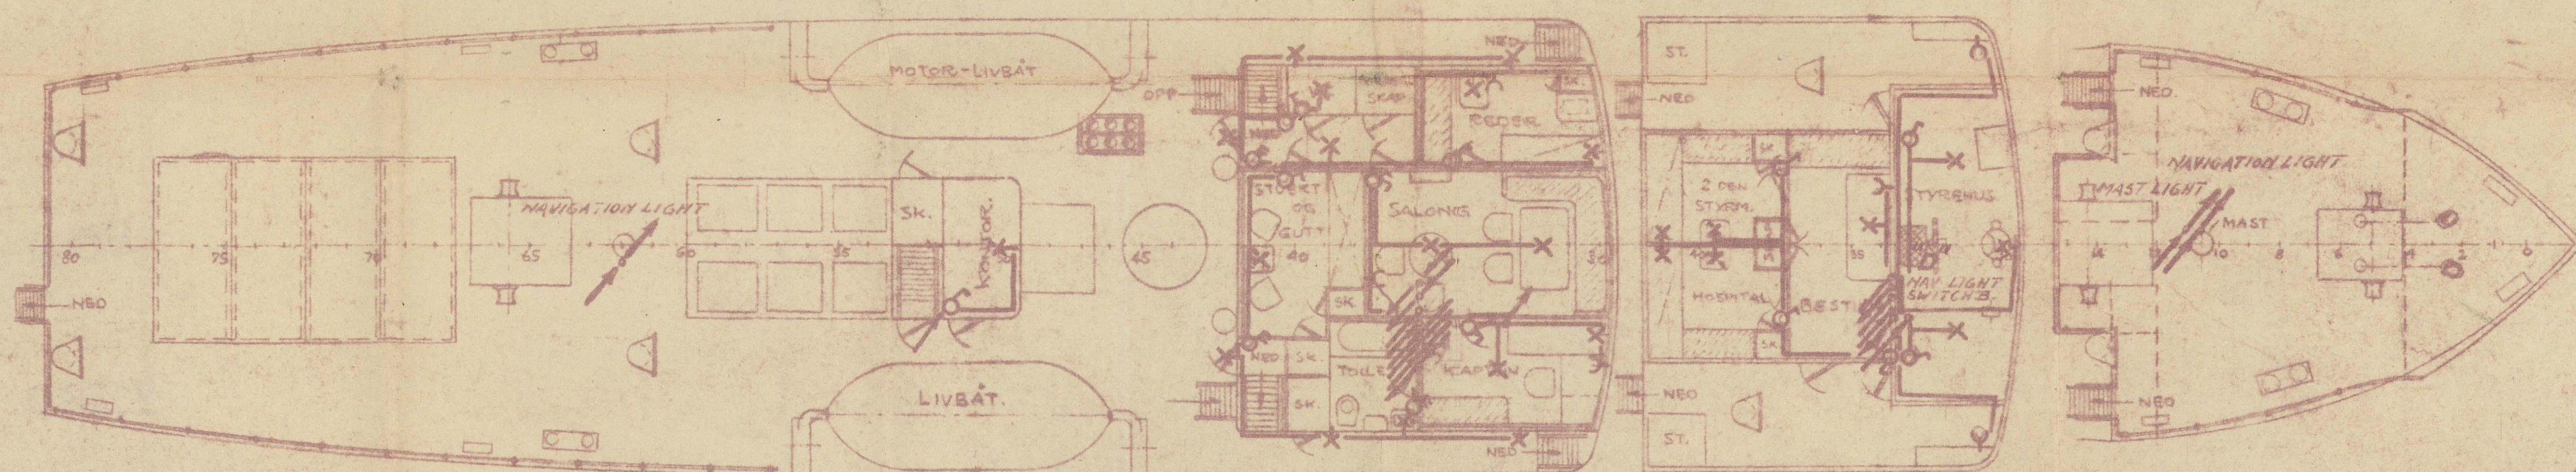

OLJEFYRT DAMPMASKIN CA. 850 HK.

FART: CA. 14 KNOT

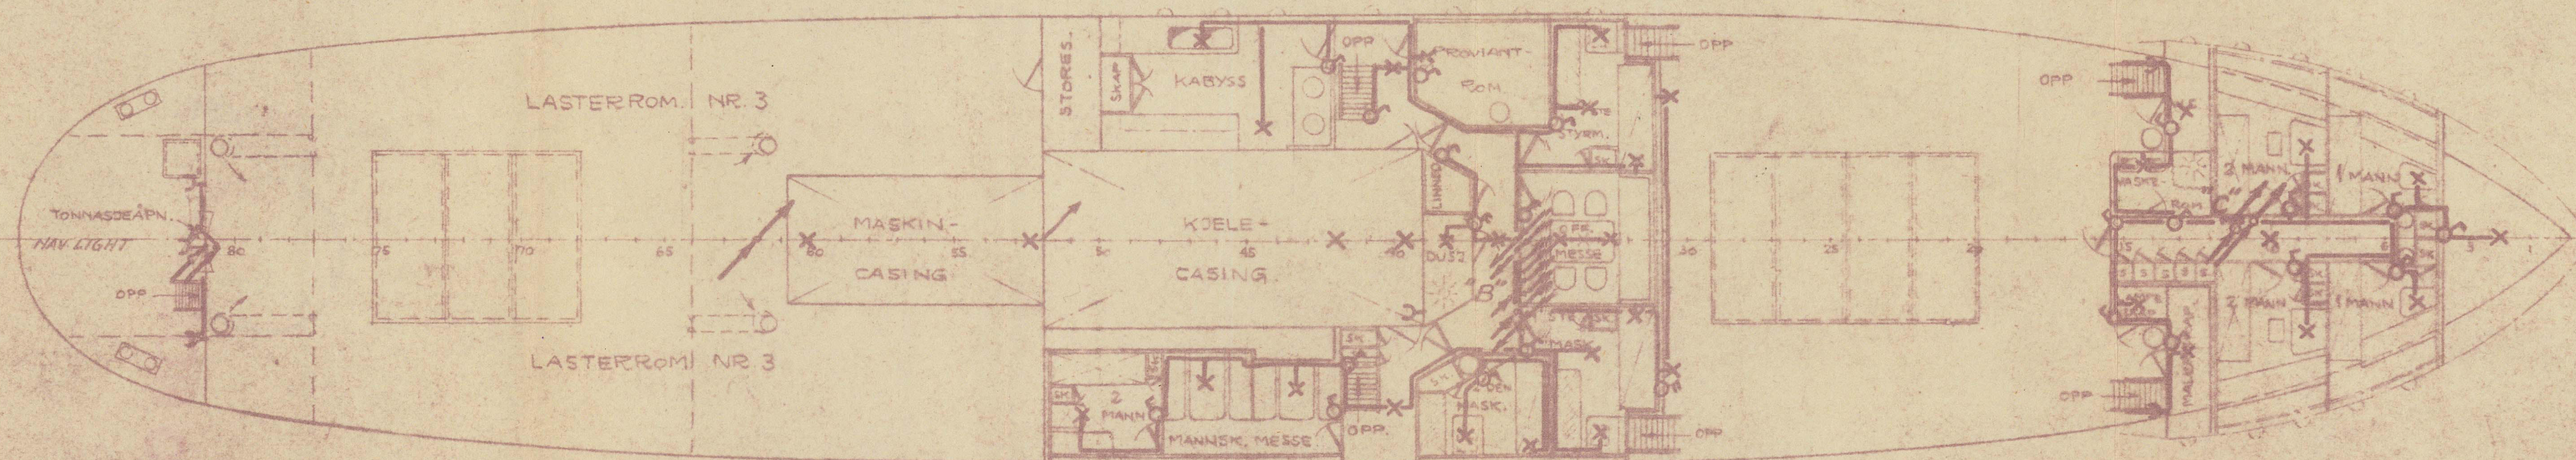

BUNKERS:

BB. TANK I MASKINROM	30,75 To
SB. ———	30,75 "
BB. VINGTANK	16,50 "
SB. ———	12,00 "
TILS.	90,00 To

ELECTRICAL EQUIPMENT Reg. No. 15/48

AC DALL'S  
Ingeniørkontor

D/S „ESKIMO“  
Skala 1:100  
19/5/48

GENERALARRANGEMENT  
Lloyd's Register  
Foundation

LONDON COPY.

013821-013830-0134



0134

LONDON COPY!

BGN.3818

ZERO \*

RECORDS DEPT.  
LONDON.

2

013821 - 013830 - 0134

LONDON COPY!

General Arrgt. © 2021  
Lloyd's Register  
Foundation