

N.2051.


T.S.MV. CARISBROOKE CASTLE.

BOAT DECK EXTENSION & RE-ARRANGEMENT.


SCALE: 1/8" TO FOOT.



SS.1
TO ACCOMPANY 500 97966
Dated 23-11-62
SUBJECT:-

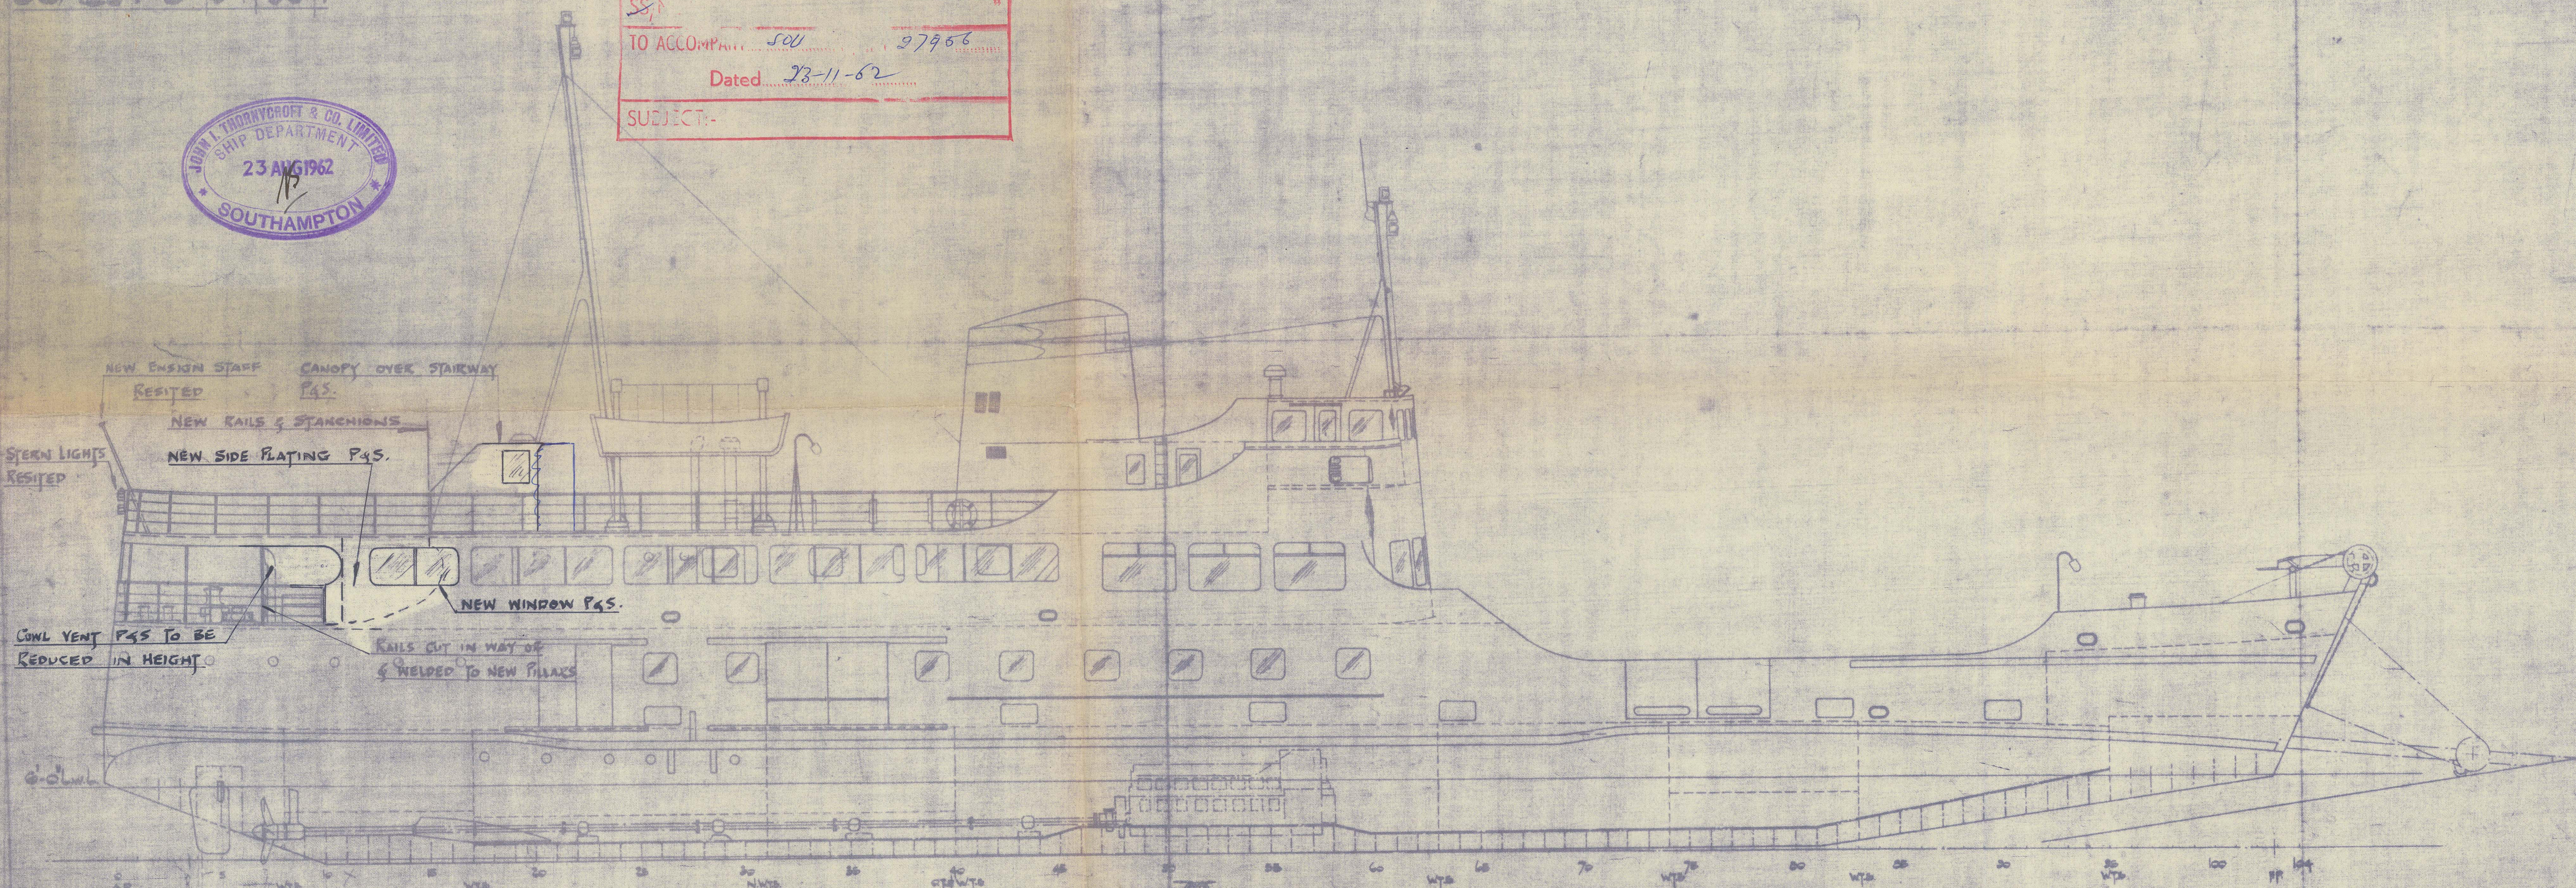



PROFILE

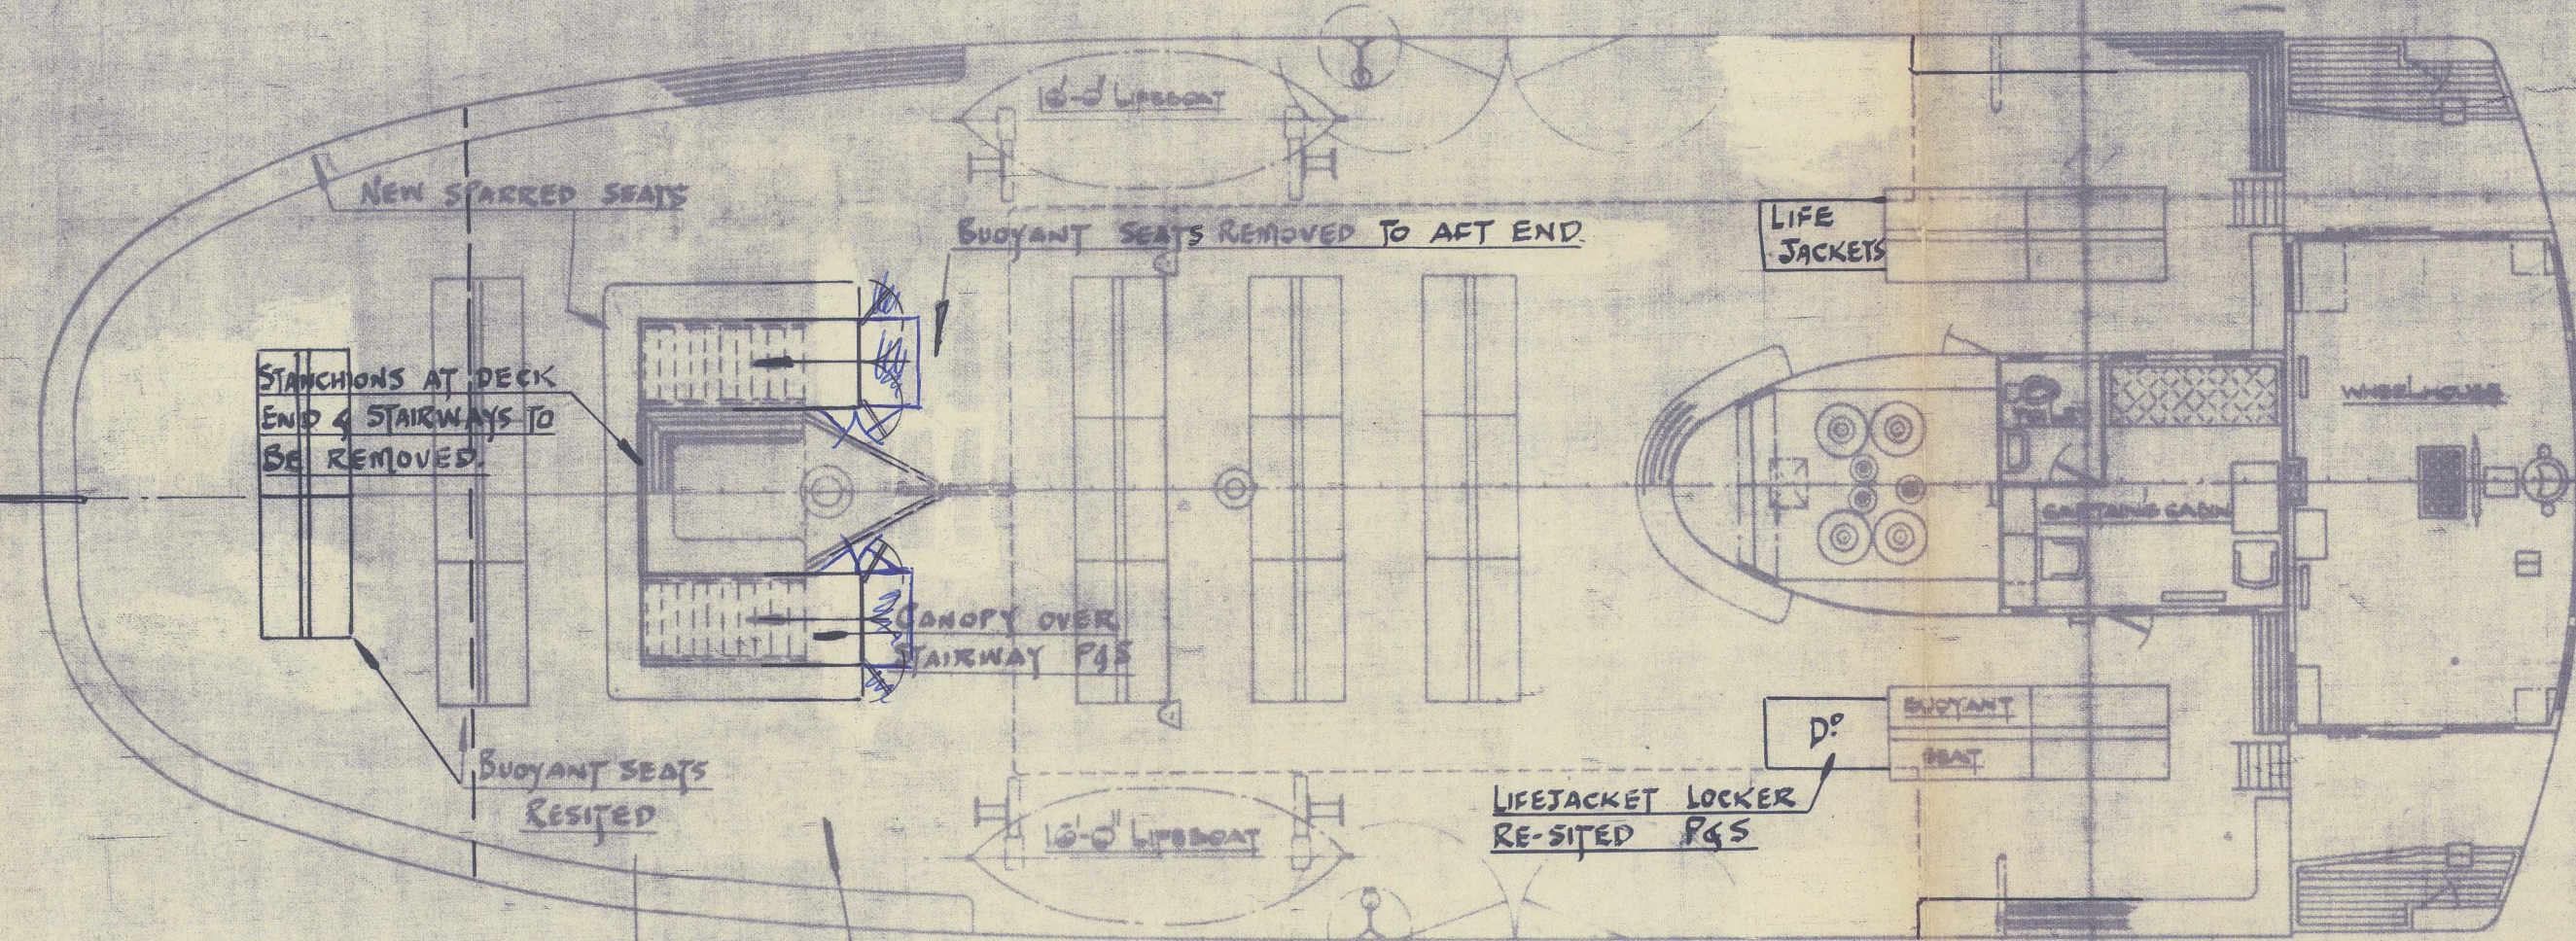

BOAT DECK

NEW STEEL DECK EXTENSION WITH 3/8" THICK DECK COMPOSITION

LIFEJACKET LOCKER REMOVED P45 TO FORD END

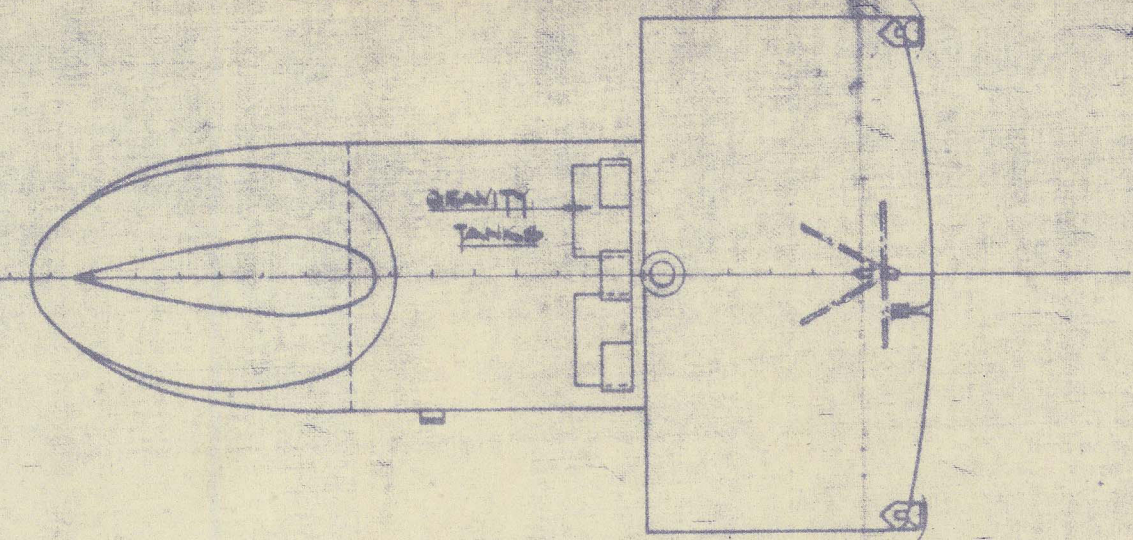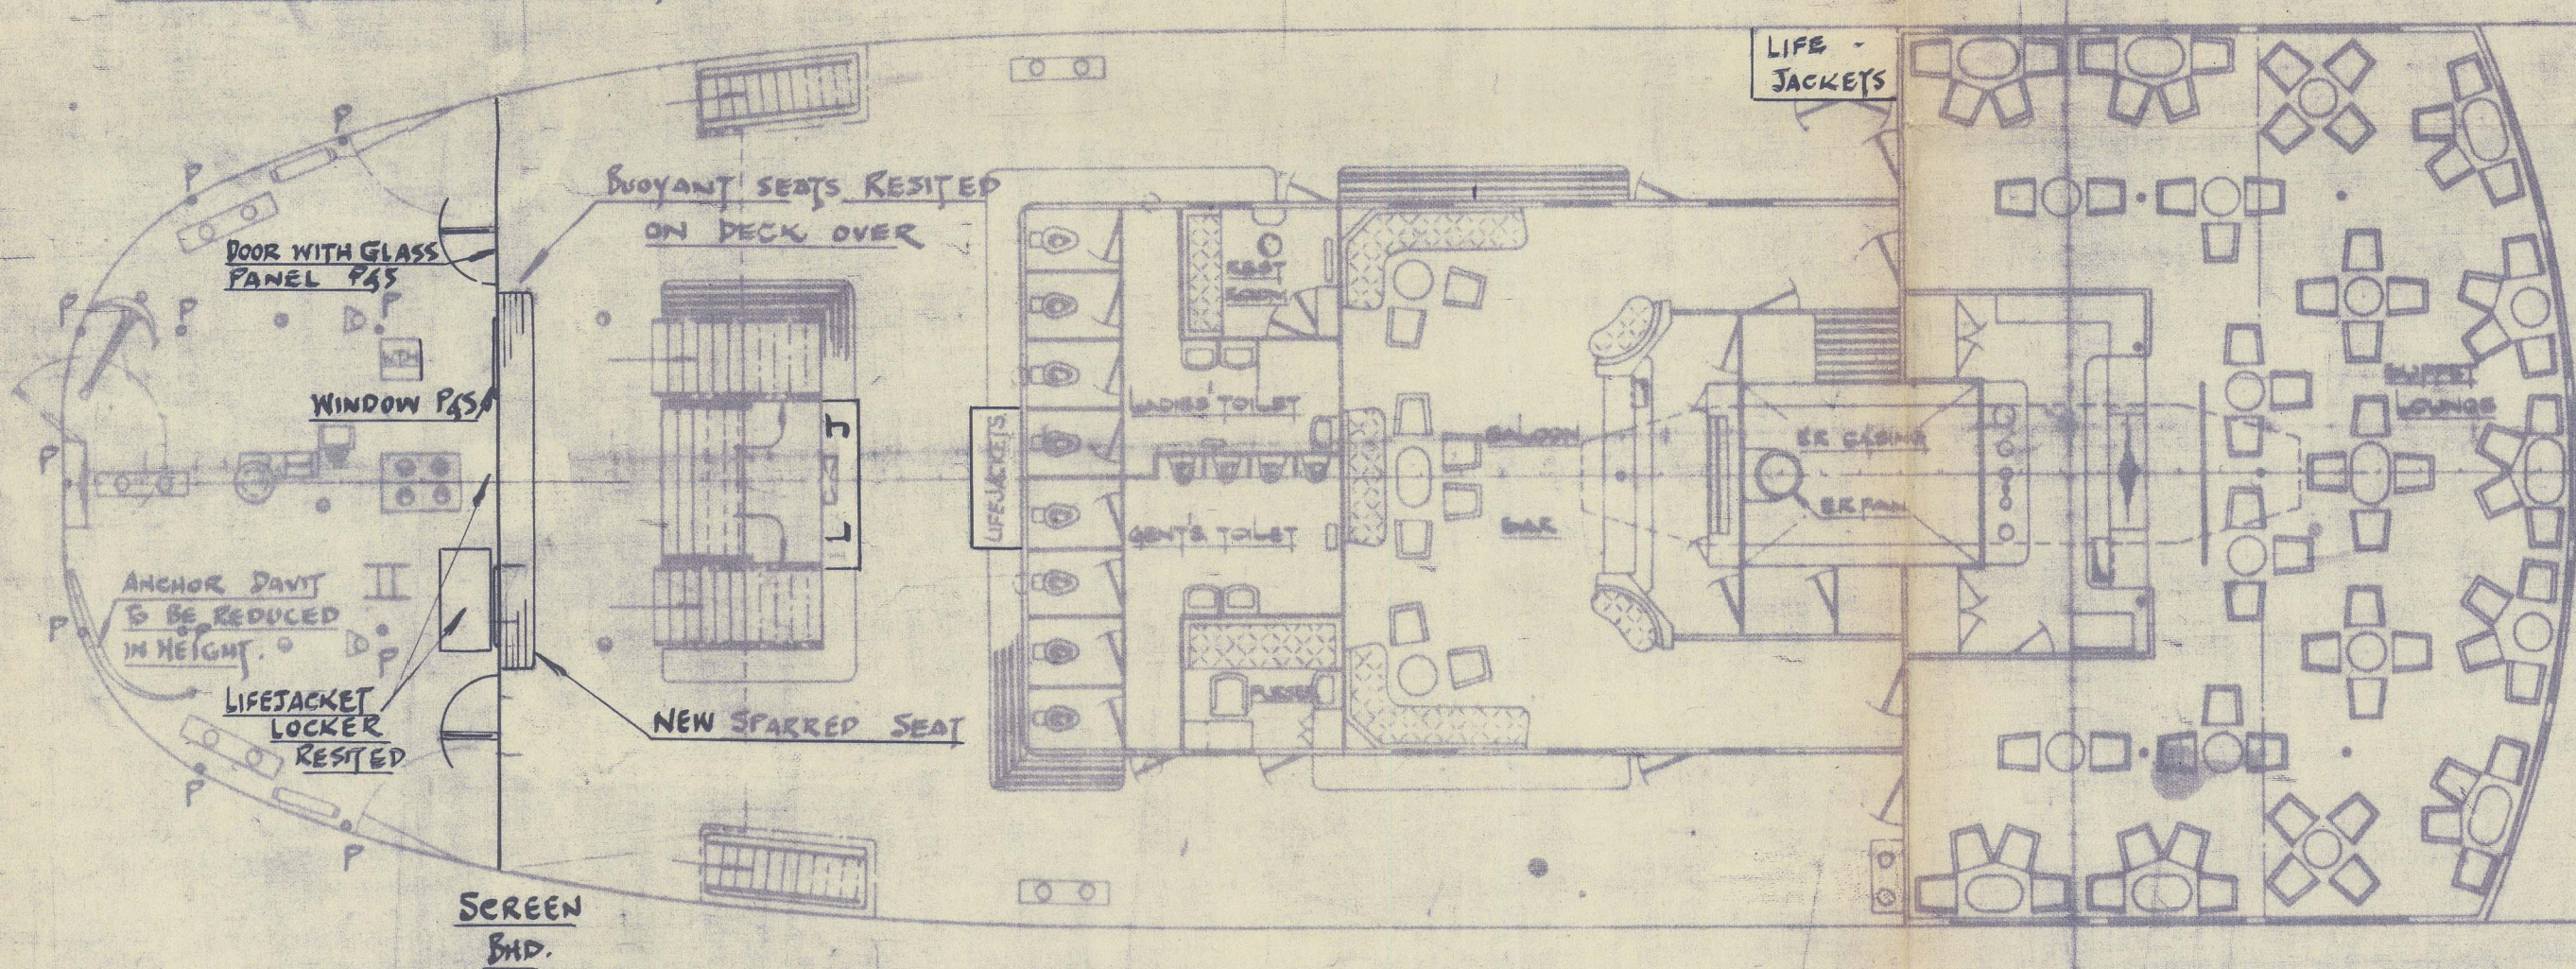

HOUSE TOPS



8.0P

013881- 013883-0004