

20 AUG 1958



45/4183/58.

RAMP CONSTRUCTION PLAN.

SCALE $\frac{3}{4}$ " = 1 FOOT. DETAILS AS MARKED.

ESTIMATED WEIGHT OF RAMP.

AFT END OF RAMP, HINGES & FITTINGS 4.7 TONS

FORD " " " " " 2.3 TONS

ESTIMATED TOTAL WEIGHT = 7.0 TONS

MATERIAL ORDERS





PLATES

- 1-15'-4" x 77" x $\frac{3}{8}$ " 4183 1 PAGE 101
- 1-15'-1" x 45" x $\frac{3}{8}$ " 2 " 1
- 1-15'-0" x 84" x $\frac{3}{8}$ " 4 " 1
- 1-24'-0" x 84" x $\frac{3}{8}$ " 5 " 1
- 7-8'-0" x 48" x $\frac{3}{8}$ " ON PLAIN CHEQUER 4183 PAGE 121
- 4-15'-0" x 36" x $\frac{3}{8}$ " 4183 PAGE 125 (EX TARD STOCK)
- 1-15'-9" x 27" x $\frac{1}{2}$ " (FLOOR 105) PAGE 124

SECTIONS

- 12'-3 1/2" x 26'-37" LBS CHANNEL 3 AT 36'-0" PAGE 8
- 5'-3" x 36" ANGLE 3 AT 38'-0" G
- 3'-3" x 36" 1 AT 13'-2"
- 2'-1 1/2" x 36" 12 AT 3'-0", 12 AT 3'-3"
- 1'-2" FLAT BAR 1 AT 16'
- 2'-1 1/2" 5 AT 2'-5"

PAGE 106. EX TARD STOCK

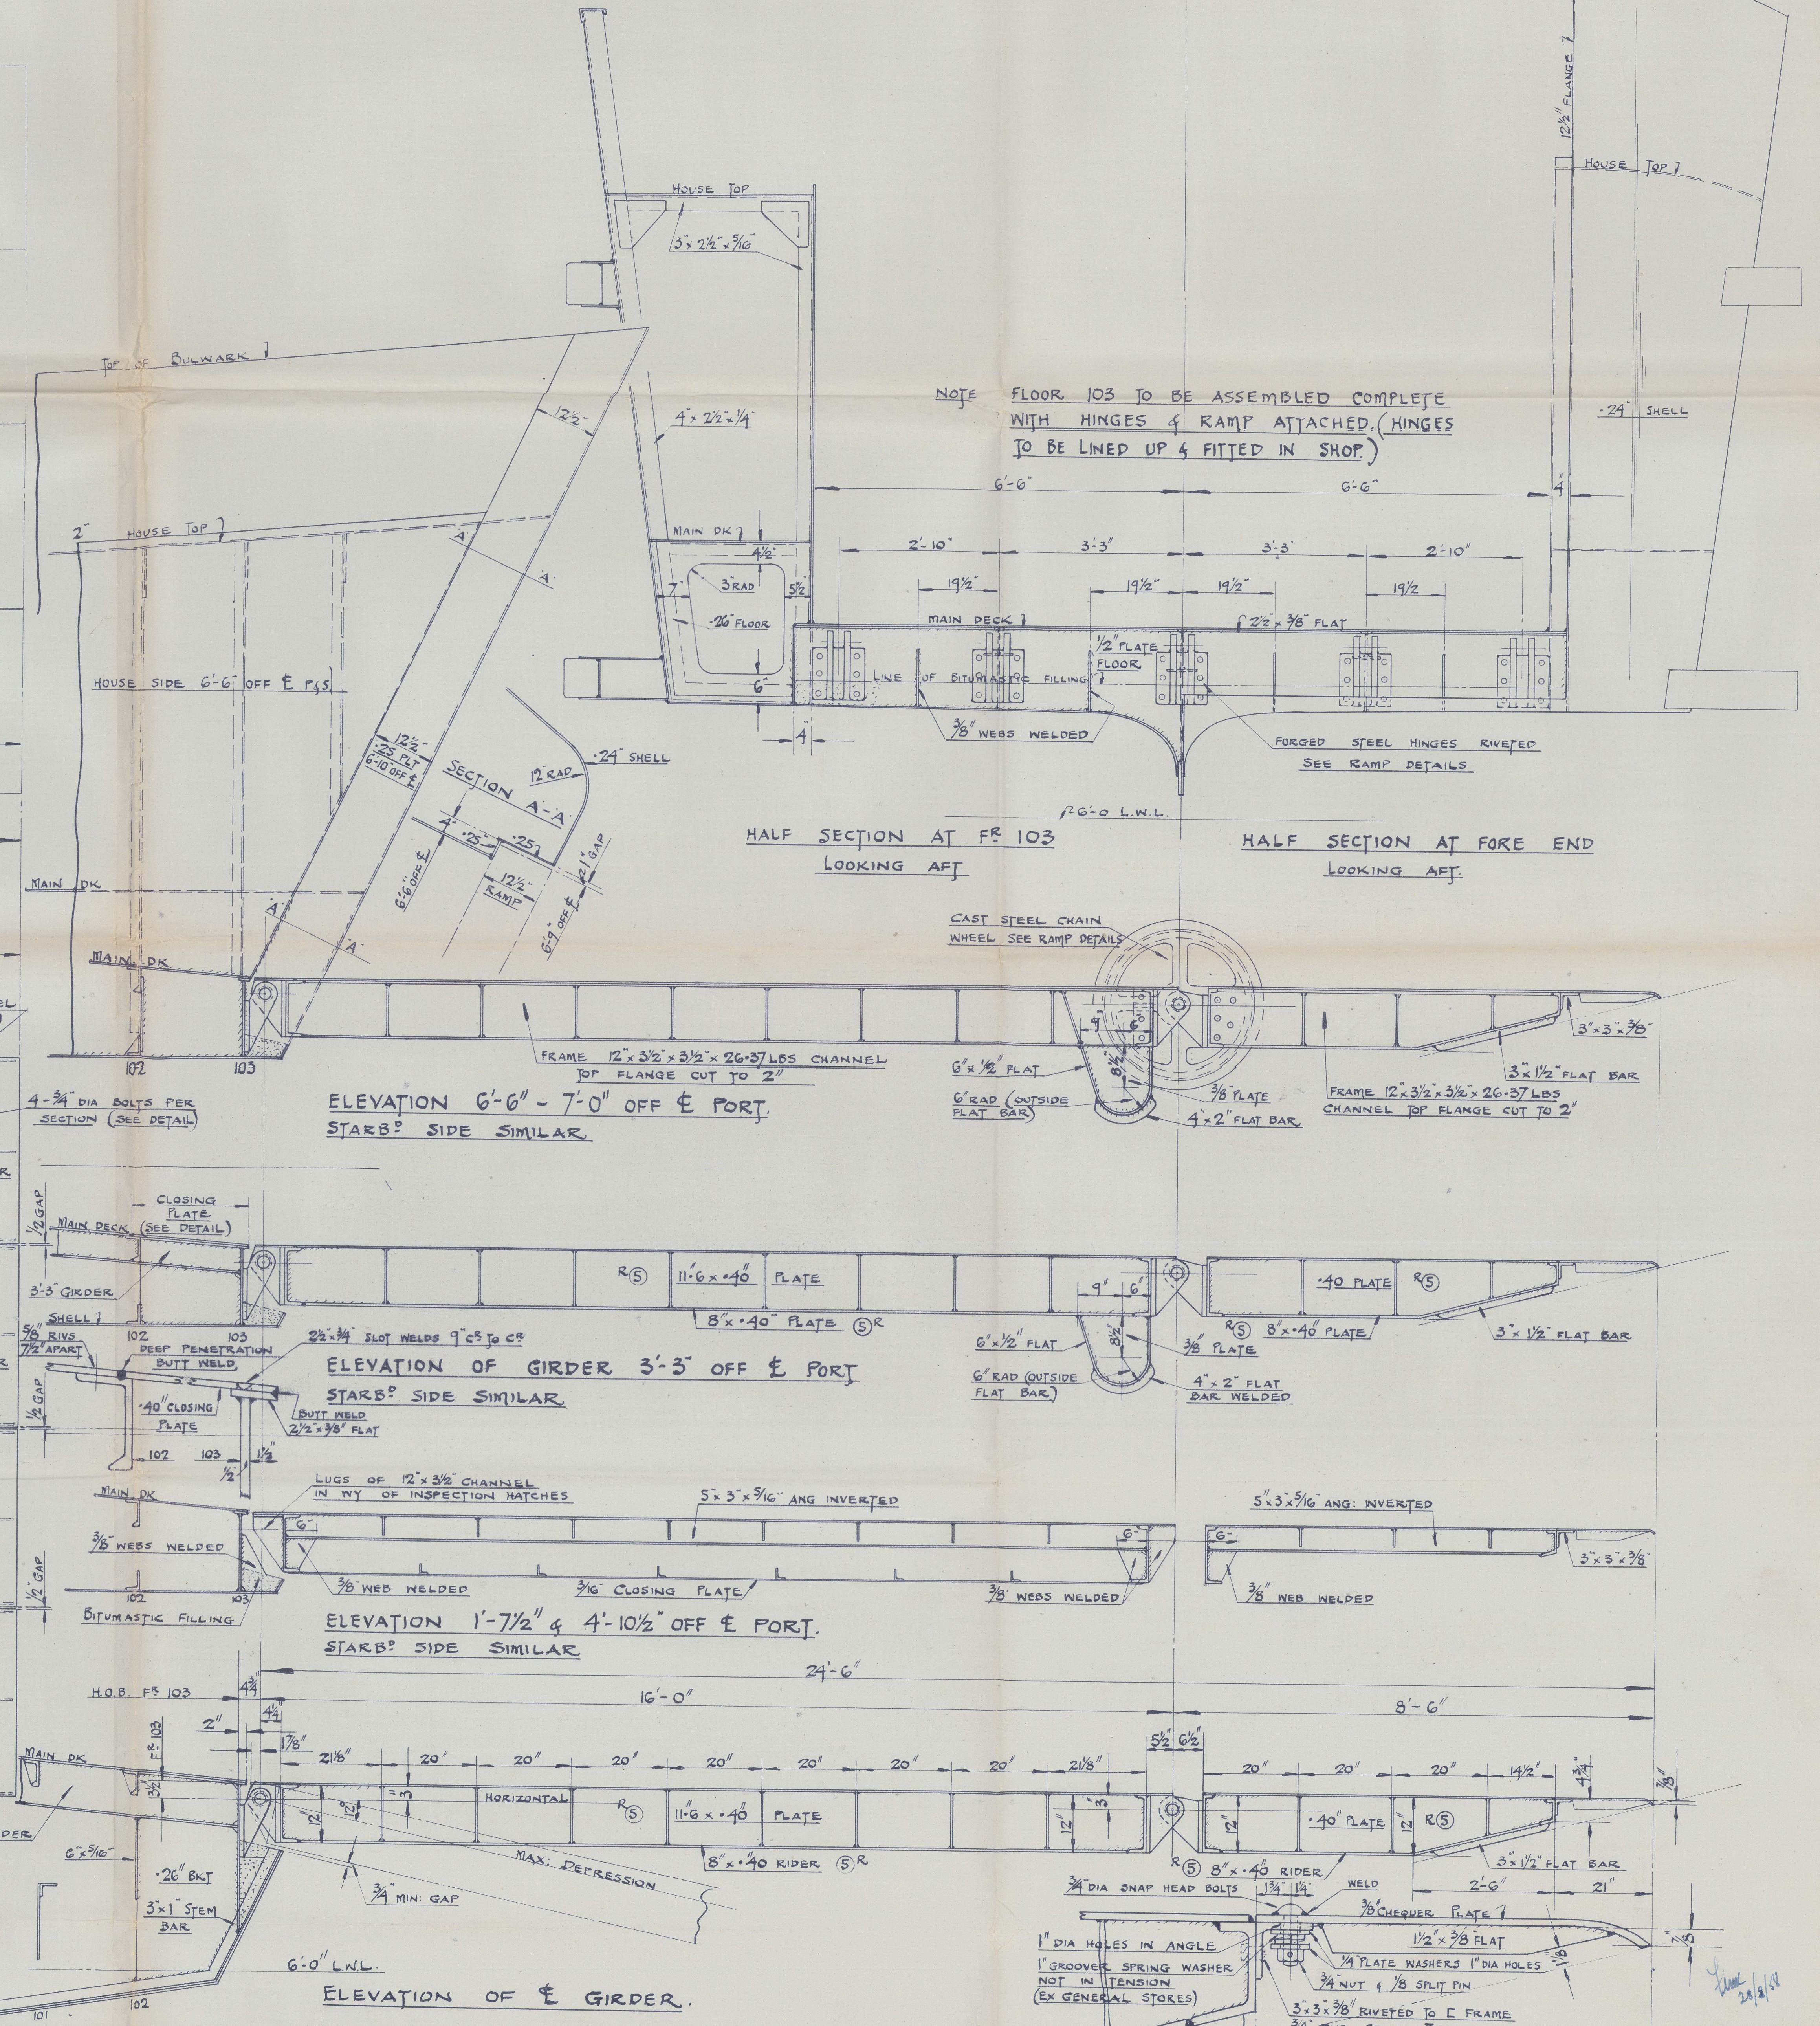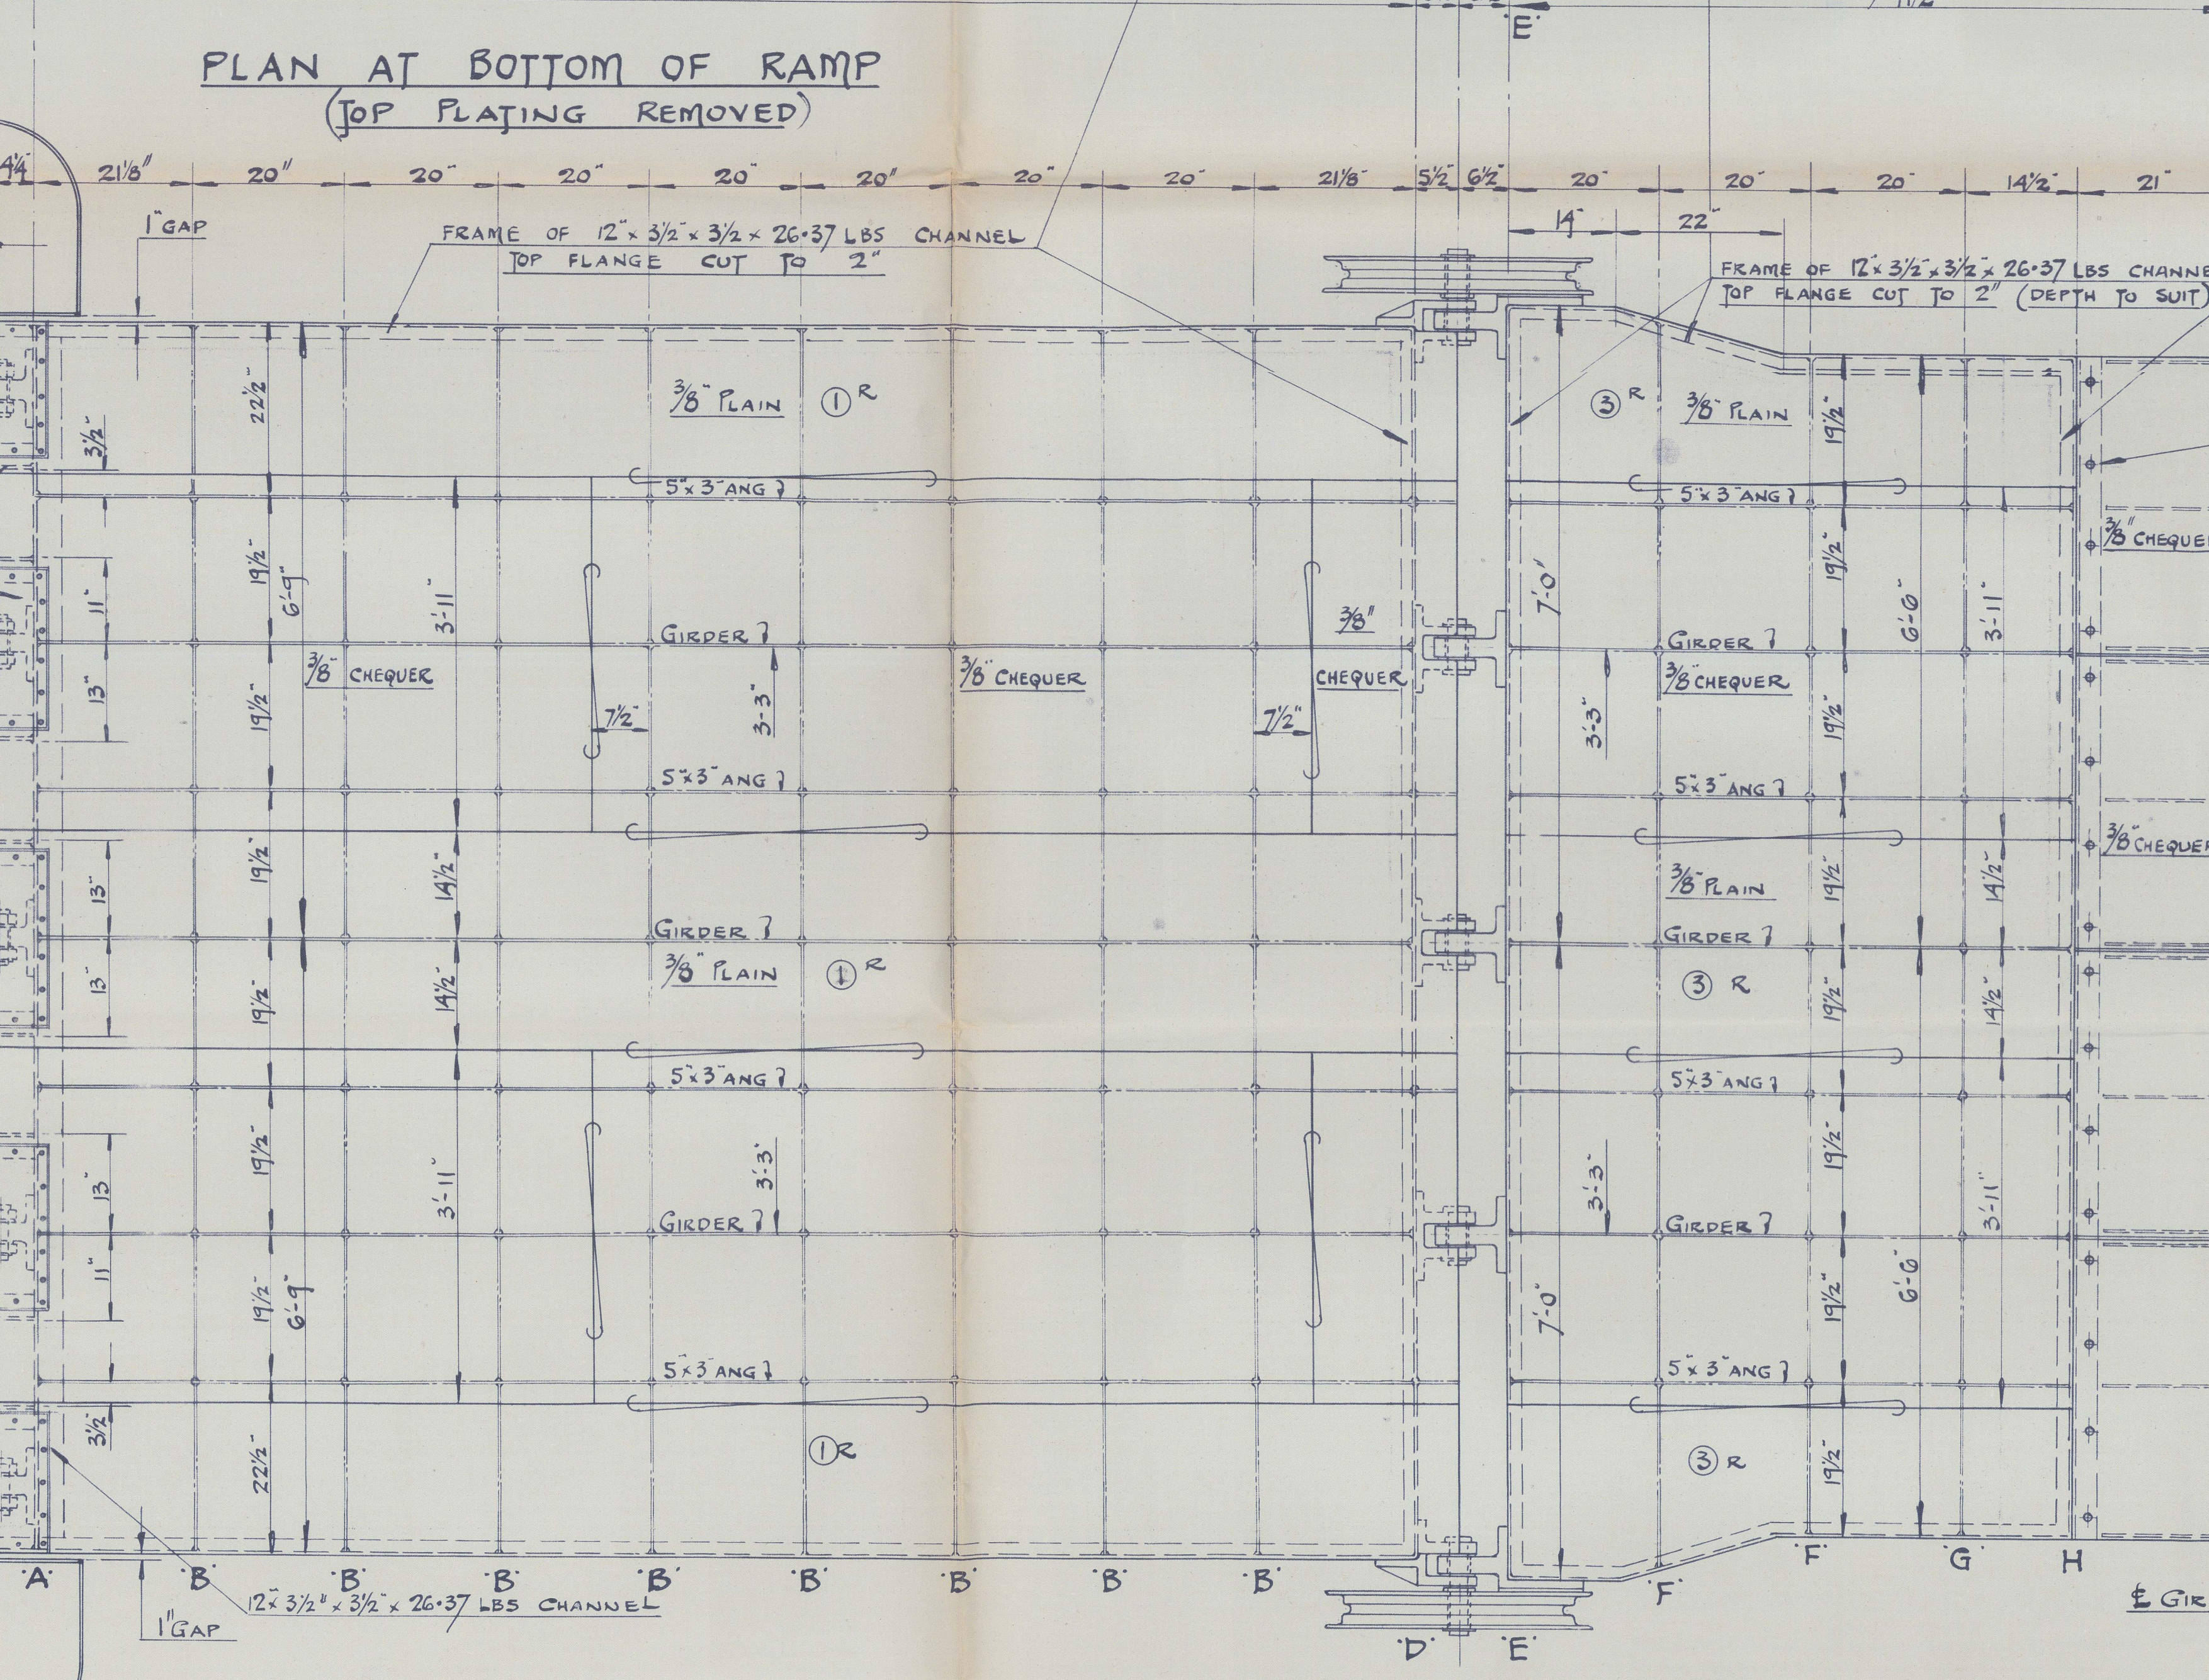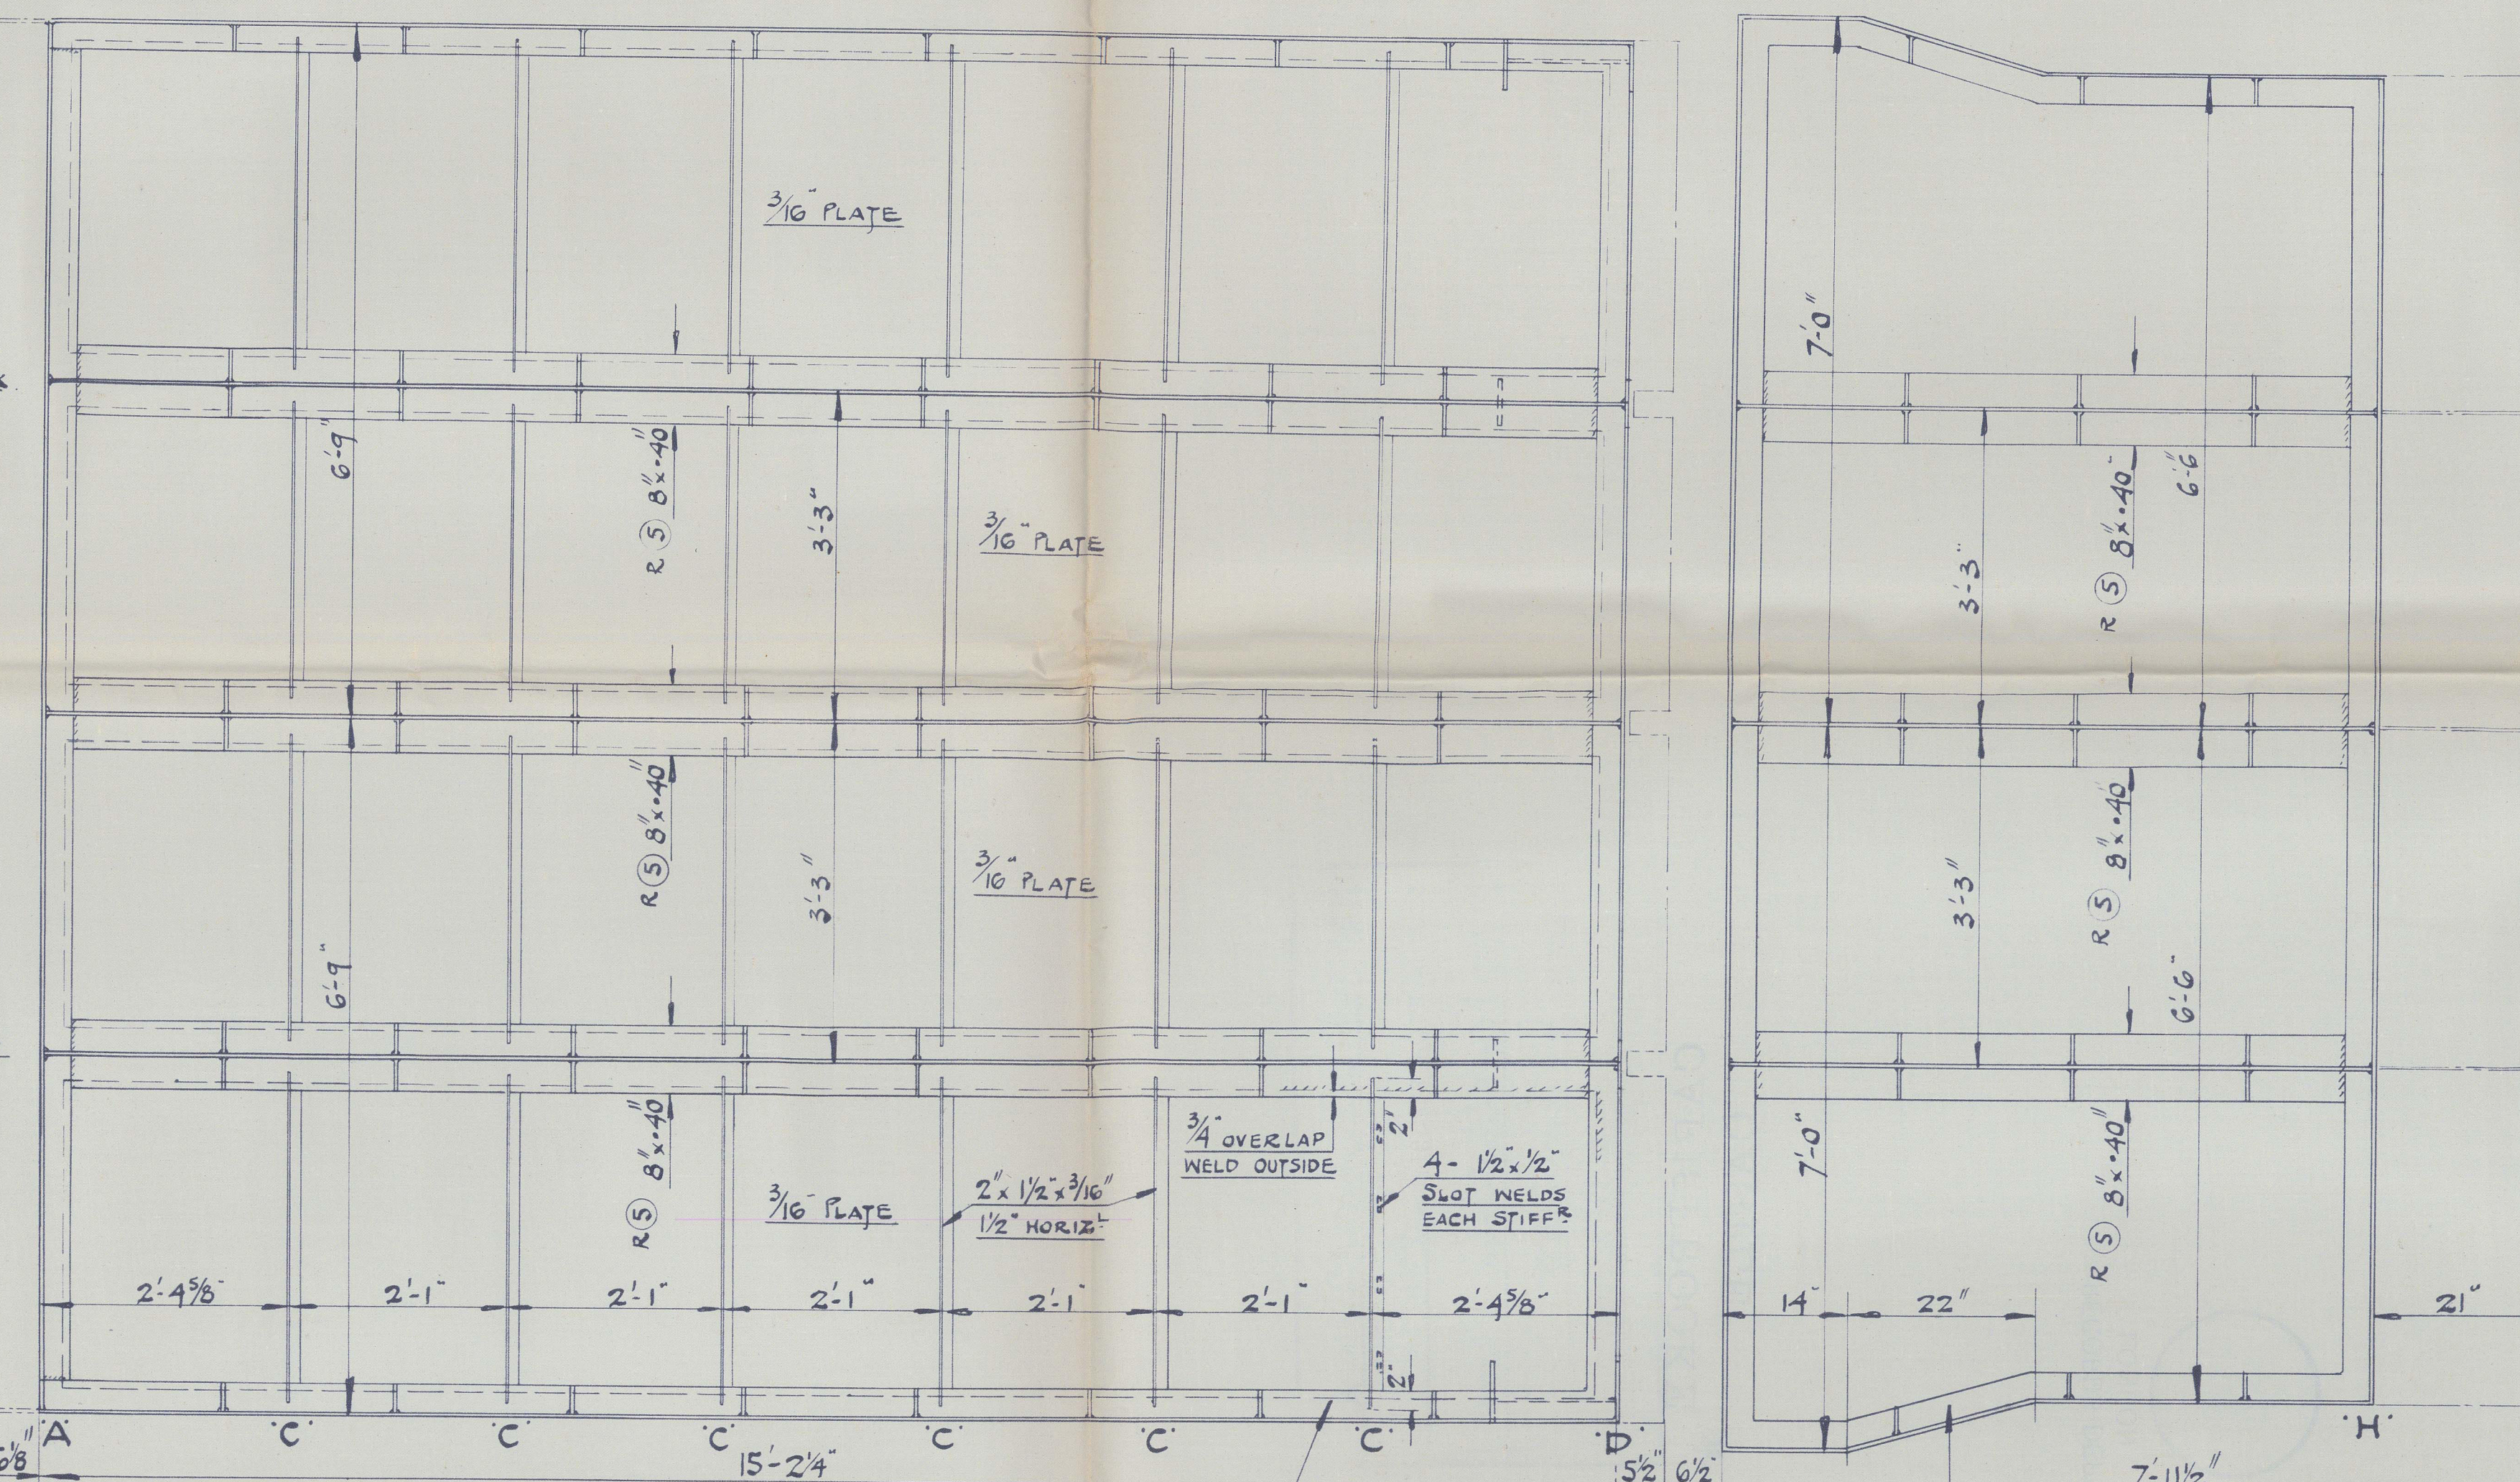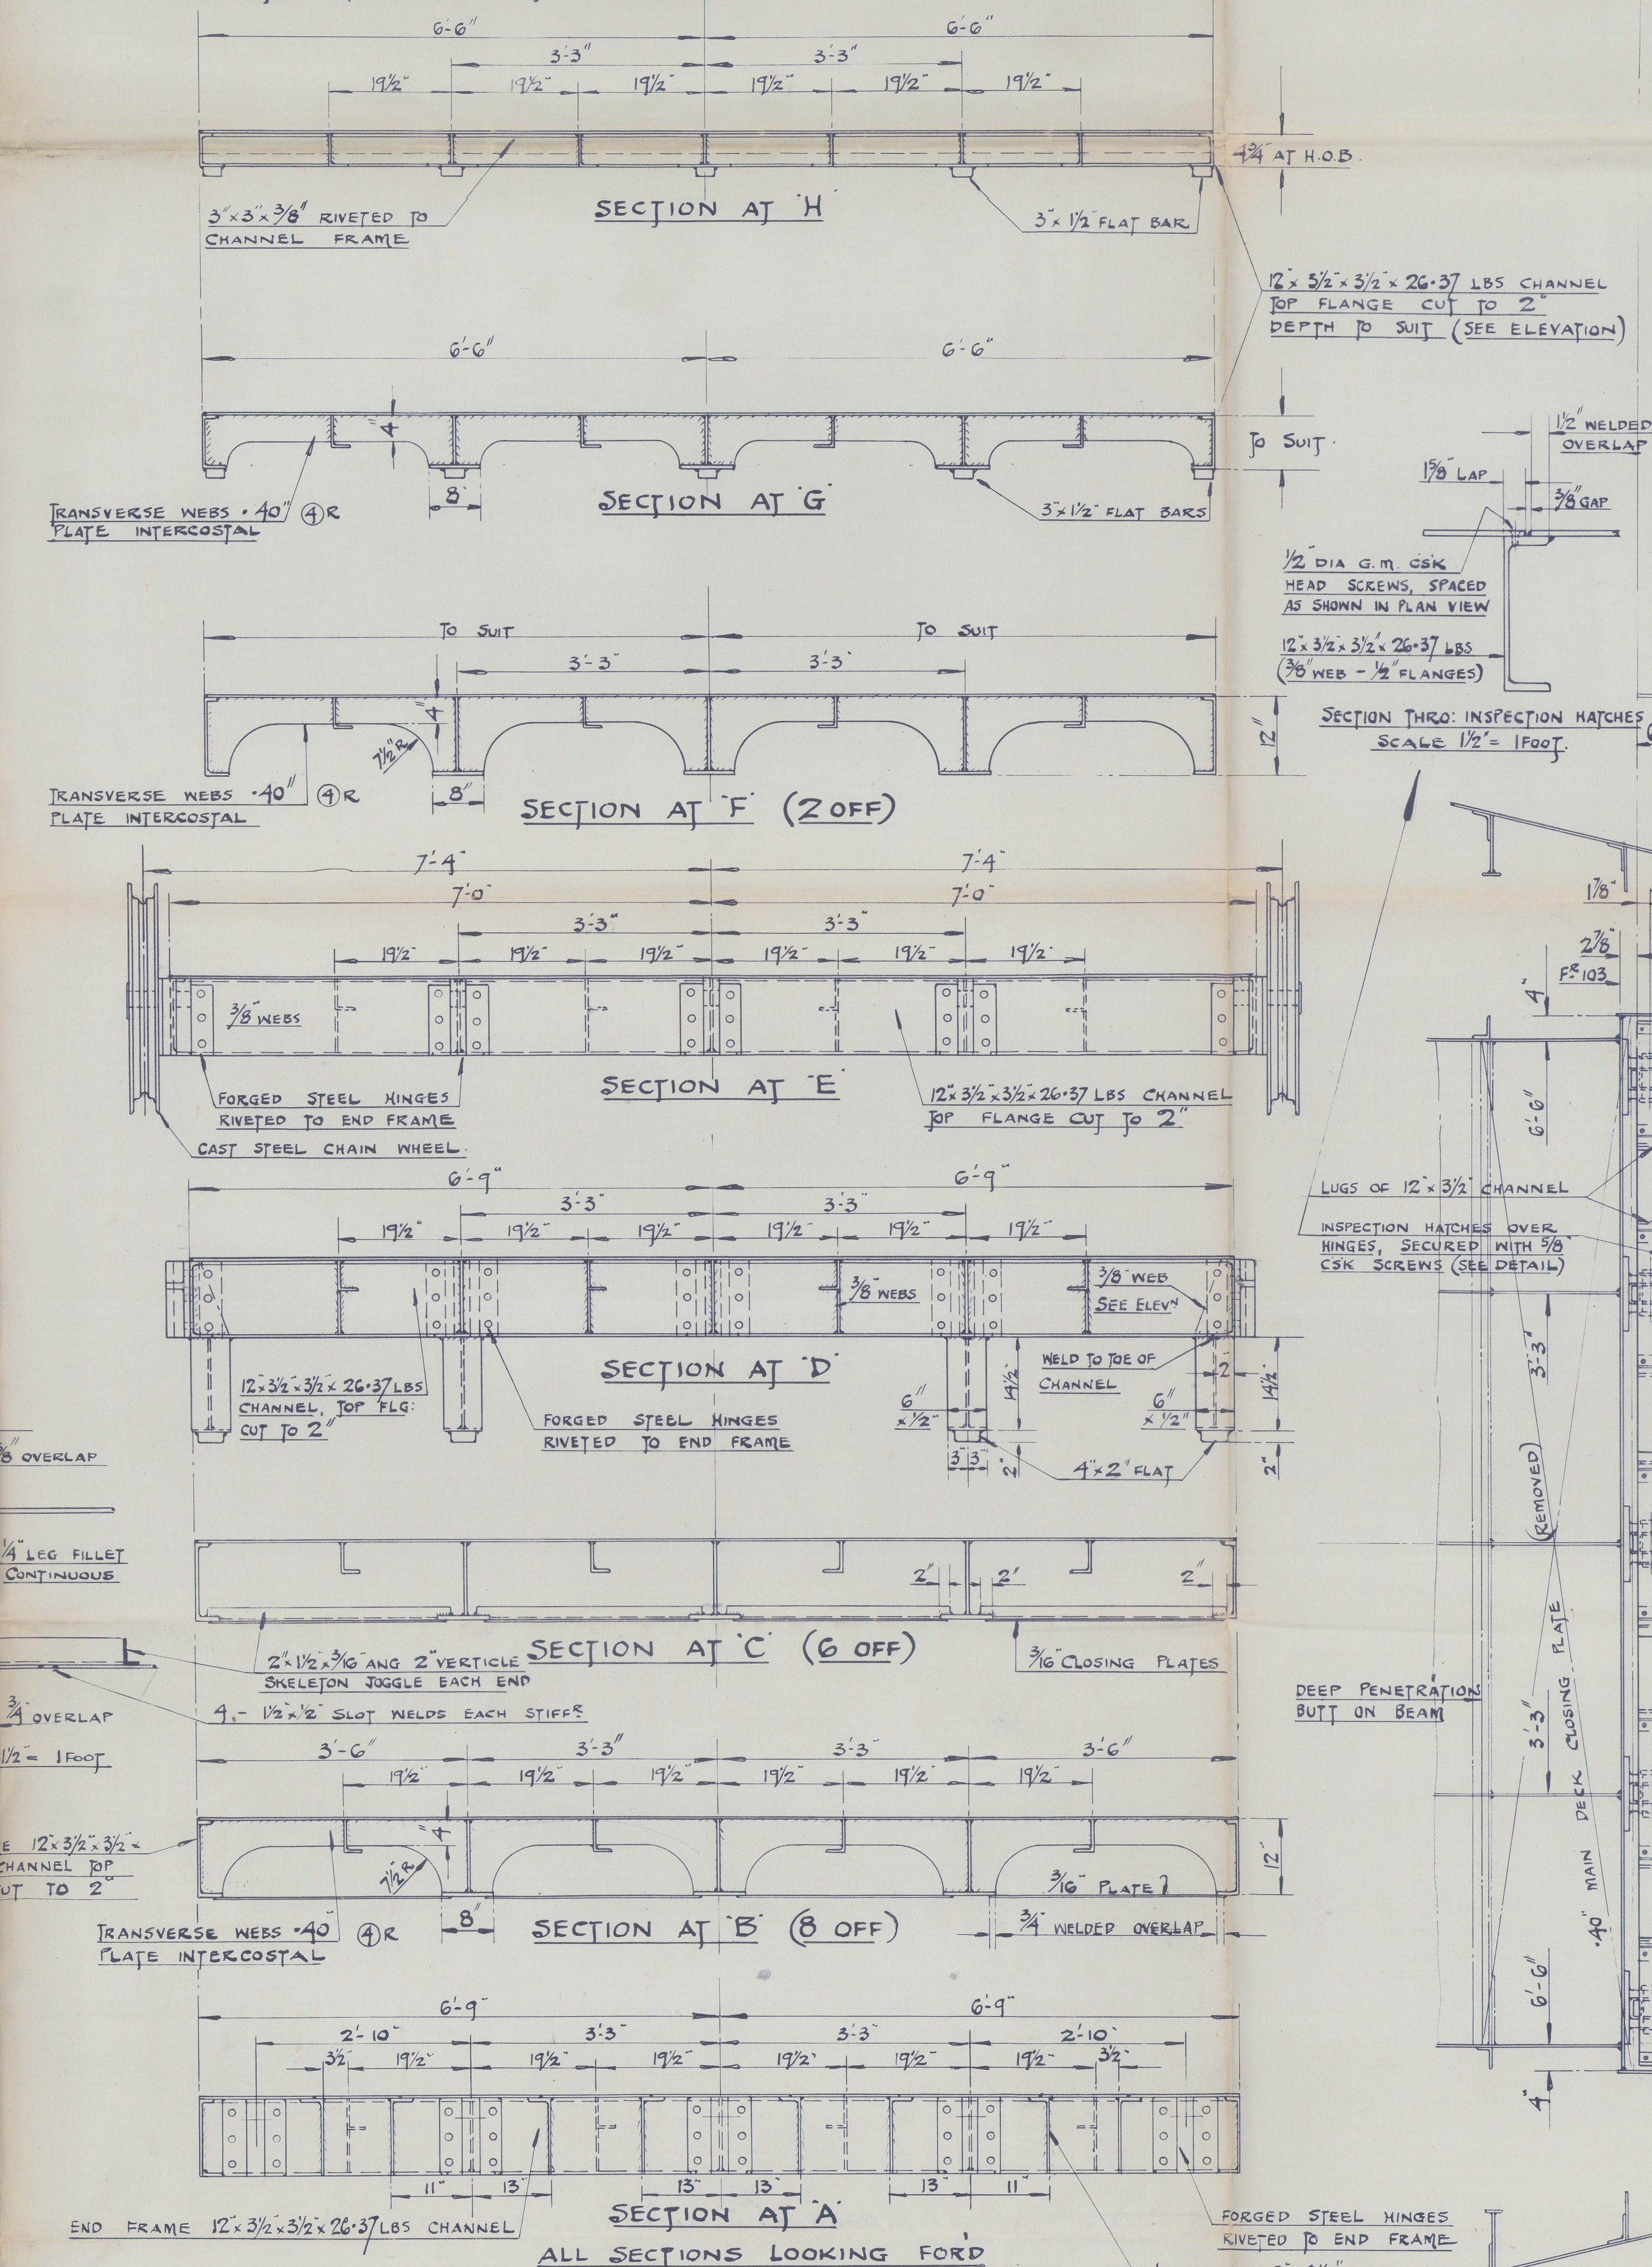


45/4183/58. RAMP CONSTRUCTION PLAN.

013881-013883-0006

NAME *M. J. Canshook Castle* ★
SOUTHAMPTON REPORT No. *25436*
PLAN *Ramp Construction Plan*
BUILDERS *J. I. Thornycroft*
YARD *4183*

CARISPROCKE
CASTLE ★

RECORDS DEPT.,
LONDON

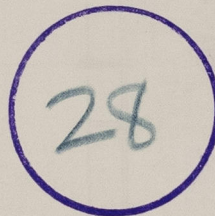

013881-013883-0006



© 2021

Lloyd's Register
Foundation