


SCALES: 1" = 1 F. & AS MARKED.


2 OFF PER SHIP, HANDED.
STARBOARD BRACKET DRAWN

APPROX. ESTIMATED WT. PER BRACKET: .485 T.







1/2" & 3/8" THK PLATES EX YARD STOCK.

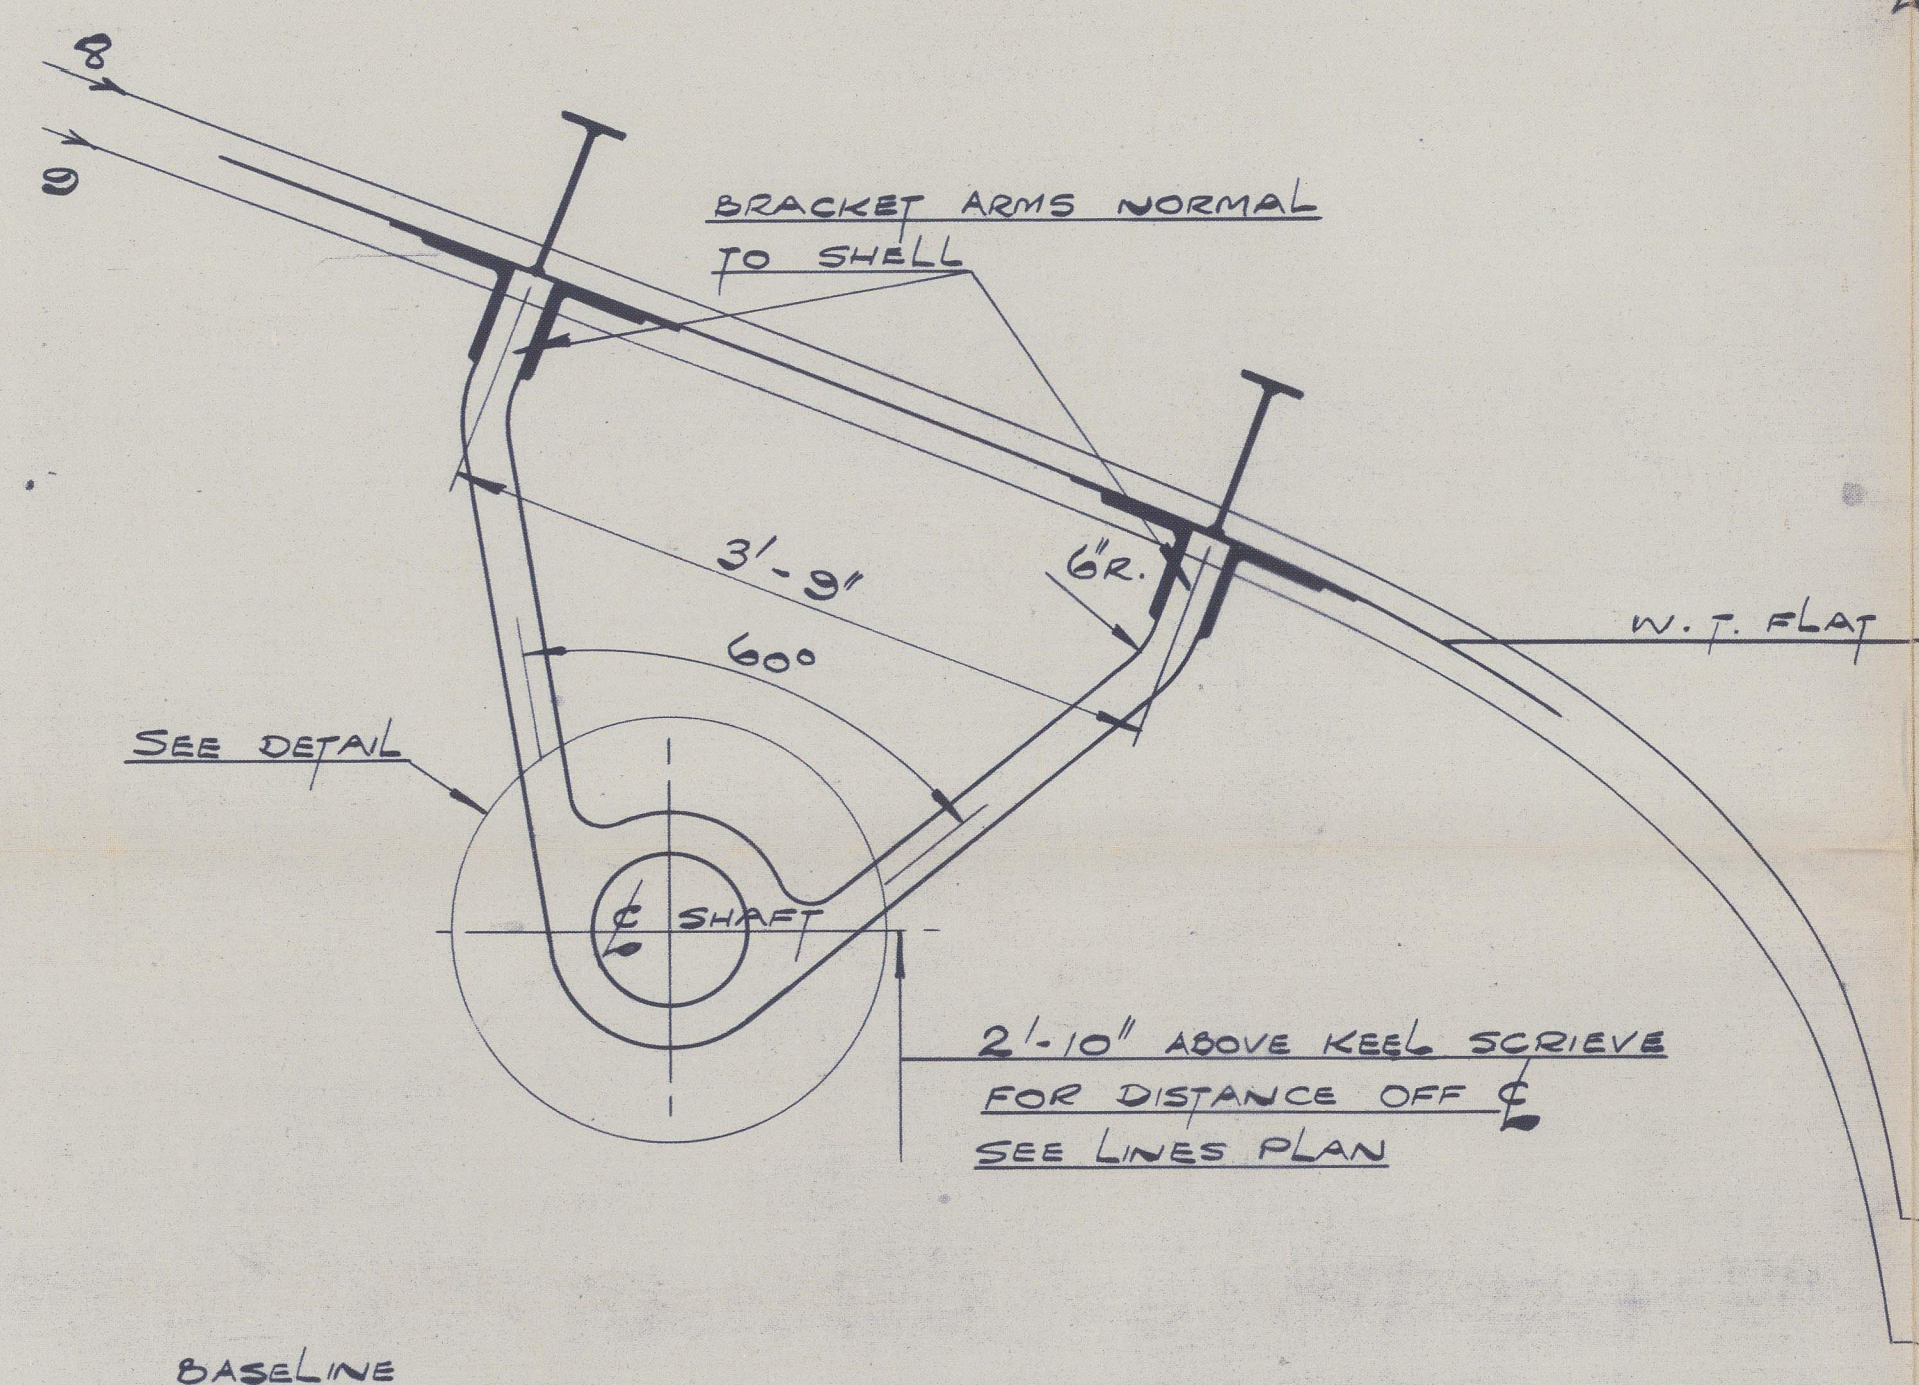

SECTION AT 8 1/2.
STARBOARD DRAWN, LOOKING AFT.

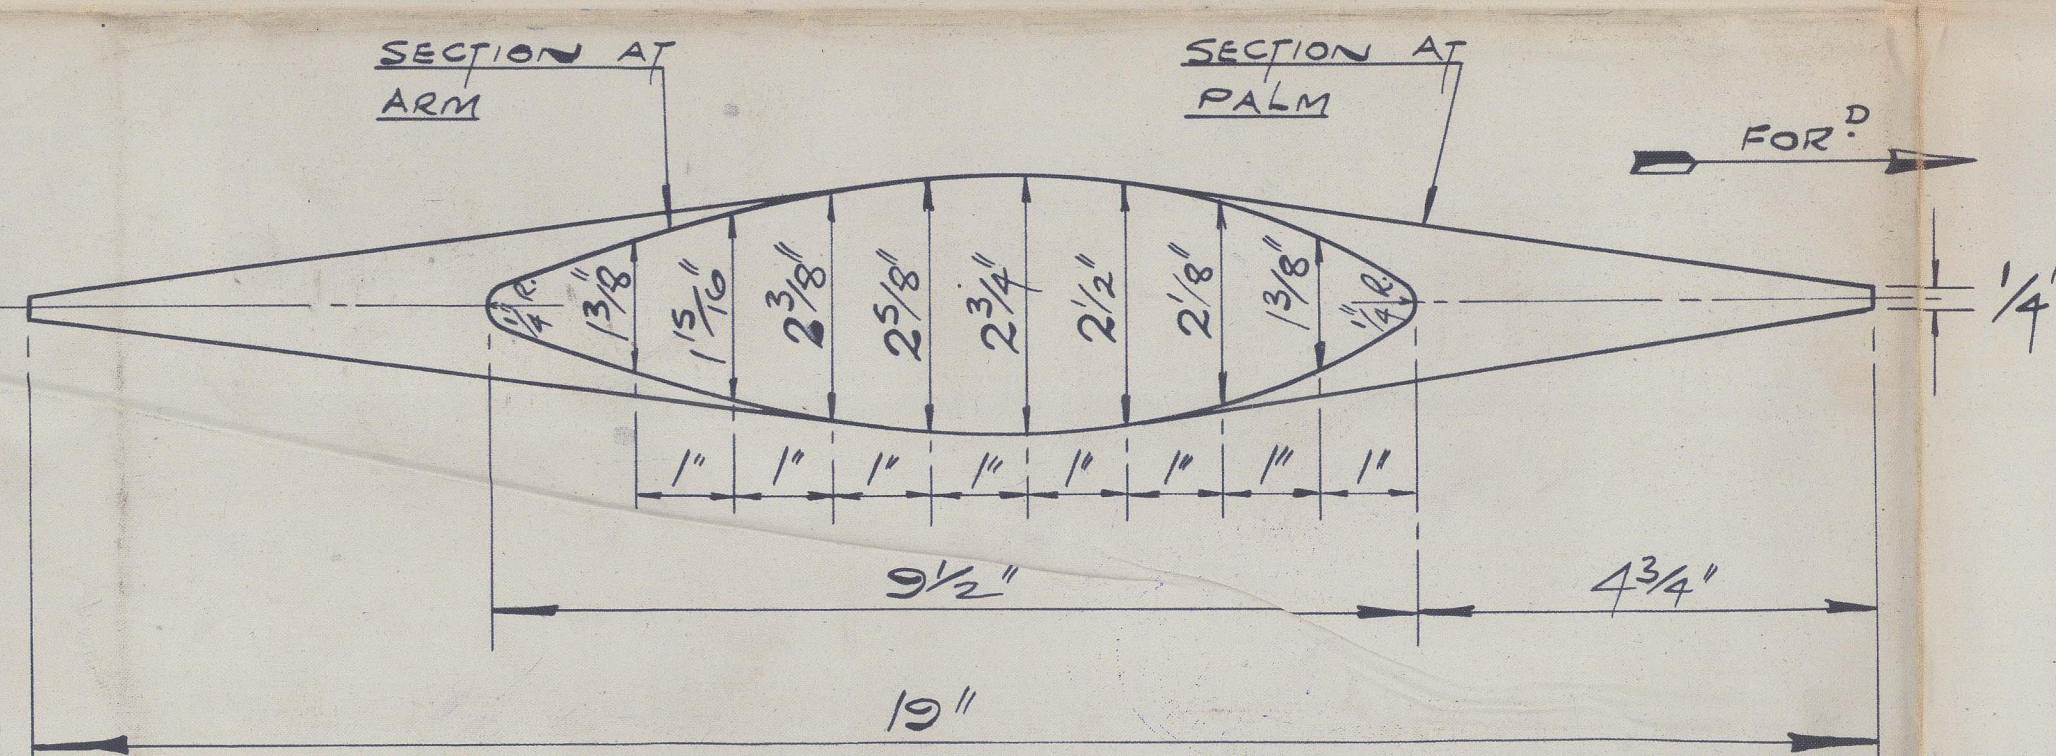

DETAIL OF BRACKET ARMS
DRAWN 1/2 SIZE.

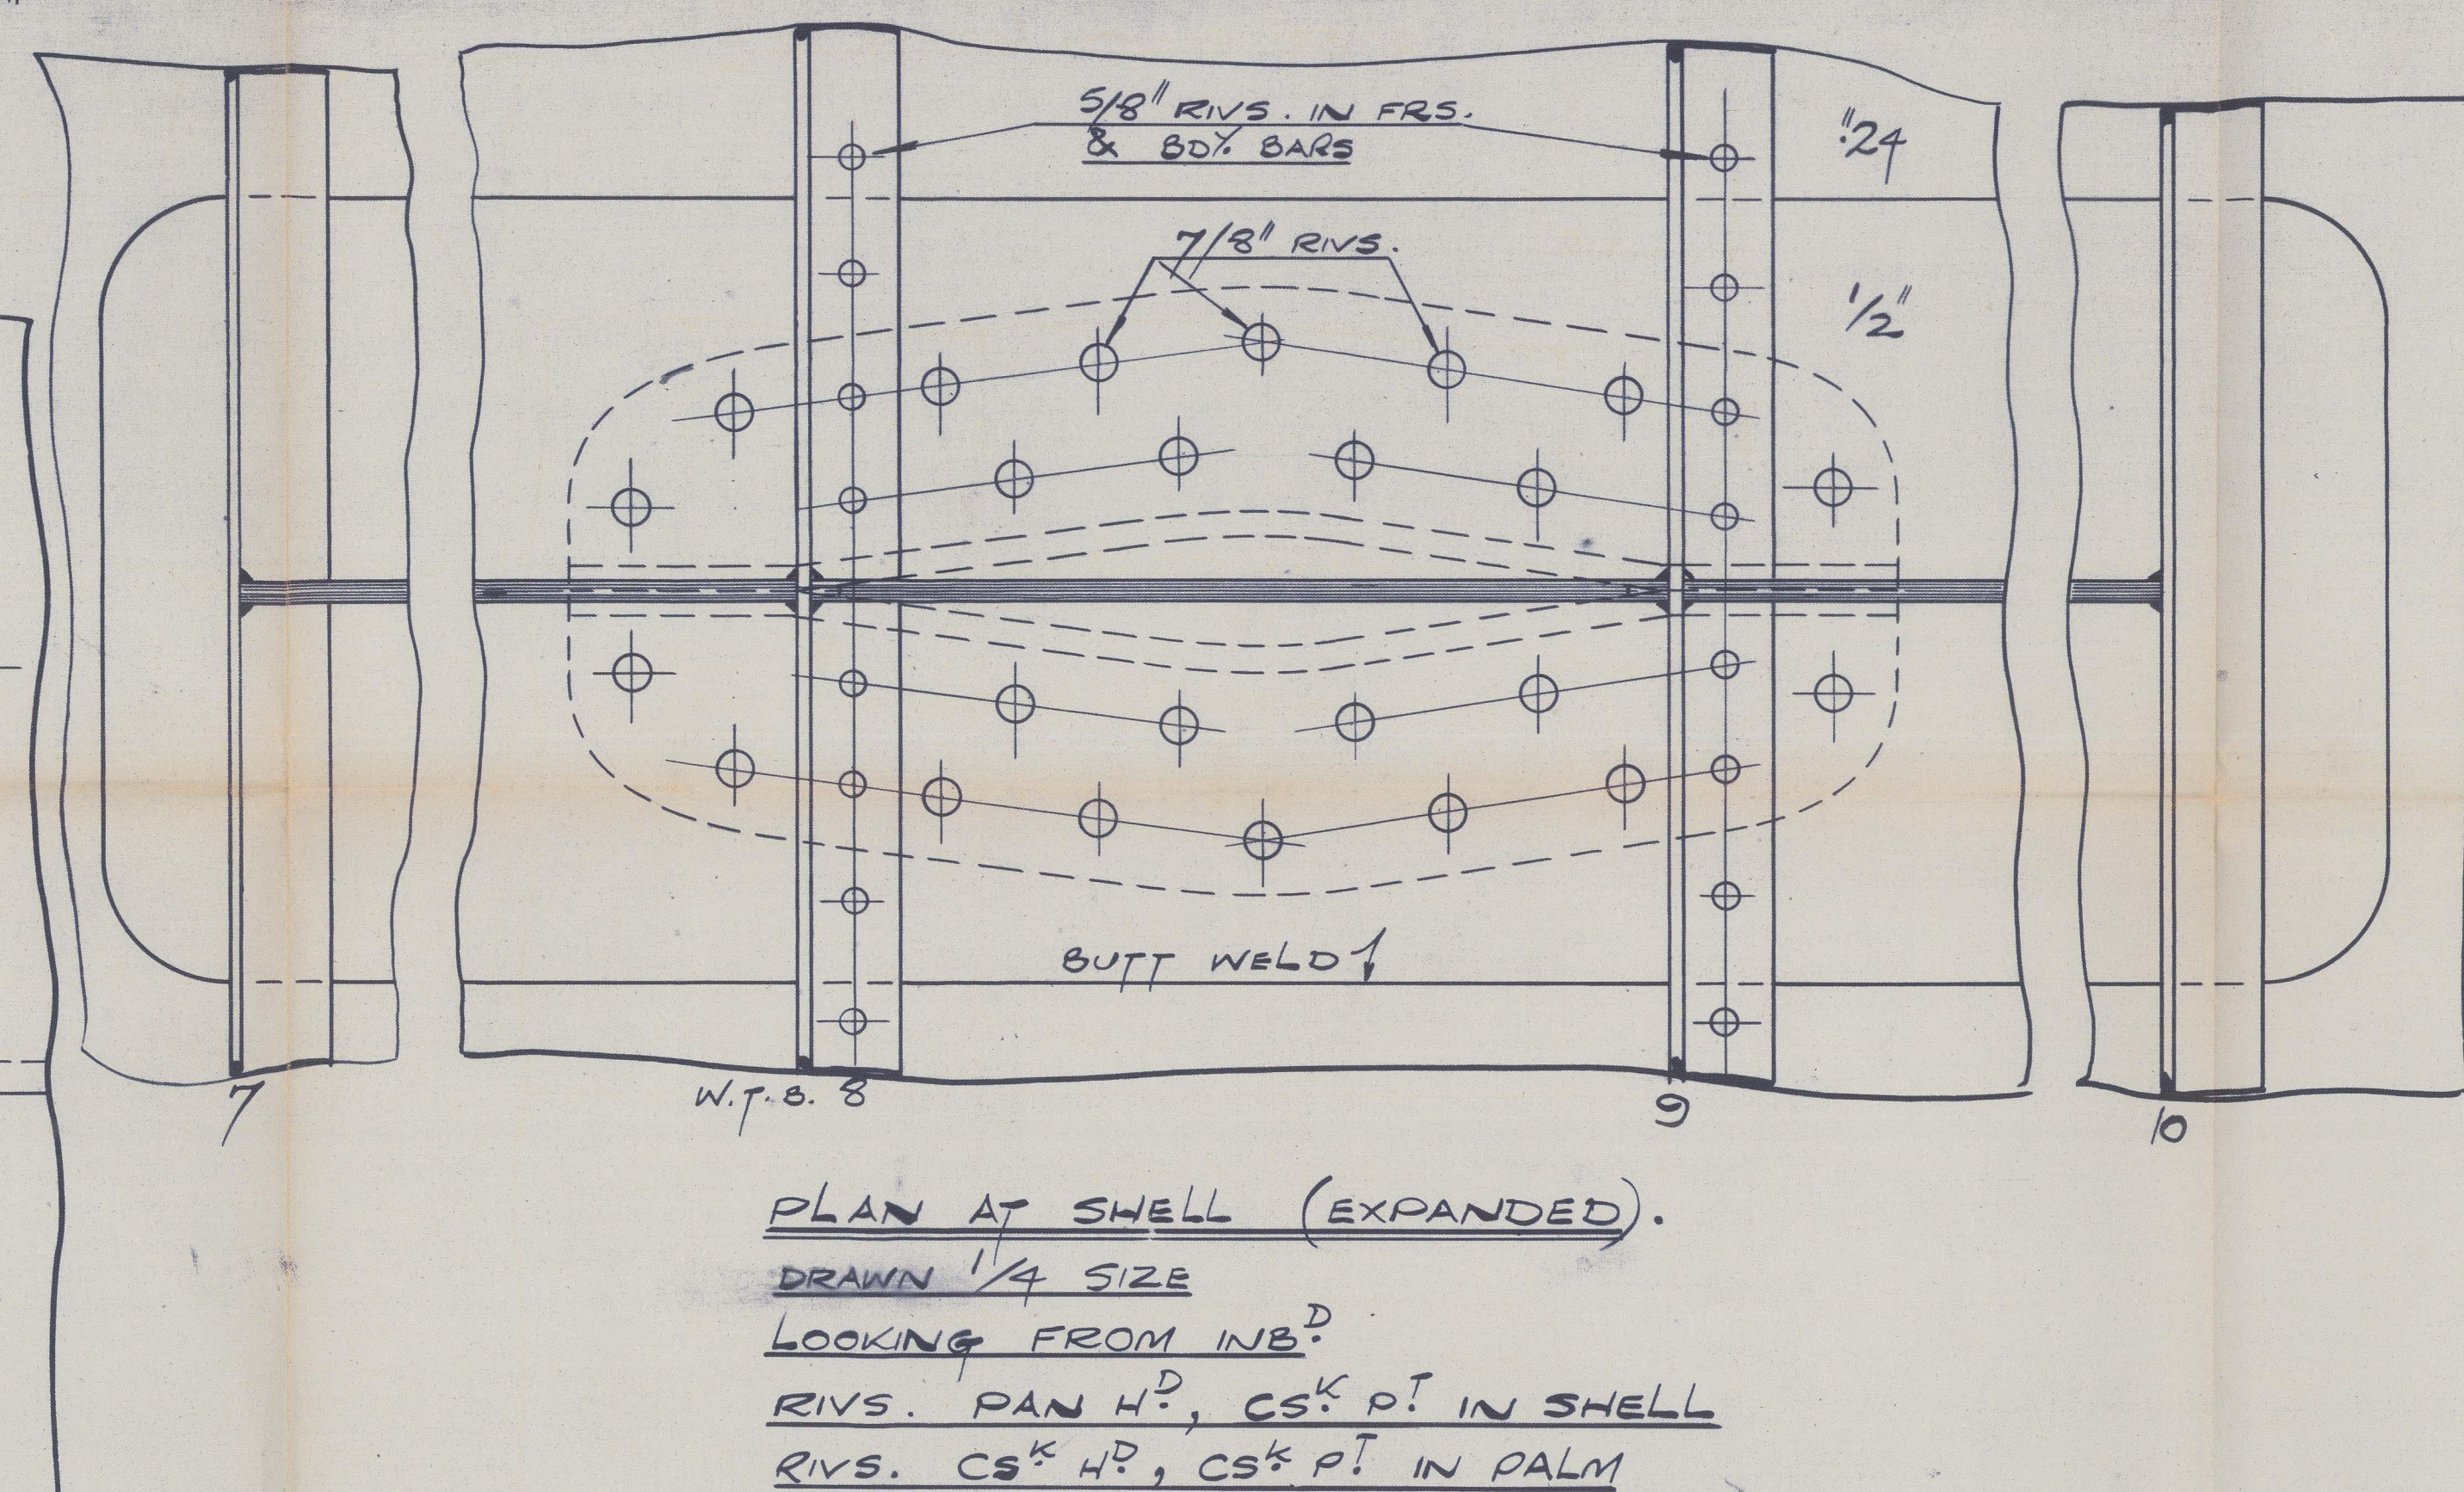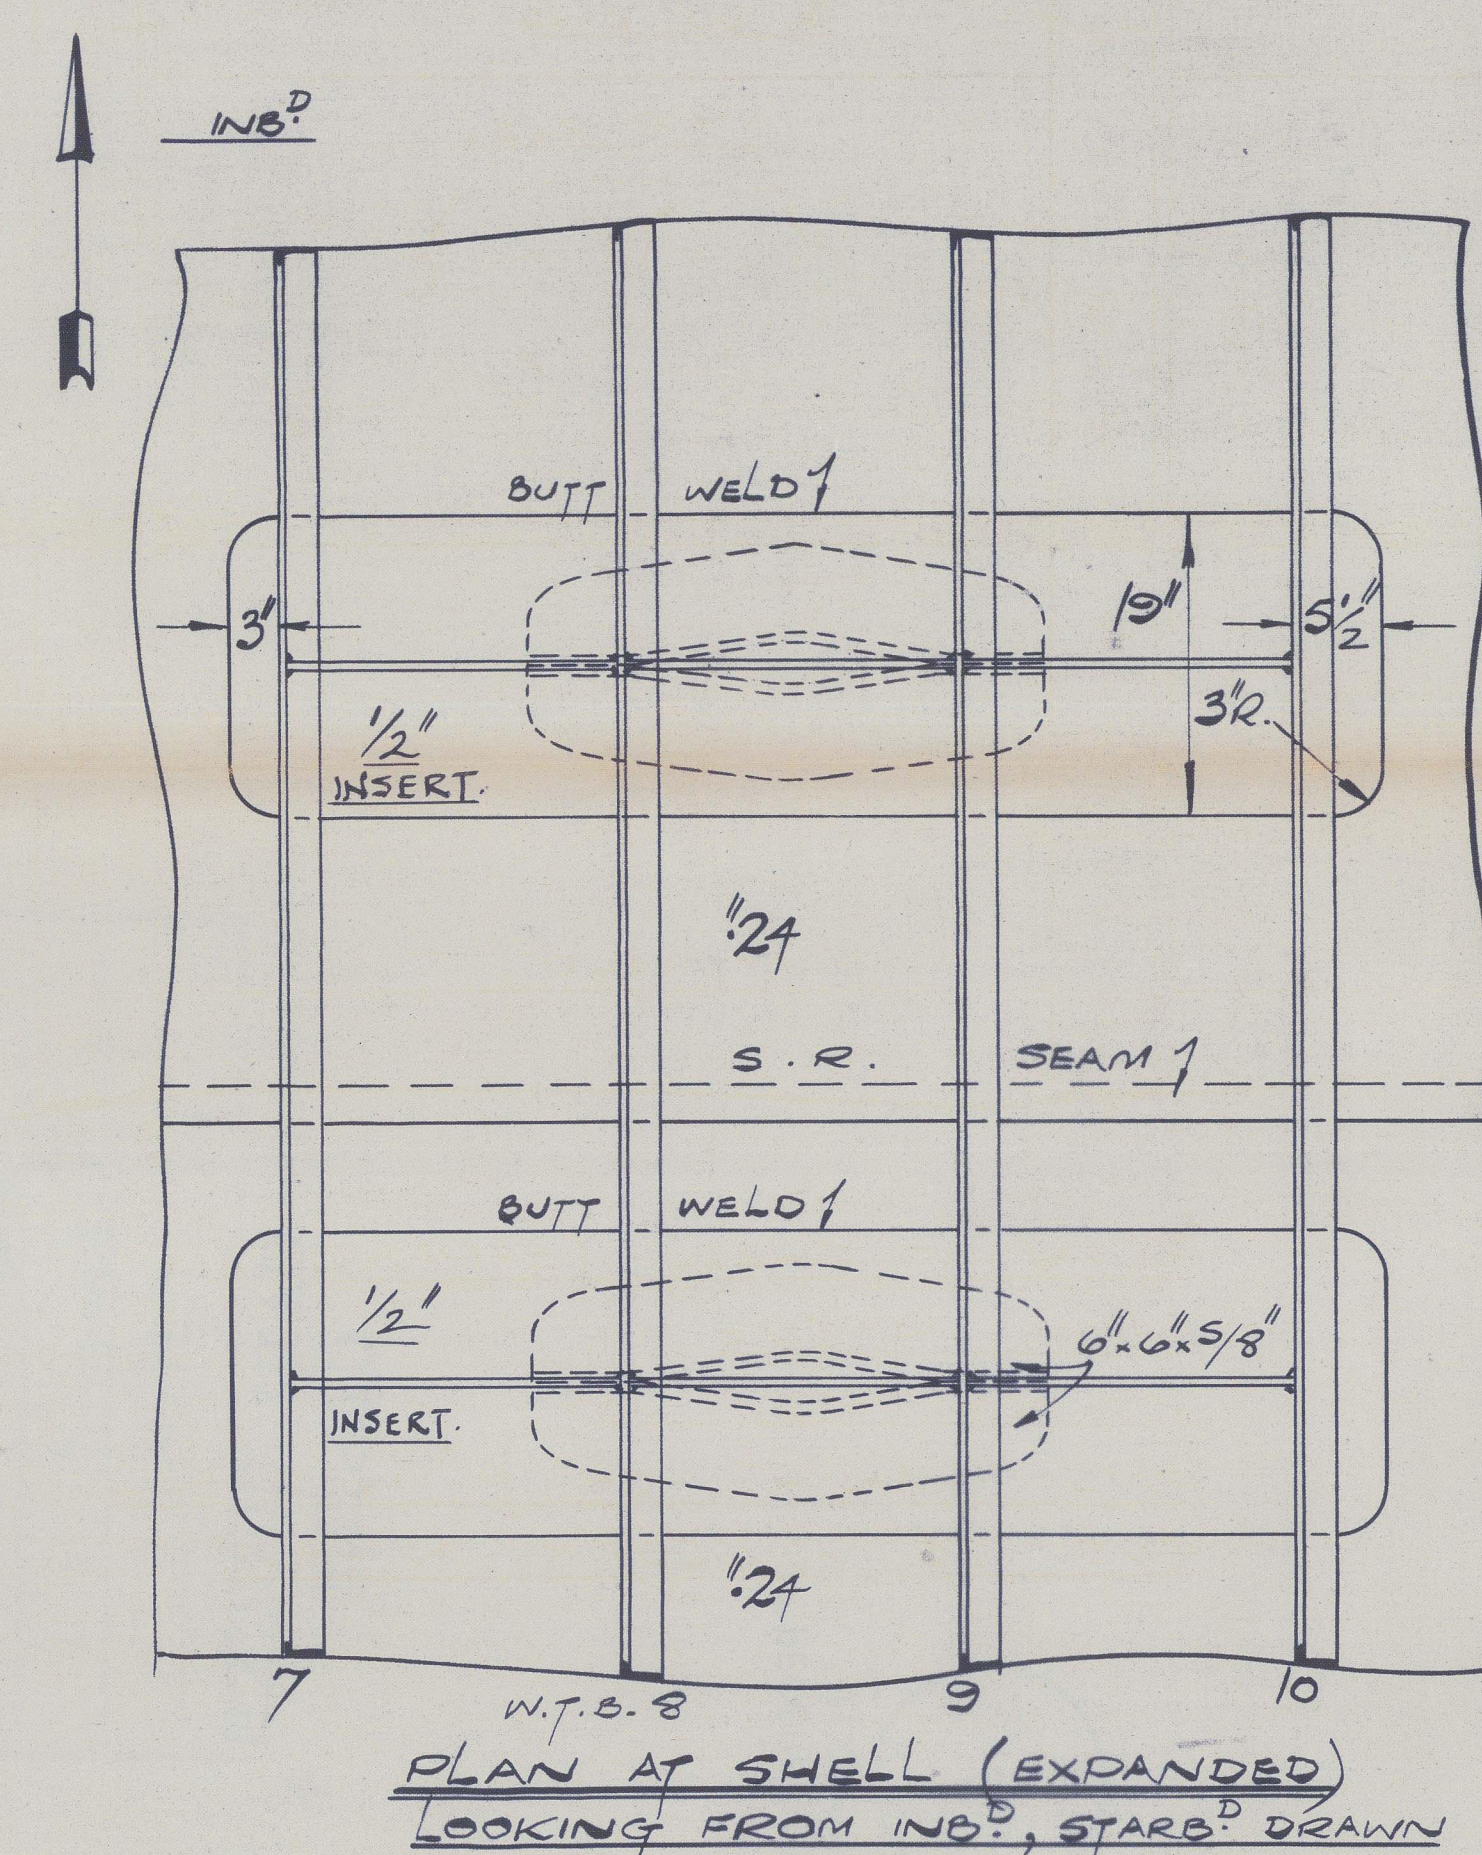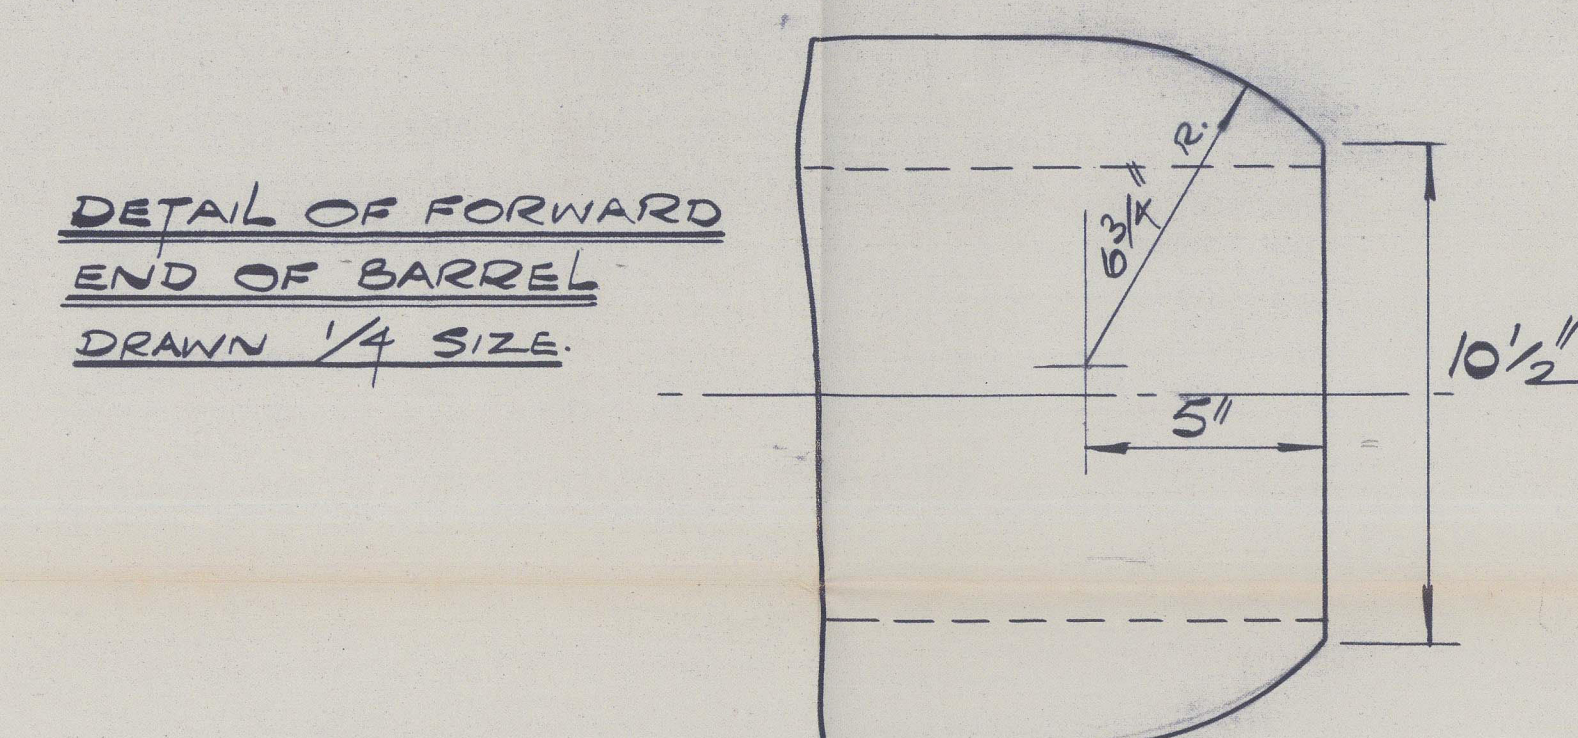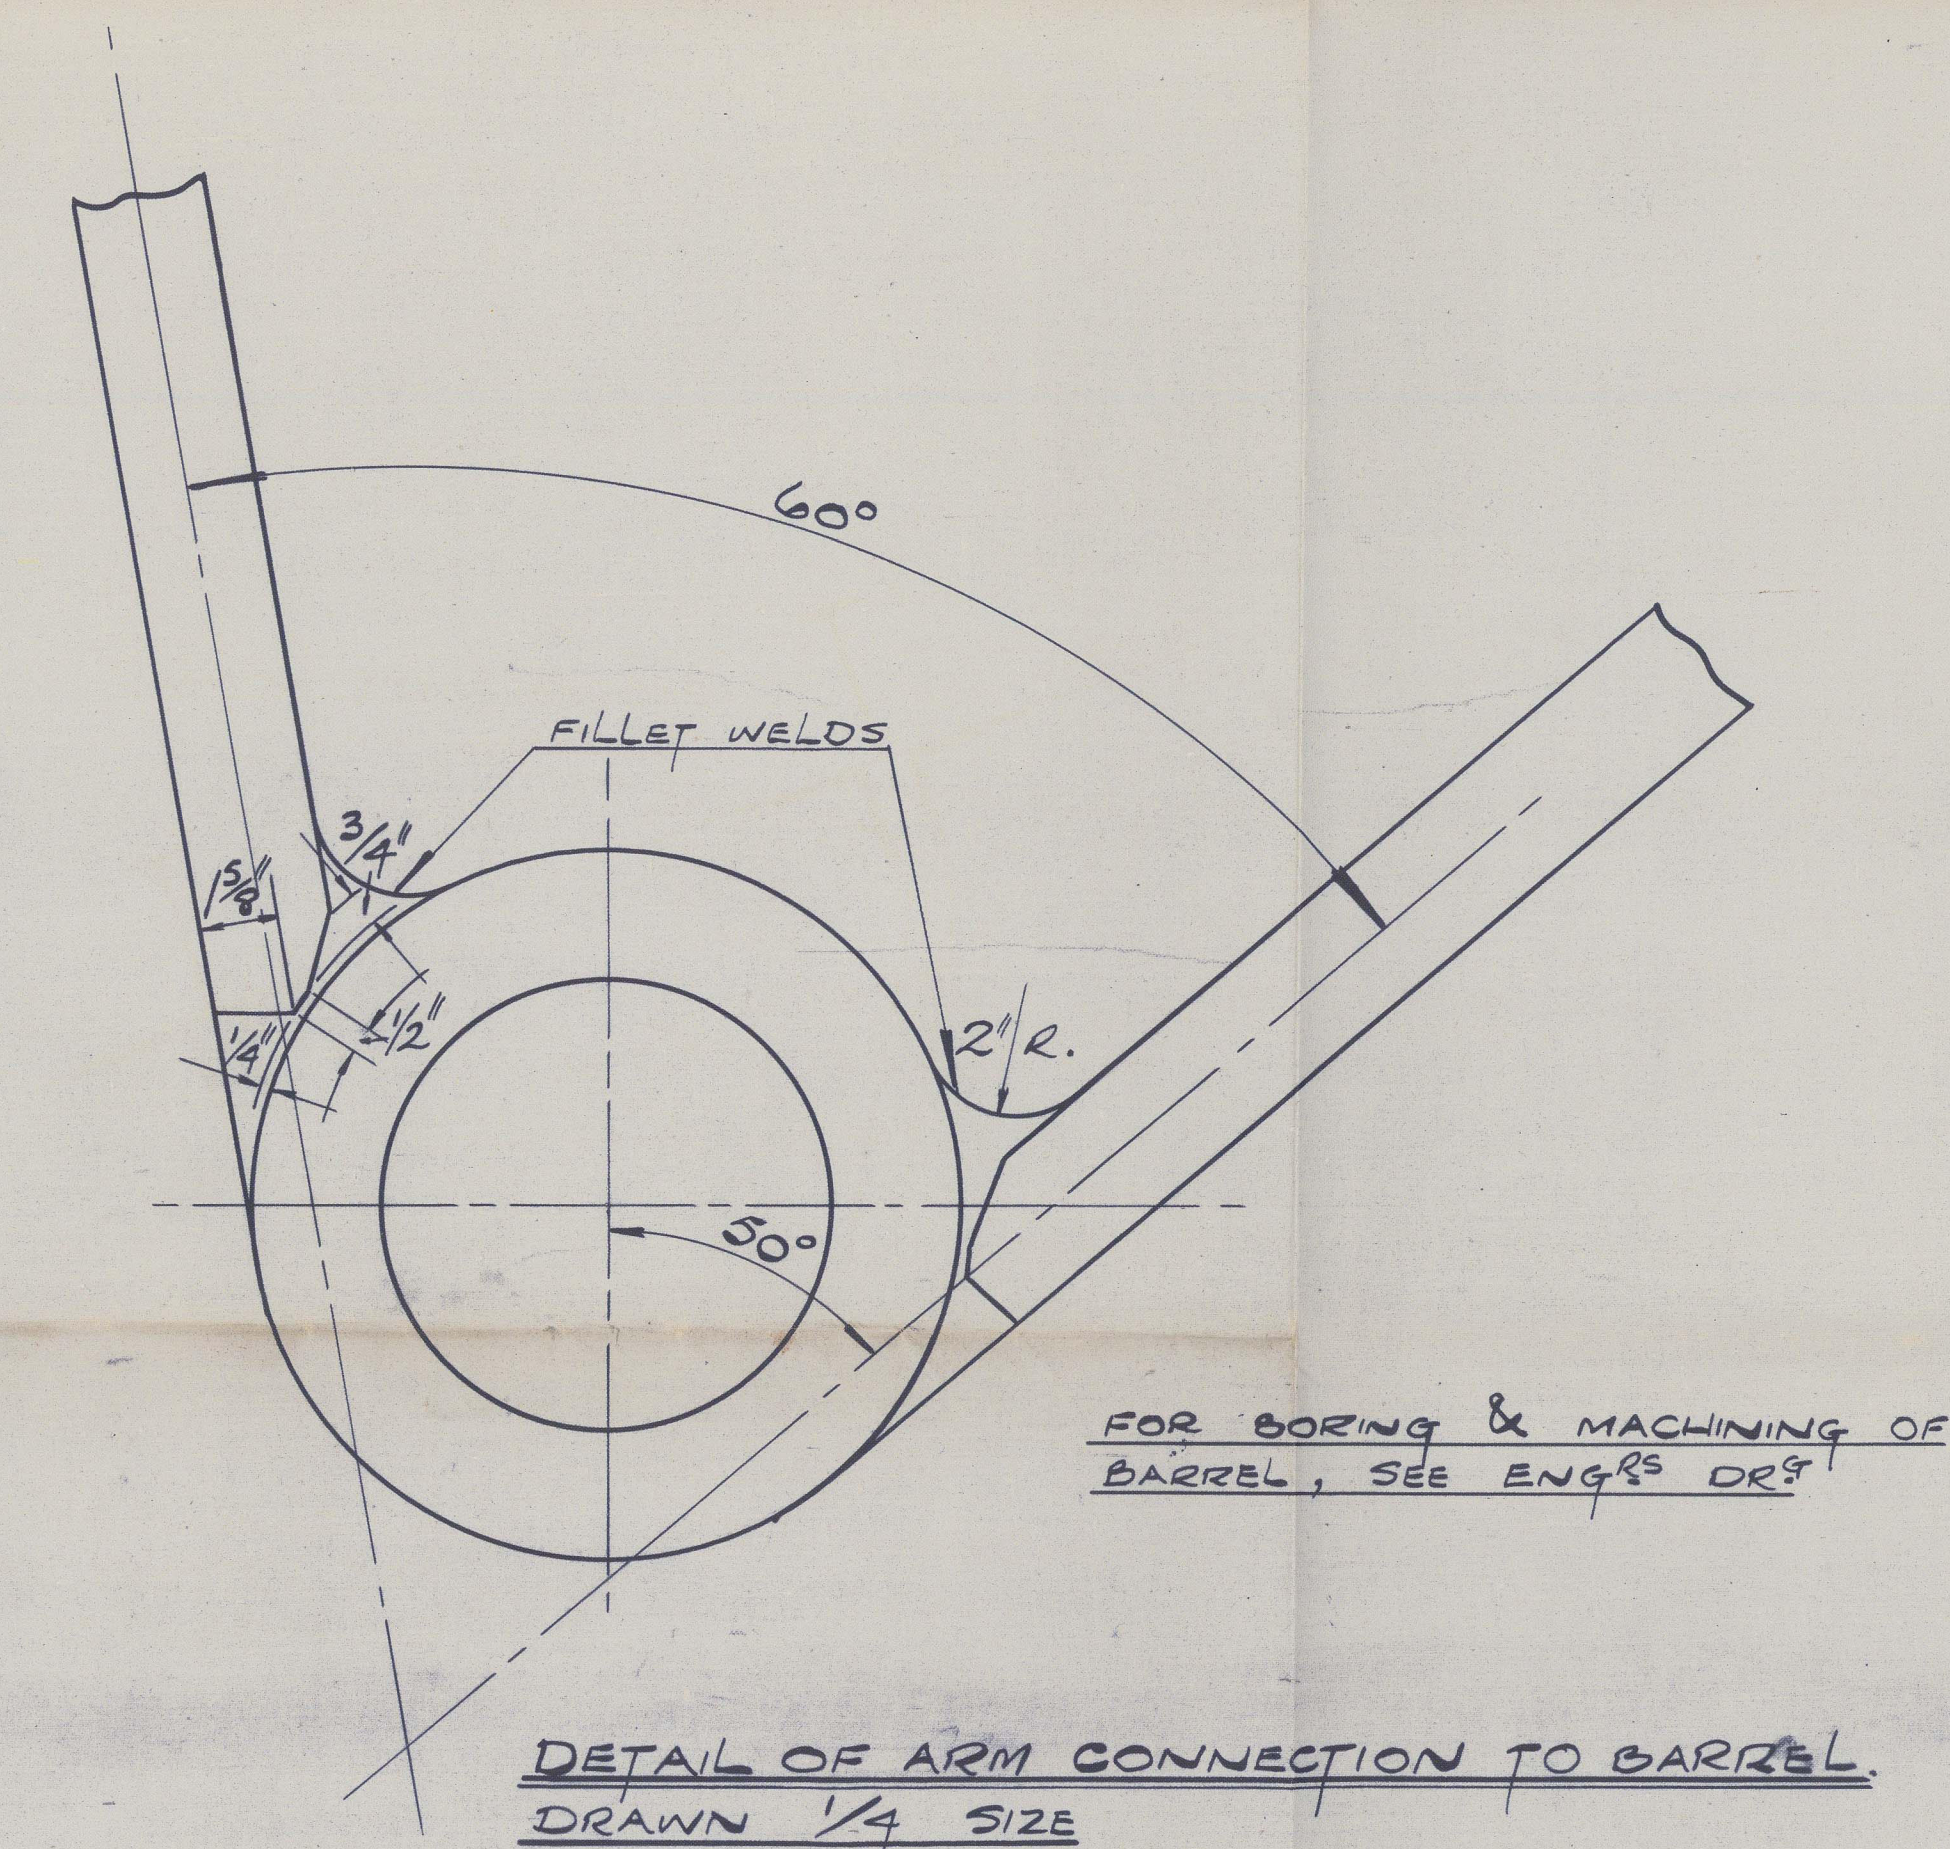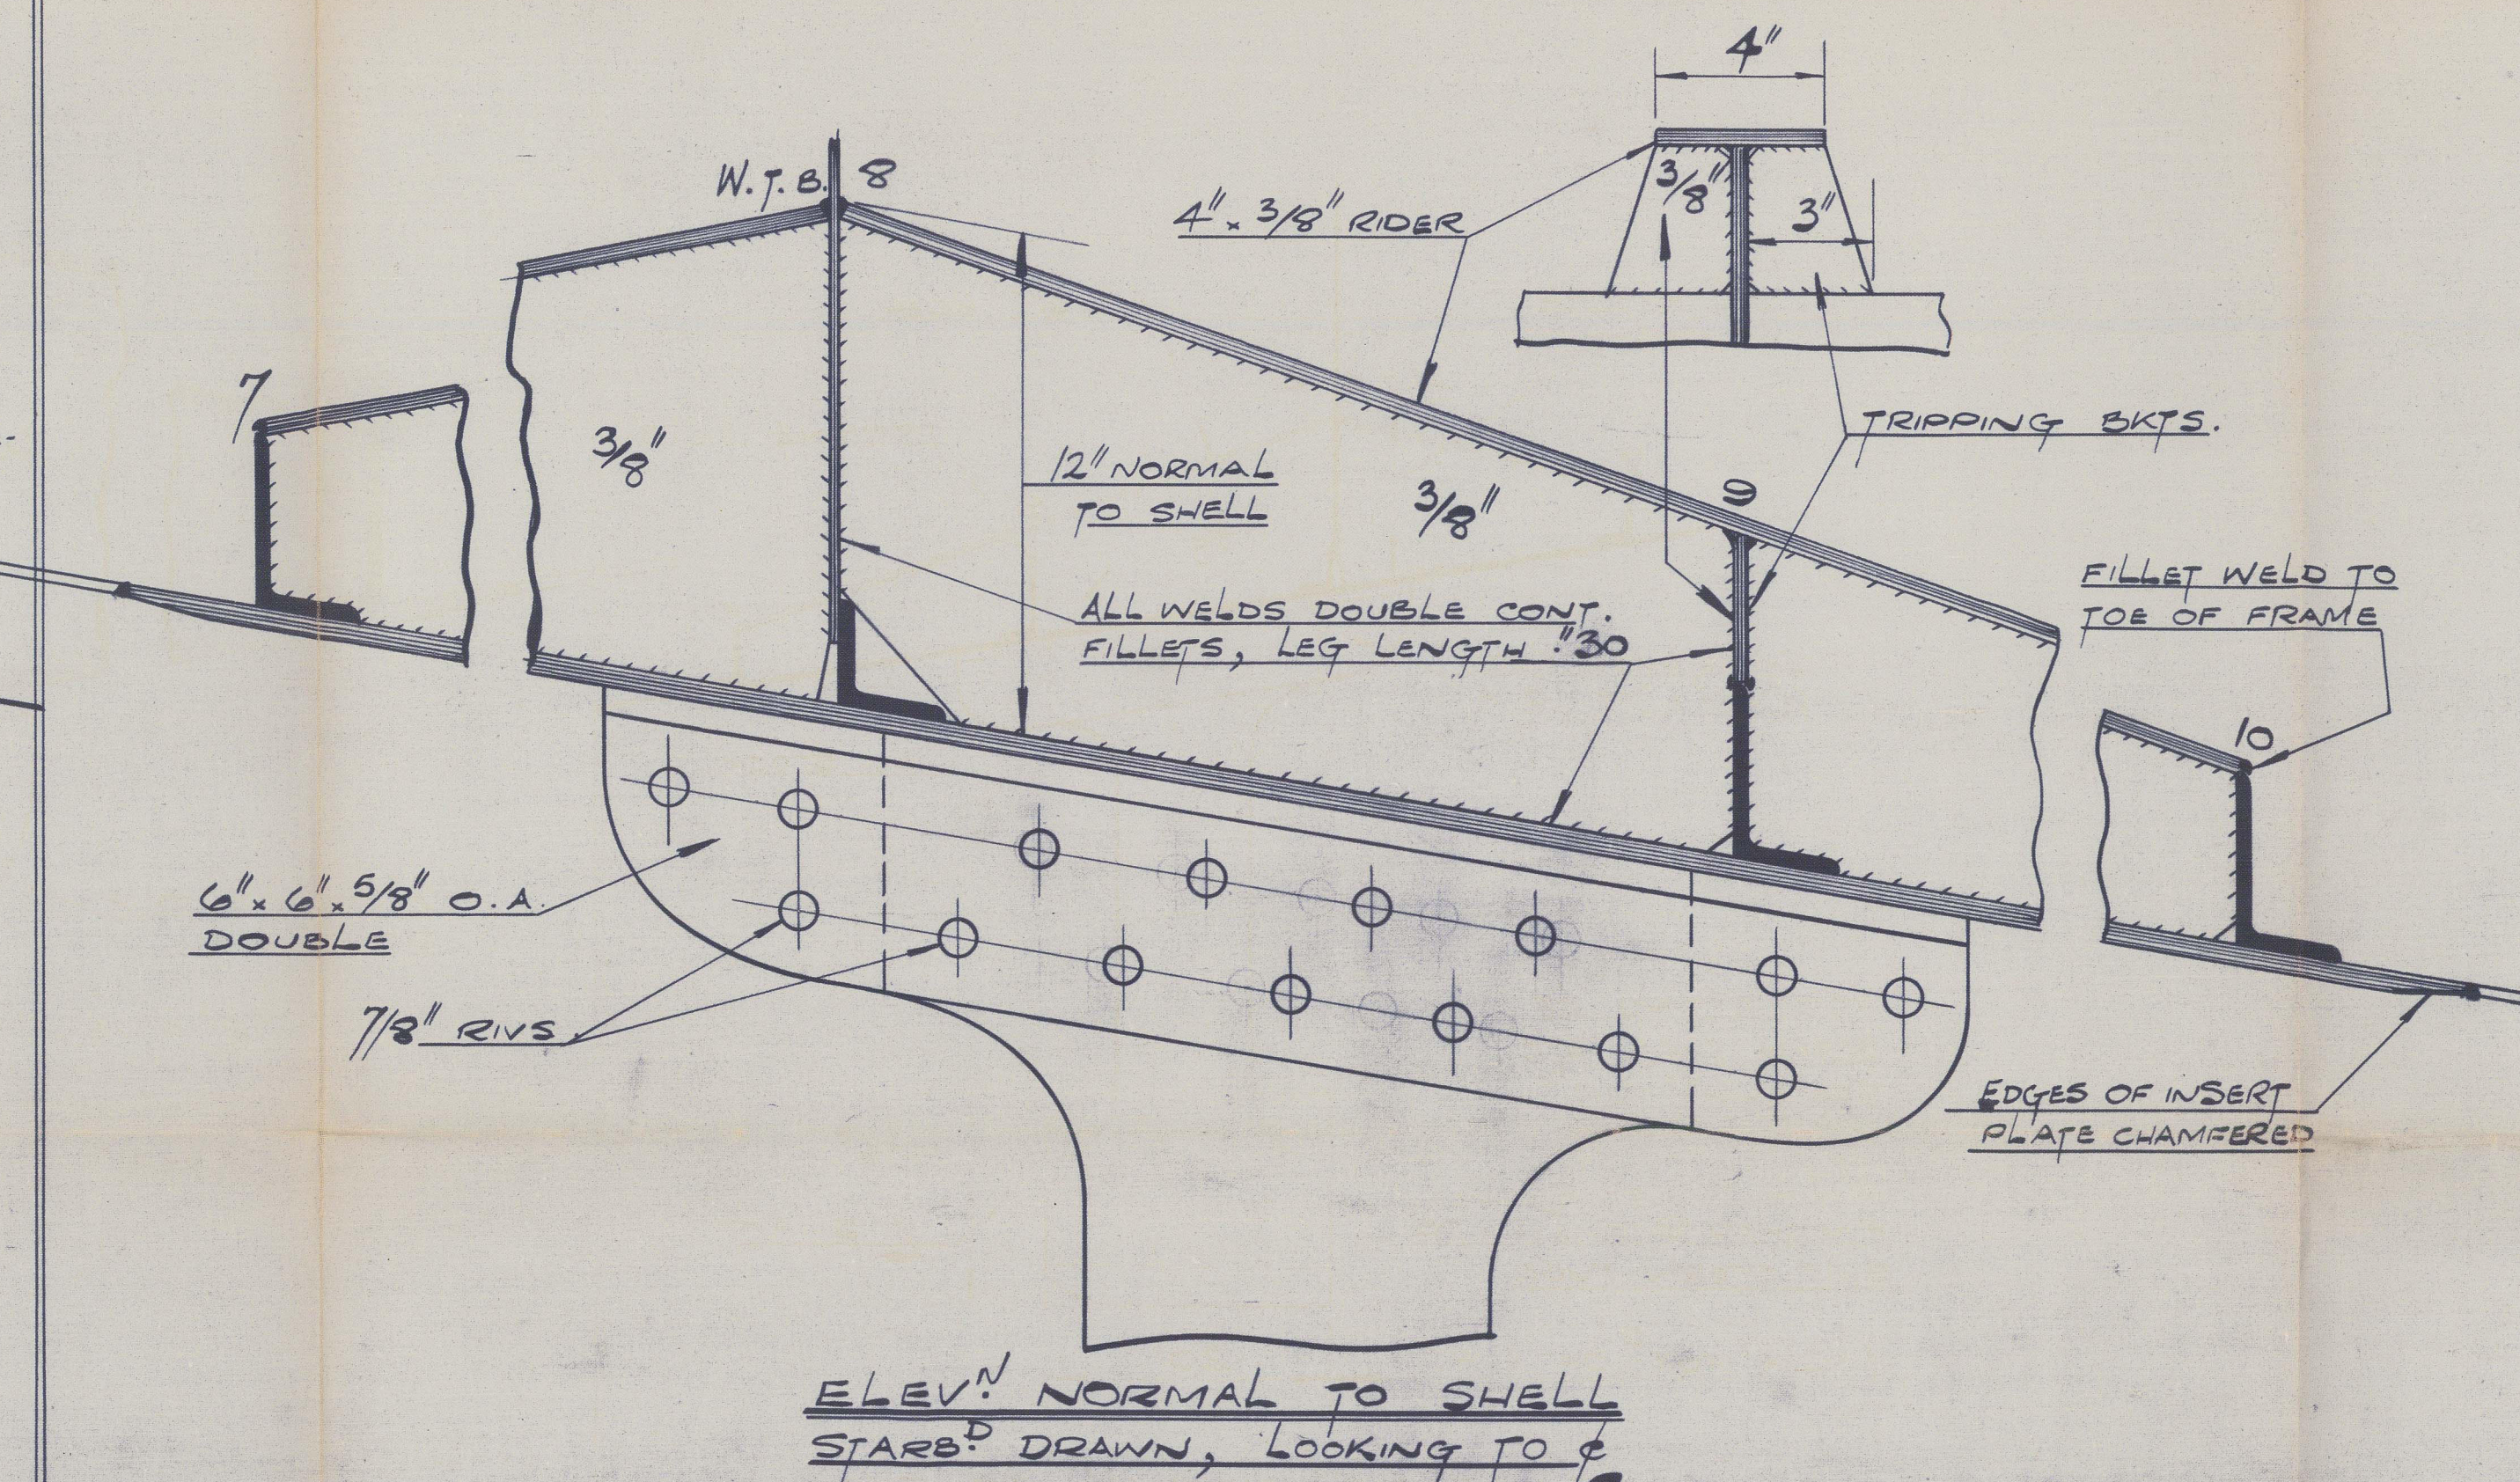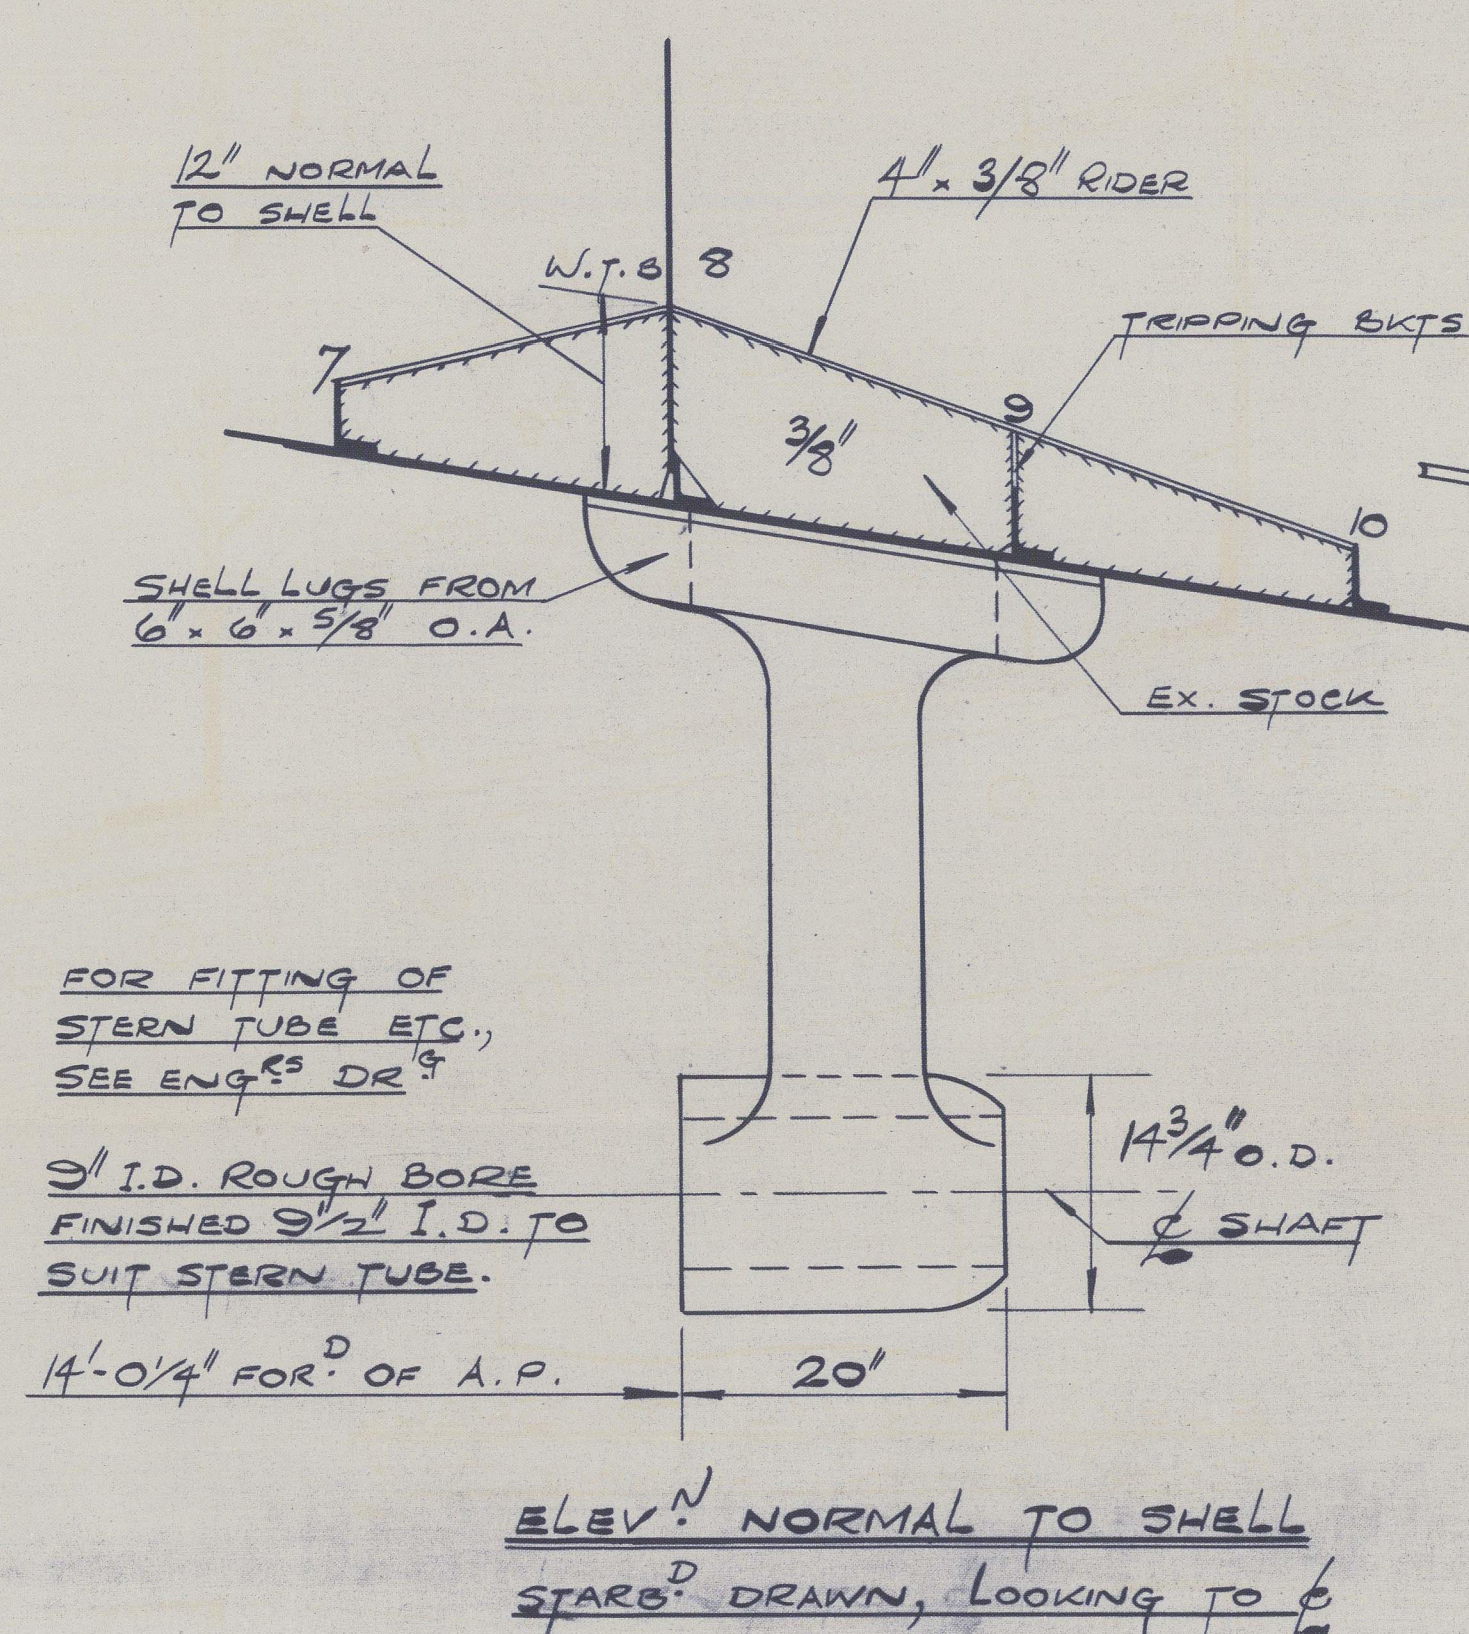

PLAN AT SHELL (EXPANDED)
DRAWN 1/4 SIZE
LOOKING FROM INB.^D
RIVS. PAN H.^D, CS^K PT. IN SHELL
RIVS. CS^K H.^D, CS^K PT. IN PALM

NAME *M.V. Carisbrooke Castle* ★
SOUTHAMPTON REPORT No. *25436*
PLAN *Shaft Brackets*
BUILDERS *J. I. Thornycroft*
YARD No. *4183*

CARISBROOKE
CASTLE ★

RECORDS DEPT.,
LONDON

45

013881-013883-0011

© 2021



Lloyd's Register
Foundation