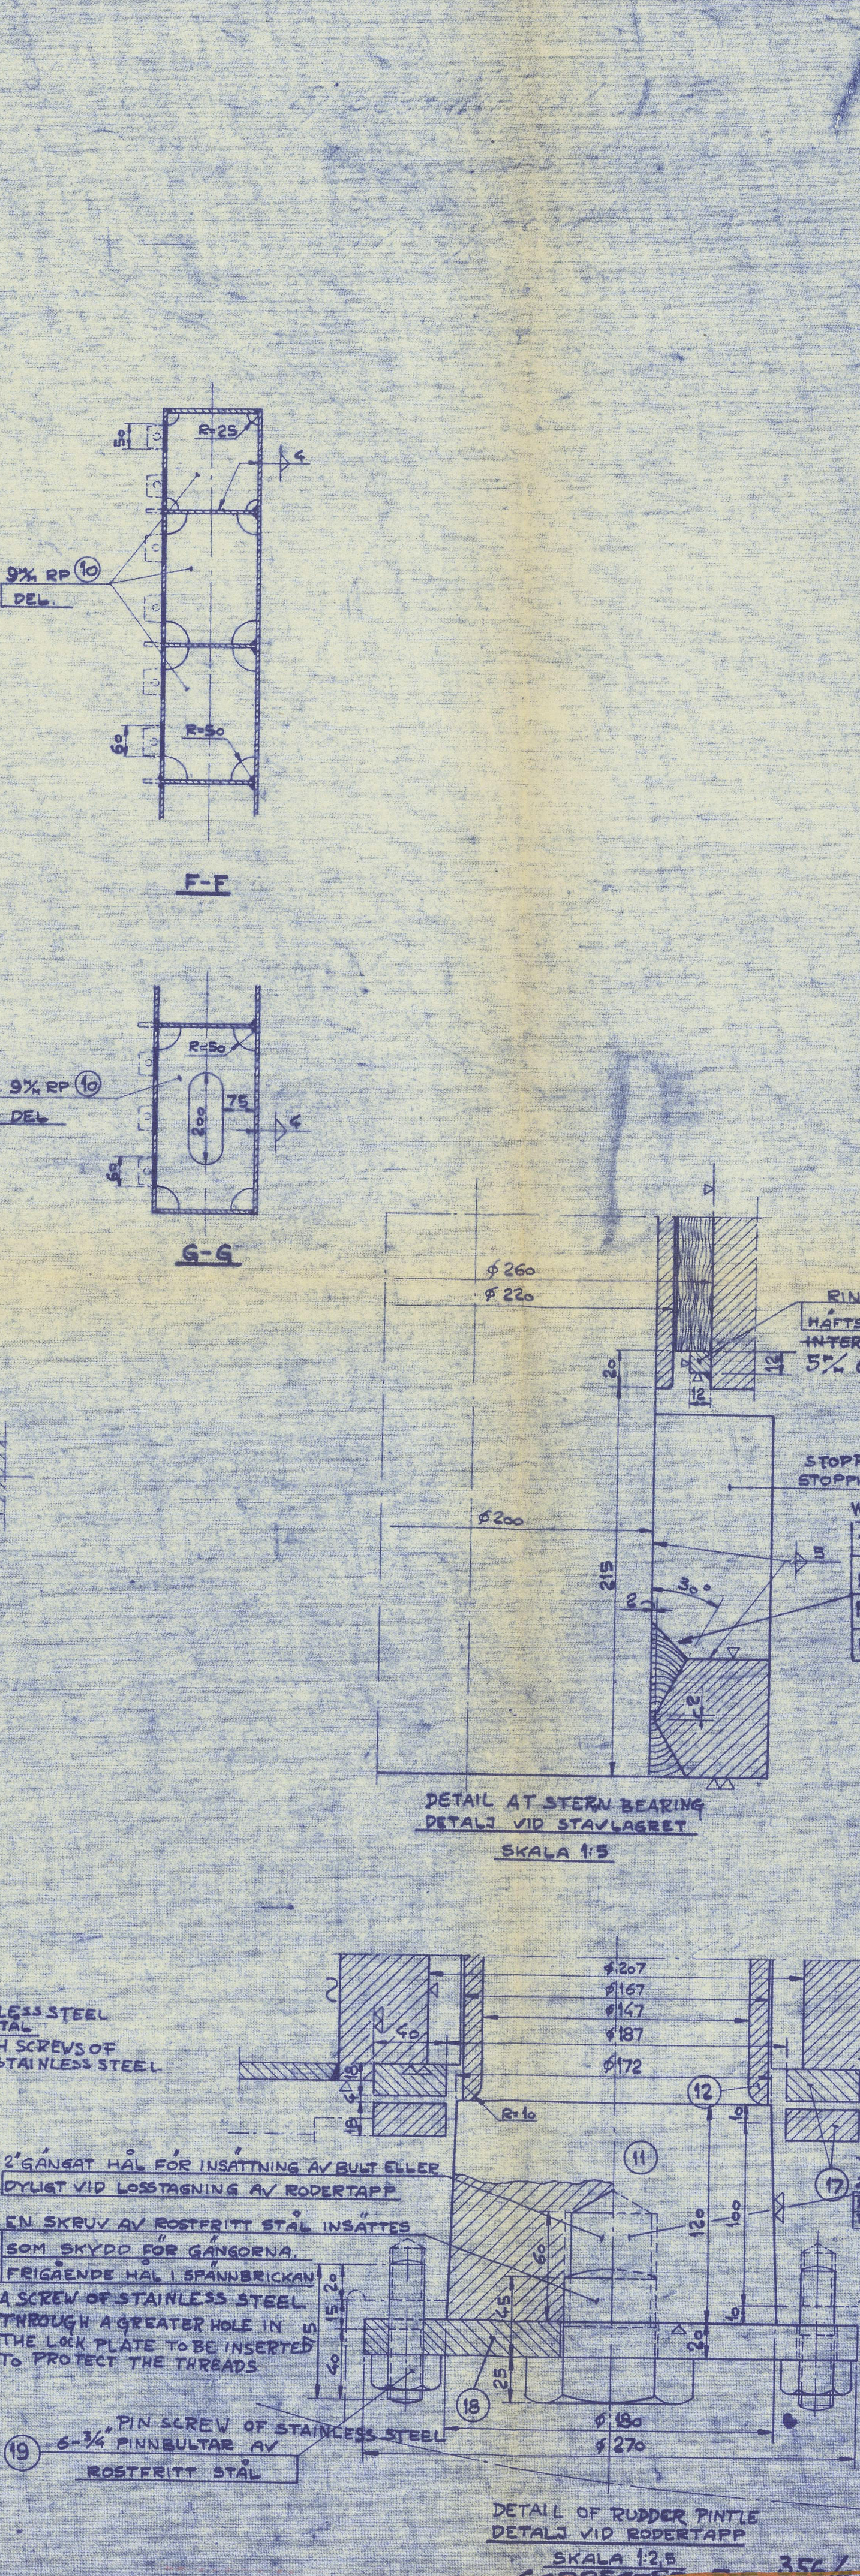
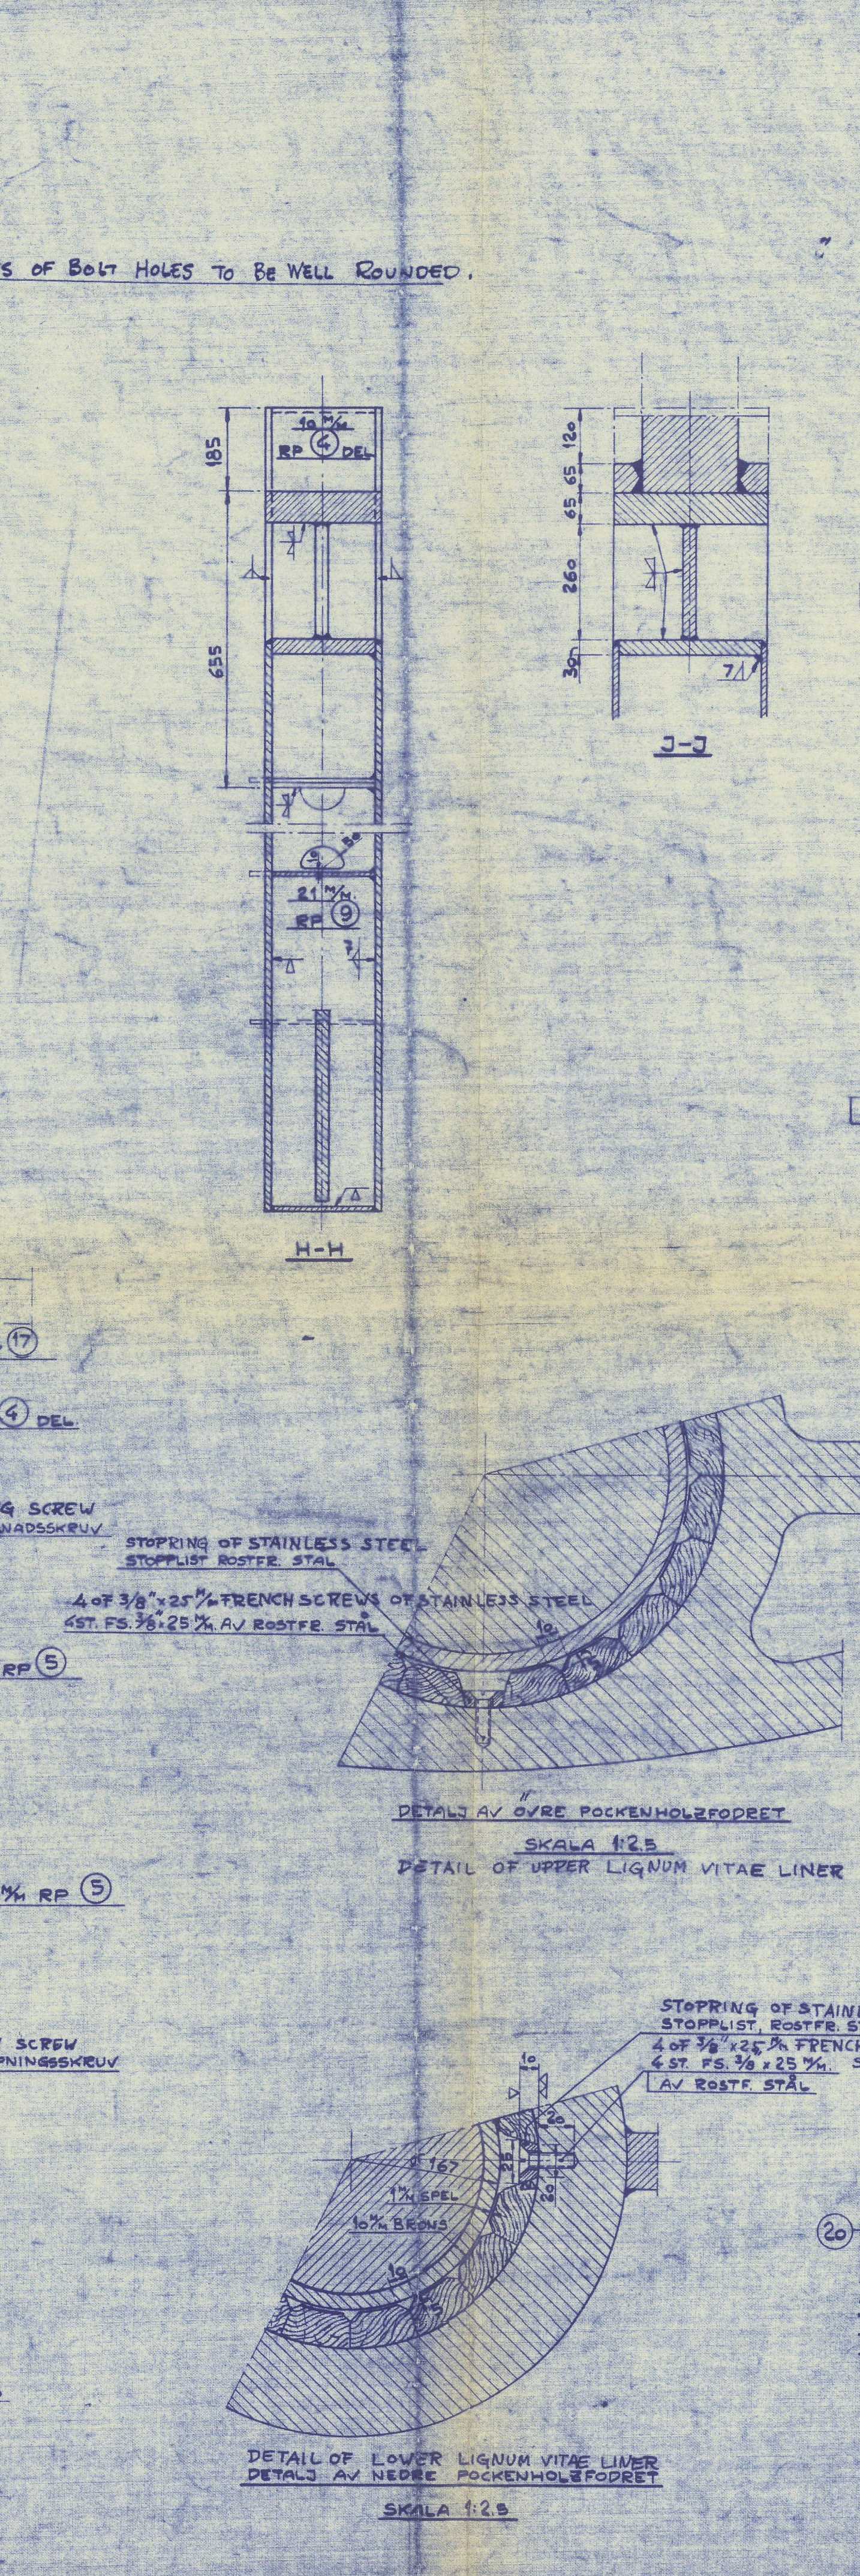
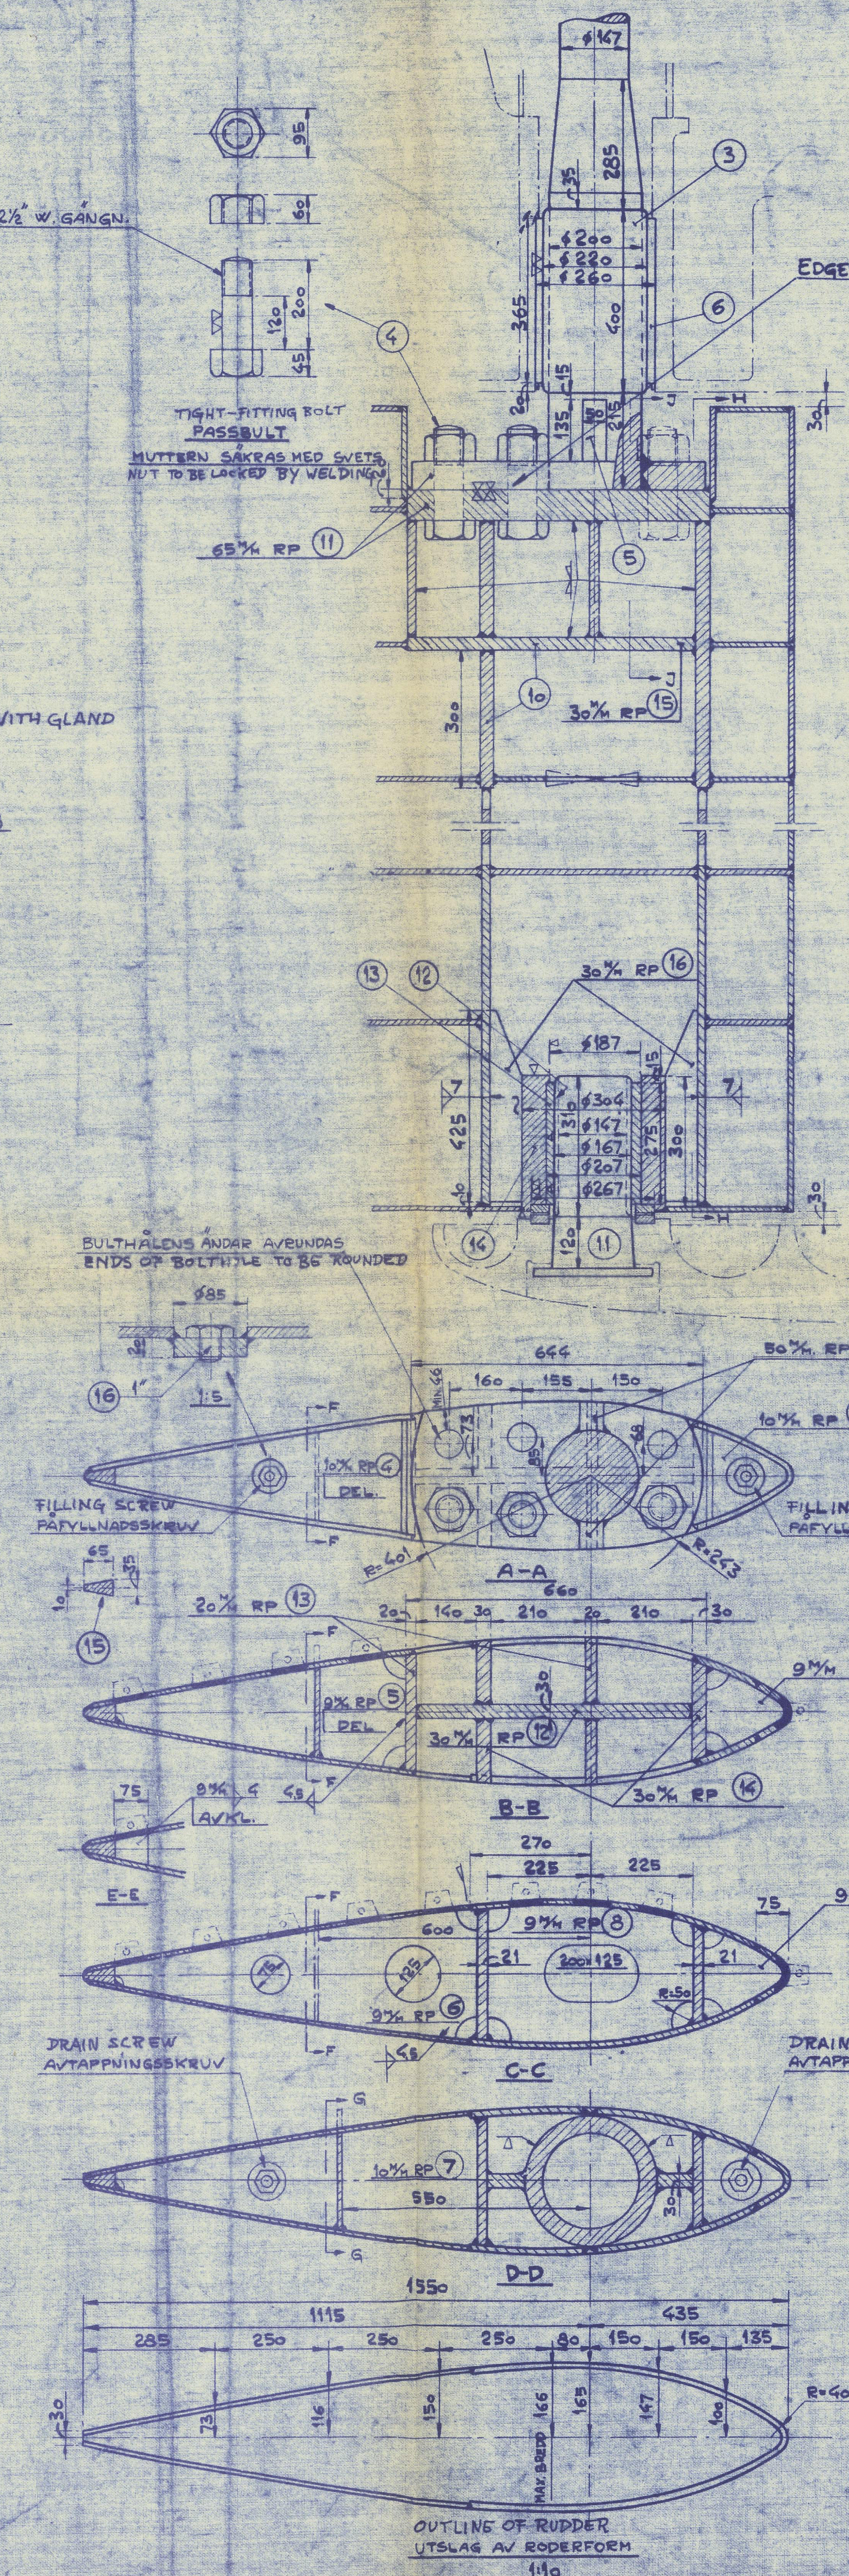
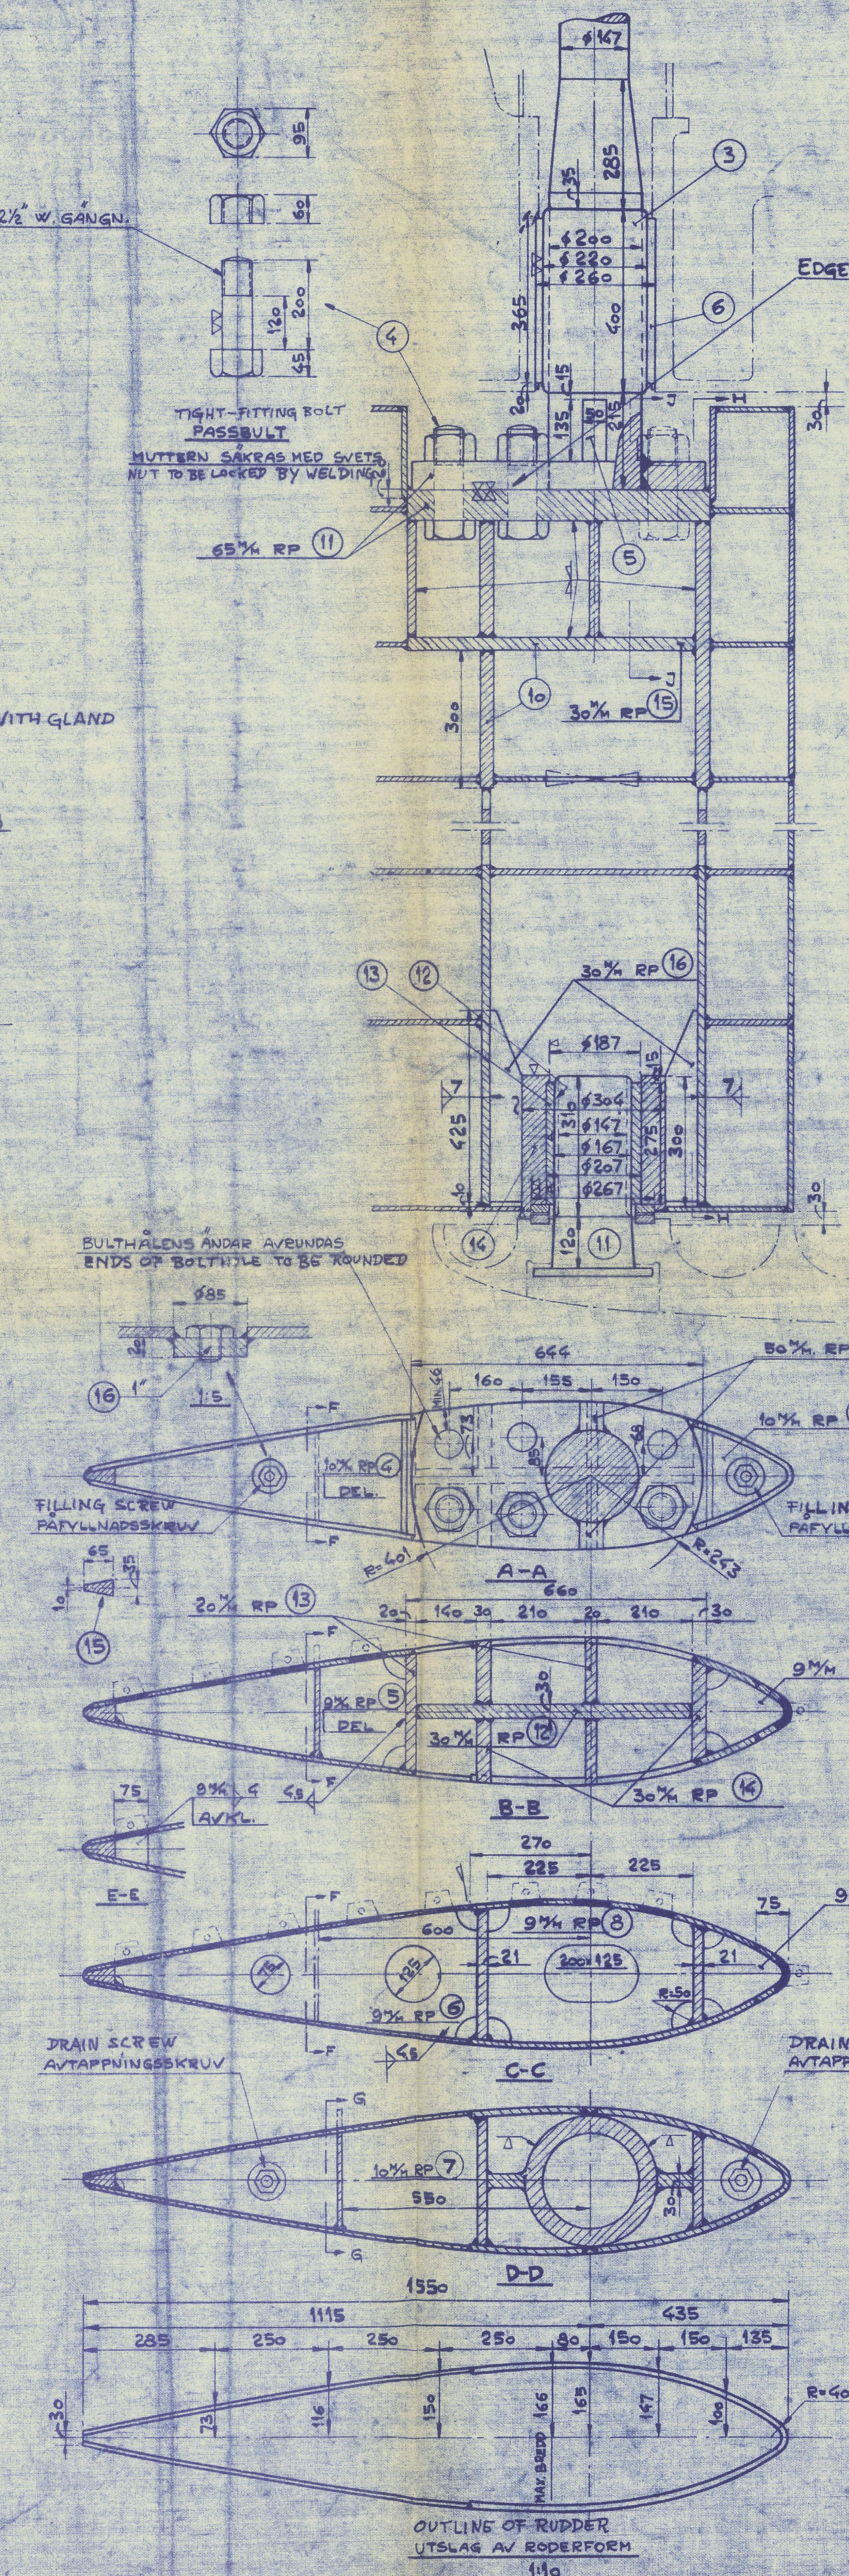


[illegible]

LENGTH		
LENGTH=L		57.160
LOADED DRAFT ESTIMATED		
DRAFTGAENDE PA LAST, BERAKNAT		6.015
SPEED		
FPM		1.17000
TOTAL RUDDER AREA=A		
RUDDERAREA.TOTAL=A		5.115
C.G. OF RUDDER STOCK=DR		
=S.TPT. AKTER OM VRIDN-AXEL=D		0.36 N
RUDDERANGLE		
RODDERVINKEL		35
NUMERICAL		
LUDDY'S NUMBER, LLOYD=A		173.91
DIA. OF RUDDER STOCK ACC. TO RULES		
HJARTSTOCKEN DIAMETER		120.65
RUDDER STOCK STRENGTHENED FOR NAV. USE		
HJARTSTOCKEN OKAS FOR ISFORSTARKNING		14.605
II	TAGES	147.003
KLASSE: LLOYD'S REGISTER + 100 A.1. STEAM TRAWLER* ISFORSTARK- NING SCH FOR MANDELSFARTYG, *GARENS FORDRAN. CLASS: LLOYD'S REGISTER + 100 A.1. STEAM TRAWLER STRENGTHENED FOR NAV. IN ICE AS FOR CARGO SHIPS. OWNERS REQUIREMENT		

This image shows a blank, aged, cream-colored page, likely an endpaper or flyleaf of a book. The paper has a slightly textured appearance with some minor discoloration and faint smudges, characteristic of old paper. The left edge of the page is bound into a dark, possibly black or dark brown, cover material. The overall lighting is even, highlighting the subtle variations in the paper's tone and texture.

<div style="text-align: center;"> <h1 style="margin: 0;">RUDDER</h1> <h1 style="margin: 0;">RODER</h1> </div>				SKALA 1:20 1:10 1:25
RITAD	KORIERAD	GRANBKAD	ROCKAND	
/ 19	/ 19	4/5 1950	/ 19	
BRUNBERS - R-F				S-m

[illegible]