


- S.T. FLORENCE BRIERLEY -


FEED WATER TANK ARRANGEMENT.

SCALE 1" = 1'-0"

ALL WELDED CONSTRUCTION

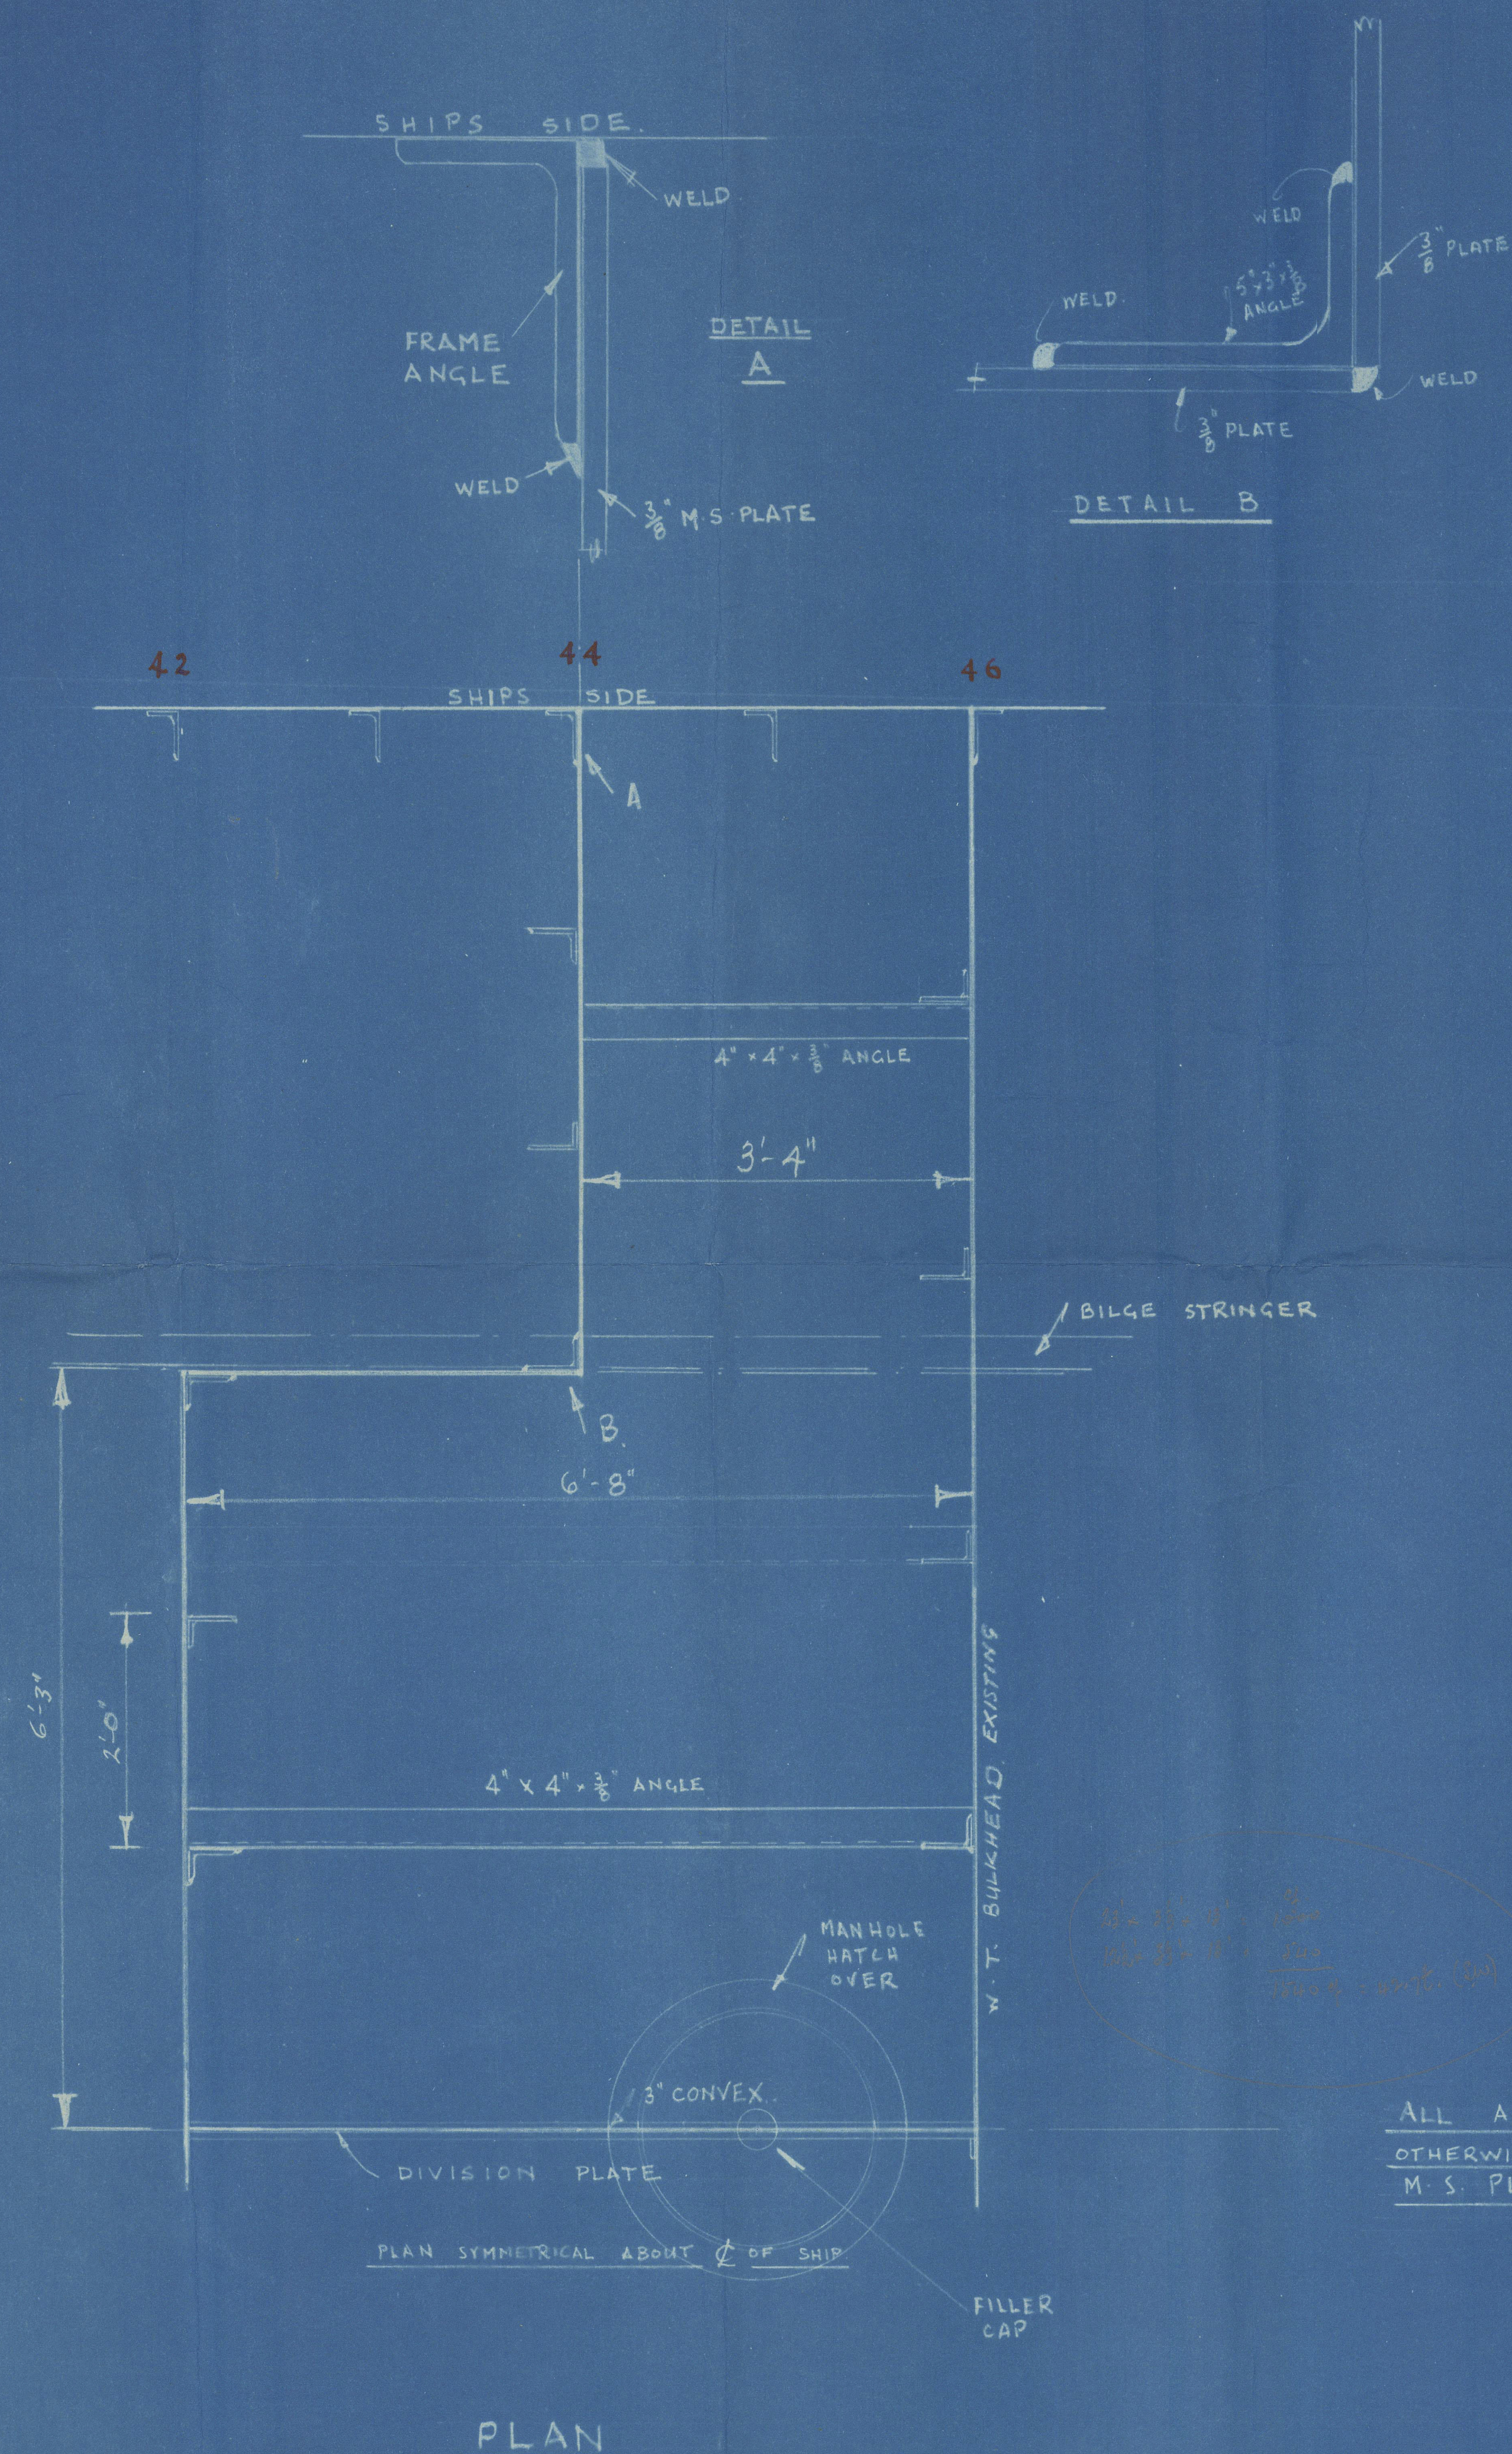

ALL ANGLES 5" x 3" x $\frac{3}{8}$ " UNLESS OTHERWISE STATED. 5" STANDING LEG. M.S. PLATE $\frac{3}{8}$ " THICK.

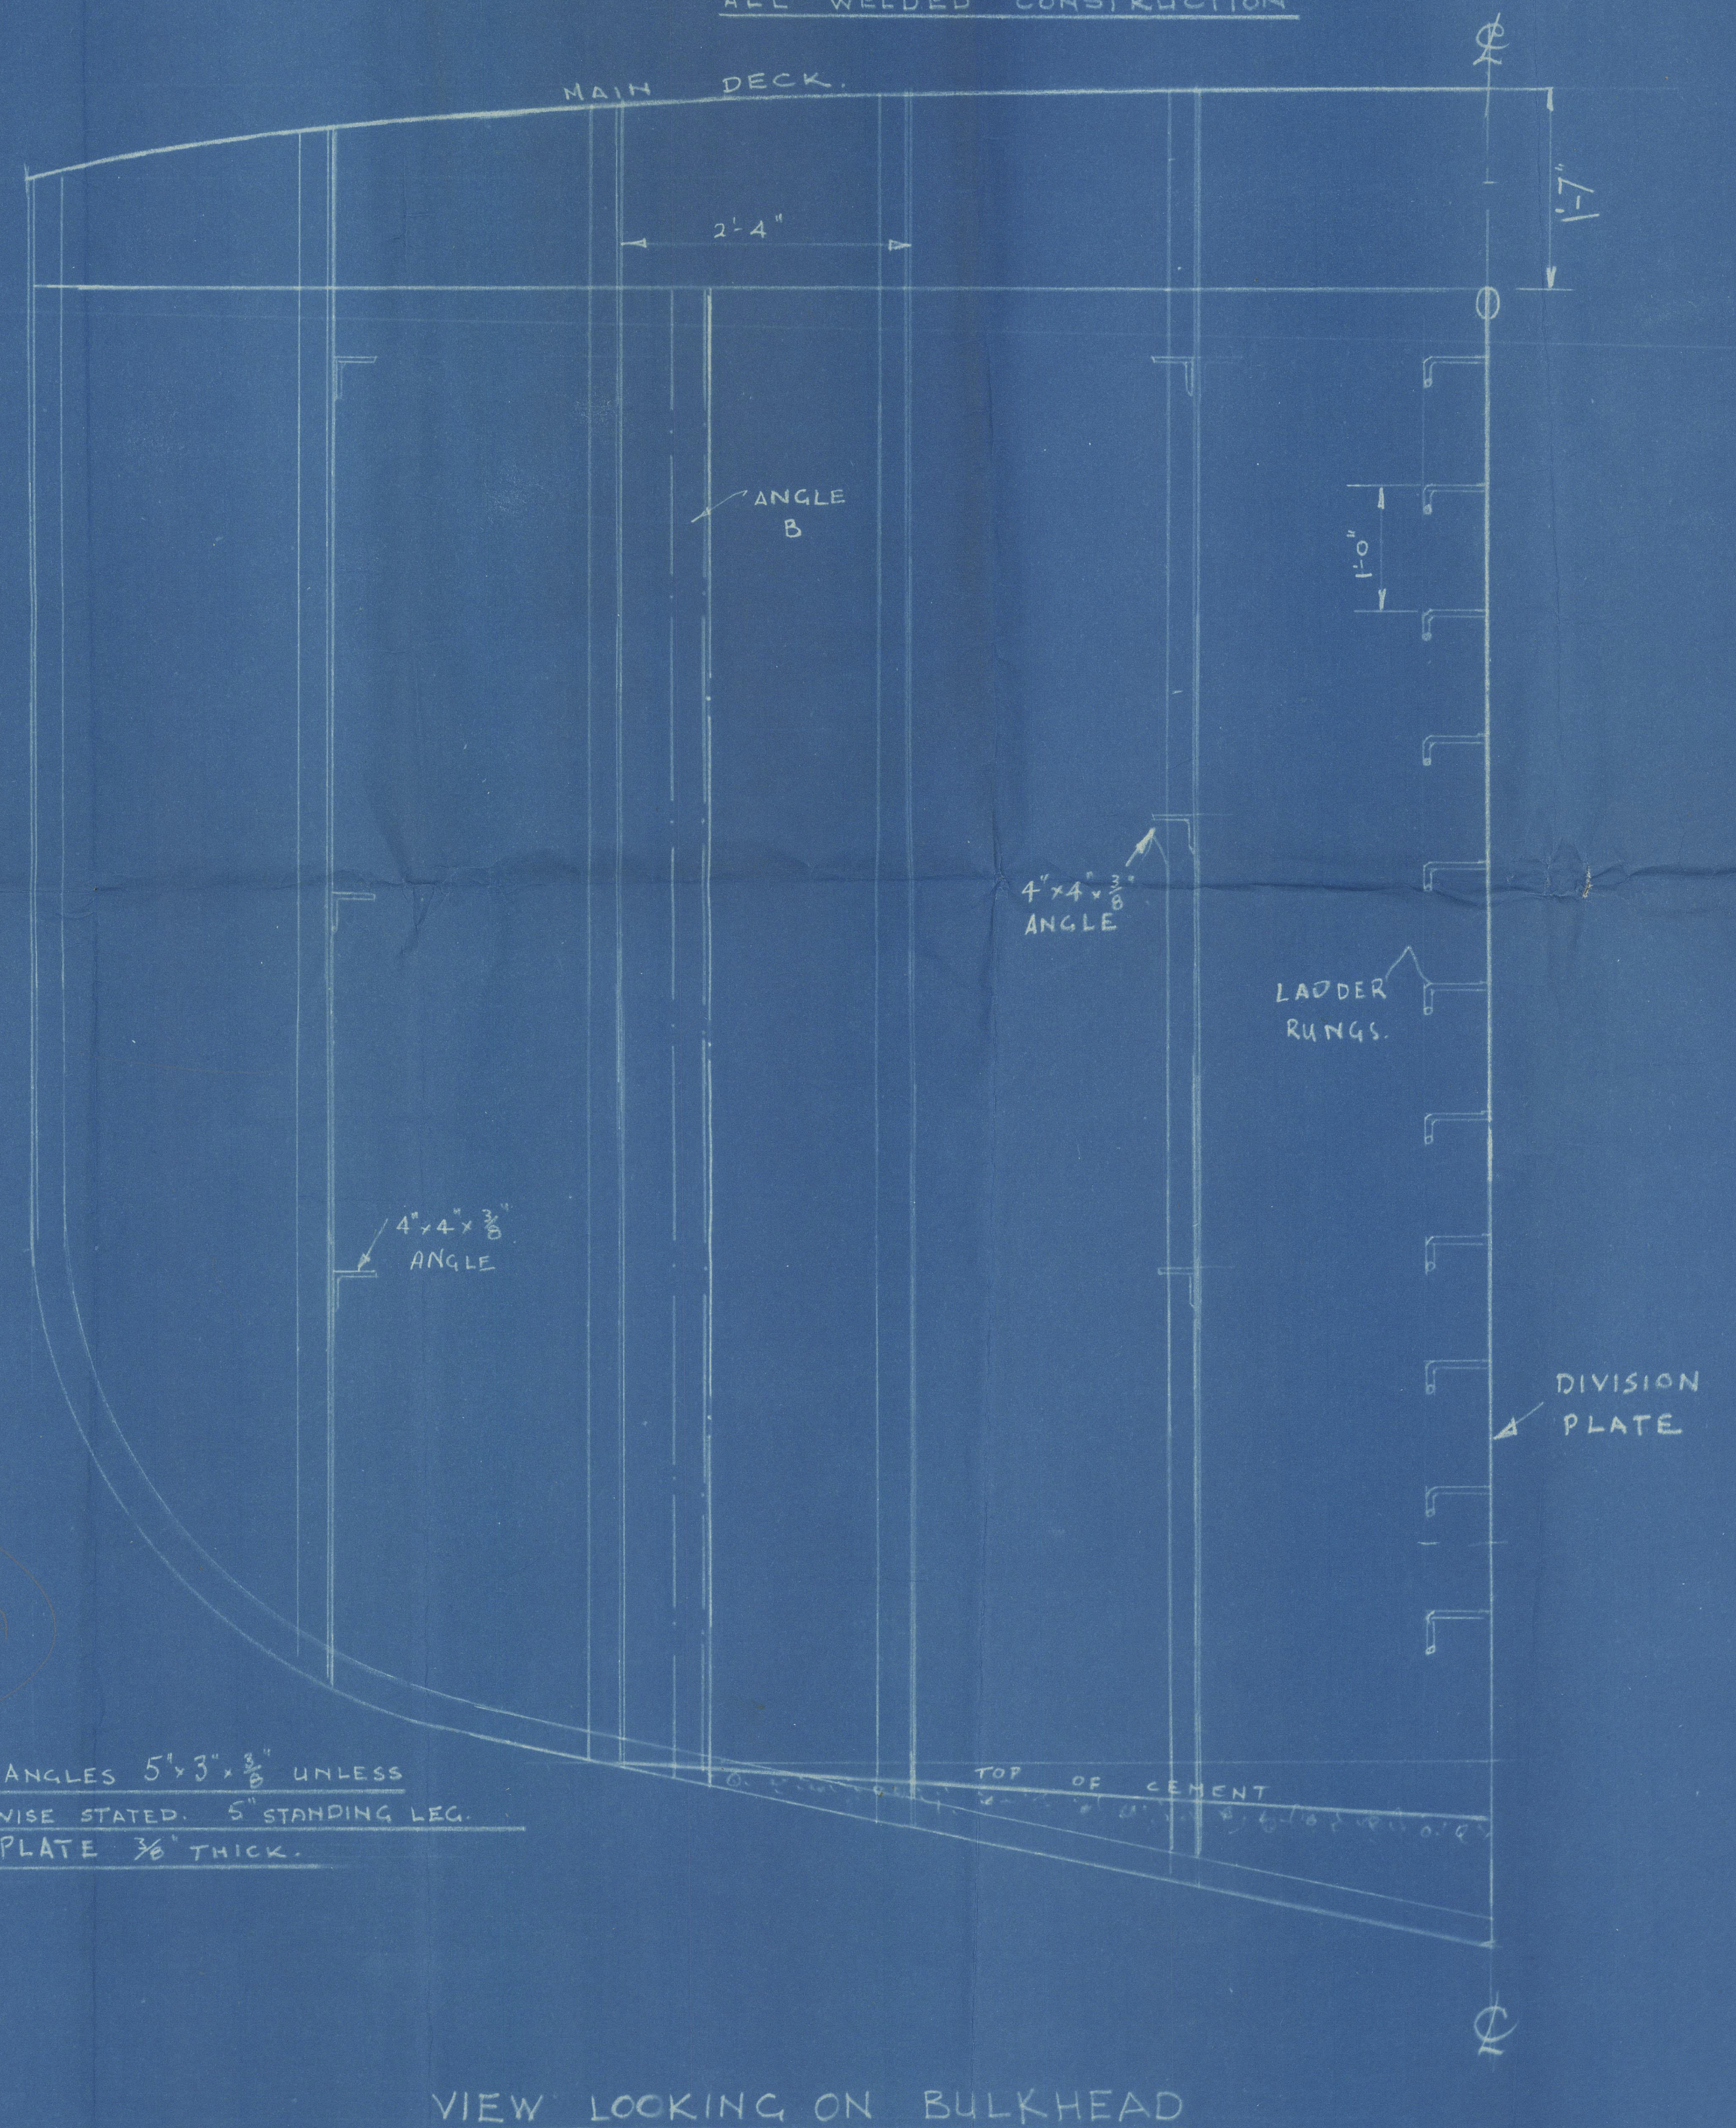

4A 105

G. HALLS ENG. CO. LTD. PLYMOUTH

20.8.47

013890-013899-0291

PHYLLISIA

Toz rept No. 7810.

FEED WATER TANK

NEW 1947



© 2021

Lloyd's Register
Foundation

013890 - 013899 - 0291