
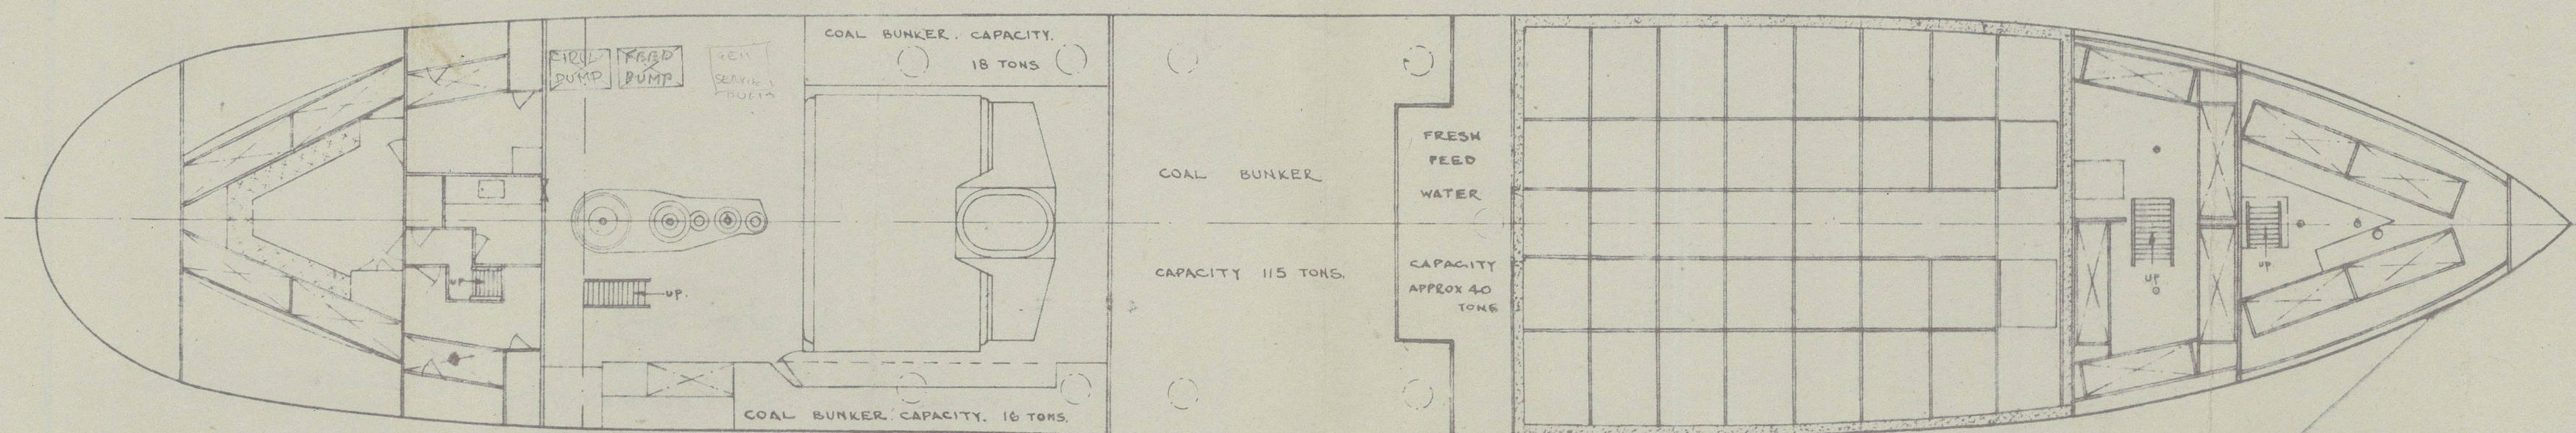
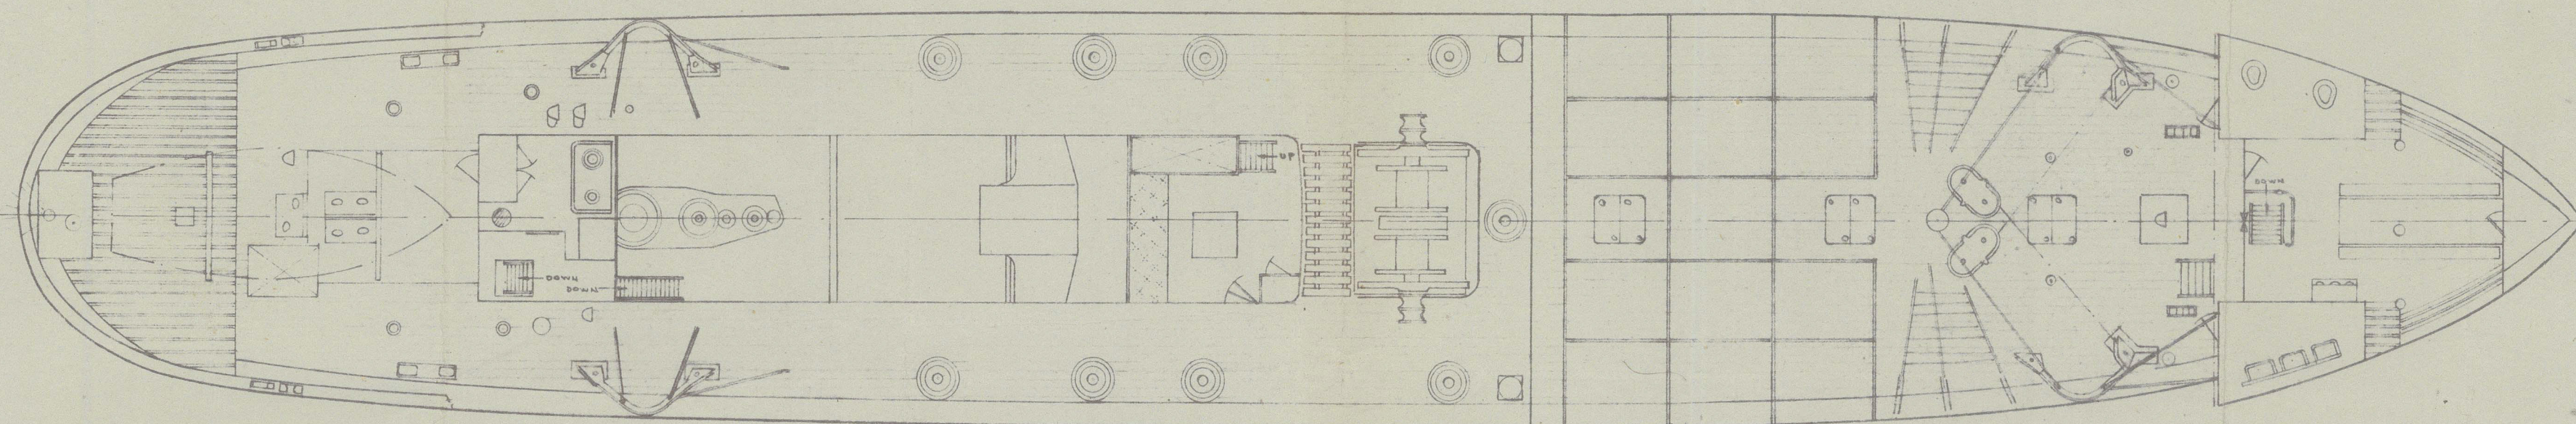


S.T. PHYLLISIA. GENERAL ARRANGEMENT

SCALE: 1/8" TO 1 FOOT

138'-4" x 23'-9" EX. x 13' 6" MLD.

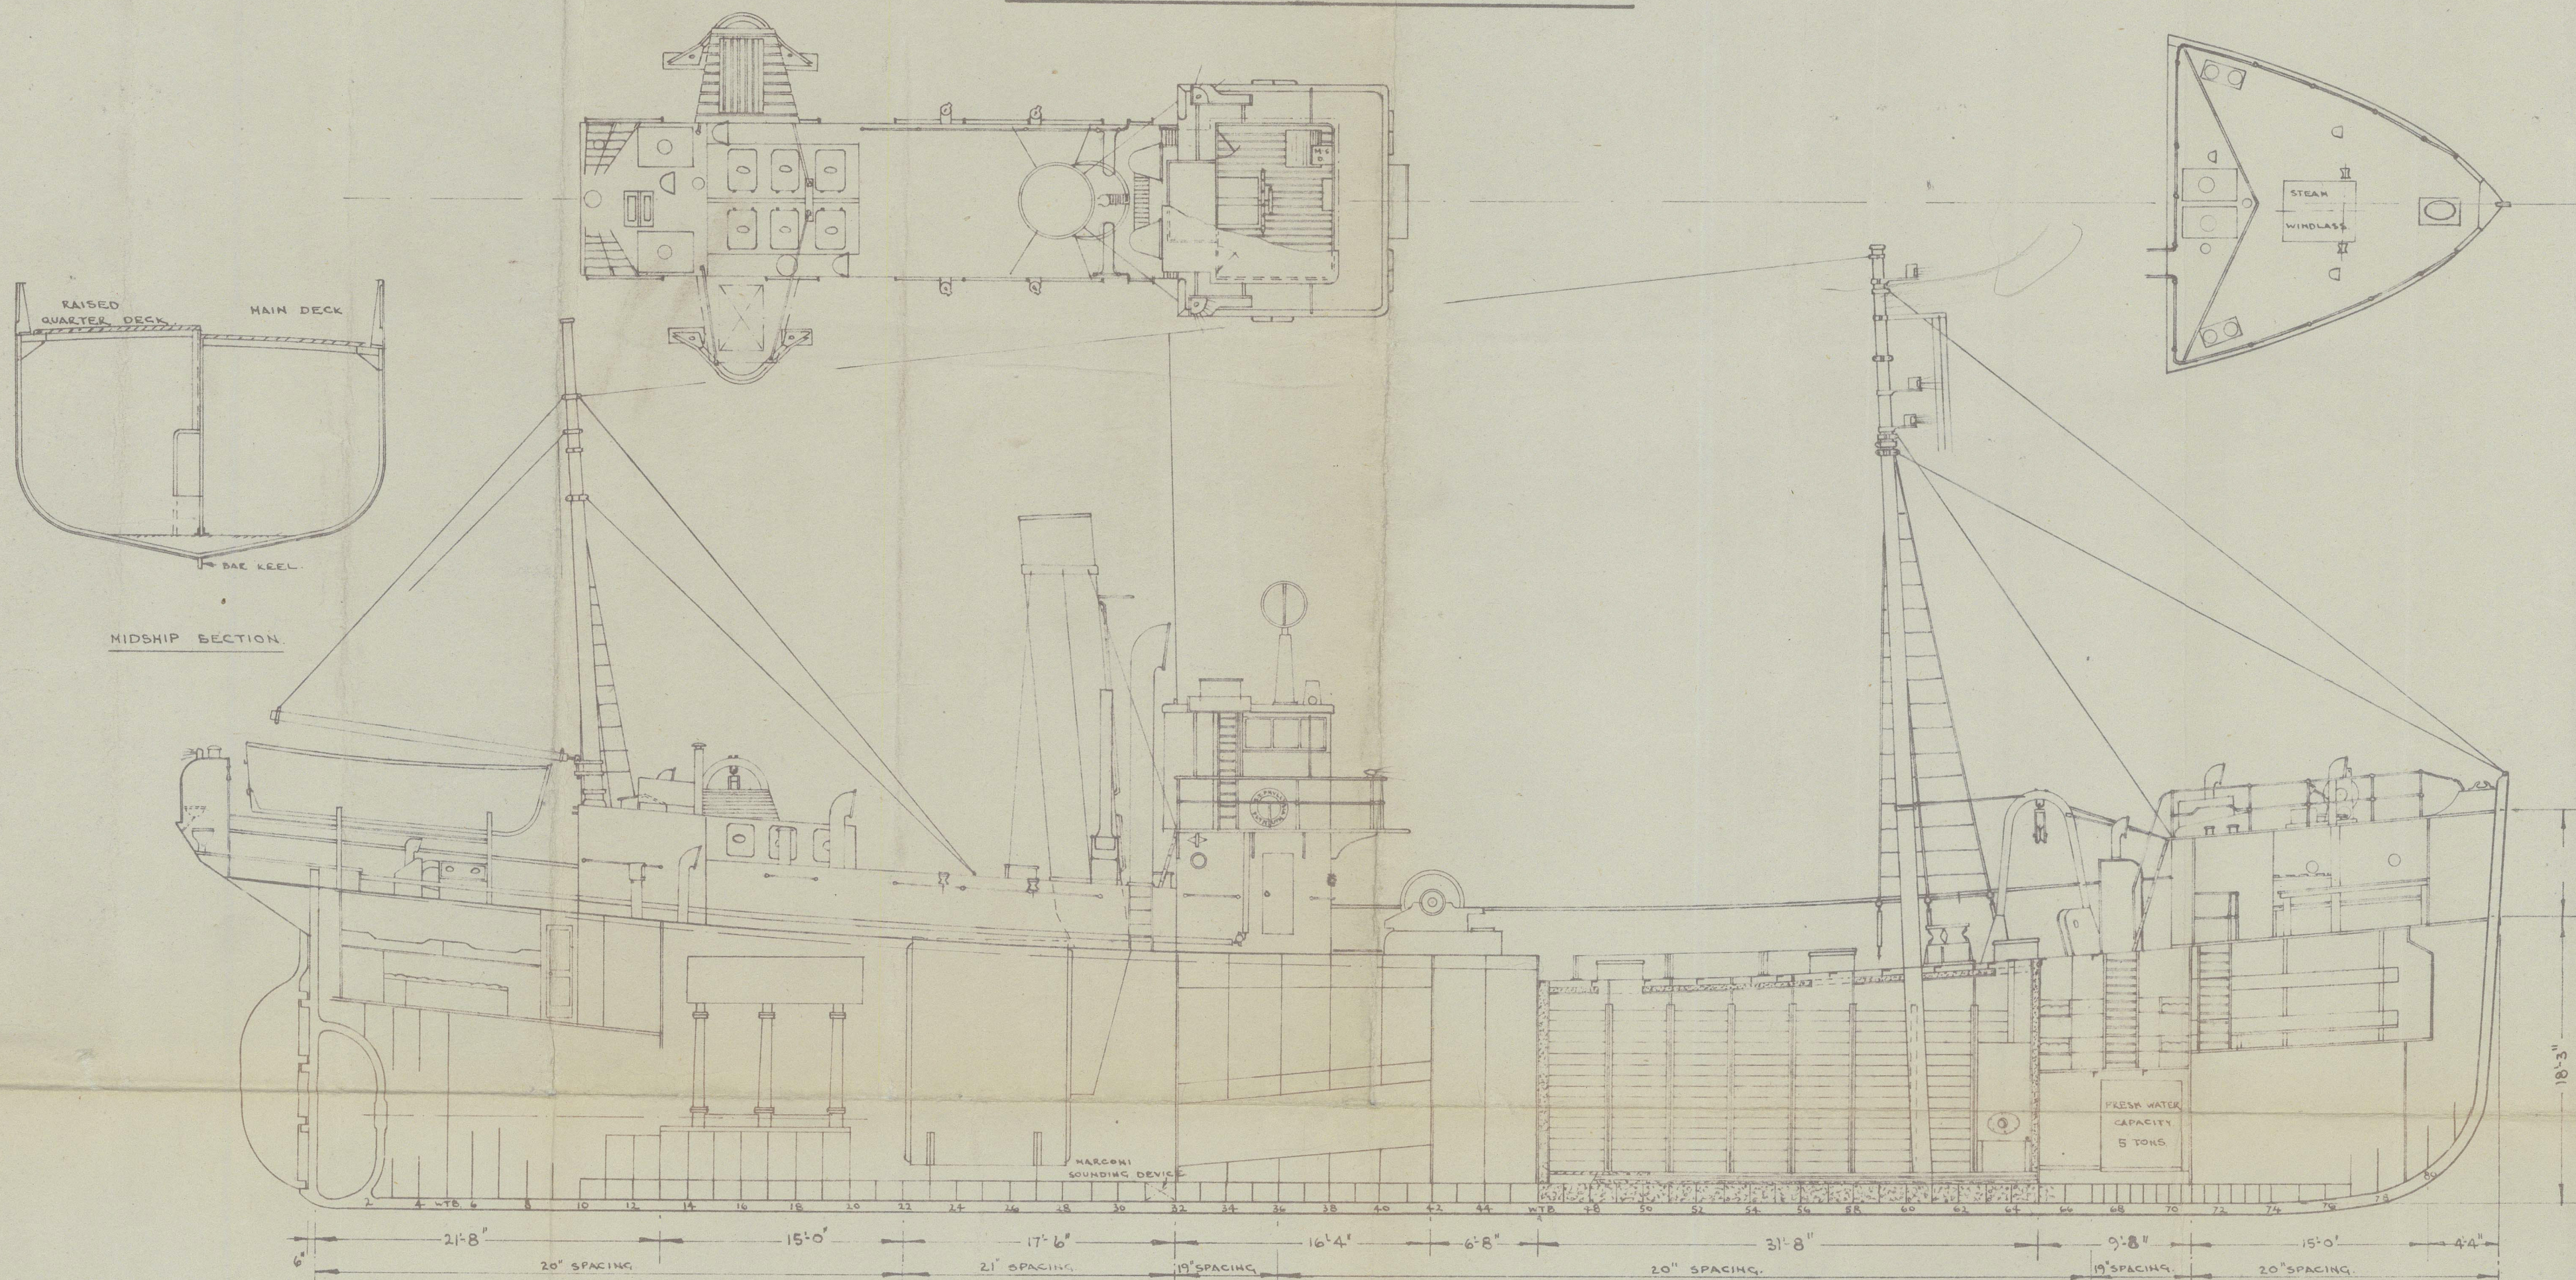

4A32

G. HALLS · ENG · CO · LTD
PLYMOUTH
DRAWN BY *W. J. ...*
CHECKED BY *W. J. ...*

S.T. "Phyllisia."

General arrangement.

For rept No. 7810.



© 2021

Lloyd's Register
Foundation

013890 - 013899 - 0293