
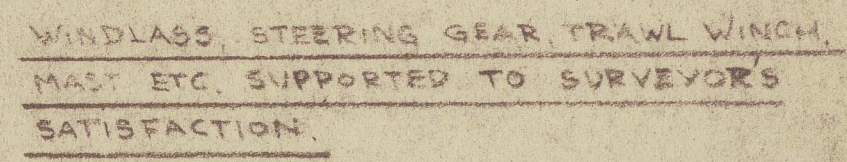
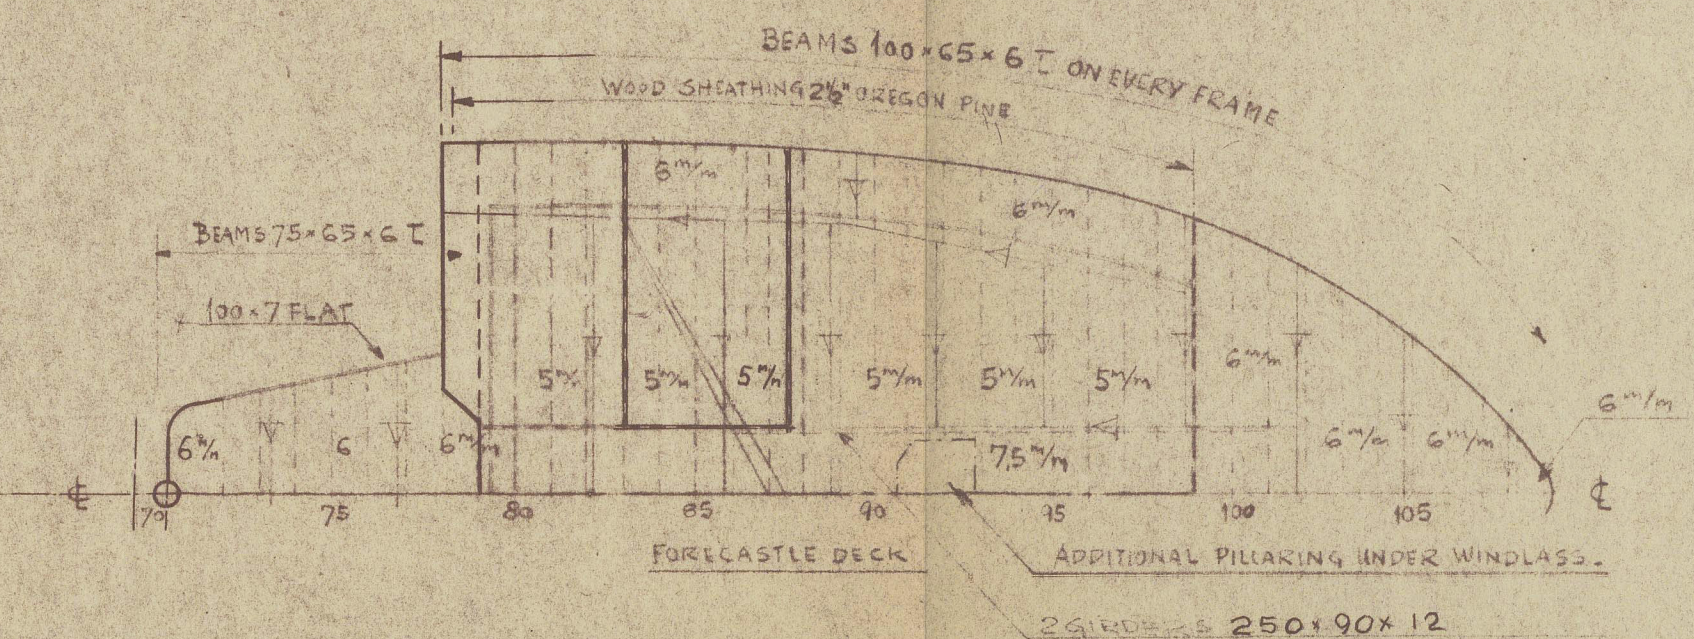


SEE DRAWING NO G10.570: "TRANSVERSE BULKHEADS"

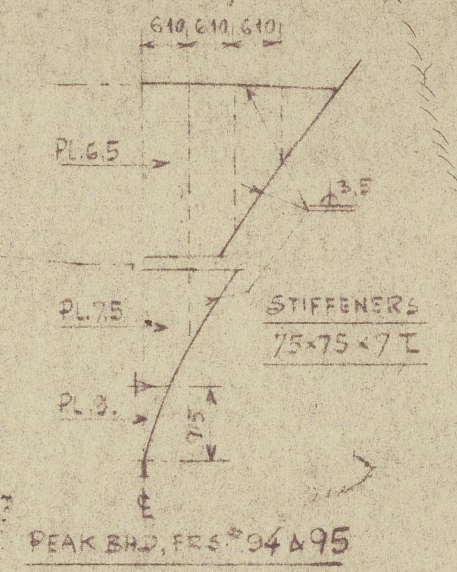

APPROVED BY LLOYD'S REG. 12-2-54

CLASS: LLOYD'S REGISTER ✕ 100 A 1 STEAM TRAWLER. STRENGTHENED FOR
NAVIGATION IN ICE. ELECTRICALLY WELDED

LONGITUDINAL SECTION AND PLANS

RITN

NR G. 10.566

Foundation